




### SLO County Animal Care Facility

865 OKLAHOMA AVE.  
SAN LUIS OBISPO, CA.  
APN: 073-331-033

Issue  
Rev. Date By Description

Rev.	Date	By	Description


Drawn By  
Checked By GM  
Job No. 1702  
Issue Date: 10/31/2017  
Scale AS NOTED

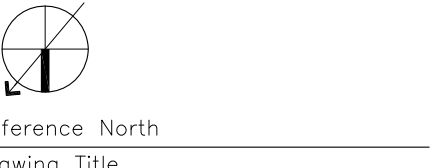

#### ROOF PLAN

Sheet  
**A2.3**

These plans, drawings and specifications are the property of Swatt Mifers Architects and are not to be used or reproduced in any way without the written permission of the architect. Copyright 2010 Swatt Mifers Architects

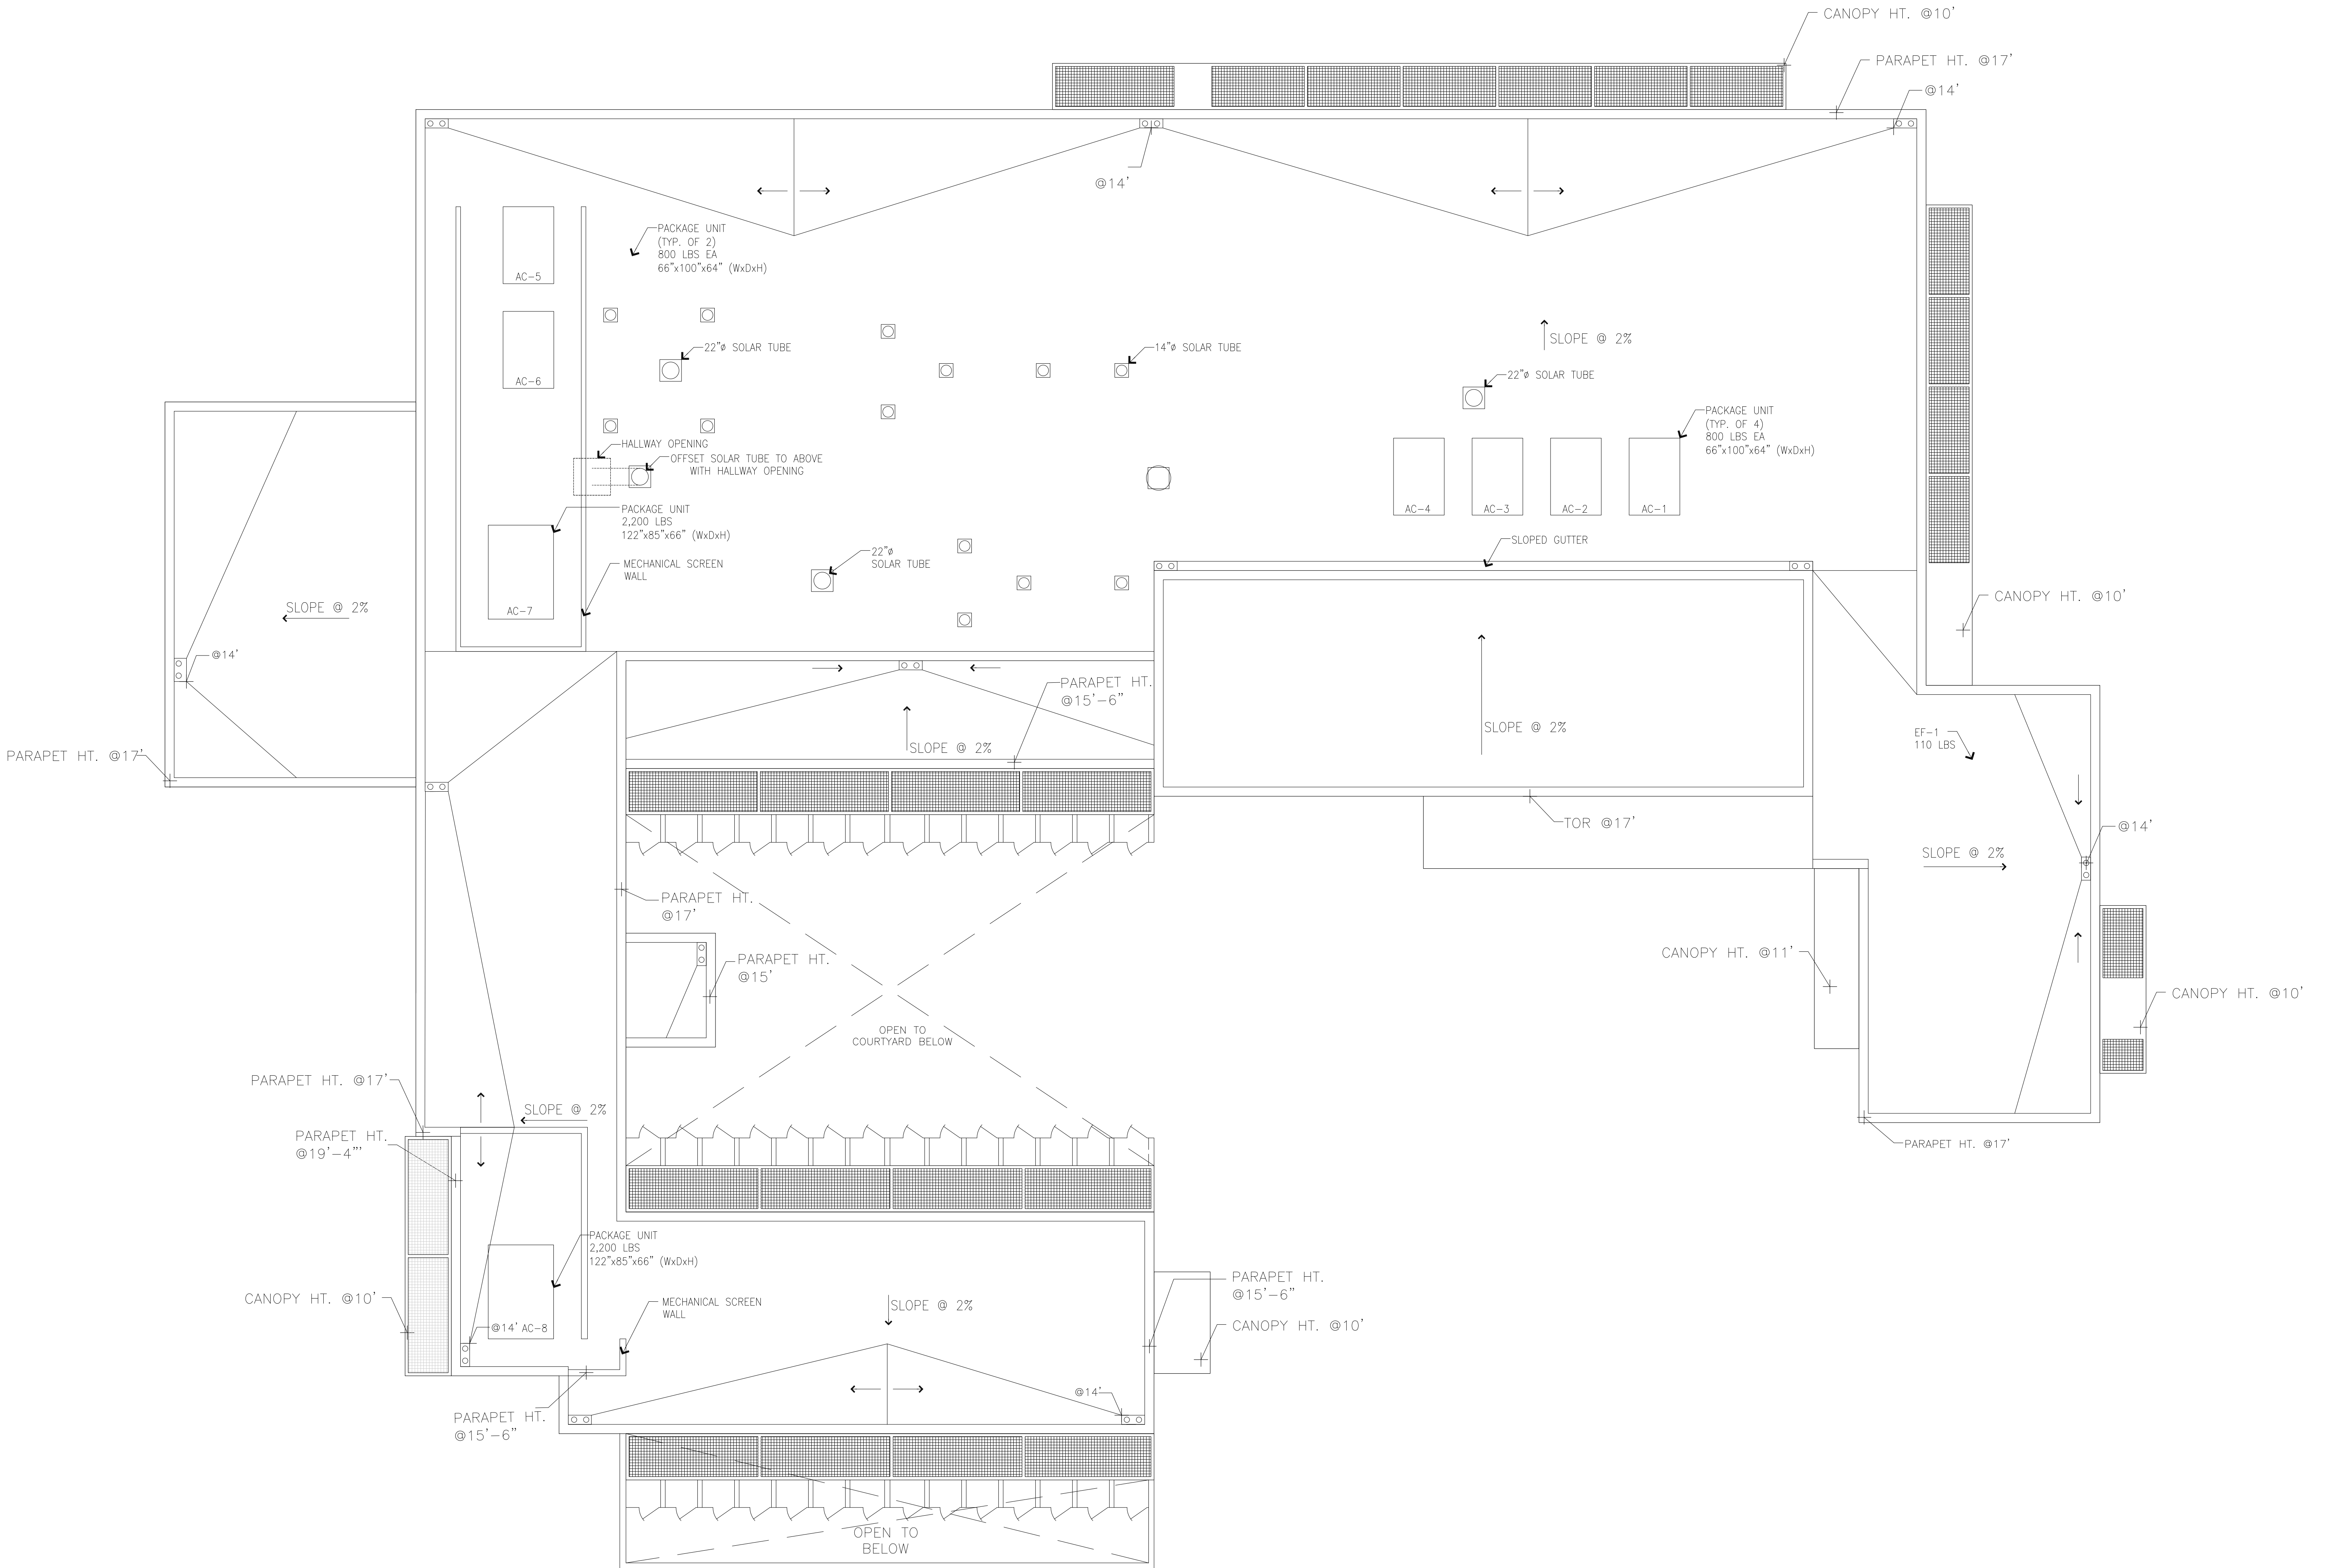

1 ROOF PLAN

1/8"=1'-0"