




1 NORTH ELEVATION  
1/8"=1'-0"

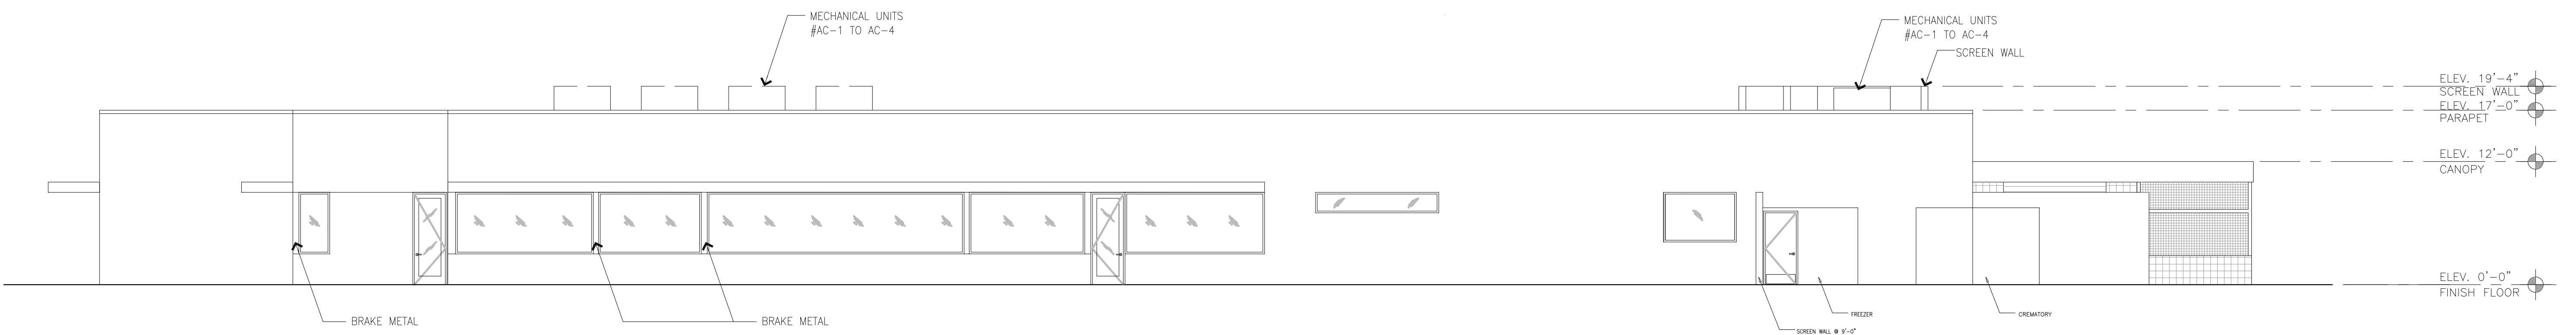

2 SOUTH ELEVATION  
1/8"=1'-0"

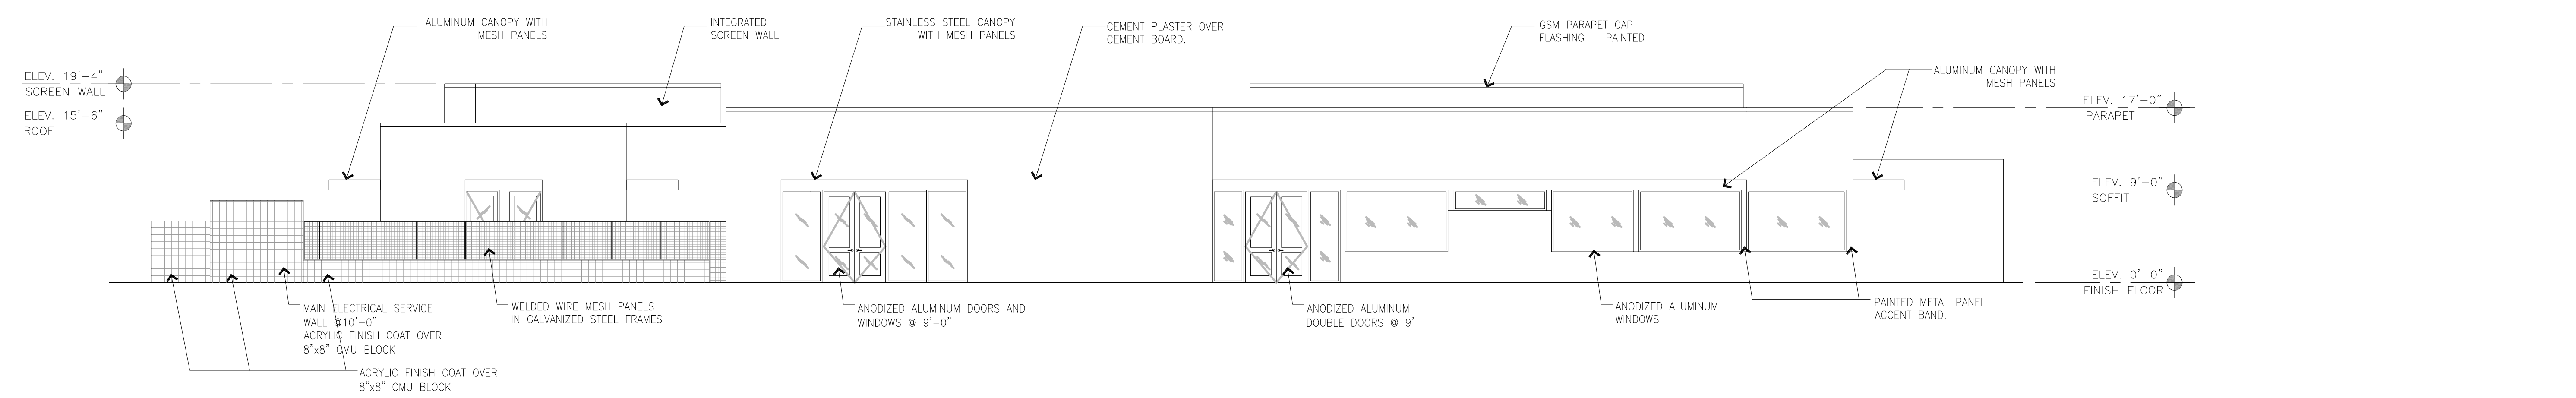

3 WEST ELEVATION  
1/8"=1'-0"

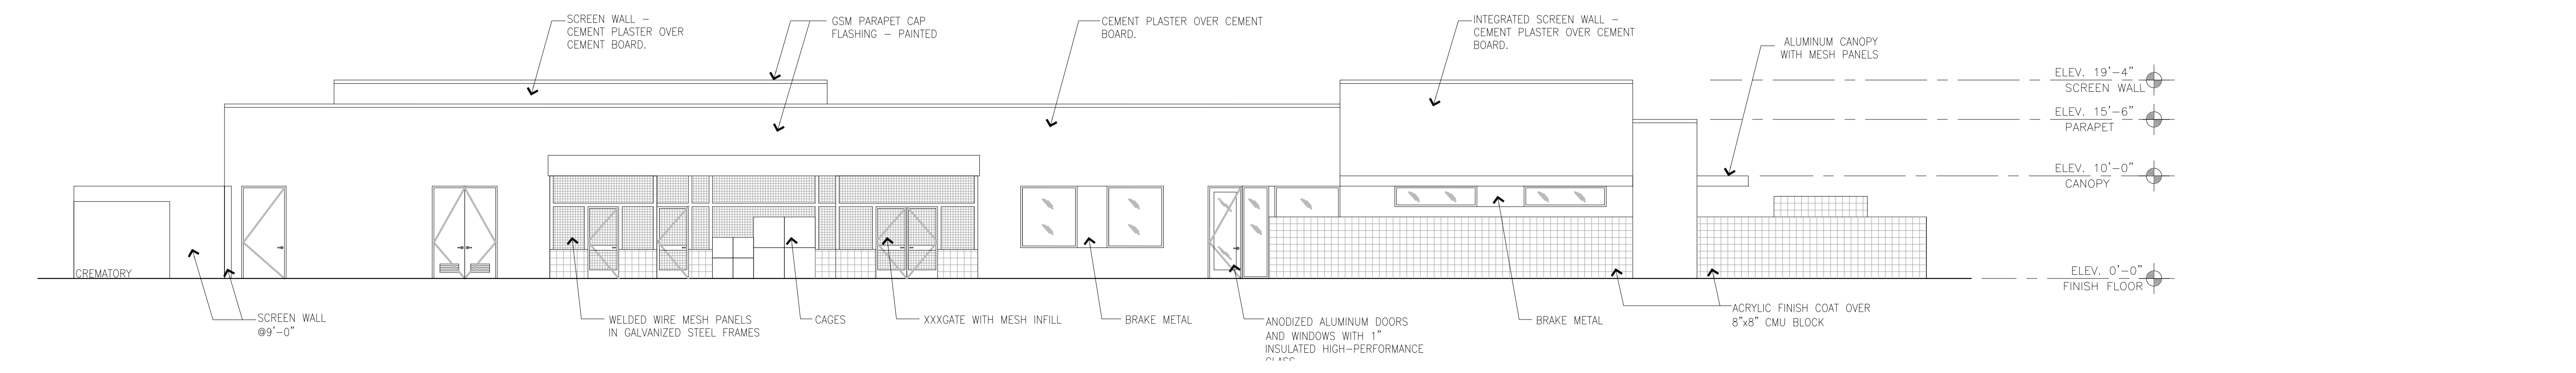

4 EAST ELEVATION  
1/8"=1'-0"

SLO County Animal Care Facility  
865 OKLAHOMA AVE.  
SAN LUIS OBISPO, CA.  
APN: 073-331-033

Issue

Rev	Date	By	Description

Drawn By:  
Checked By: GM  
Job No: 1702  
Issue Date: 10/31/2017  
Scale: AS NOTED  
Reference North  
Drawing Title

ELEVATIONS

These plans, drawings and specifications are the property of Swatt Miers Architects and are not to be used in whole or in part or in any way without the written permission of the Architect in writing. Copyright 2010 Swatt Miers Architects