



Setback Mod Exhibit

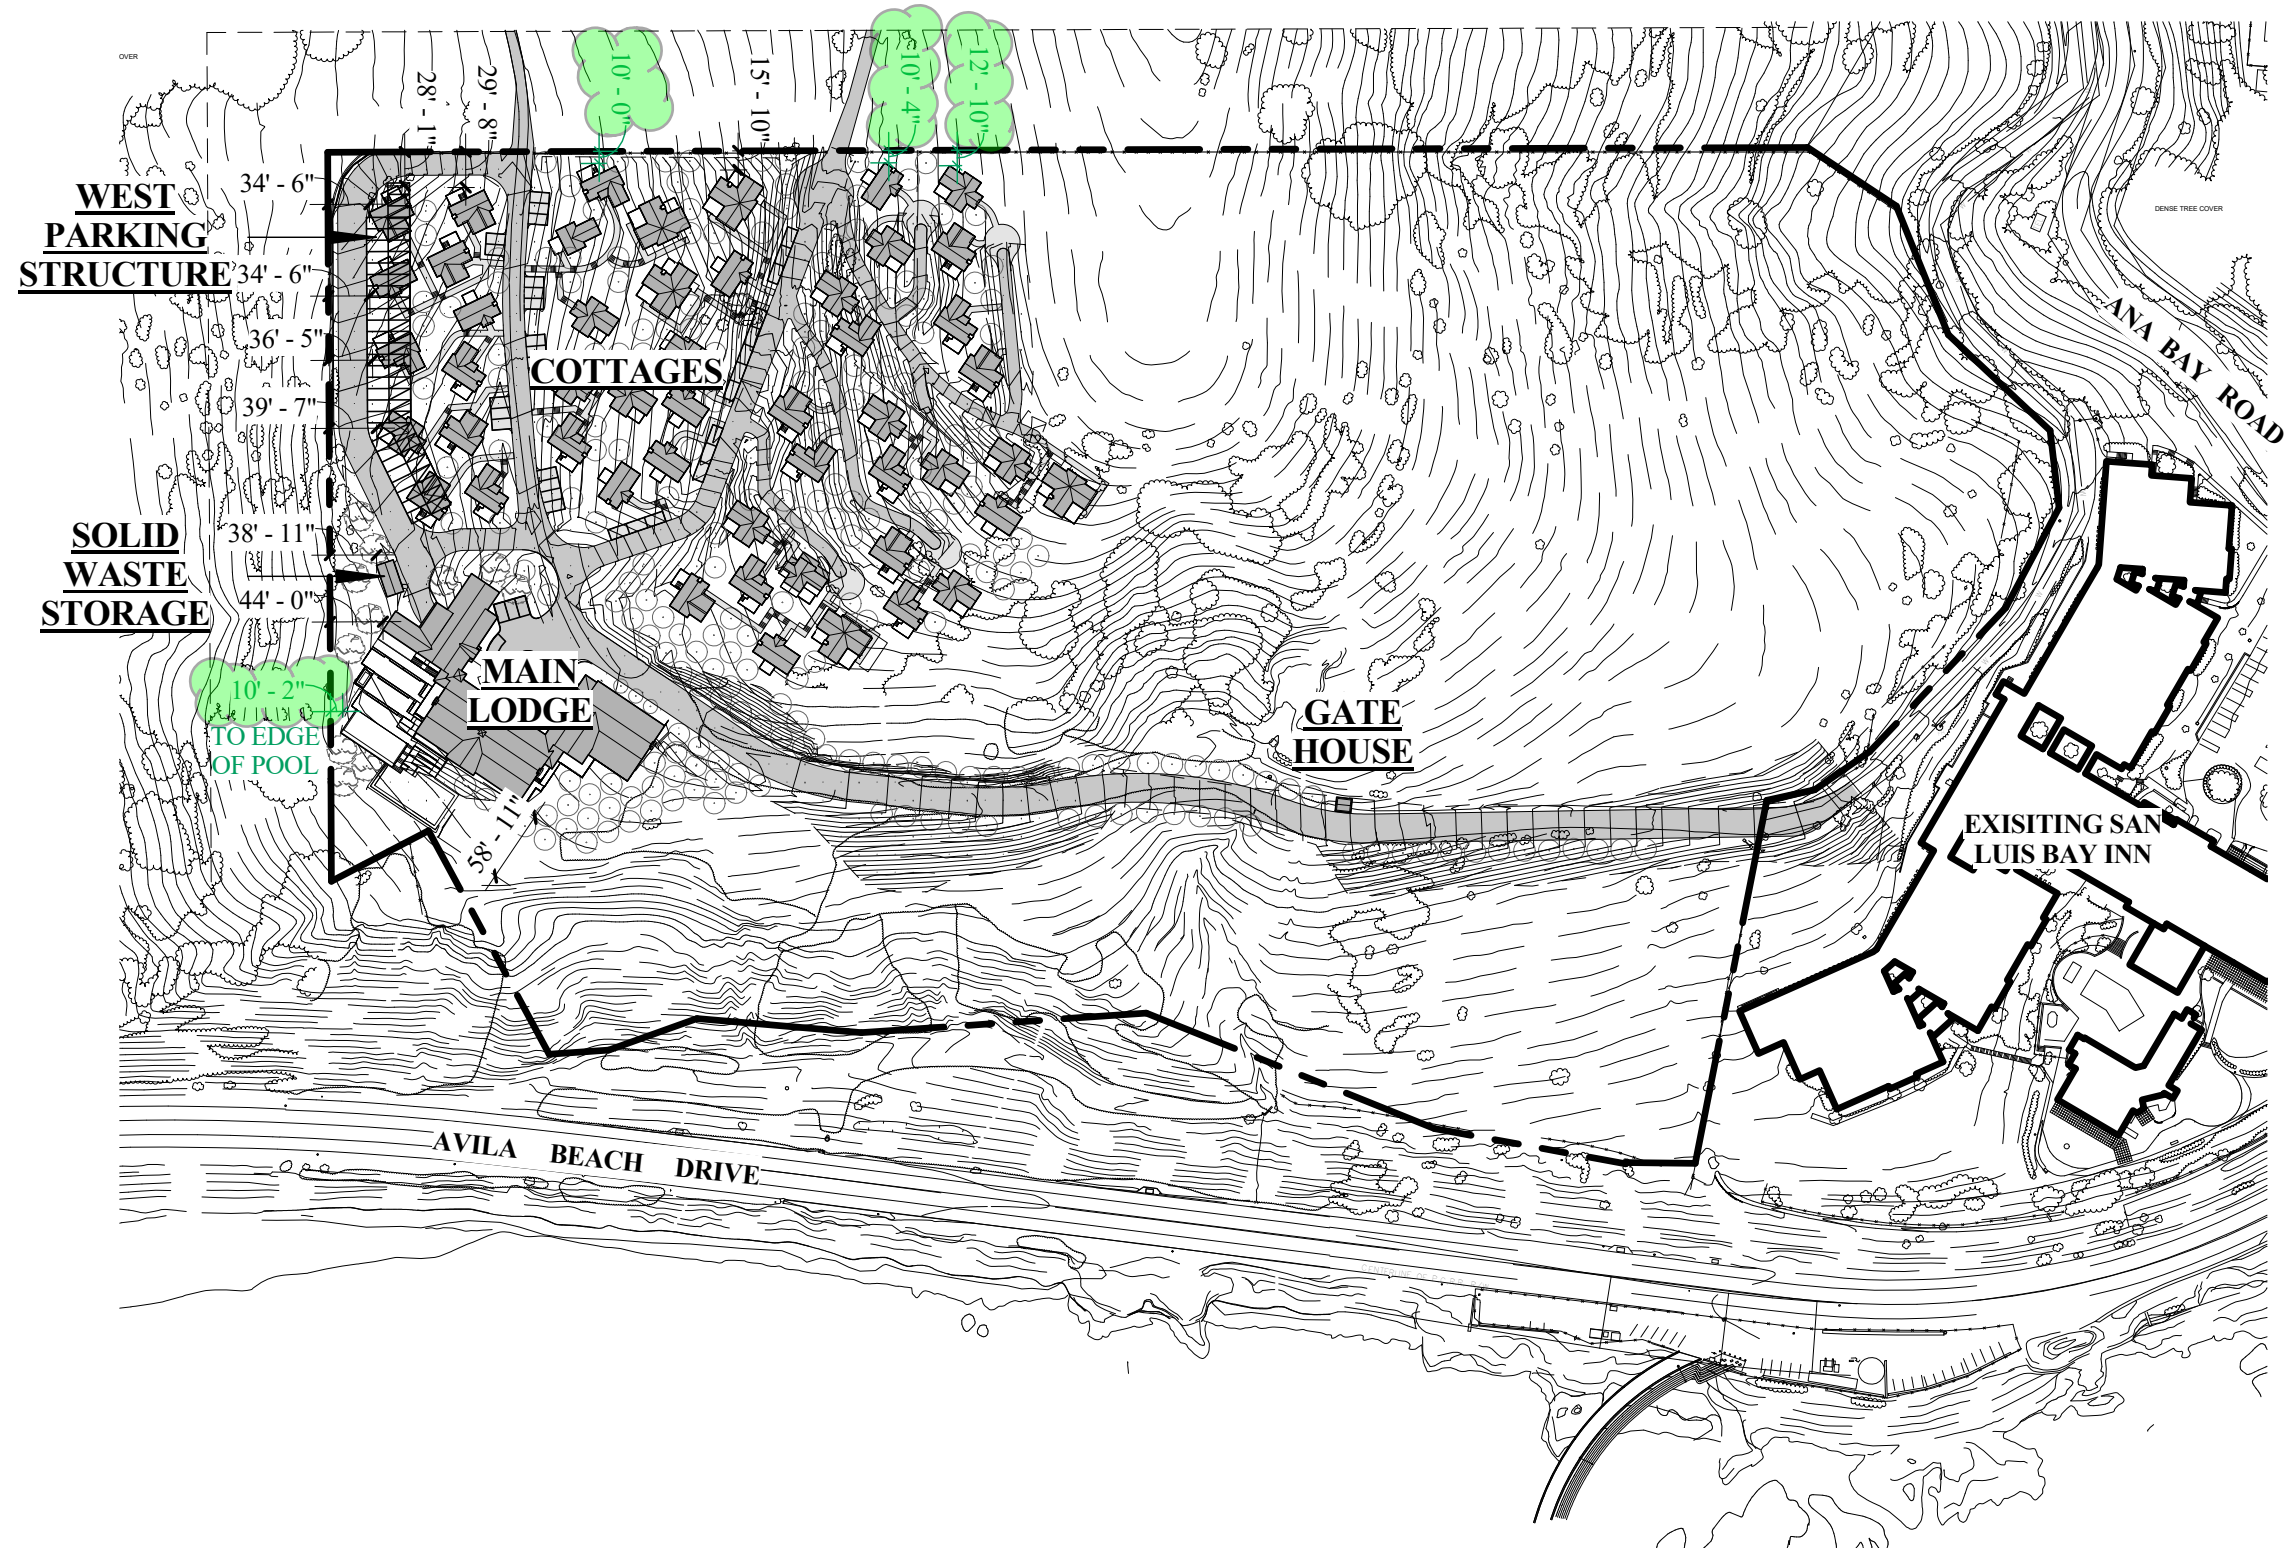

1 PROPOSED SITE PLAN - SETBACKS
1" = 160'-0"

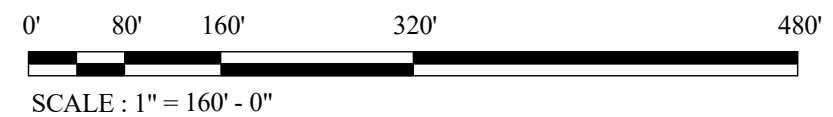

SETBACK EXHIBIT

A1

10/2/2018 9:49:50 AM

Appleton Partners LLP
Architects
Current Phase

The Cottages at Point San Luis
San Luis Obispo County, California