
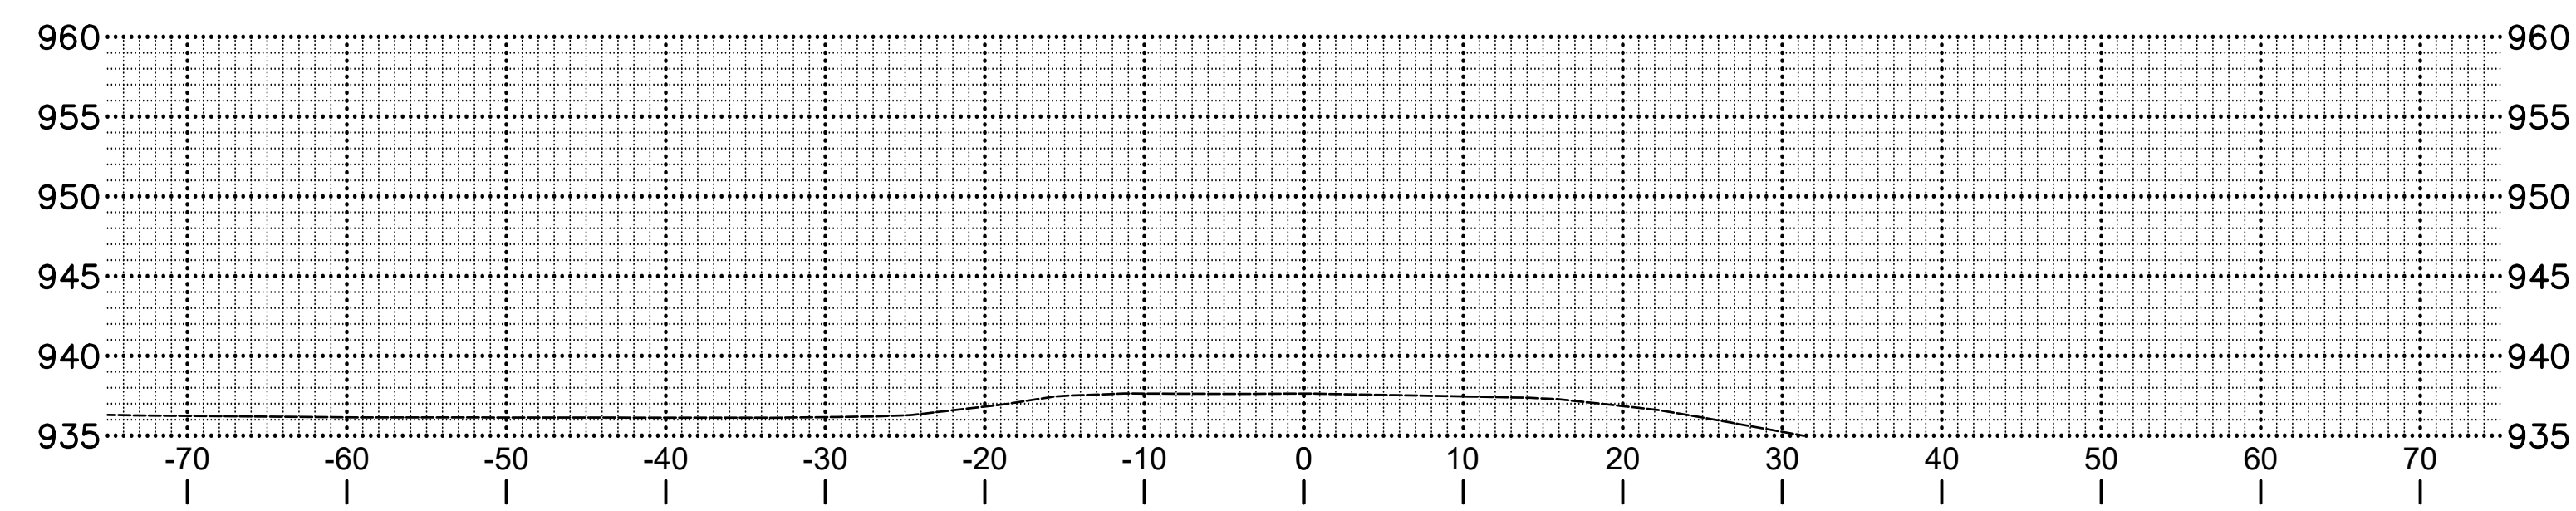
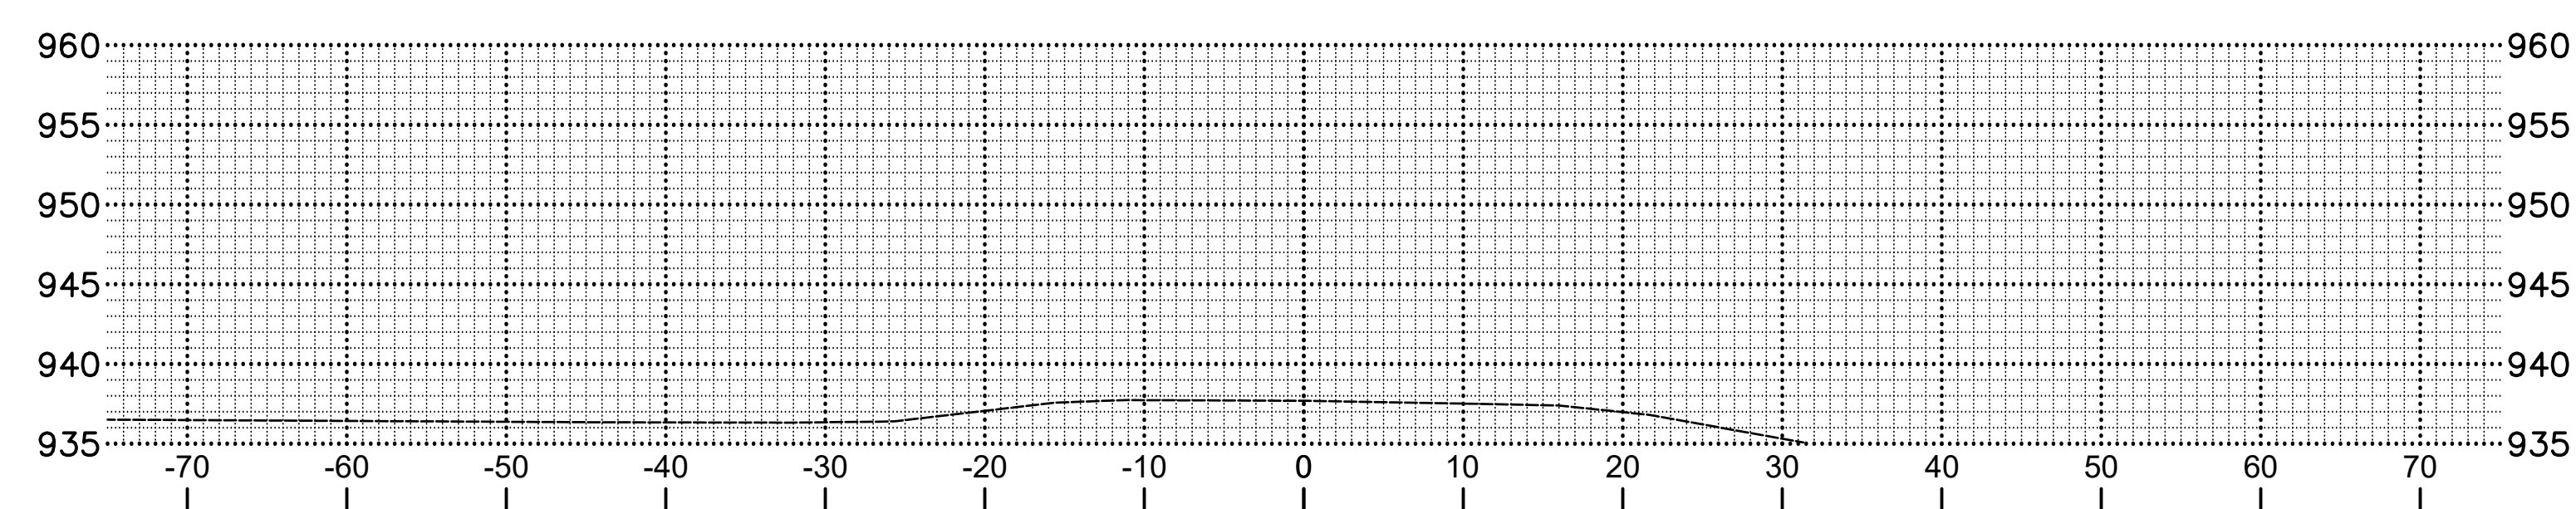


Dist	COUNTY	PROJECT	SHEET No.	TOTAL SHEETS
5	SLO	SANTA MARGARITA CREEK BRIDGE ON EL CAMINO REAL	1	34
		11017 COBBLEROCK DRIVE, SUITE 100 RANCHO CORDOVA, CA 95670 P: 916.368.9181		


SAN LUIS OBISPO – DEPARTMENT OF PUBLIC WORKS	CONSULTANT PROJECT MANAGER	CALCULATED/DESIGNED BY	REVISOR	DATE	G. McLAUGHLIN	DESIGN	CHECKED BY	DATE	DATE
SANTA MARGARITA CREEK BRIDGE									



11+25.00



11+00.00

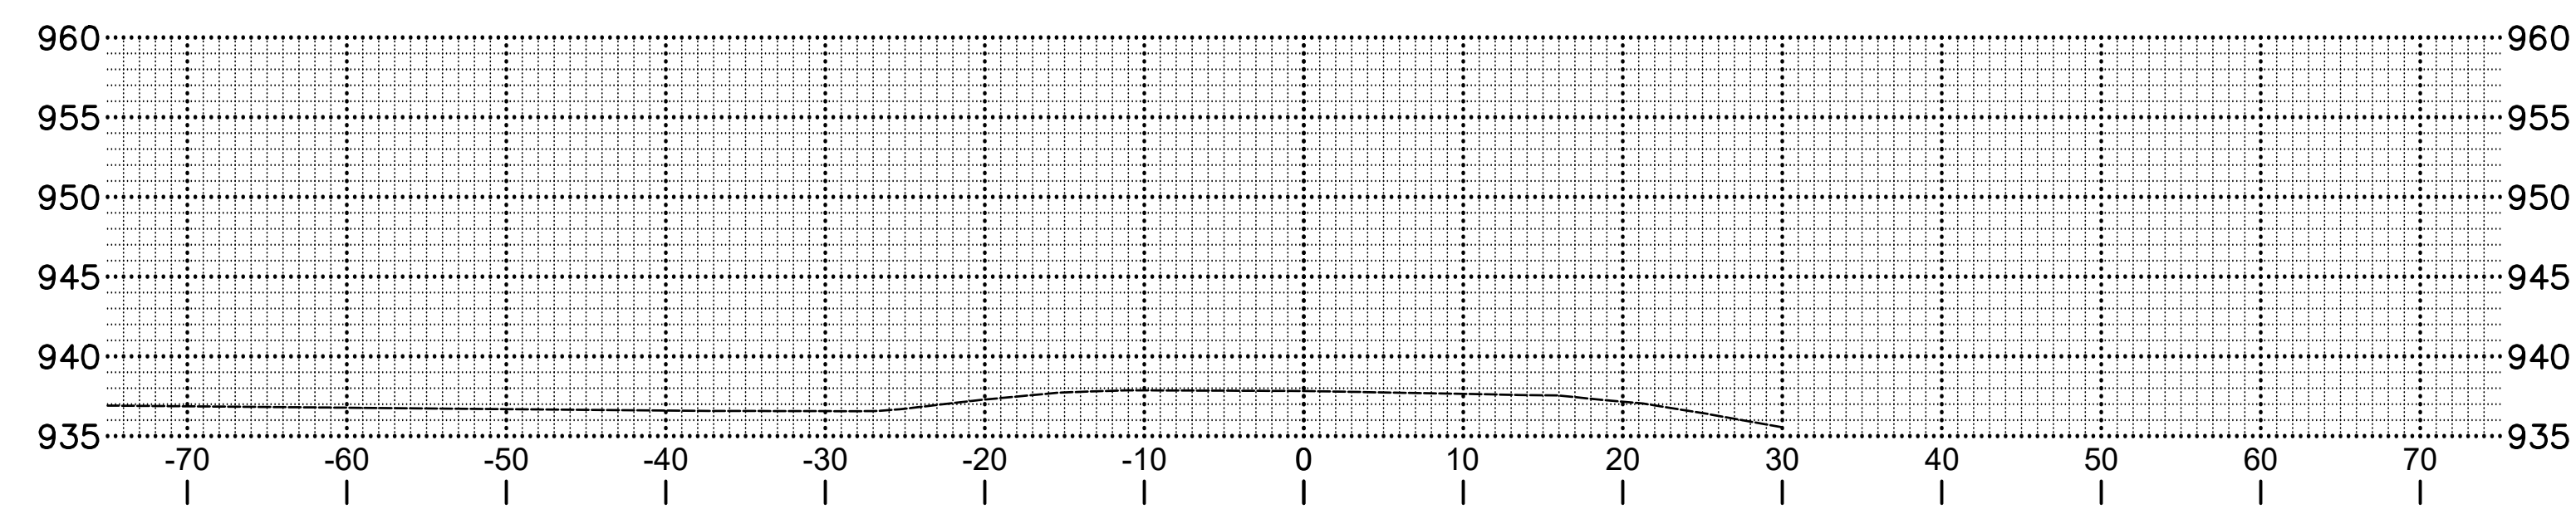


10+75.00


SCALE: 1" = 10'
EL CAMINO REAL XS - 1

Dist	COUNTY	PROJECT	SHEET No.	TOTAL SHEETS
5	SLO	SANTA MARGARITA CREEK BRIDGE ON EL CAMINO REAL	2	34
		11017 COBBLEROCK DRIVE, SUITE 100 RANCHO CORDOVA, CA 95670 P: 916.368.9181		


SAN LUIS OBISPO – DEPARTMENT OF PUBLIC WORKS	CONSULTANT PROJECT MANAGER	CALCULATED/DESIGNED BY	REVISOR	DATE
SANTA MARGARITA CREEK BRIDGE	Mark Reno	CHECKED BY	DATE	DATE

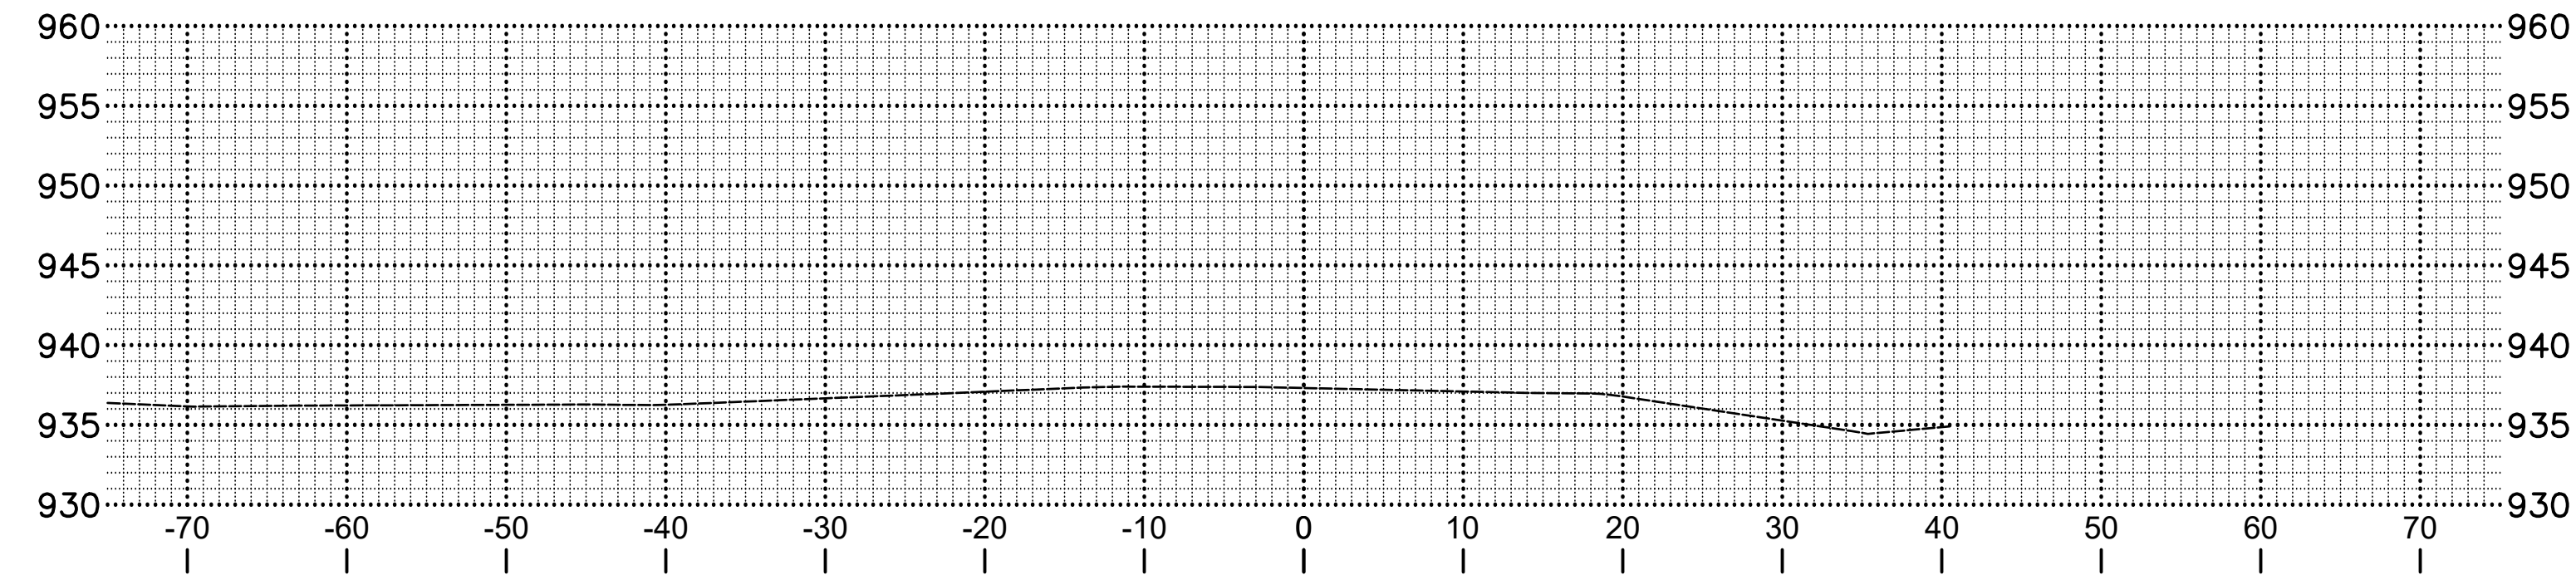

12+00.00

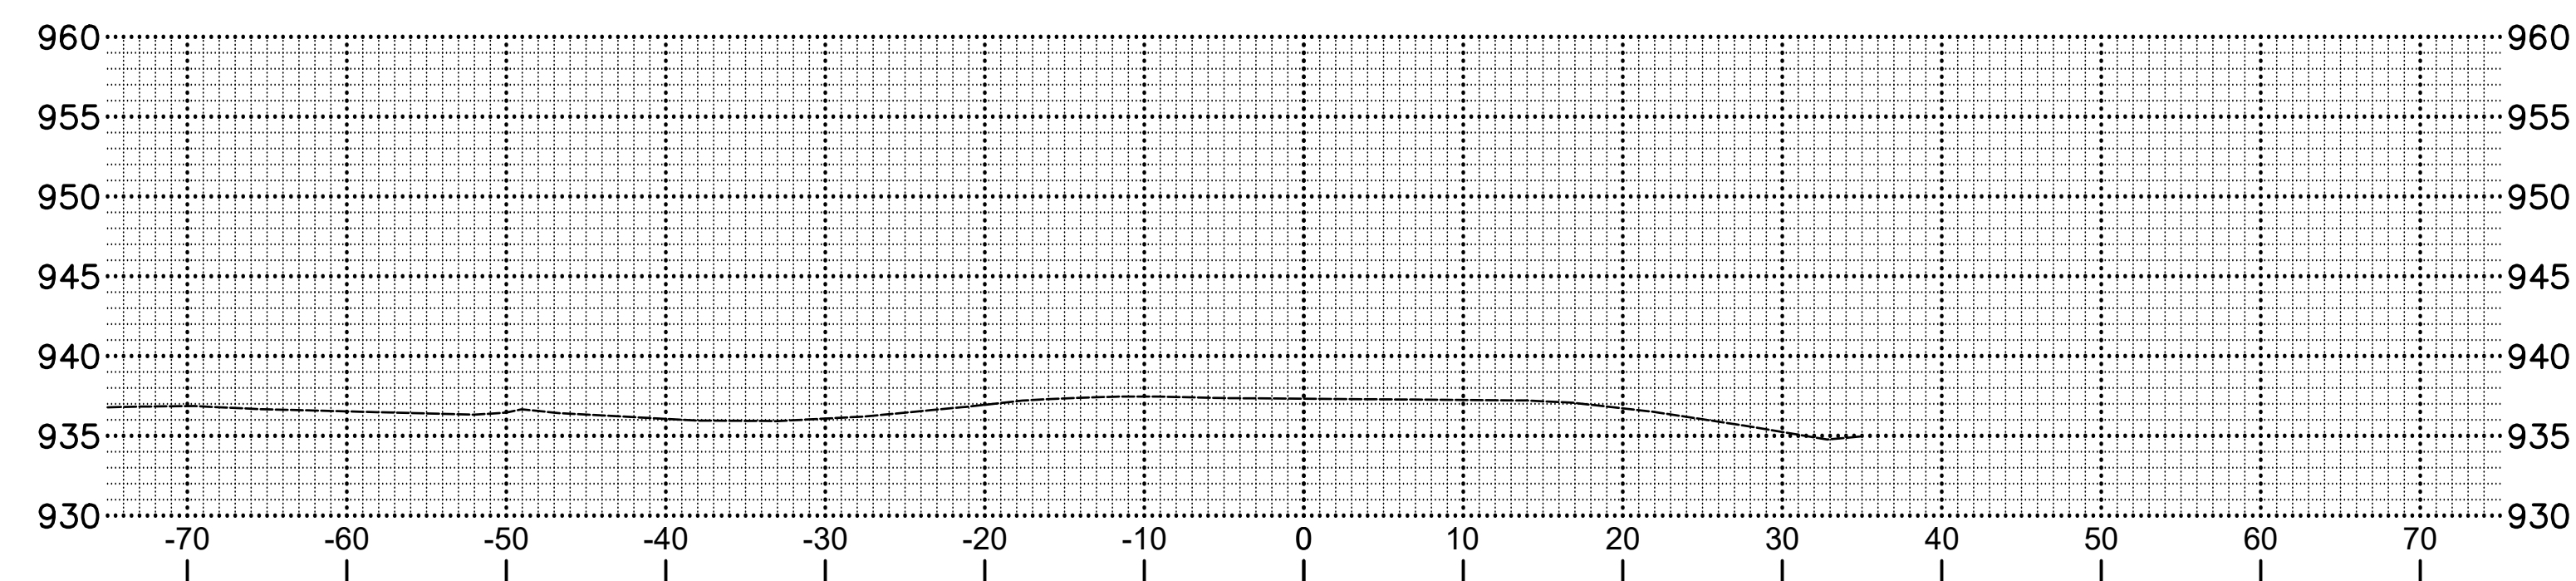

11+75.00

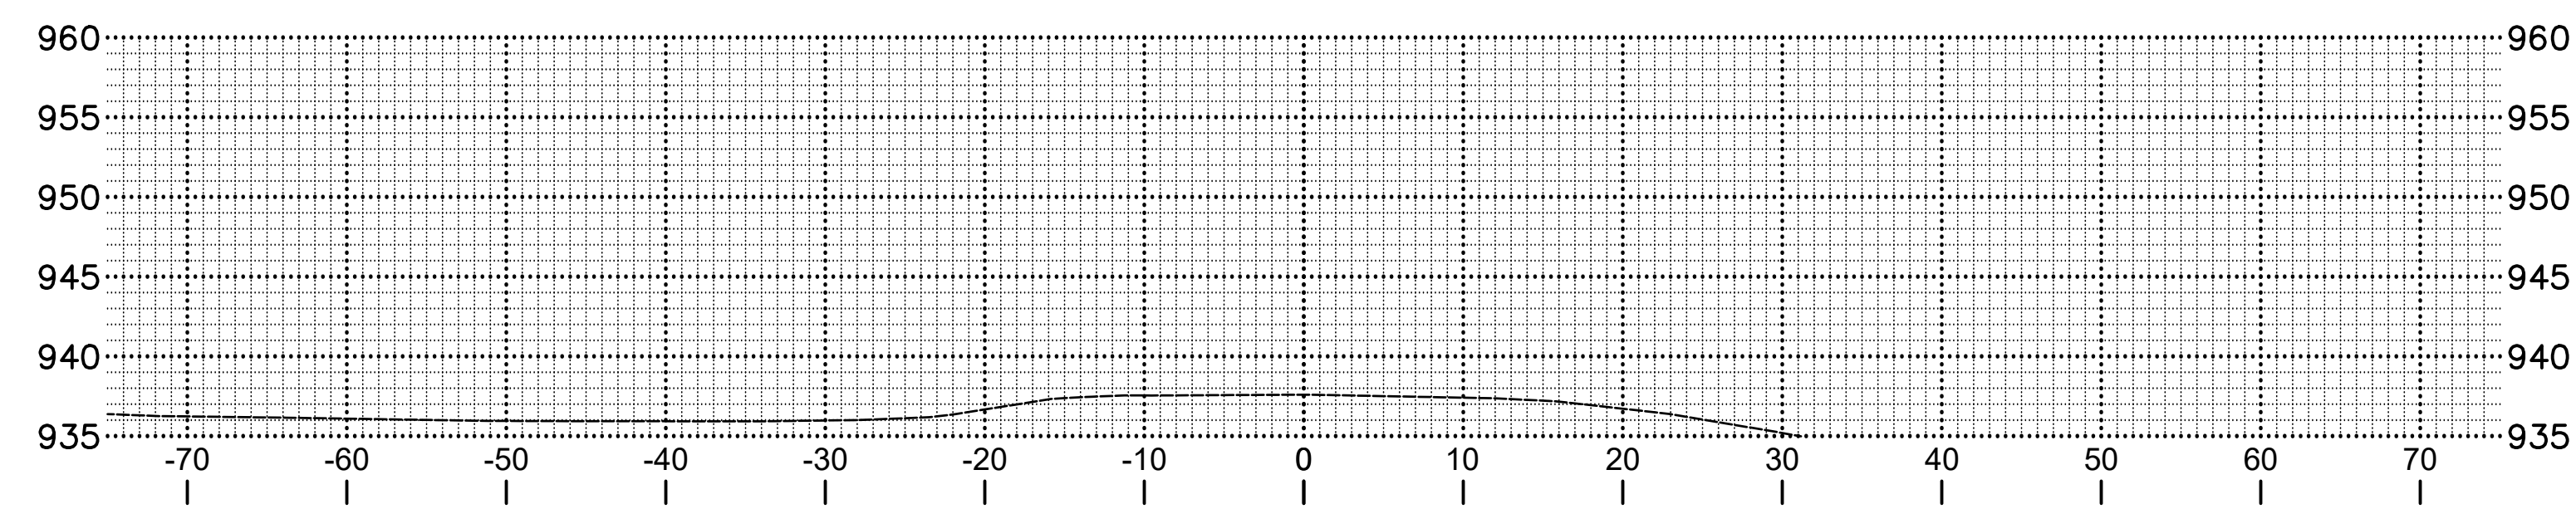


11+50.00

SCALE: 1" = 10'
EL CAMINO REAL XS - 2


DATE PLOTTED: Tuesday, October 24, 2023 TIME PLOTTED: 12:12:52 PM, Andrew Mitchell

Dist	COUNTY	PROJECT	SHEET No.	TOTAL SHEETS
5	SLO	SANTA MARGARITA CREEK BRIDGE ON EL CAMINO REAL	3	34
		11017 COBBLEROCK DRIVE, SUITE 100 RANCHO CORDOVA, CA 95670 P: 916.368.9181		


SAN LUIS OBISPO – DEPARTMENT OF PUBLIC WORKS	CONSULTANT PROJECT MANAGER	Mark Reno	CALCULATED/DESIGNED BY	CHECKED BY	G. McLAUGHLIN	DESIGN	DATE
						DESIGN	DATE
						DESIGN	DATE
SANTA MARGARITA CREEK BRIDGE						REVISIONS	

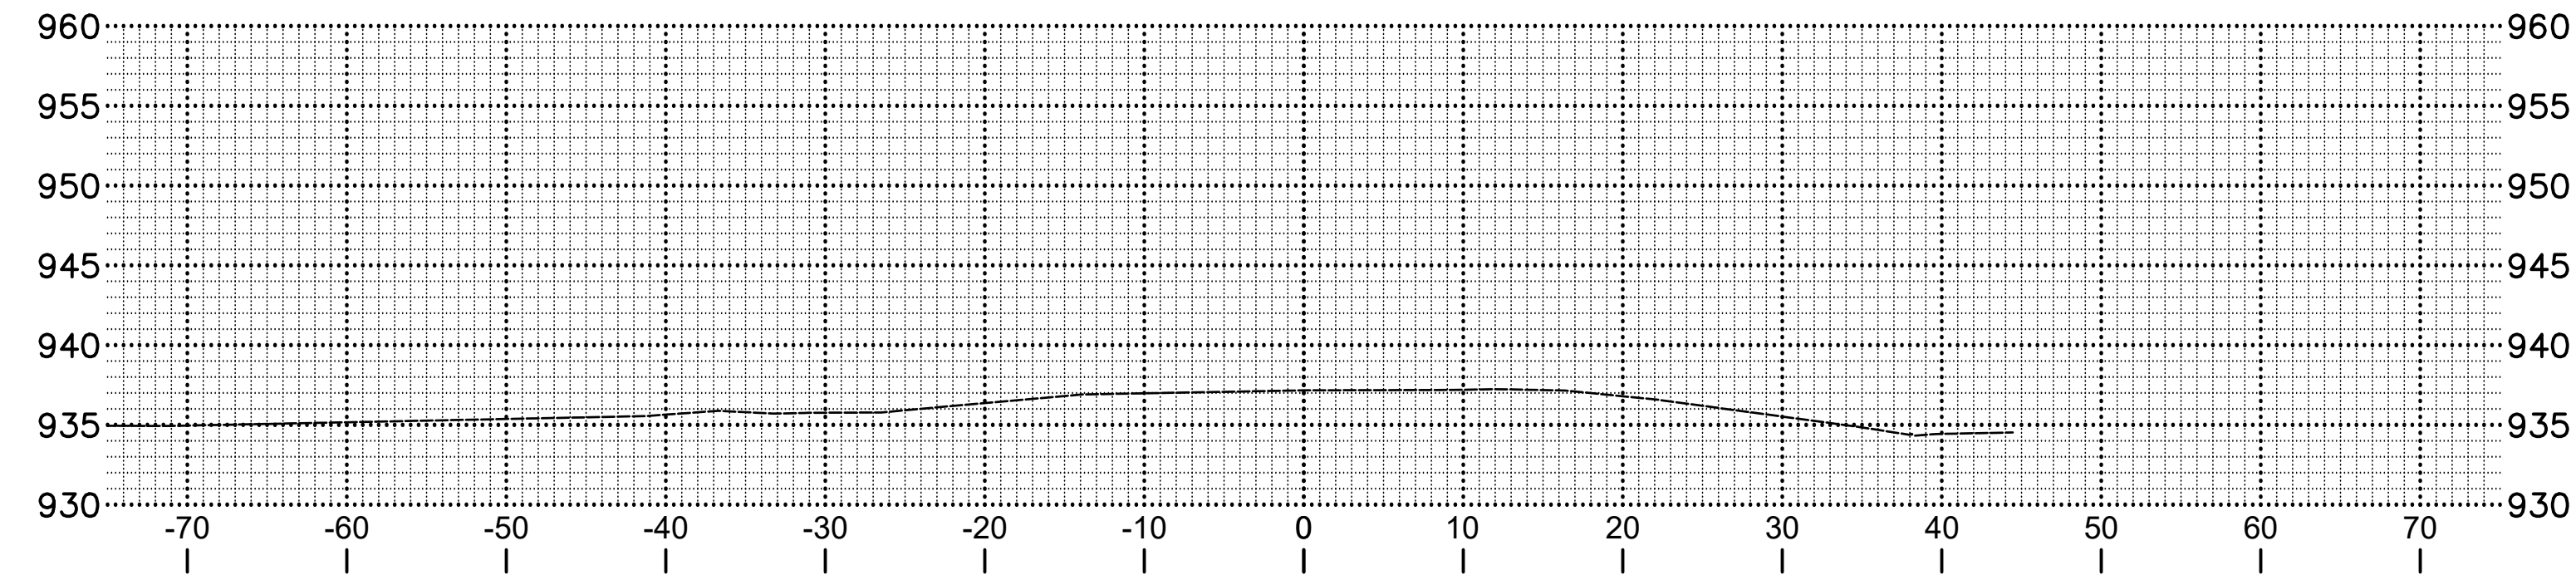

12+75.00

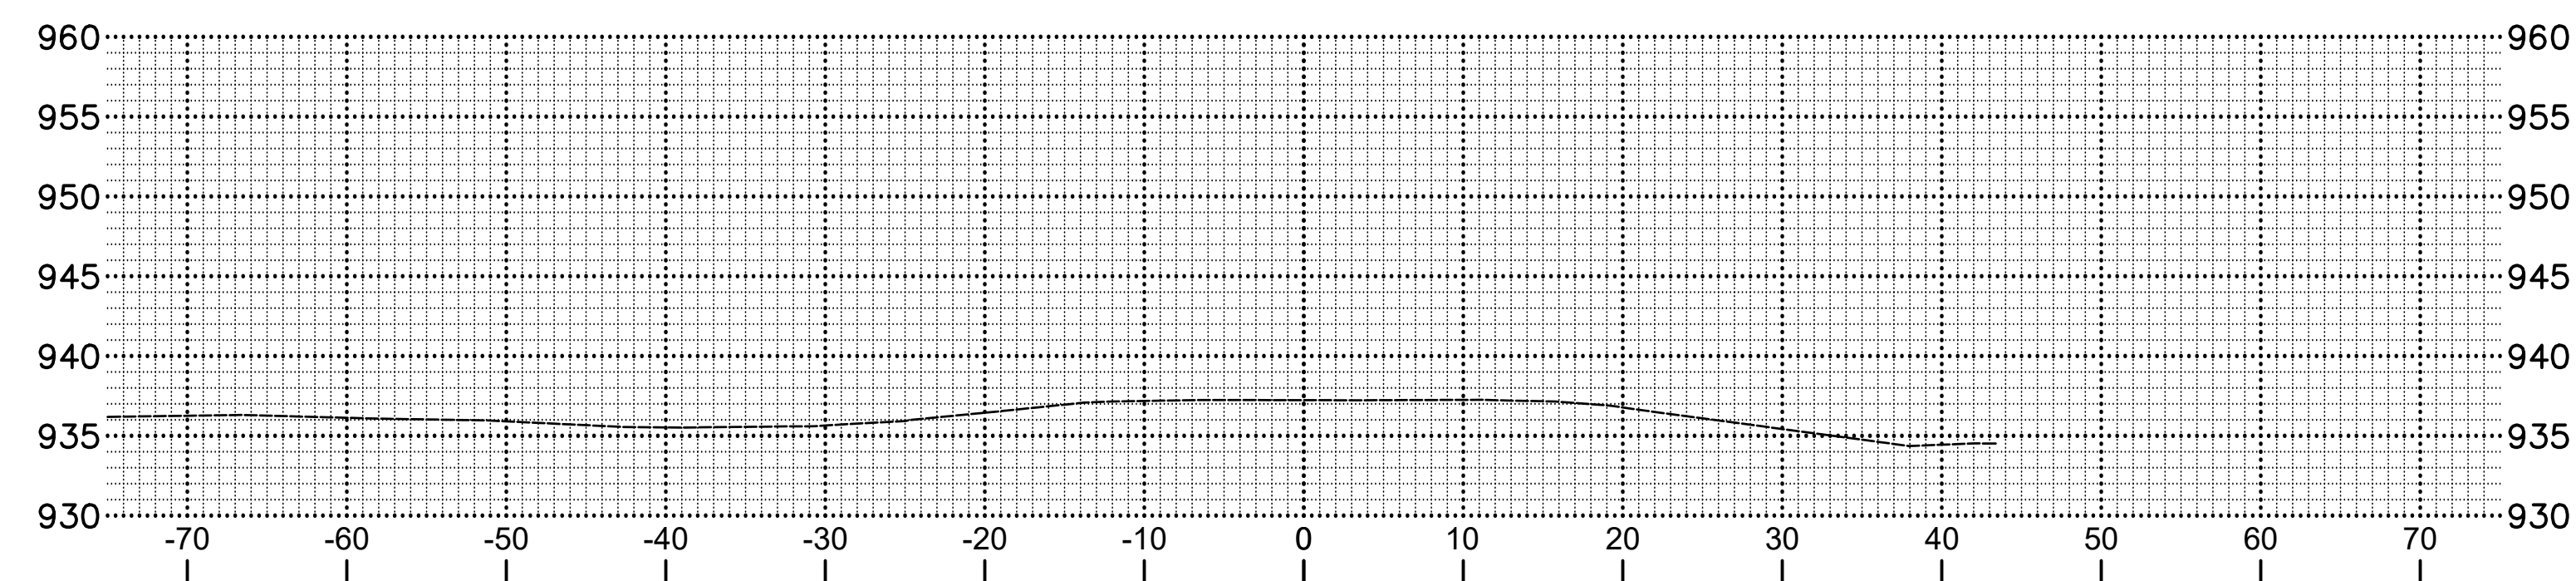

12+50.00



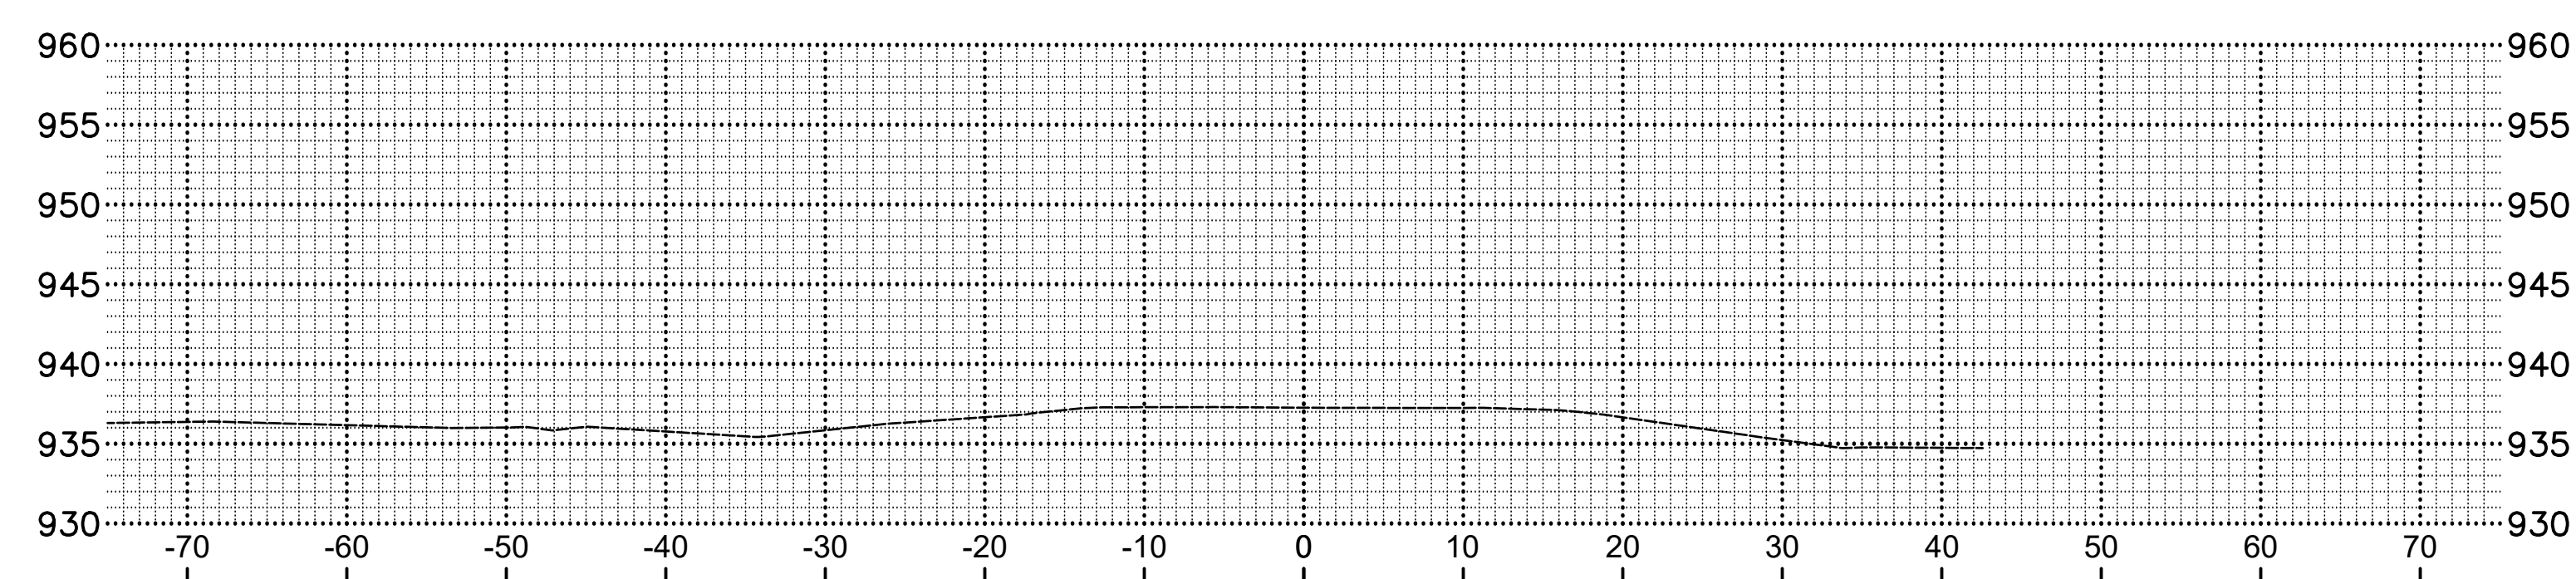


12+25.00

SCALE: 1" = 10'
EL CAMINO REAL XS - 3


Dist	COUNTY	PROJECT	SHEET No.	TOTAL SHEETS
5	SLO	SANTA MARGARITA CREEK BRIDGE ON EL CAMINO REAL	4	34
		11017 COBBLEROCK DRIVE, SUITE 100 RANCHO CORDOVA, CA 95670 P: 916.368.9181		

SAN LUIS OBISPO – DEPARTMENT OF PUBLIC WORKS	CONSULTANT PROJECT MANAGER	CALCULATED/DESIGNED BY	REVISOR
	Mark Reno	CHECKED BY	DATE REVISED
SANTA MARGARITA CREEK BRIDGE			
	G. McLAUGHLIN		
	DES CHK		

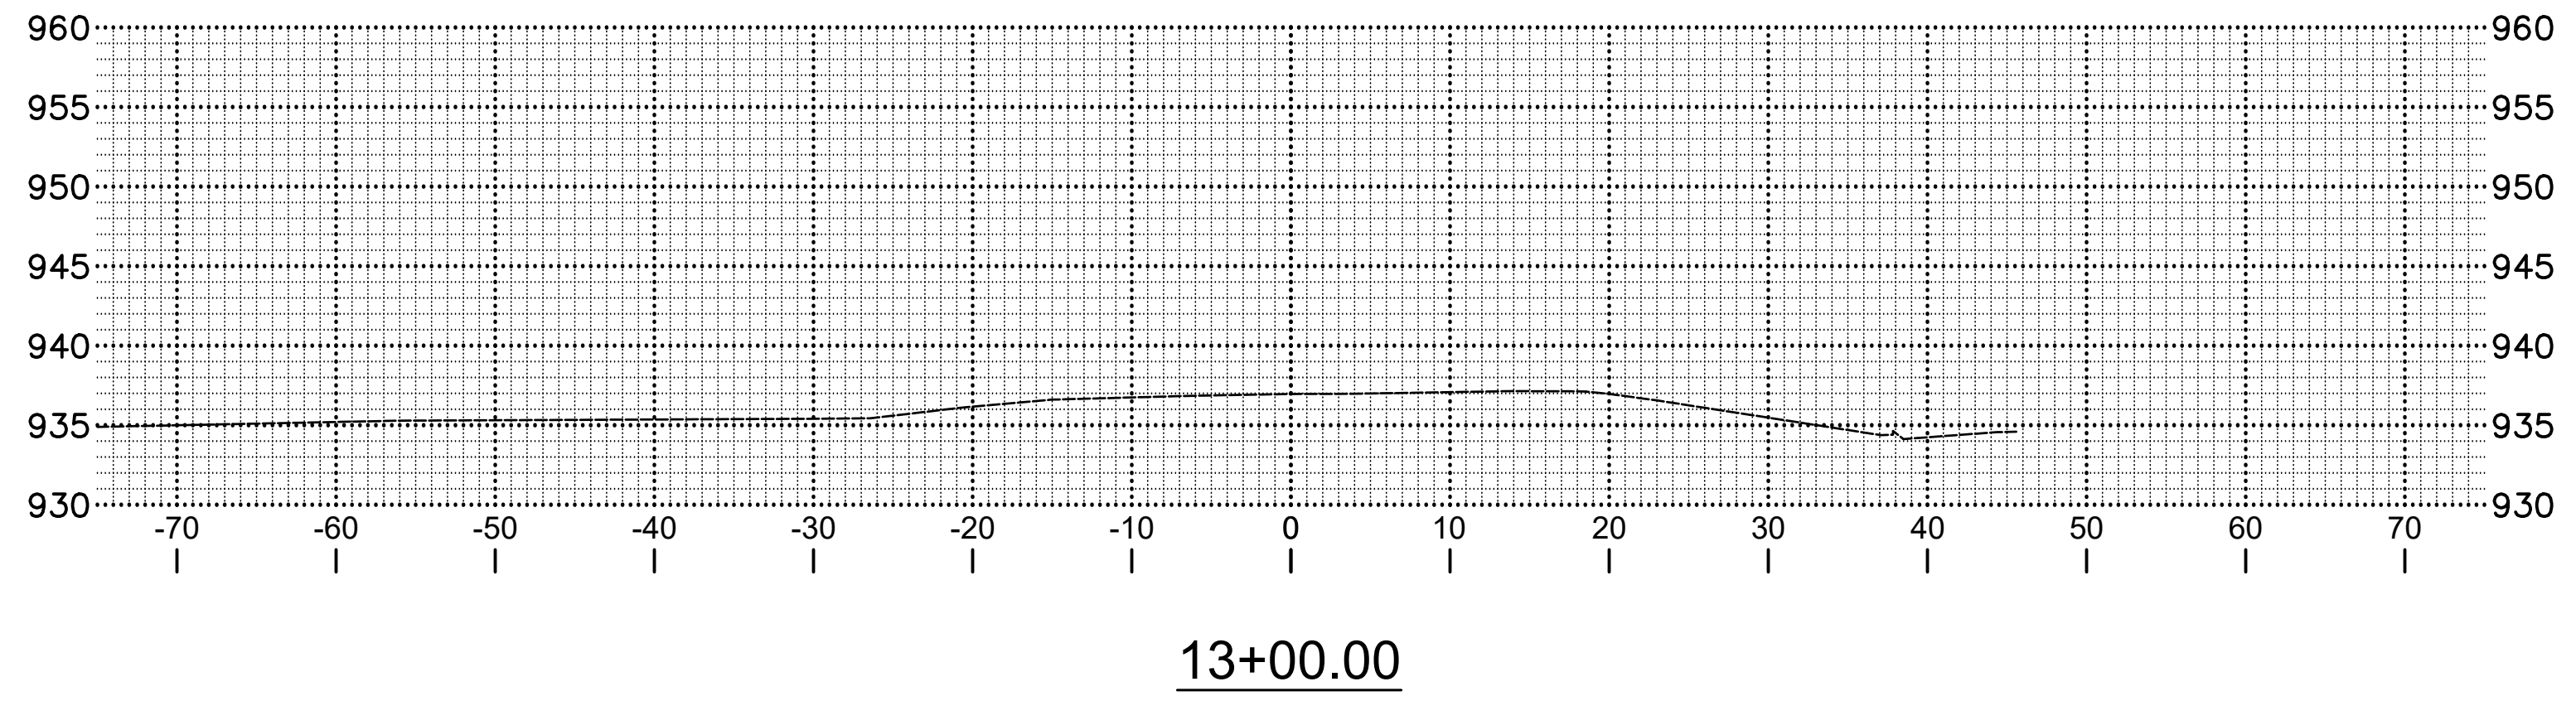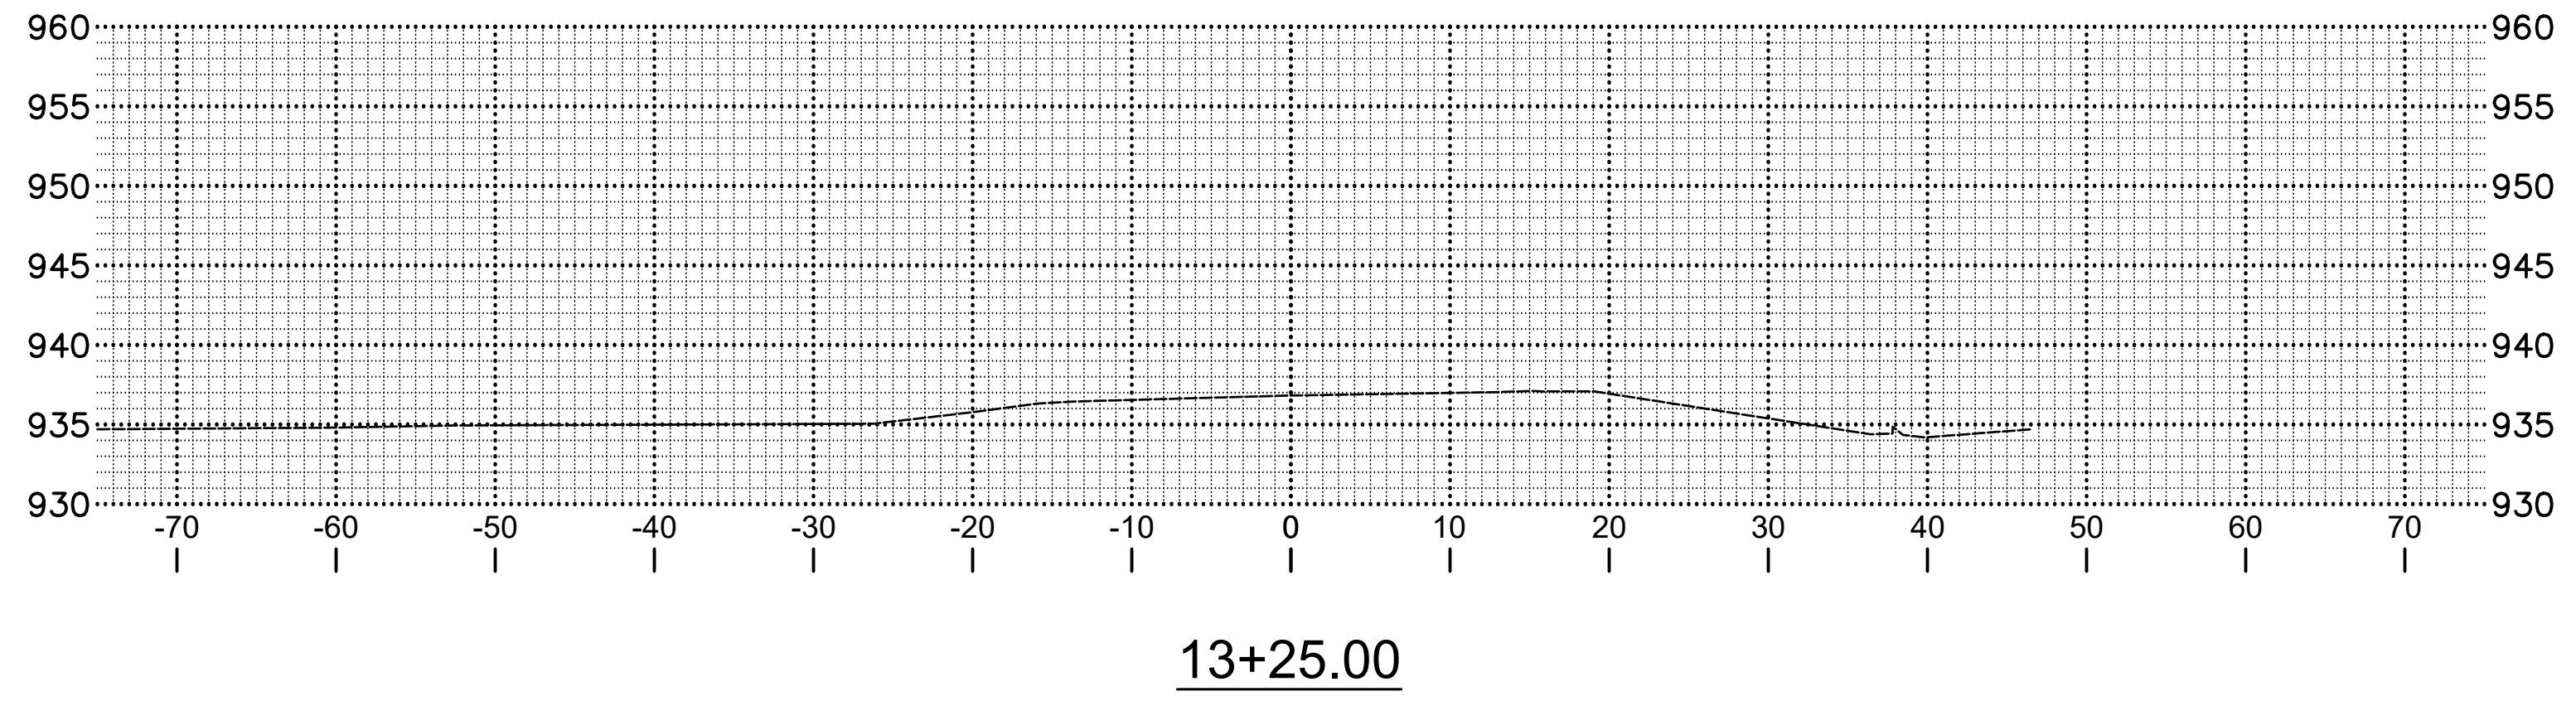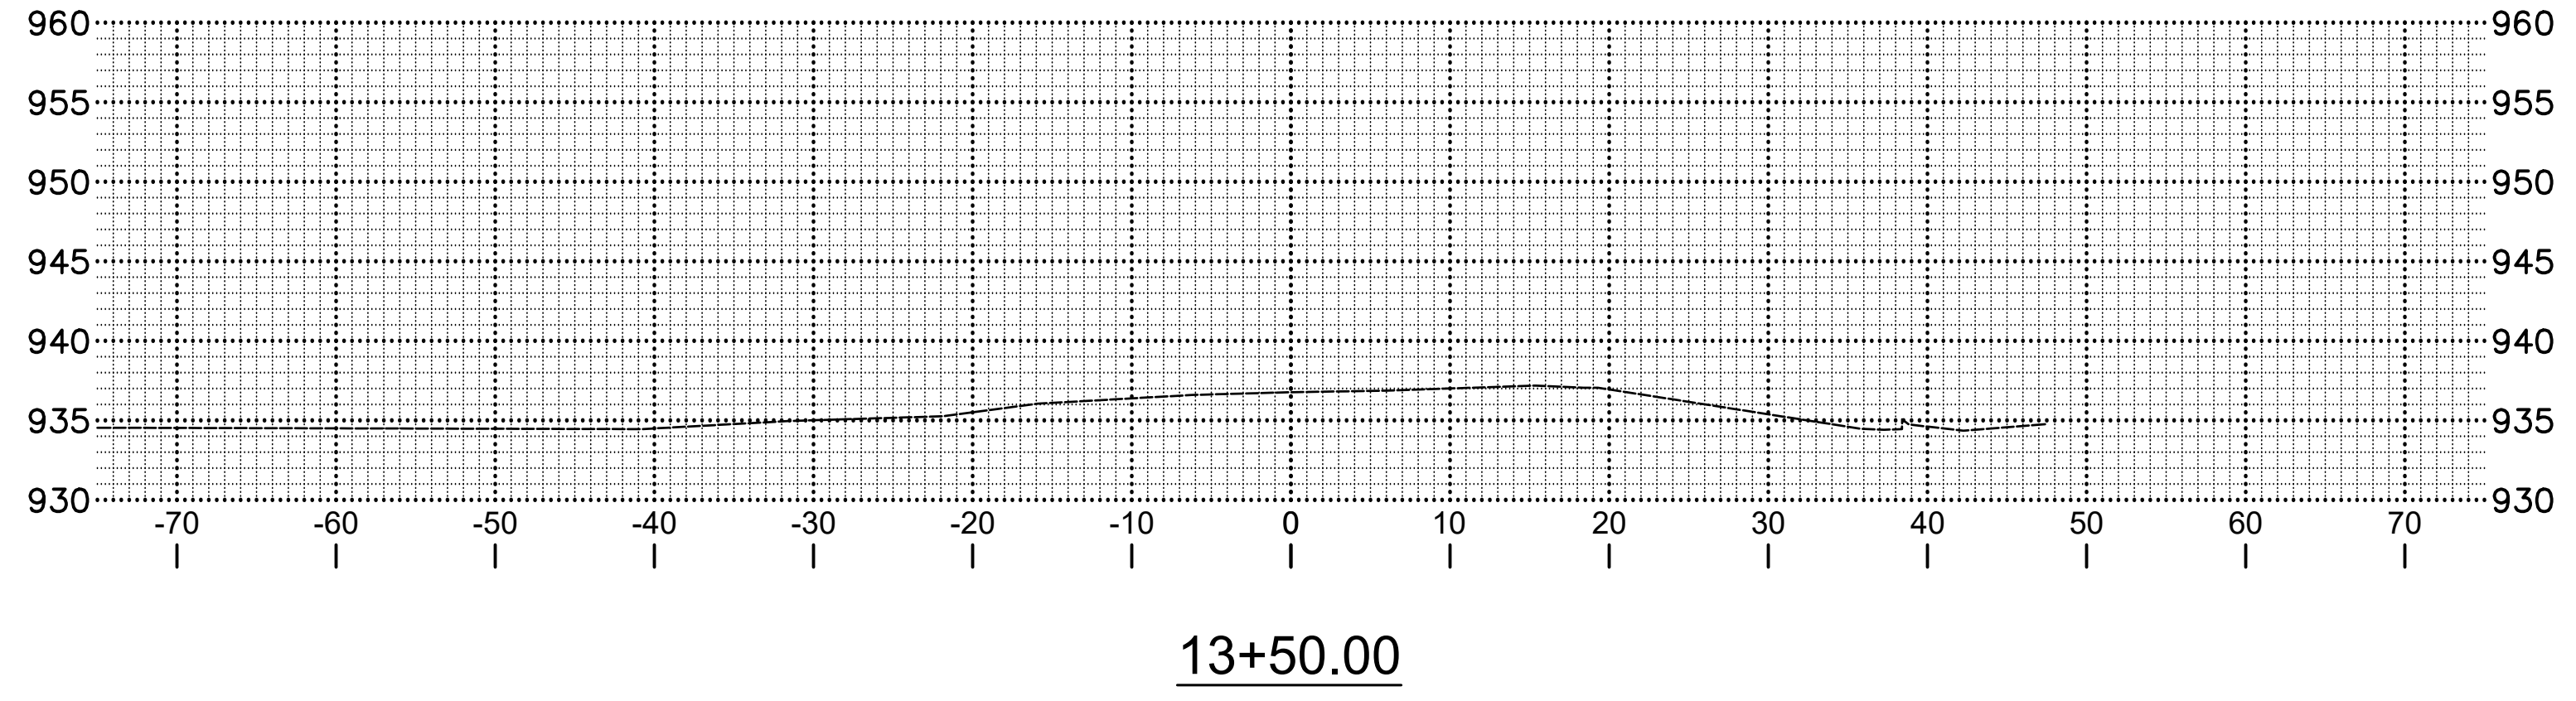


SCALE: 1" = 10'
 EL CAMINO REAL XS - 4


Dist	COUNTY	PROJECT	SHEET No.	TOTAL SHEETS
5	SLO	SANTA MARGARITA CREEK BRIDGE ON EL CAMINO REAL	5	34
		11017 COBBLEROCK DRIVE, SUITE 100 RANCHO CORDOVA, CA 95670 P: 916.368.9181		

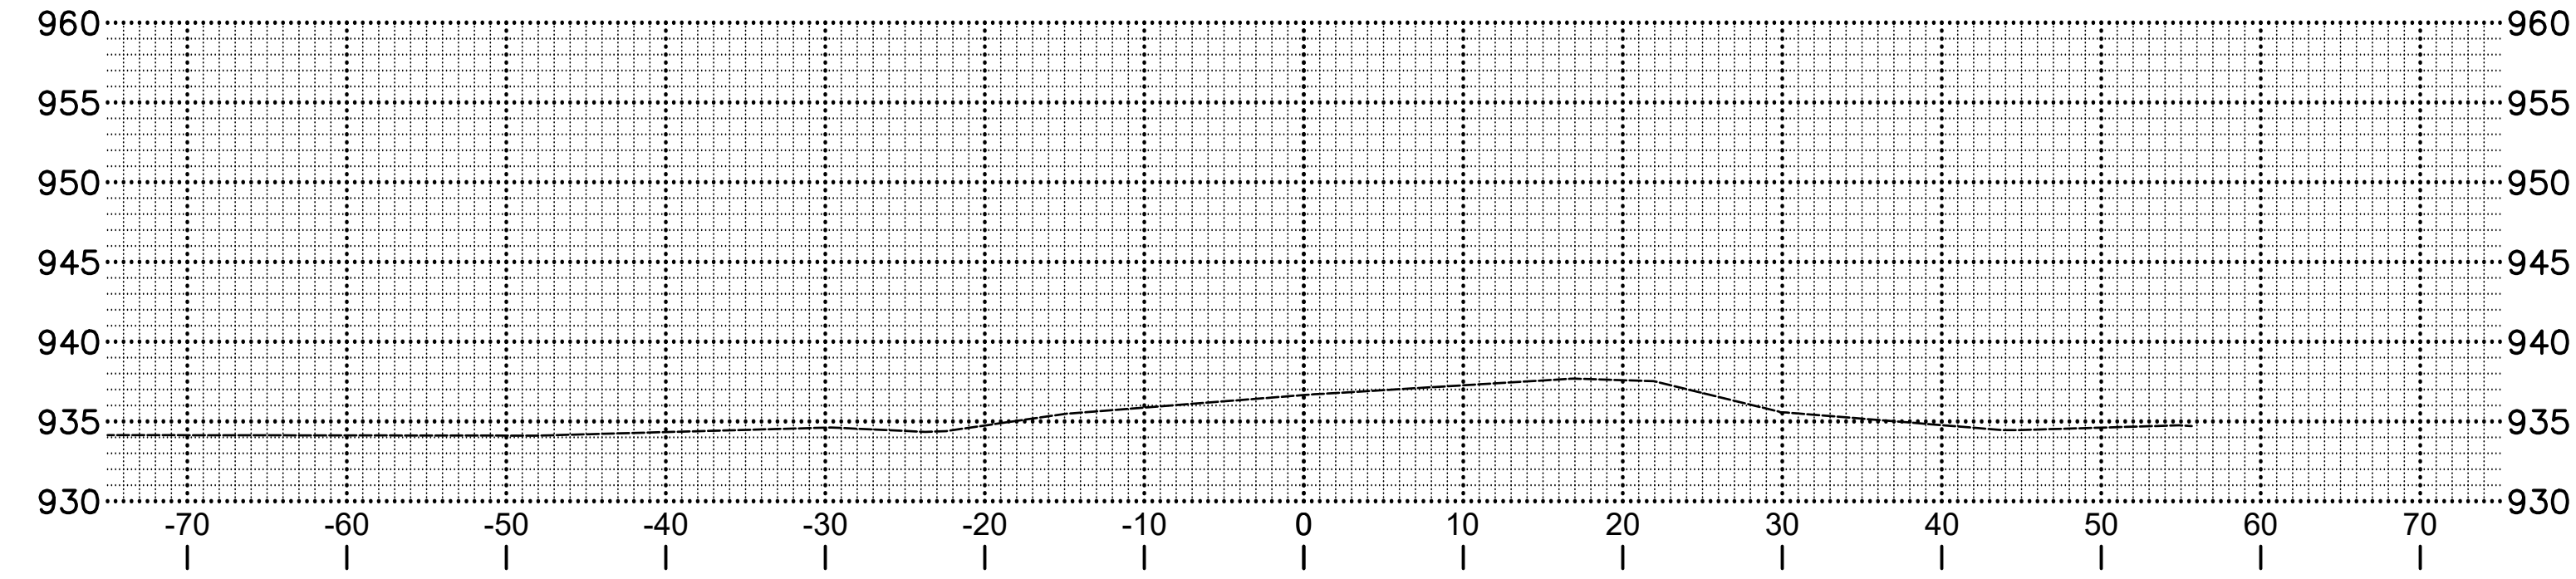

14+25.00

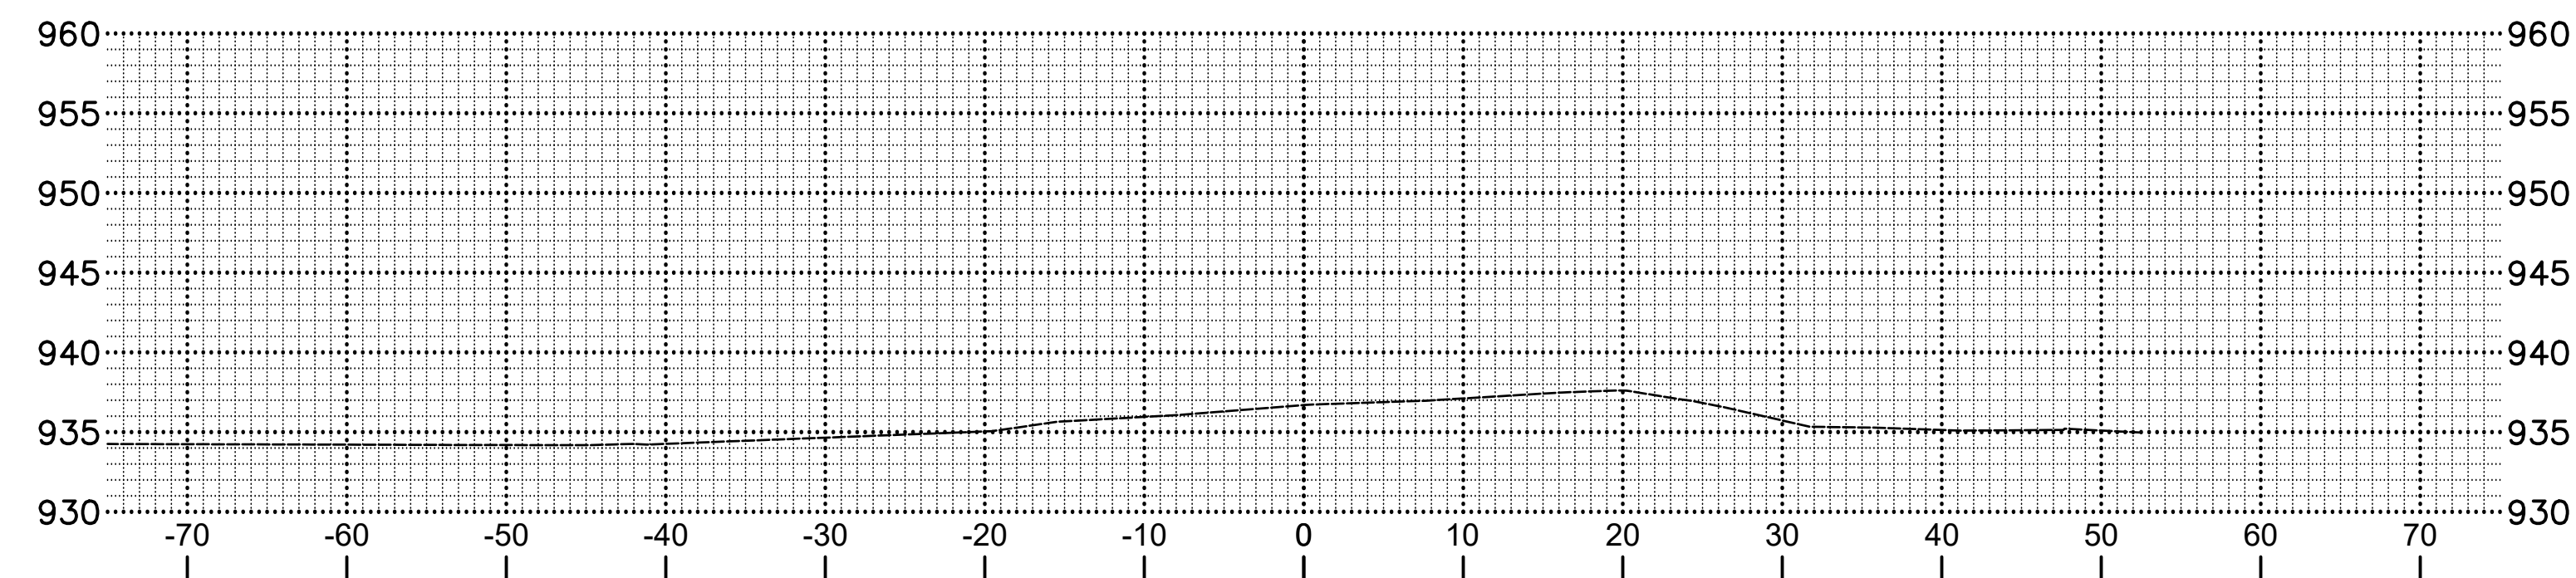

14+00.00

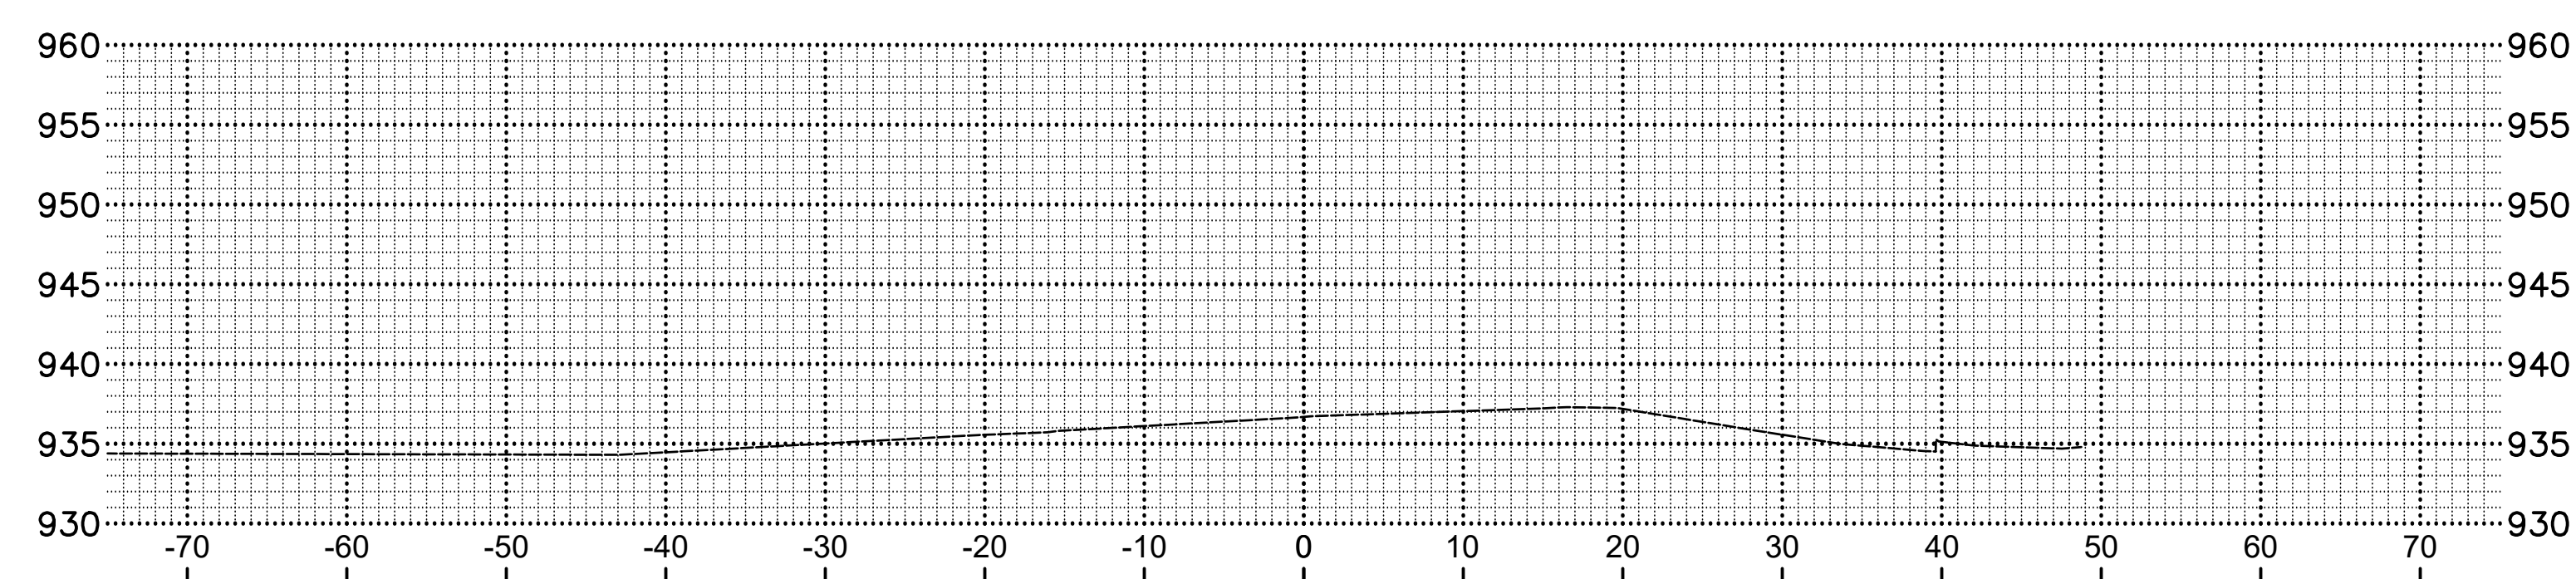

13+75.00

SAN LUIS OBISPO - DEPARTMENT OF PUBLIC WORKS		CONSULTANT PROJECT MANAGER		CALCULATED/DESIGNED BY		REVISOR	
SANTA MARGARITA CREEK BRIDGE		Mark Reno		CHECKED BY		DATE REVISED	
		G. McLAUGHLIN					
		DES CHK					

BORDER LAST REVISED 7/2/2010

USERNAME Andrew.Mitchell
 DWG FILE S:\Client\SLO-County\S13-201-El Camino Real\CAD\roadway\S13201aa_Design XS



UNIT UNIT


PROJECT NUMBER & PHASE S13201 - 95% SUBMITTAL

SCALE: 1" = 10'
 EL CAMINO REAL XS - 5


DATE PLOTTED: Tuesday, October 24, 2023 TIME PLOTTED: 12:13:51 PM, Andrew Mitchell

Dist	COUNTY	PROJECT	SHEET No.	TOTAL SHEETS
5	SLO	SANTA MARGARITA CREEK BRIDGE ON EL CAMINO REAL	6	34
		11017 COBBLEROCK DRIVE, SUITE 100 RANCHO CORDOVA, CA 95670 P: 916.368.9181		


SAN LUIS OBISPO – DEPARTMENT OF PUBLIC WORKS		CONSULTANT PROJECT MANAGER		CALCULATED/DESIGNED BY		REVISOR	
SANTA MARGARITA CREEK BRIDGE		Mark Reno		CHECKED BY		DATE REVISED	
		G. McLAUGHLIN		DES CHK			

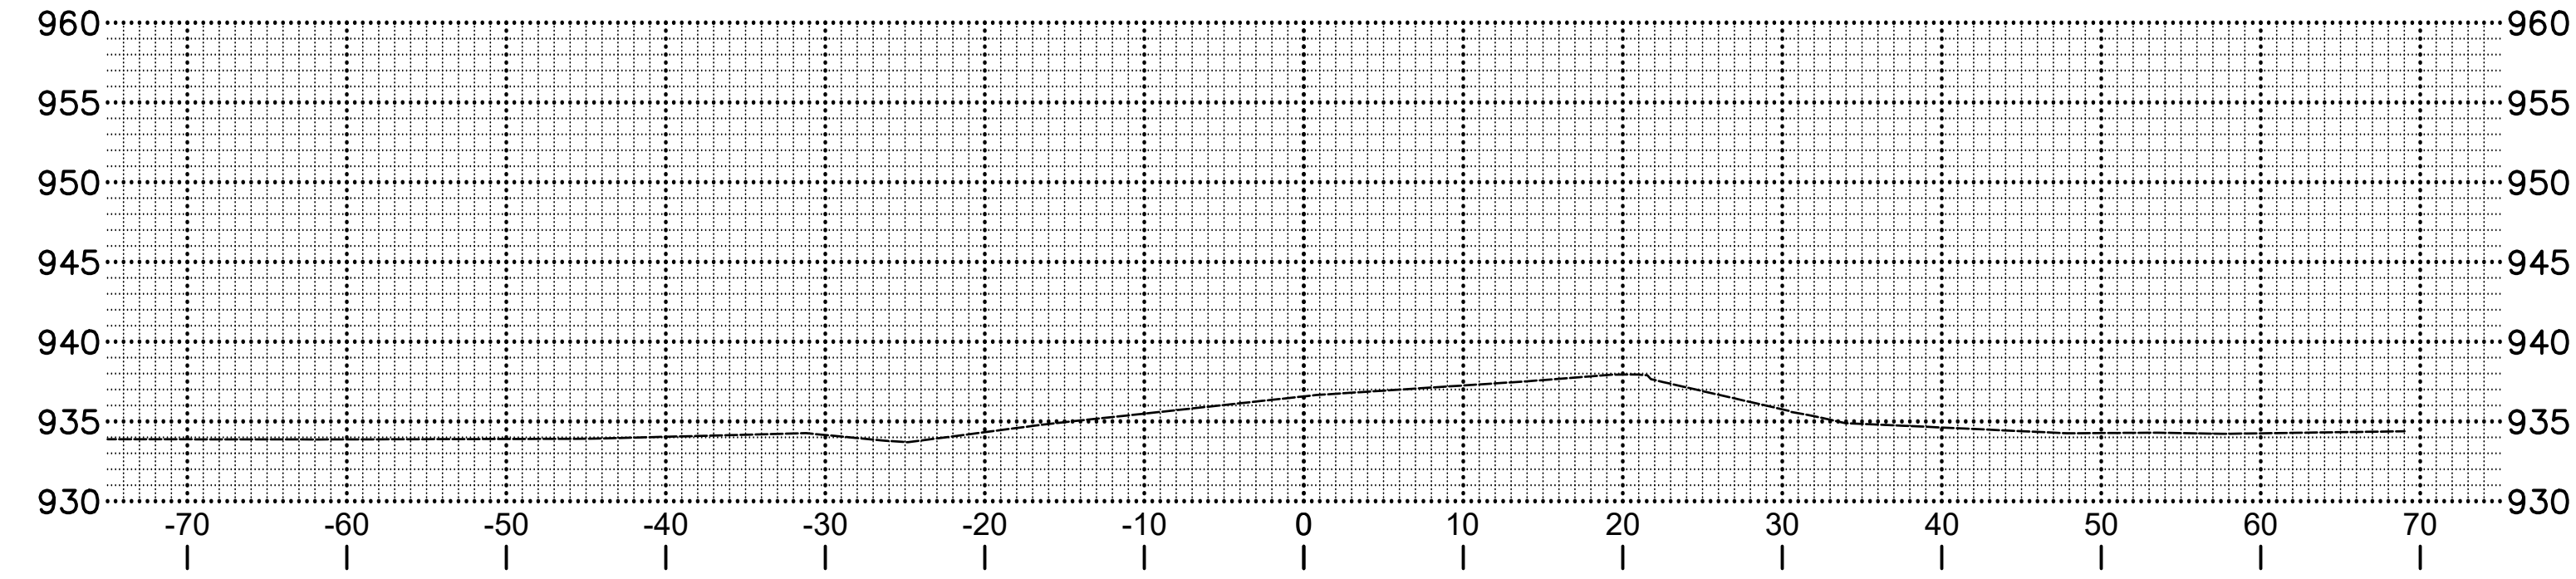

15+00.00

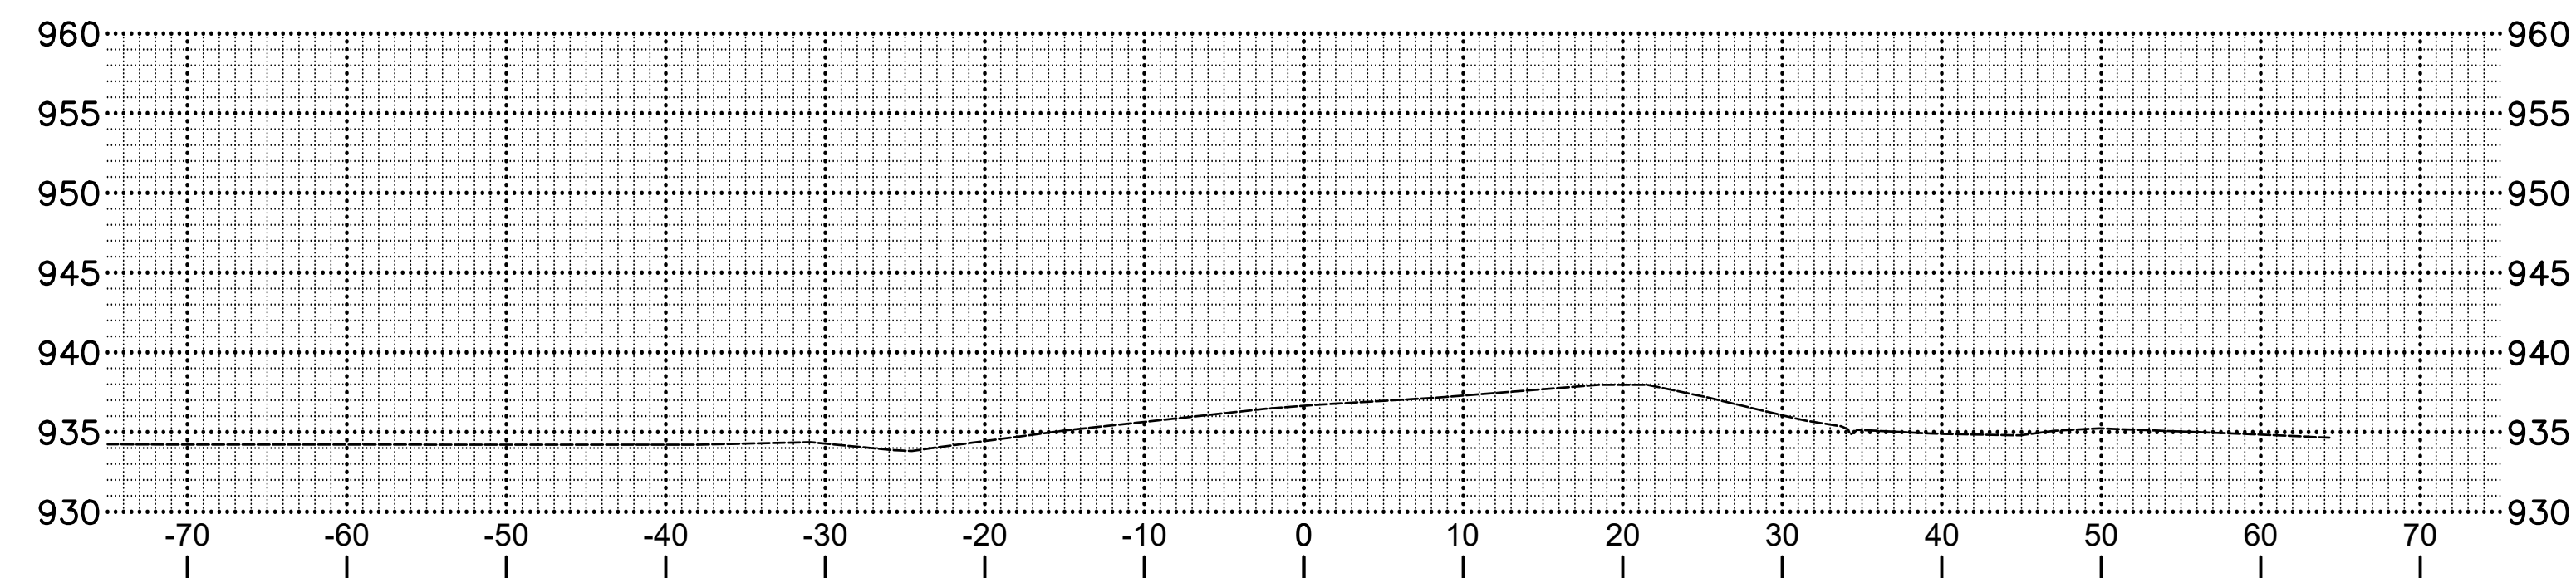


14+75.00

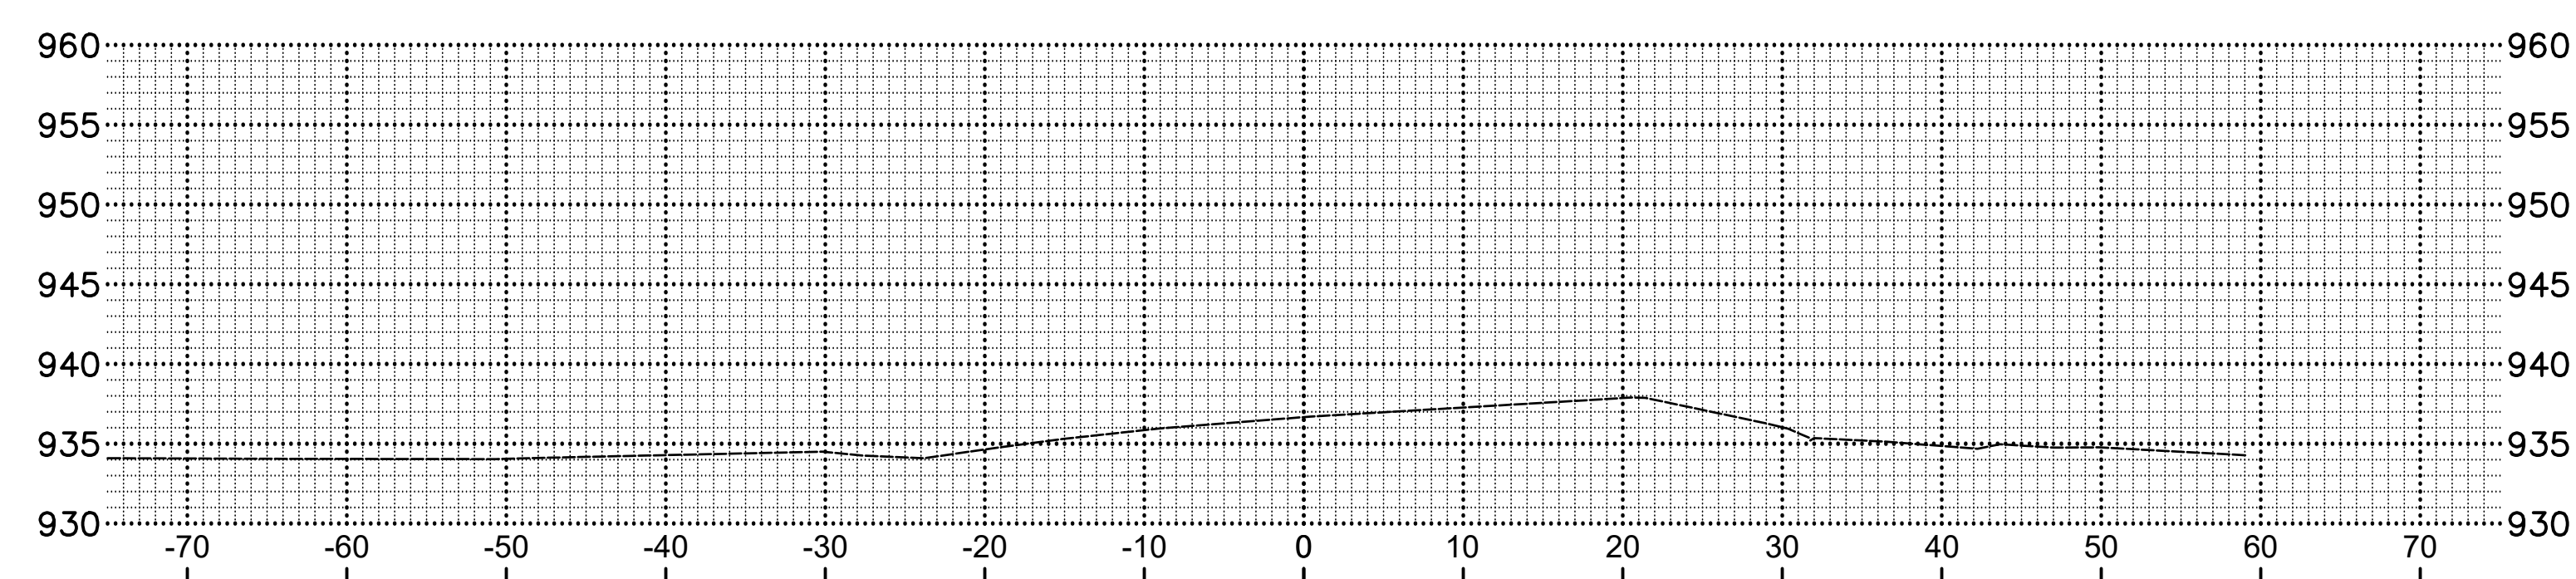


14+50.00

SCALE: 1" = 10'
 EL CAMINO REAL XS - 6


Dist	COUNTY	PROJECT	SHEET No.	TOTAL SHEETS
5	SLO	SANTA MARGARITA CREEK BRIDGE ON EL CAMINO REAL	7	34
		11017 COBBLEROCK DRIVE, SUITE 100 RANCHO CORDOVA, CA 95670 P: 916.368.9181		

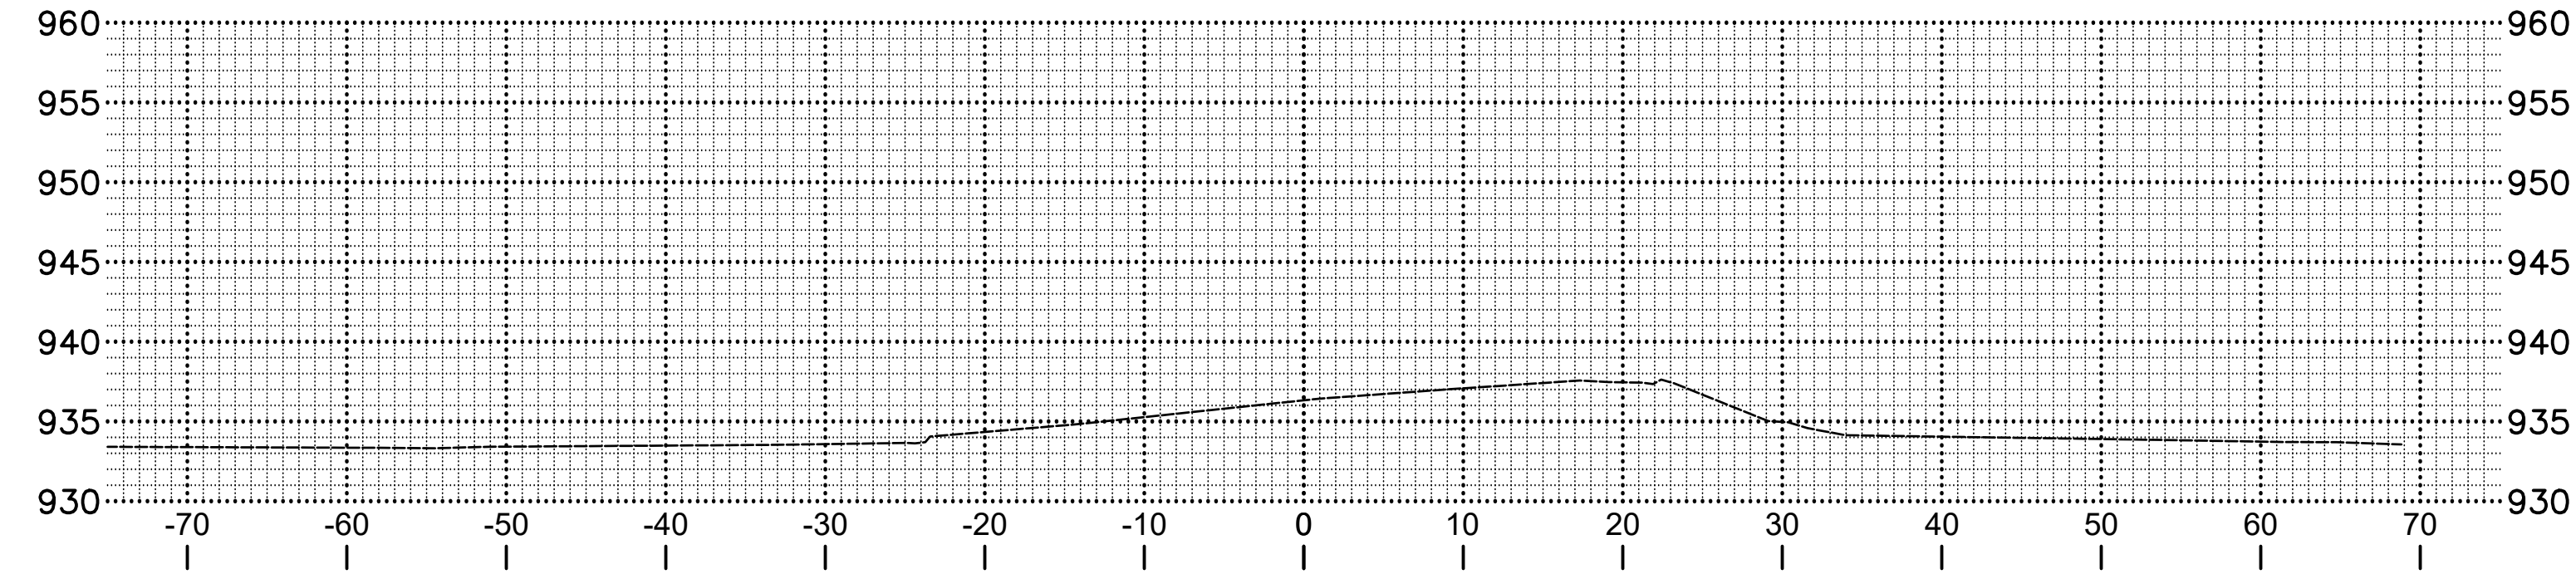

15+75.00

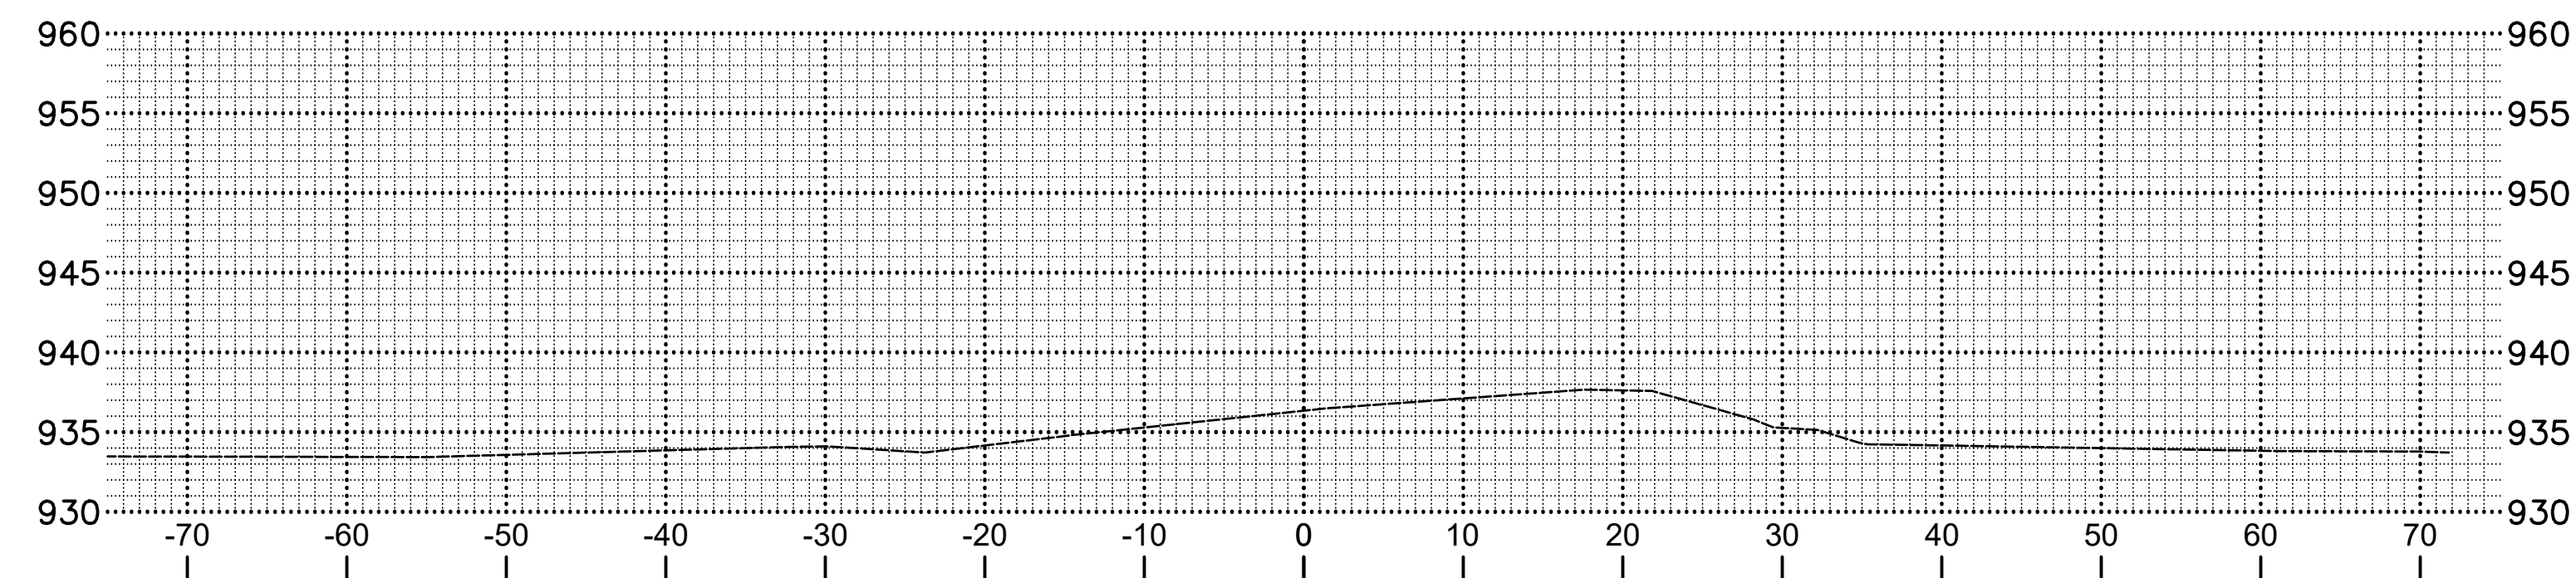

15+50.00

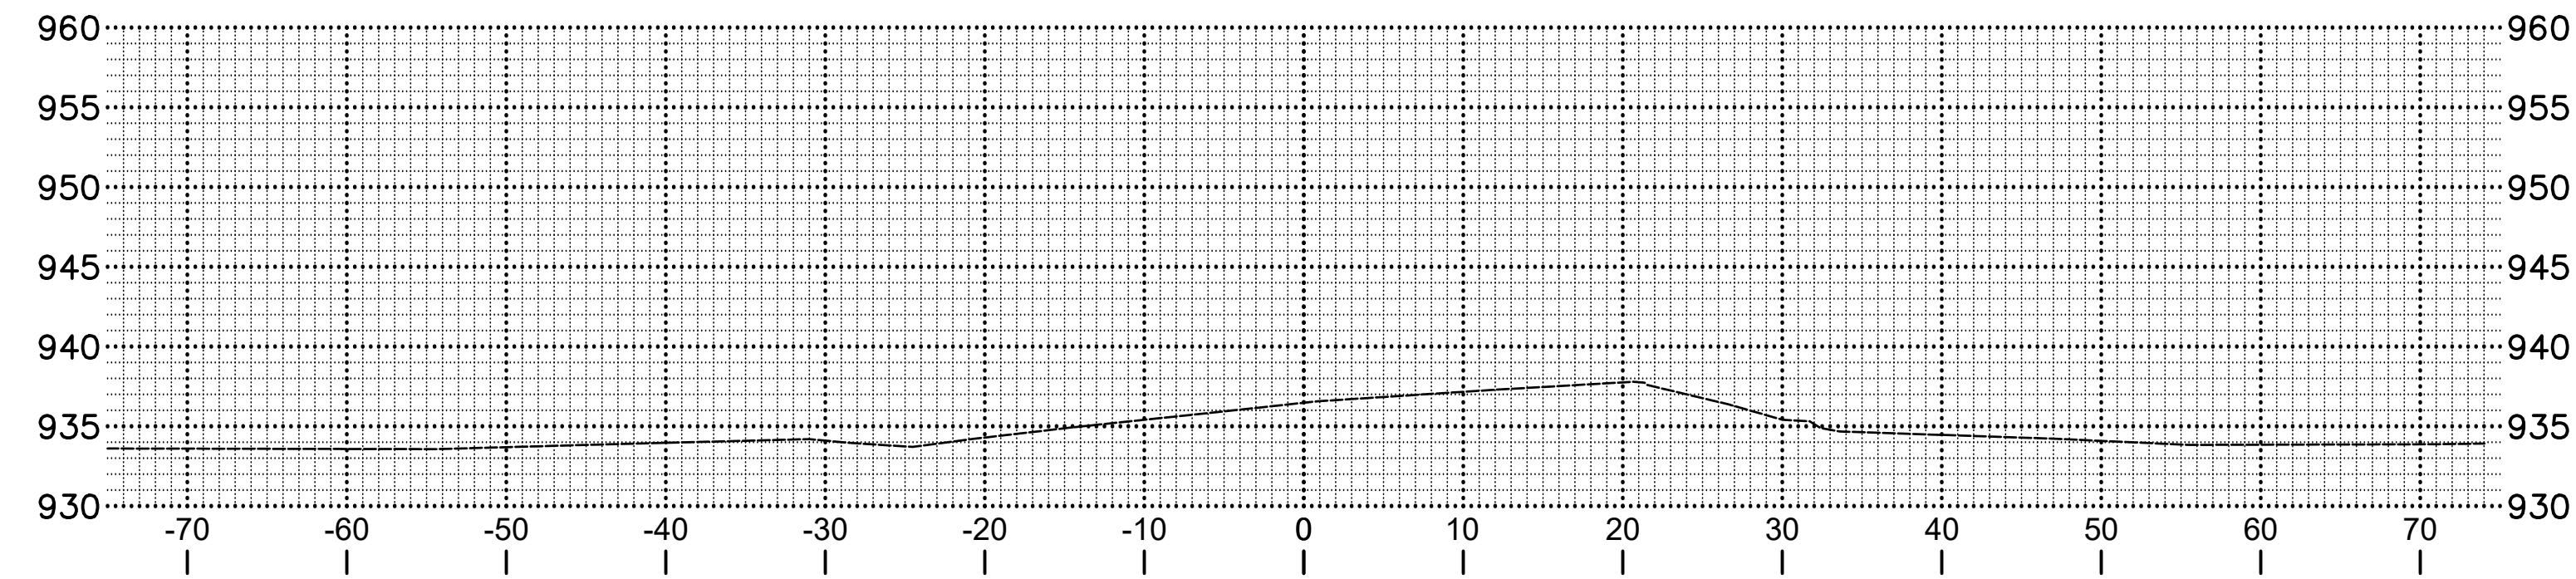

15+25.00

SAN LUIS OBISPO - DEPARTMENT OF PUBLIC WORKS		CONSULTANT PROJECT MANAGER		CALCULATED/DESIGNED BY		REVISOR	
SANTA MARGARITA CREEK BRIDGE		Mark Reno		CHECKED BY		DATE REVISED	
		G. McLAUGHLIN		DES CHK			

BORDER LAST REVISED 7/2/2010

USERNAME Andrew.Mitchell
 DWG FILE S:\Client\SLO-County\S13-201-El Camino Real\CAD\roadway\S13201aa_Design XS




UNIT UNIT

PROJECT NUMBER & PHASE S13201 - 95% SUBMITTAL


SCALE: 1" = 10'
 EL CAMINO REAL XS - 7

DATE PLOTTED: Tuesday, October 24, 2023
 TIME PLOTTED: 12:14:29 PM, Andrew Mitchell


Dist	COUNTY	PROJECT	SHEET No.	TOTAL SHEETS
5	SLO	SANTA MARGARITA CREEK BRIDGE ON EL CAMINO REAL	8	34
		11017 COBBLEROCK DRIVE, SUITE 100 RANCHO CORDOVA, CA 95670 P: 916.368.9181		

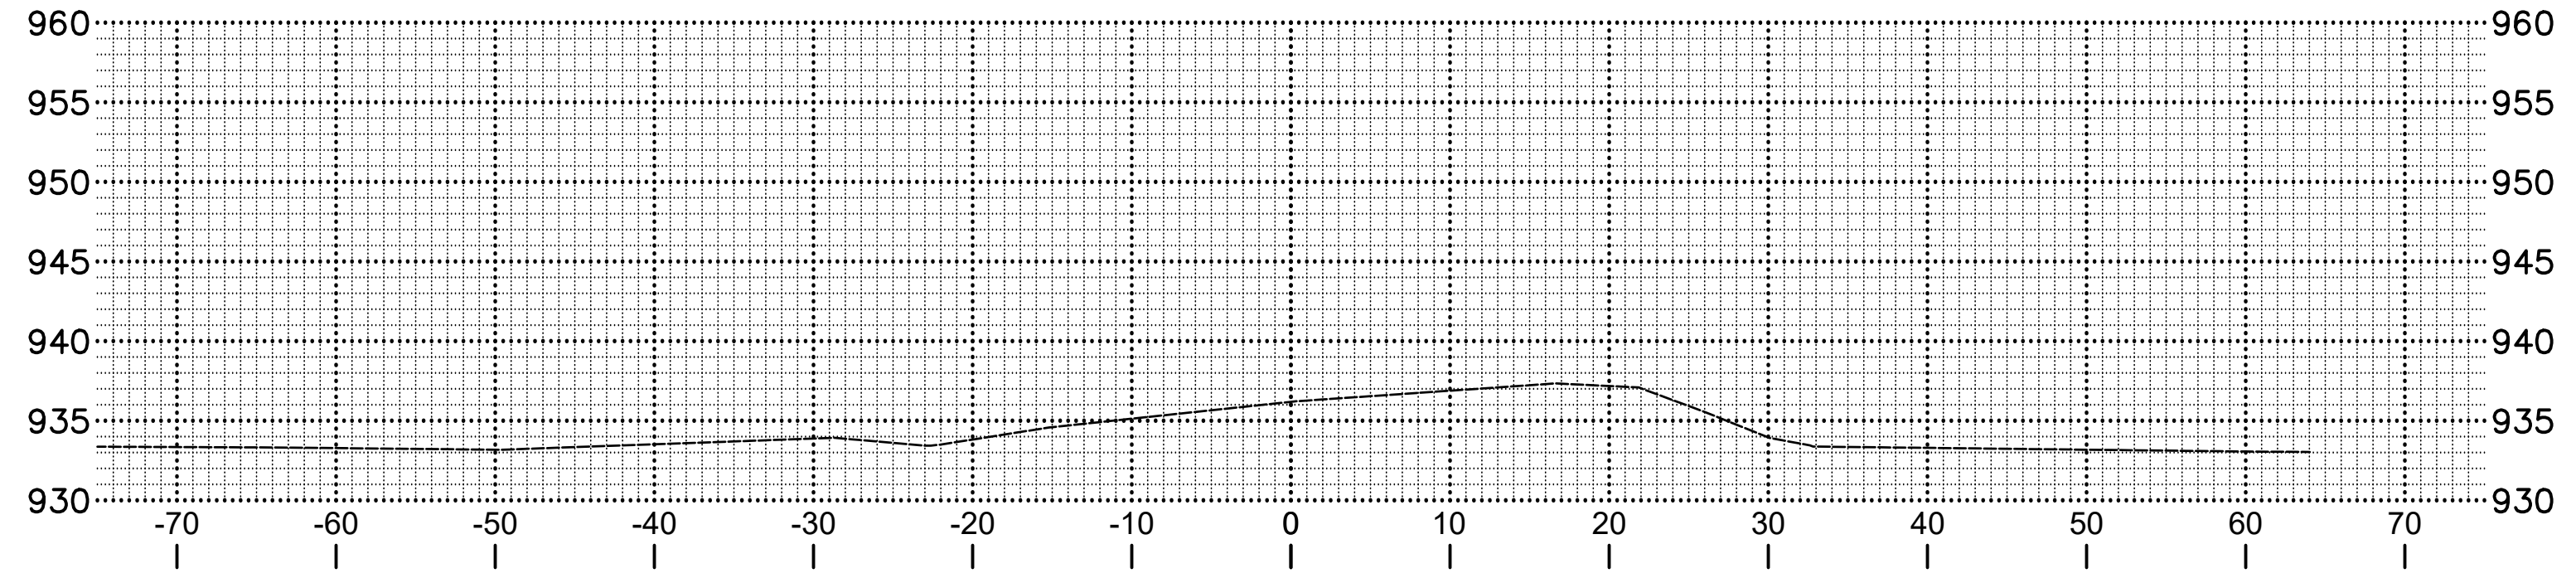

16+50.00

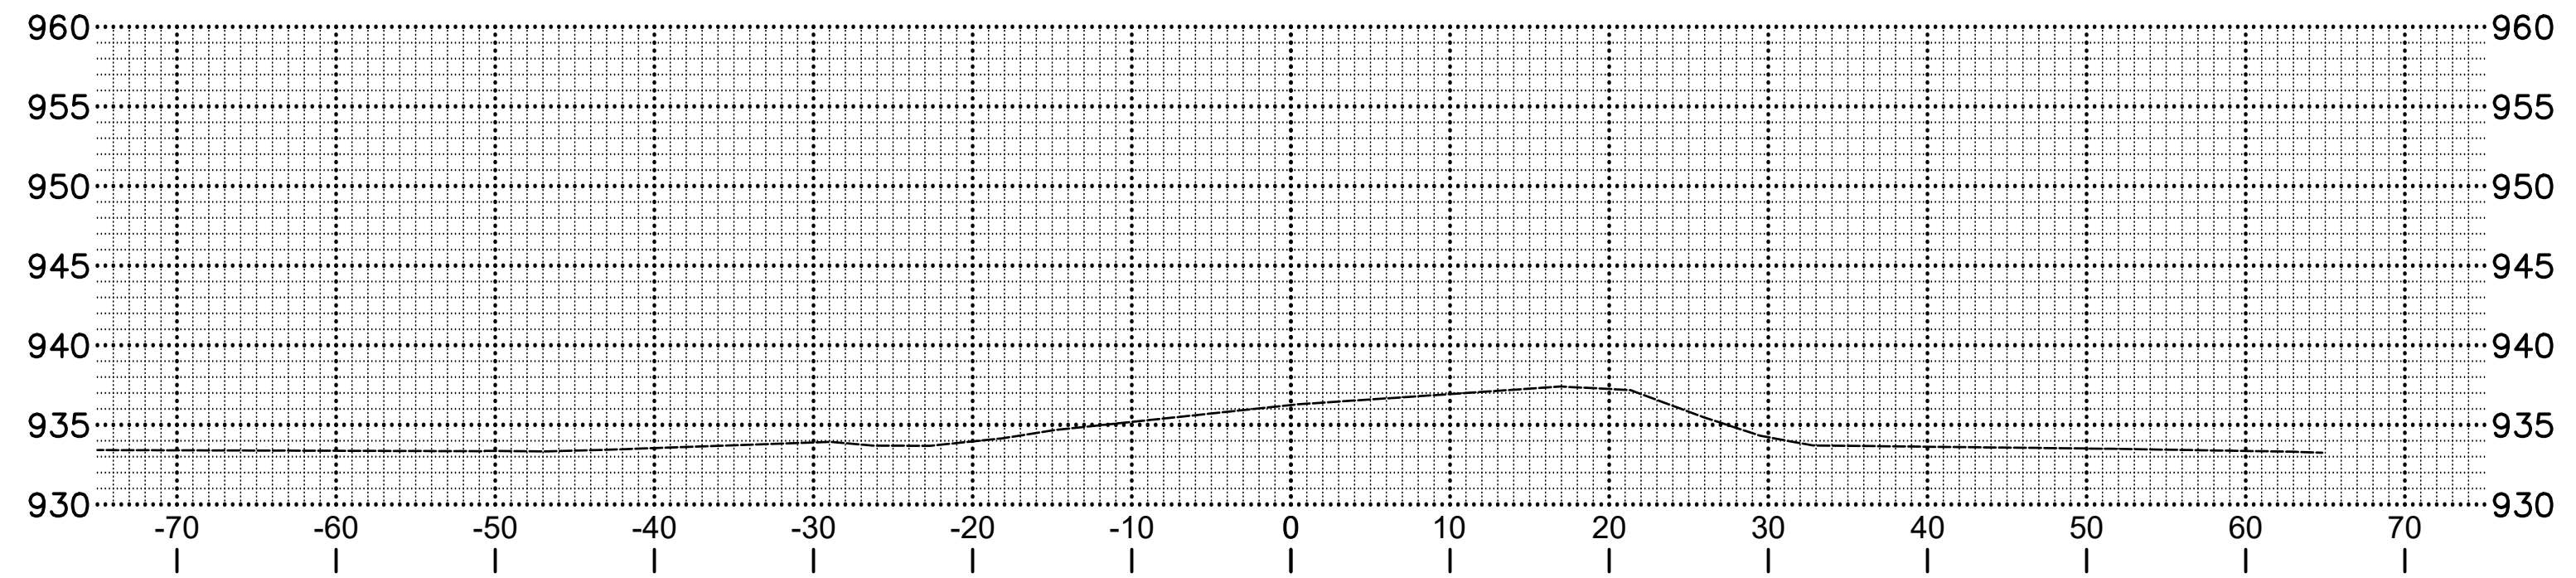

16+25.00

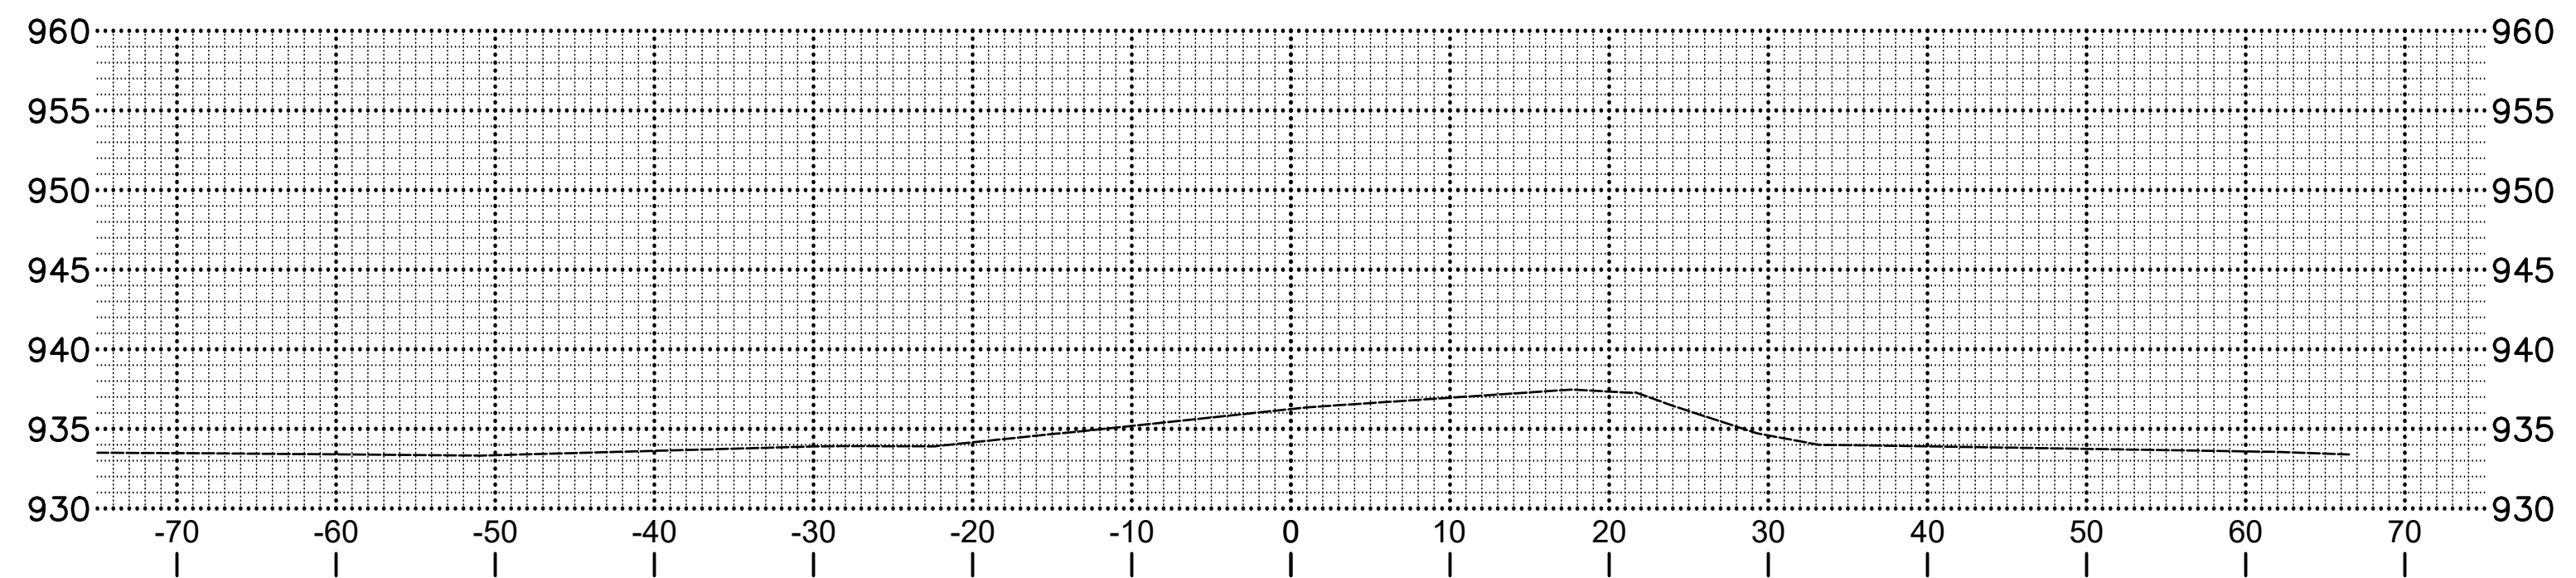


16+00.00


SAN LUIS OBISPO – DEPARTMENT OF PUBLIC WORKS		CALCULATED/DESIGNED BY		REVISOR	
SANTA MARGARITA CREEK BRIDGE		CHECKED BY		DATE REVISED	
CONSULTANT PROJECT MANAGER		DESIGNED BY		DESIGNER	
Mark Reno		G. McLAUGHLIN		DESIGNER	




Dist	COUNTY	PROJECT	SHEET No.	TOTAL SHEETS
5	SLO	SANTA MARGARITA CREEK BRIDGE ON EL CAMINO REAL	9	34
		11017 COBBLEROCK DRIVE, SUITE 100 RANCHO CORDOVA, CA 95670 P: 916.368.9181		

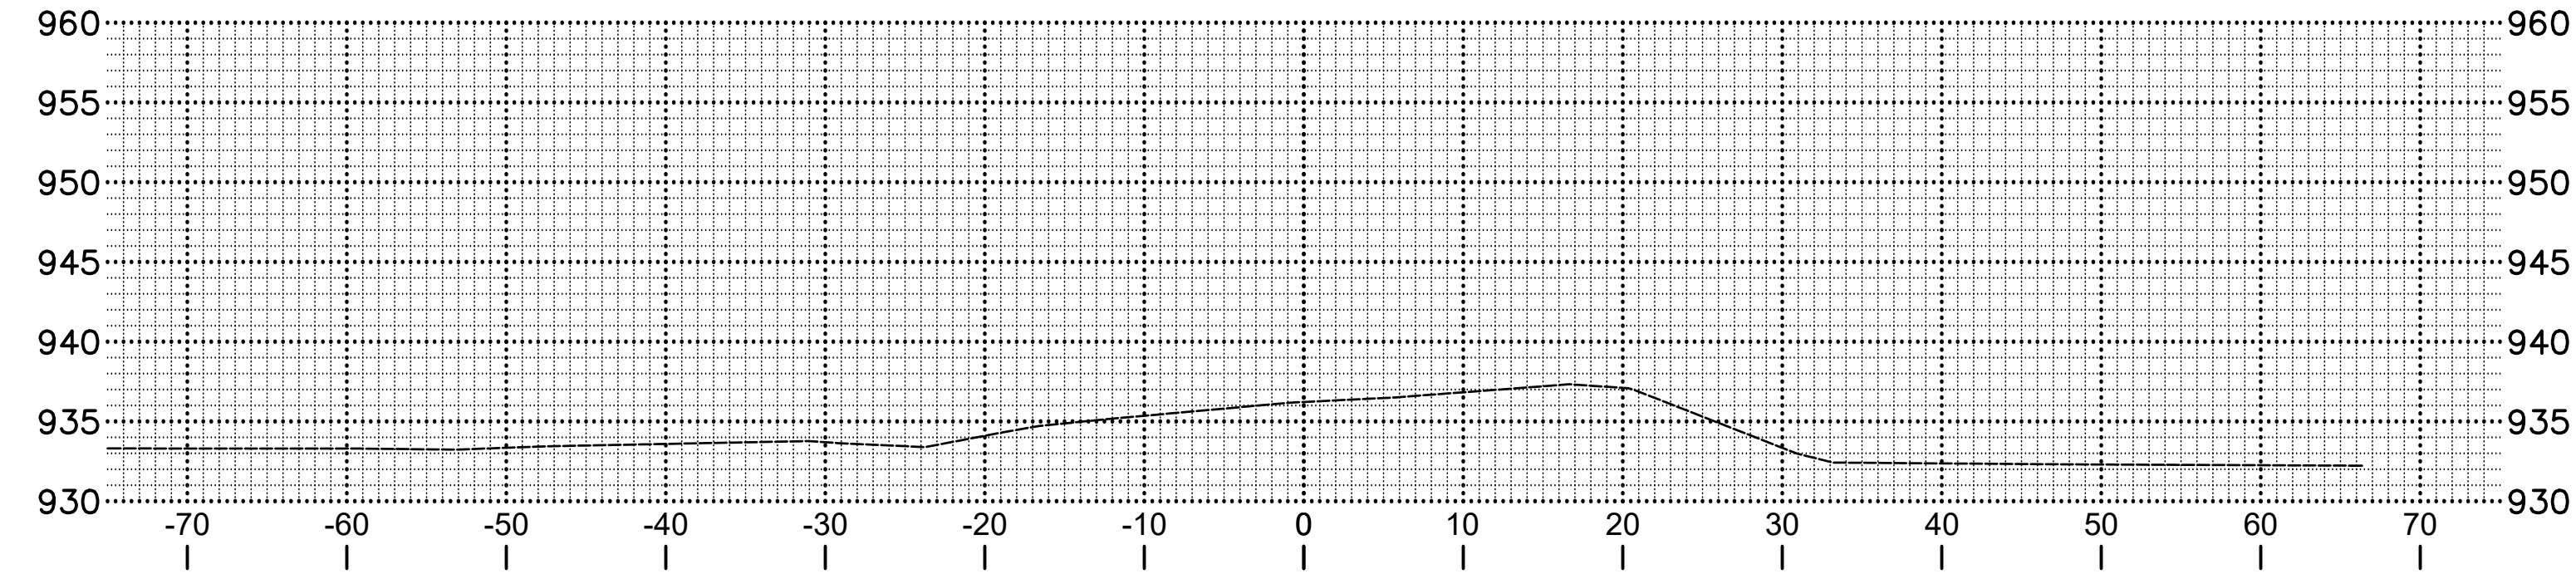

17+25.00

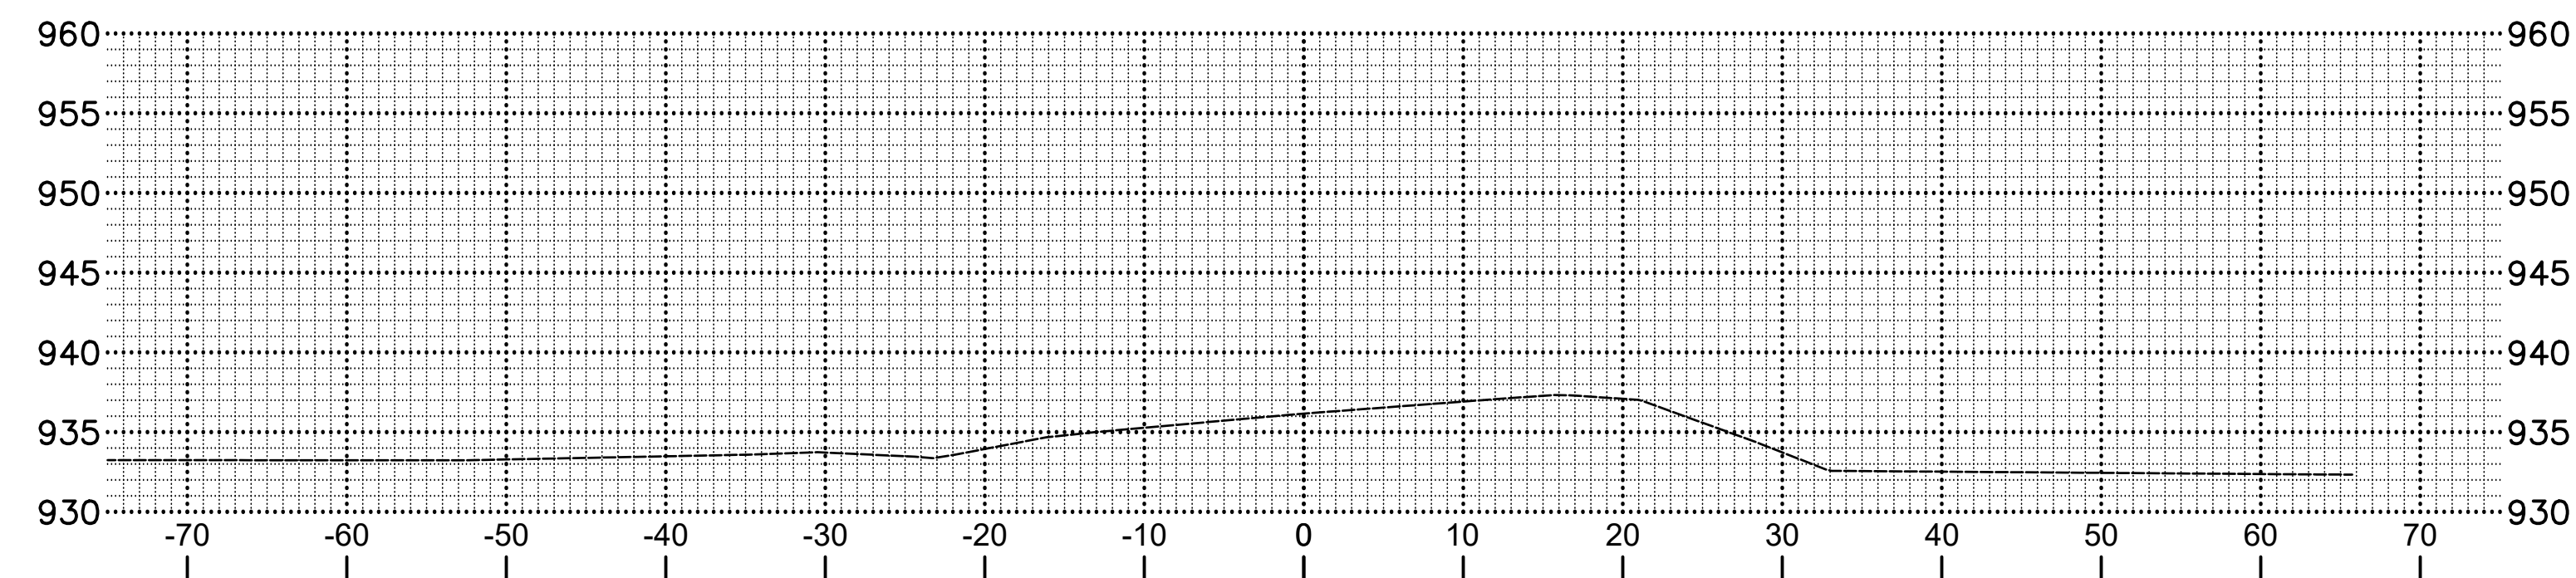

17+01.06

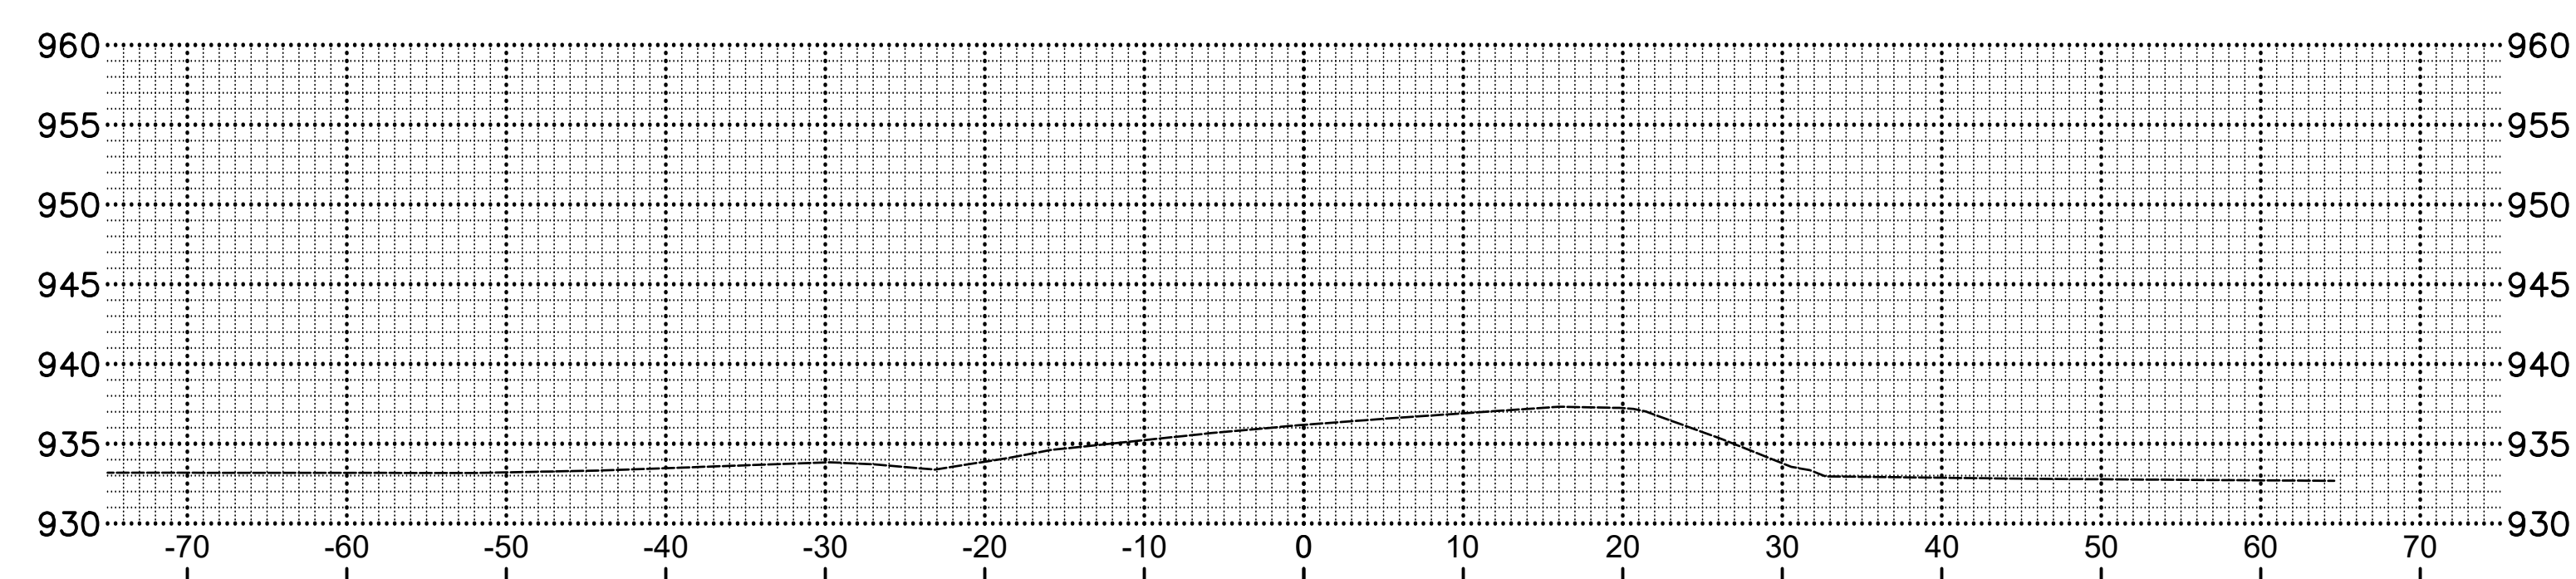

16+75.00

SAN LUIS OBISPO - DEPARTMENT OF PUBLIC WORKS		CALCULATED/DESIGNED BY		REVISOR	
SANTA MARGARITA CREEK BRIDGE		CHECKED BY		DATE REVISED	
CONSULTANT PROJECT MANAGER		DESIGNED BY		DESIGNER	
Mark Reno		G. McLAUGHLIN		DESIGNER	

BORDER LAST REVISED 7/2/2010

USERNAME Andrew.Mitchell
 DWG FILE S:\Client\SLO-County\S13-201-El Camino Real\CAD\roadway\S13201aa_Design XS



UNIT UNIT


PROJECT NUMBER & PHASE S13201 - 95% SUBMITTAL

SCALE: 1" = 10'
 EL CAMINO REAL XS - 9


DATE PLOTTED: Tuesday, October 24, 2023
 TIME PLOTTED: 12:15:08 PM, Andrew Mitchell

Dist	COUNTY	PROJECT	SHEET No.	TOTAL SHEETS
5	SLO	SANTA MARGARITA CREEK BRIDGE ON EL CAMINO REAL	10	34
		11017 COBBLEROCK DRIVE, SUITE 100 RANCHO CORDOVA, CA 95670 P: 916.368.9181		


SAN LUIS OBISPO – DEPARTMENT OF PUBLIC WORKS	CONSULTANT PROJECT MANAGER	CALCULATED/DESIGNED BY	REVISOR	DATE
SANTA MARGARITA CREEK BRIDGE	Mark Reno	CHECKED BY	DESIGNER	DATE

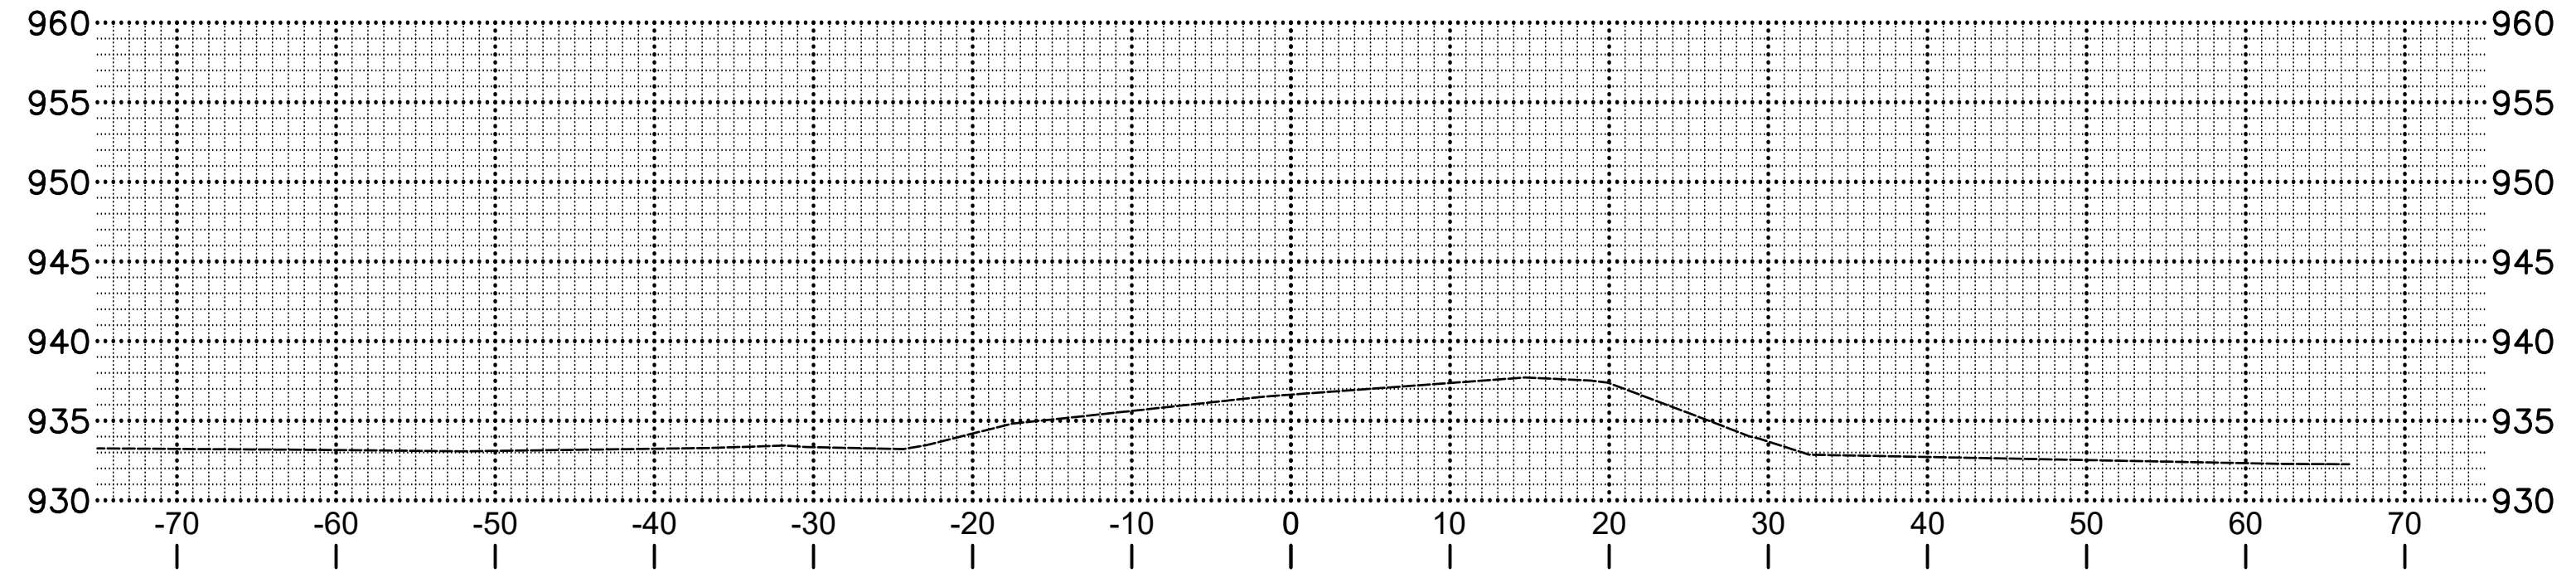

18+00.00

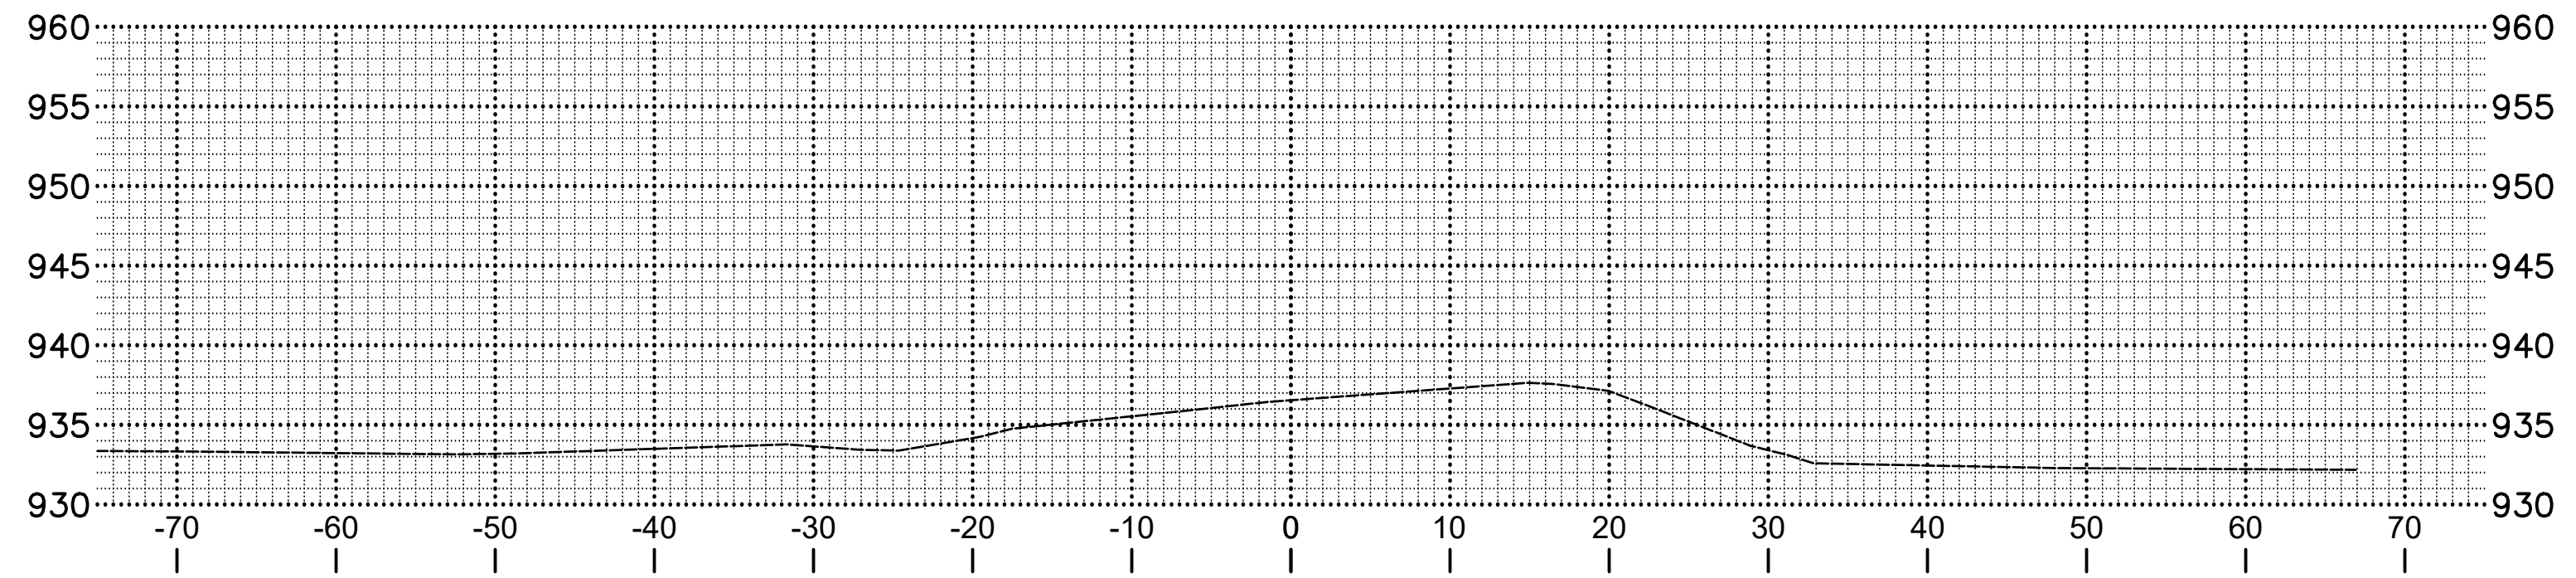

17+75.00

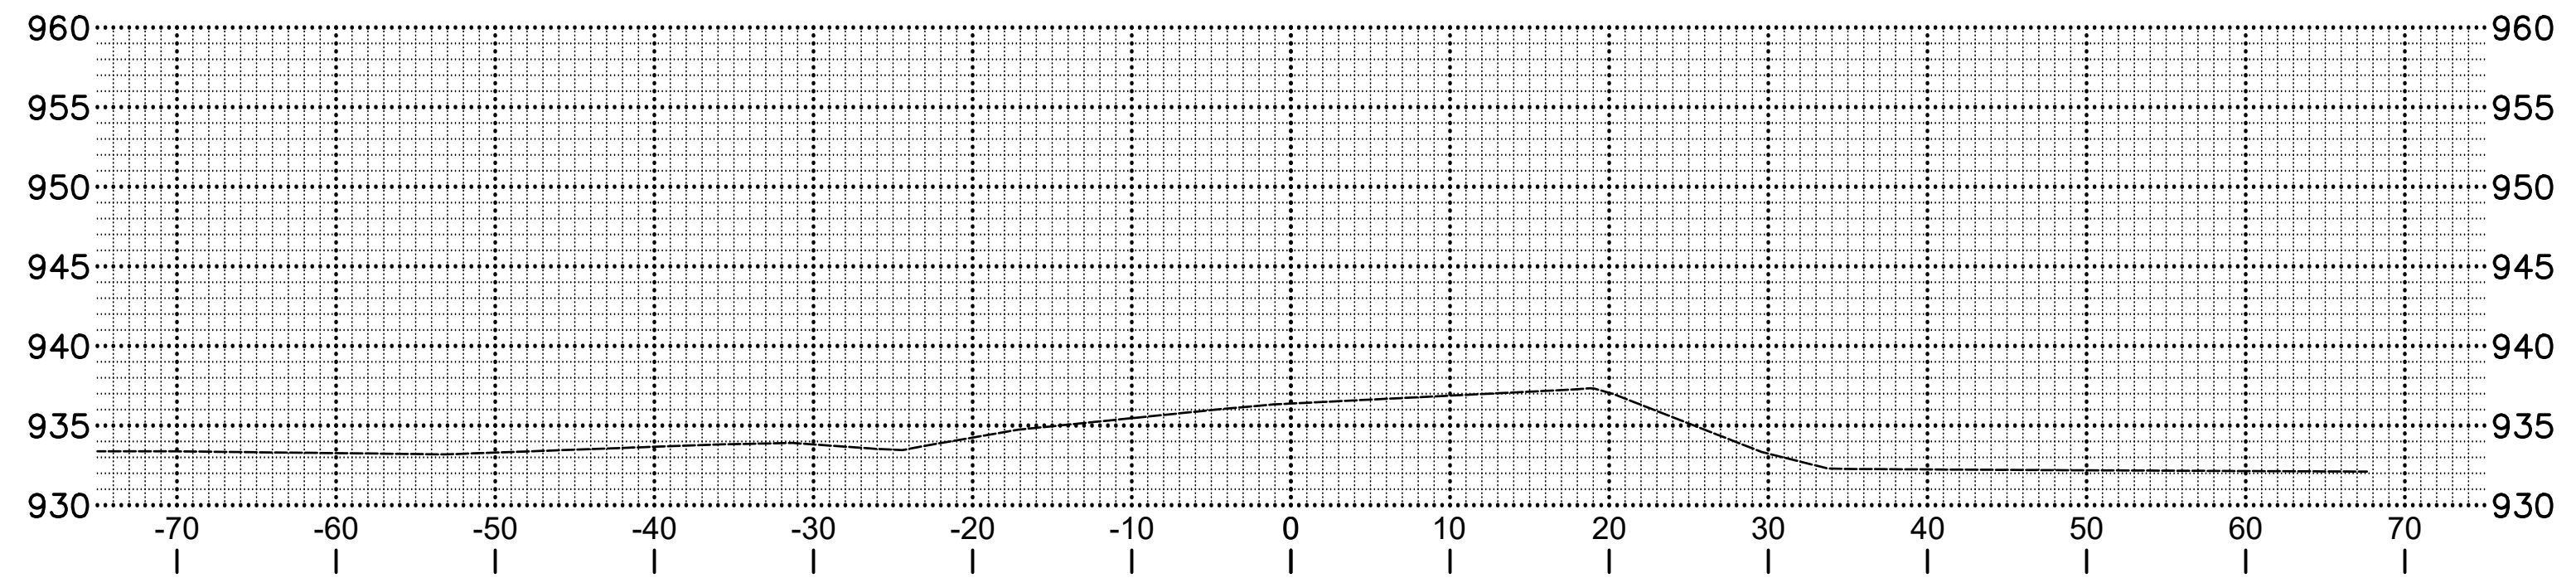


17+50.00


SCALE
EL CAMINO REAL - XS - 10

Dist	COUNTY	PROJECT	SHEET No.	TOTAL SHEETS
5	SLO	SANTA MARGARITA CREEK BRIDGE ON EL CAMINO REAL	11	34
		11017 COBBLEROCK DRIVE, SUITE 100 RANCHO CORDOVA, CA 95670 P: 916.368.9181		


SAN LUIS OBISPO – DEPARTMENT OF PUBLIC WORKS		CONSULTANT PROJECT MANAGER		CALCULATED/DESIGNED BY		REVISOR	
SANTA MARGARITA CREEK BRIDGE		Mark Reno		CHECKED BY		DATE REVISED	
		G. McLAUGHLIN		DES CHK			

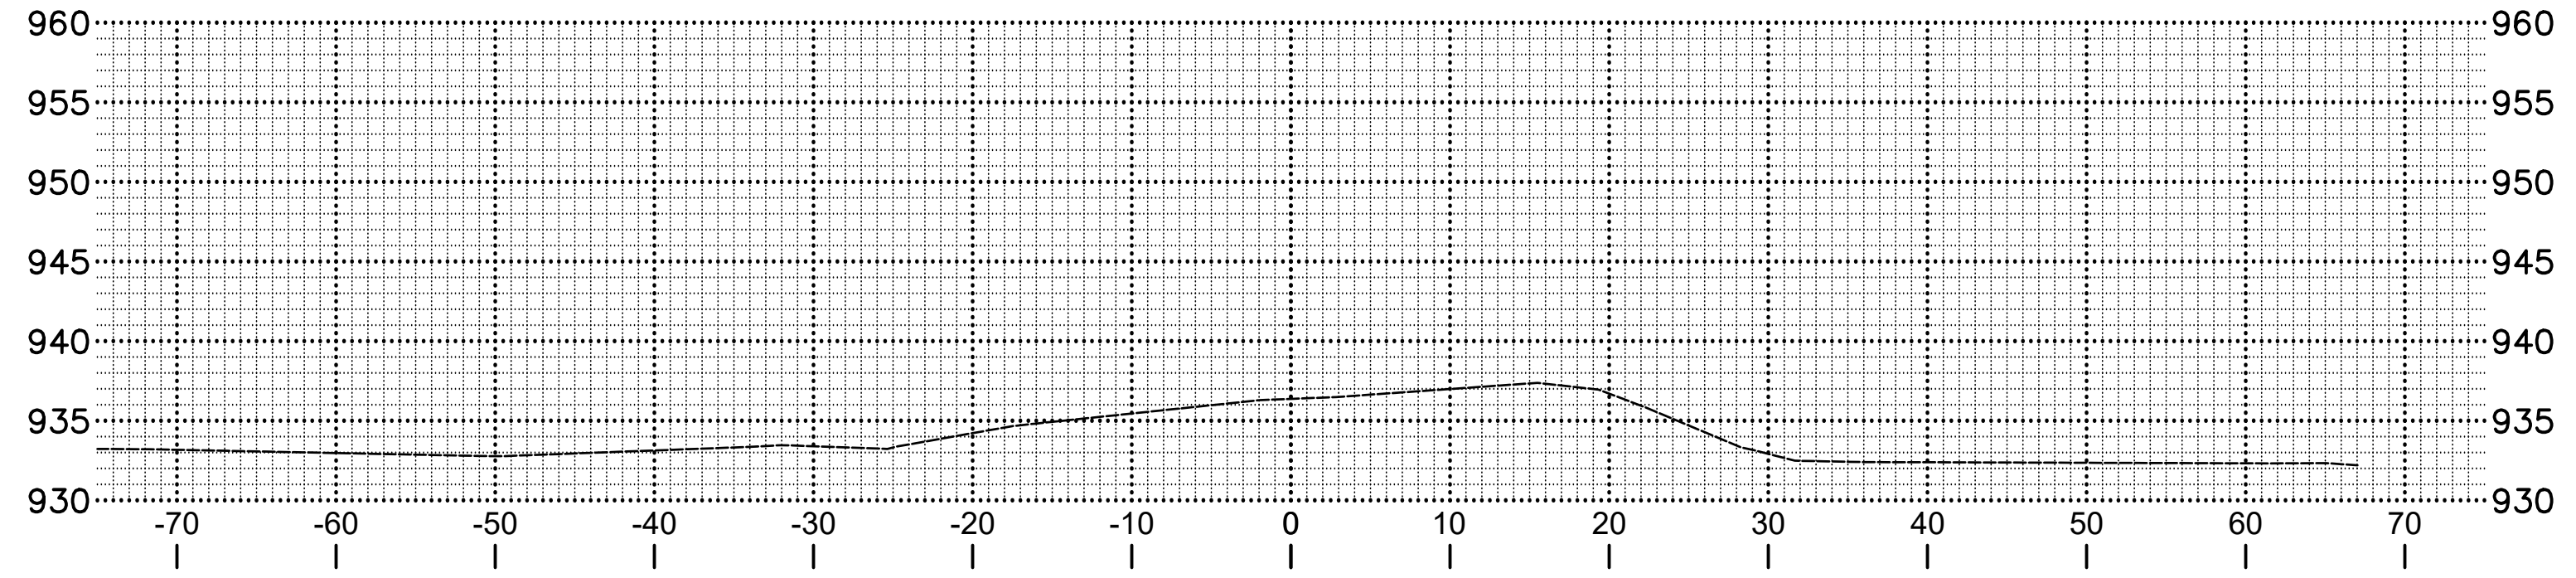

18+75.00

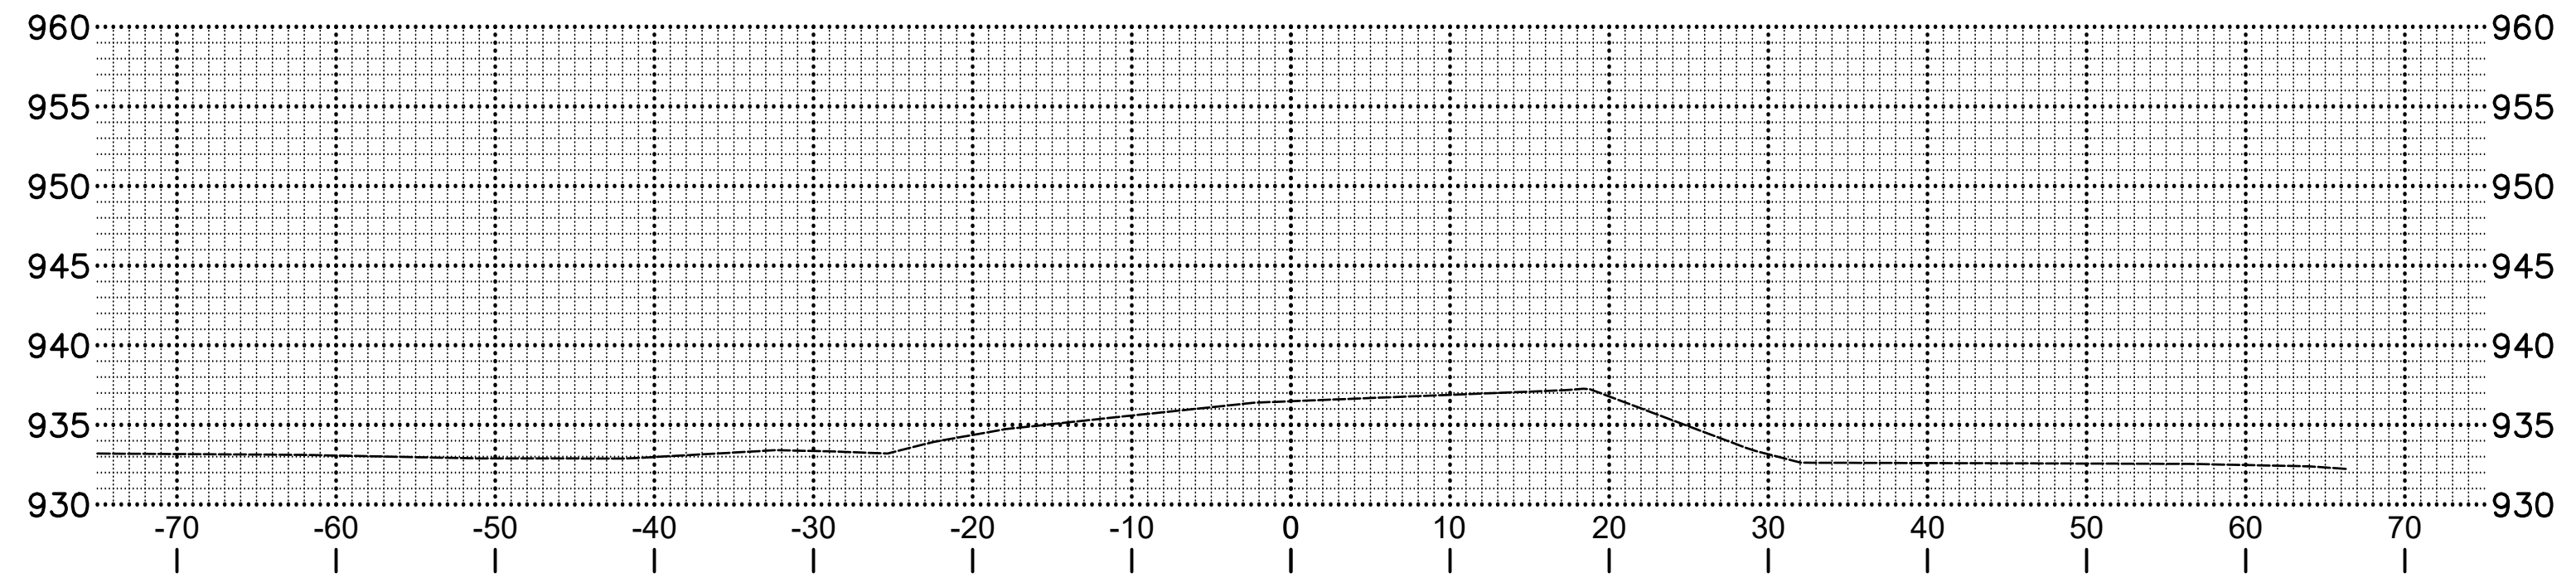

18+50.00

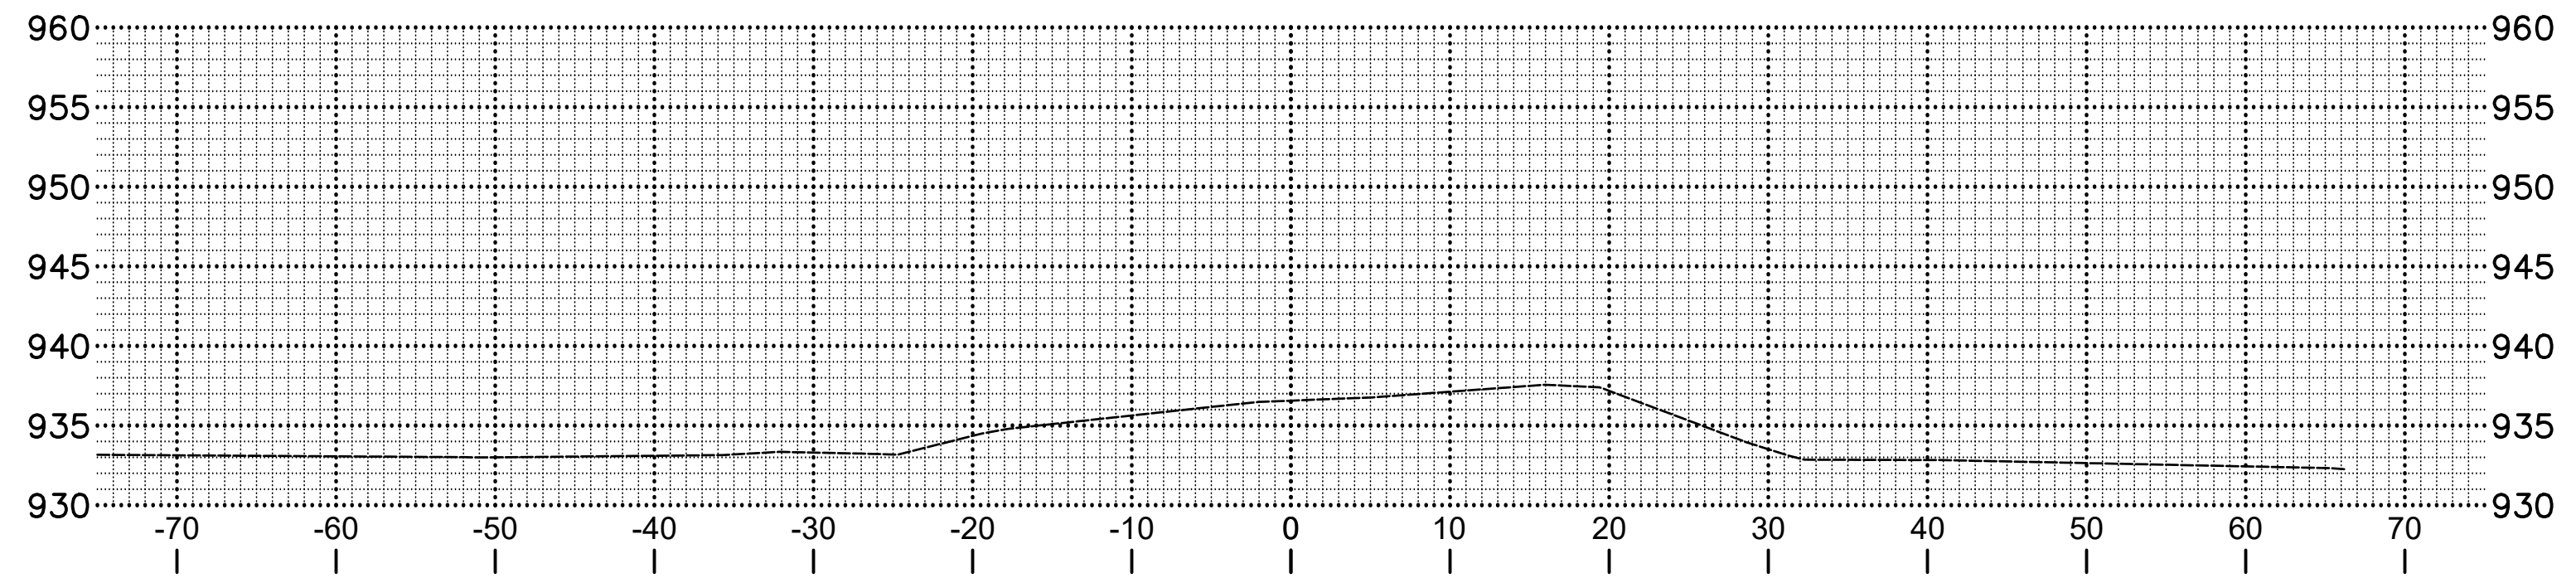




18+25.00

SCALE
EL CAMINO REAL - XS - 11

SAN LUIS OBISPO - DEPARTMENT OF PUBLIC WORKS		CONSULTANT PROJECT MANAGER		CALCULATED/DESIGNED BY		REVISED BY	
SANTA MARGARITA CREEK BRIDGE		Mark Reno		CHECKED BY		DATE REVISED	
		G. McLAUGHLIN		DES CHK			

Dist	COUNTY	PROJECT	SHEET No.	TOTAL SHEETS
5	SLO	SANTA MARGARITA CREEK BRIDGE ON EL CAMINO REAL	12	34

consor 11017 COBBLEROCK DRIVE, SUITE 100
RANCHO CORDOVA, CA 95670
P: 916.368.9181

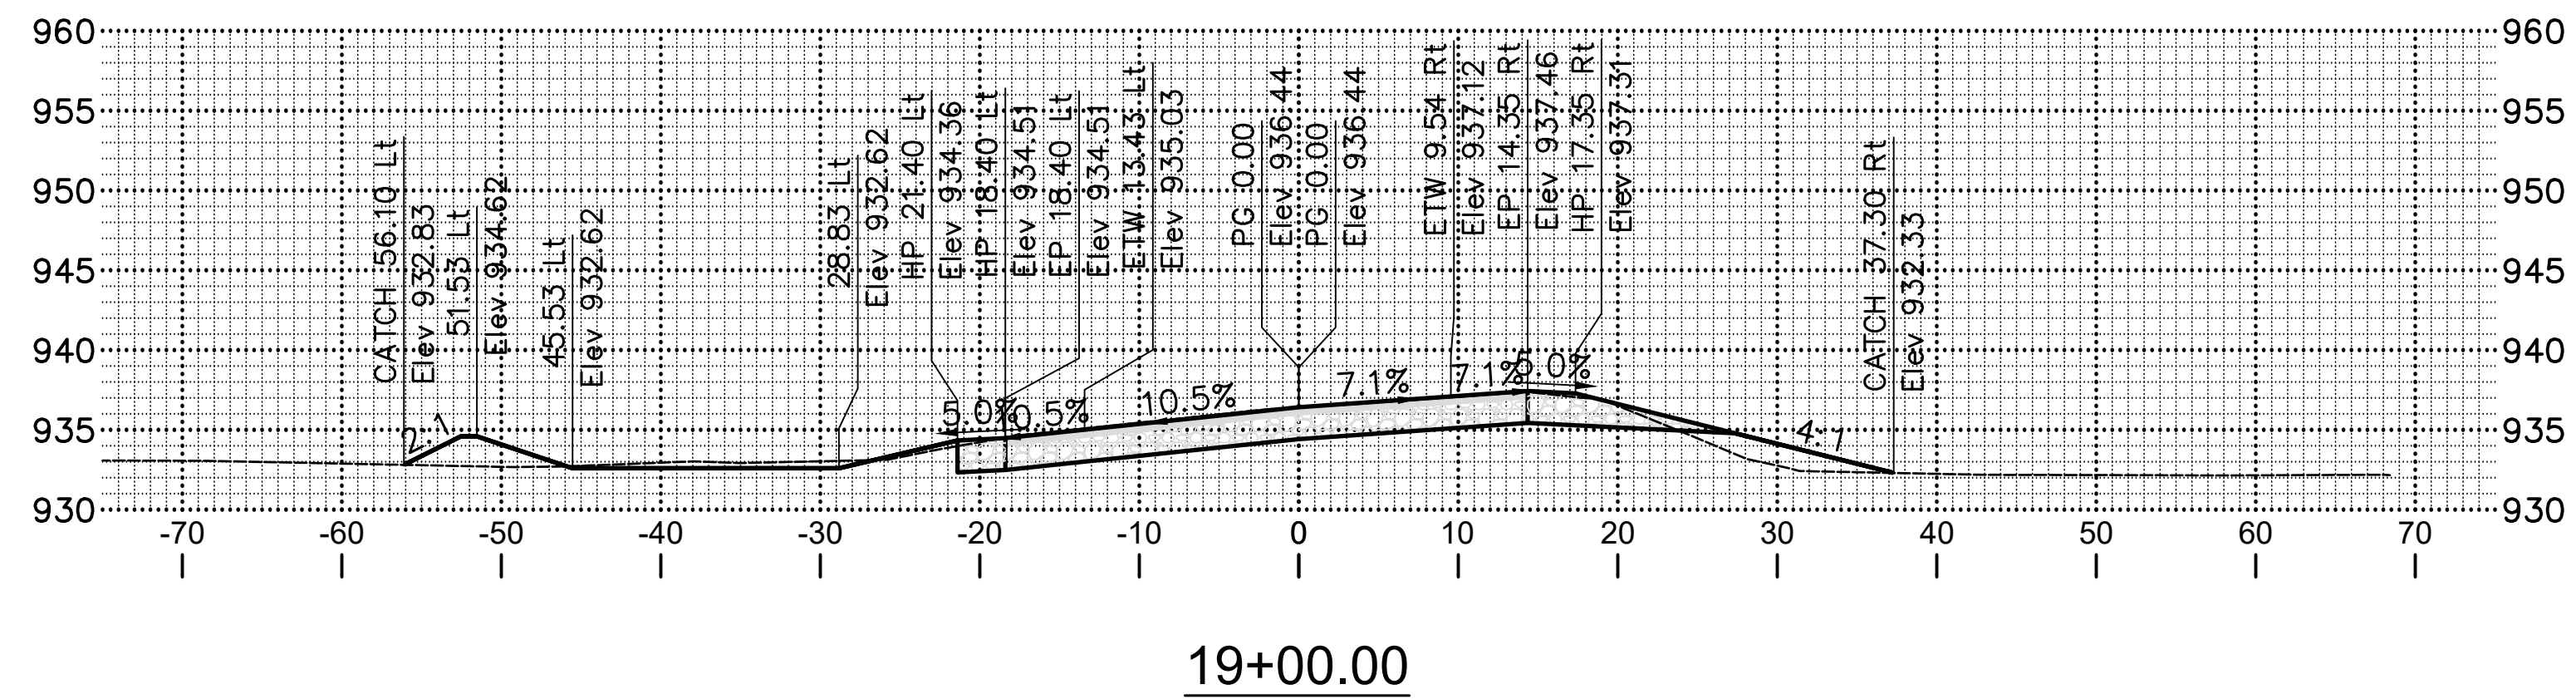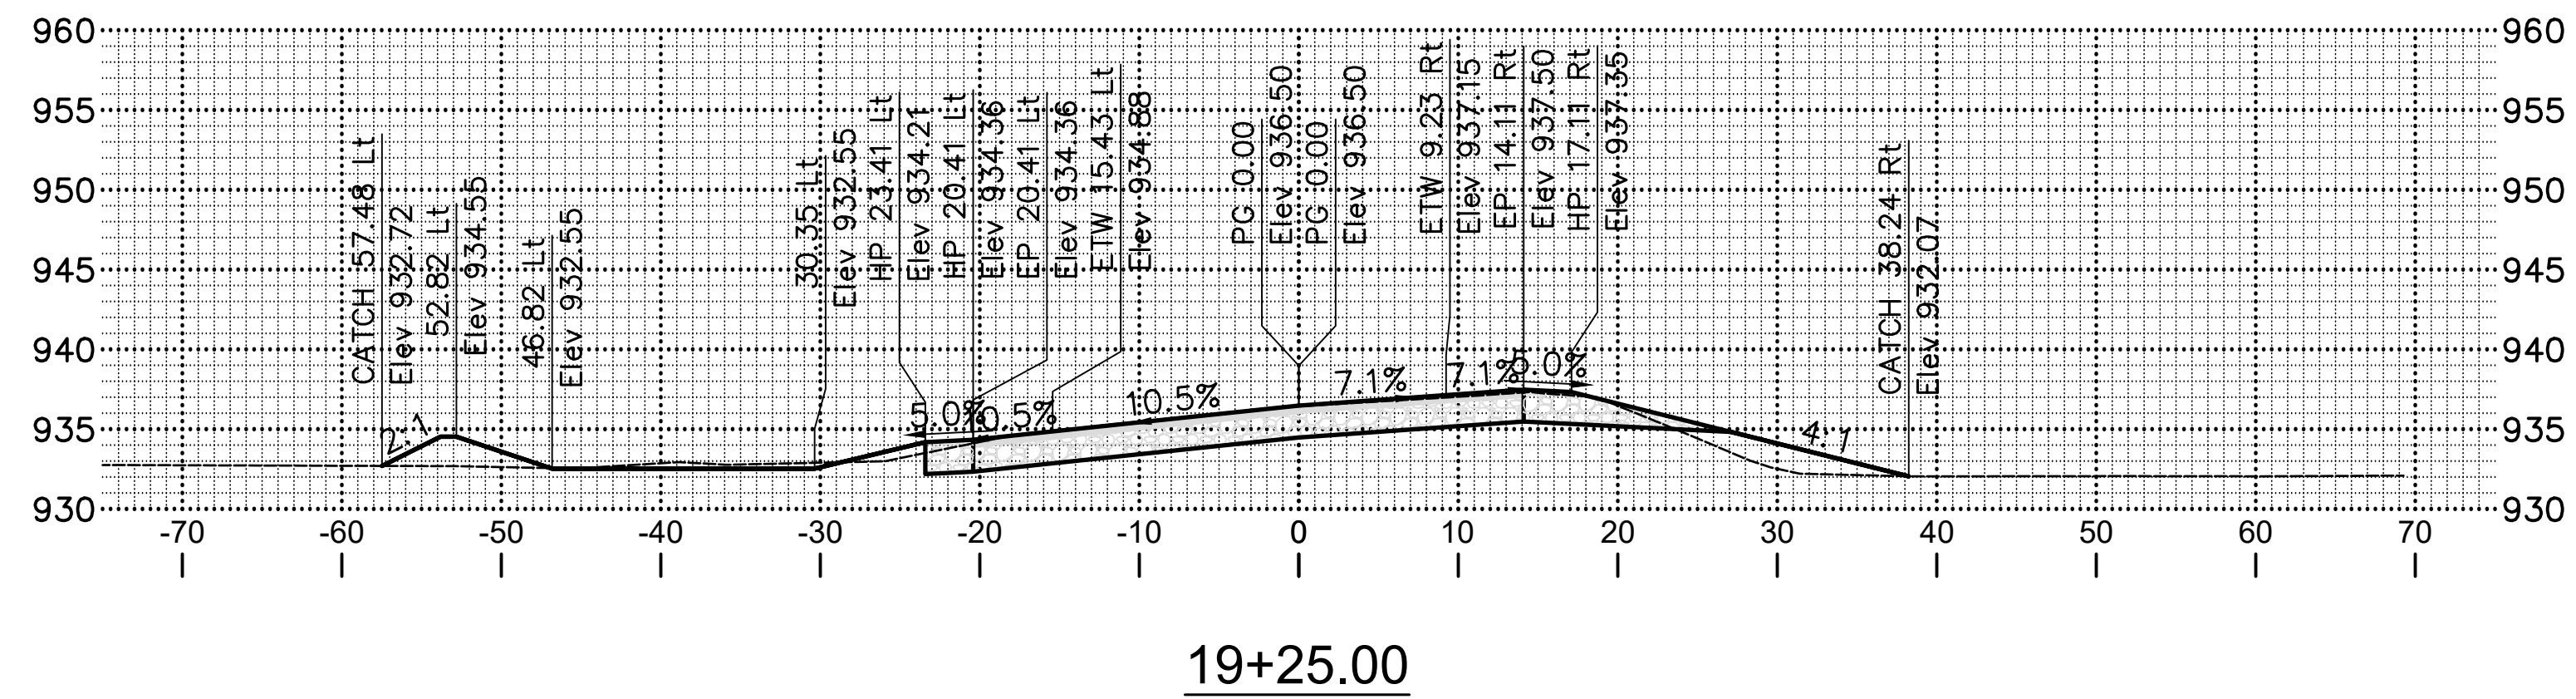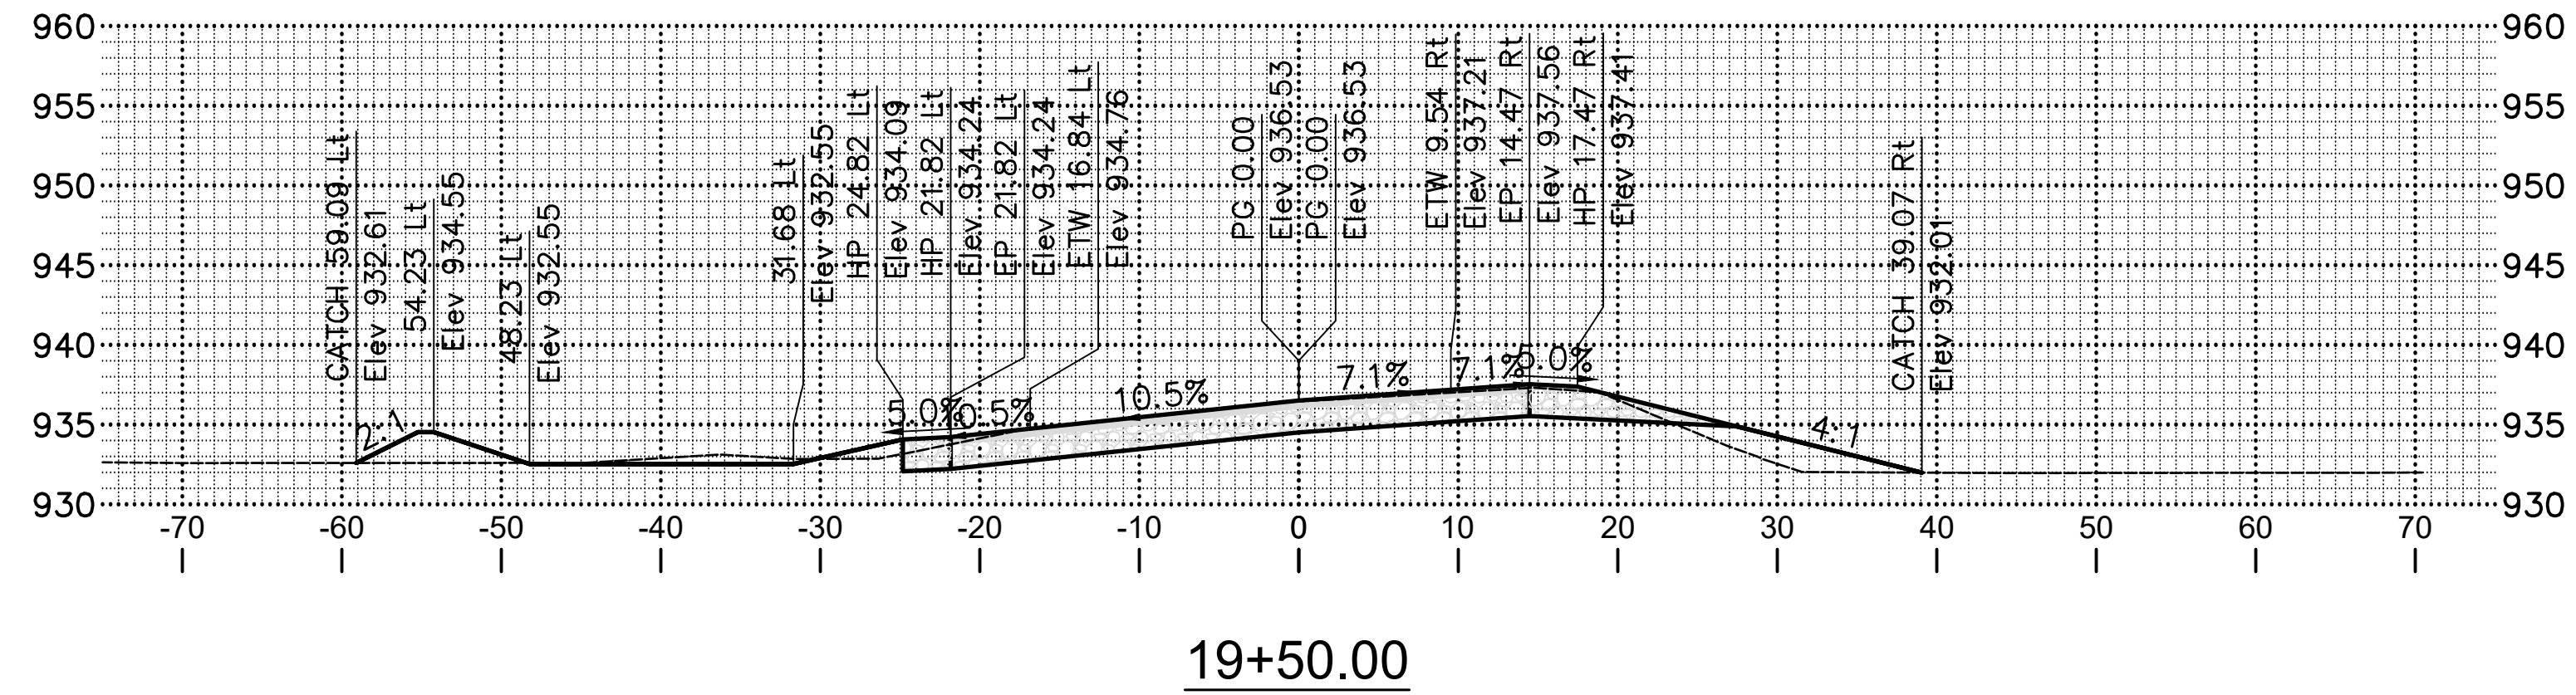




SCALE
EL CAMINO REAL - XS - 12



Dist	COUNTY	PROJECT	SHEET No.	TOTAL SHEETS
5	SLO	SANTA MARGARITA CREEK BRIDGE ON EL CAMINO REAL	13	34

consor 11017 COBBLEROCK DRIVE, SUITE 100
RANCHO CORDOVA, CA 95670
P: 916.368.9181

SAN LUIS OBISPO - DEPARTMENT OF PUBLIC WORKS		CONSULTANT PROJECT MANAGER		CALCULATED-DESIGNED BY		REVISED BY	
SANTA MARGARITA CREEK BRIDGE		Mark Reno		CHECKED BY		DATE REVISED	
		G. McLAUGHLIN		DES CHK			

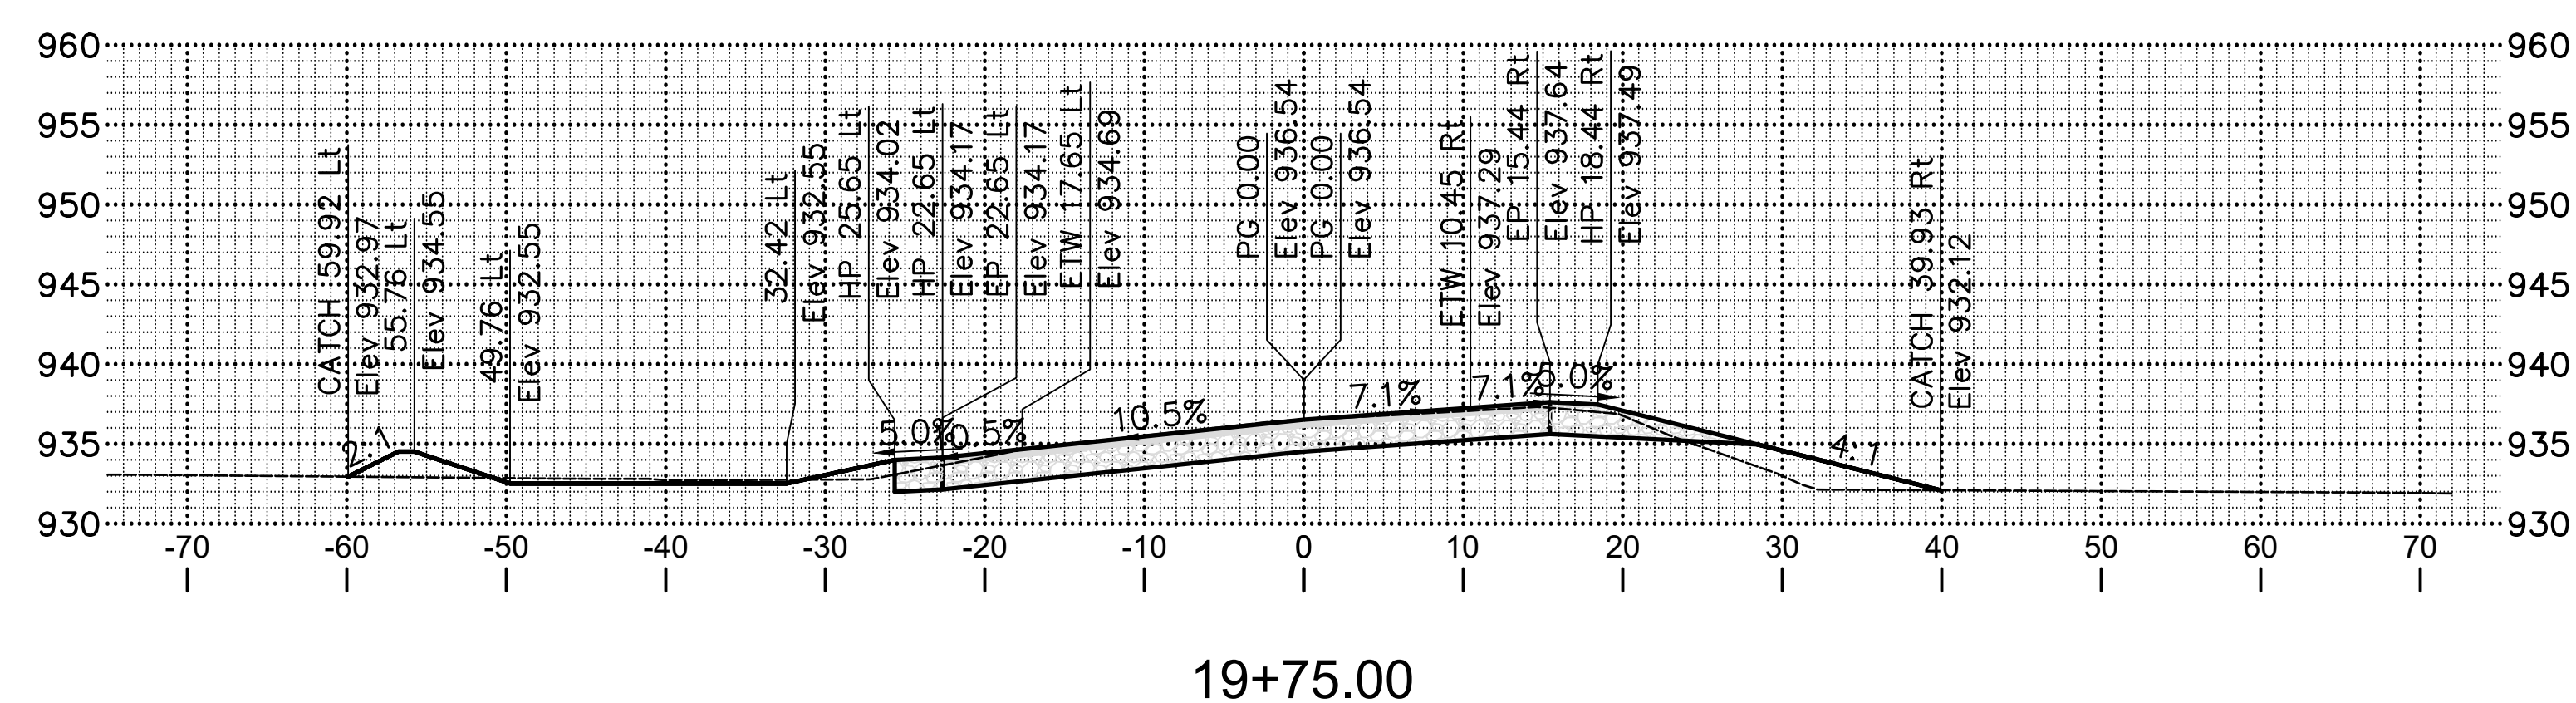
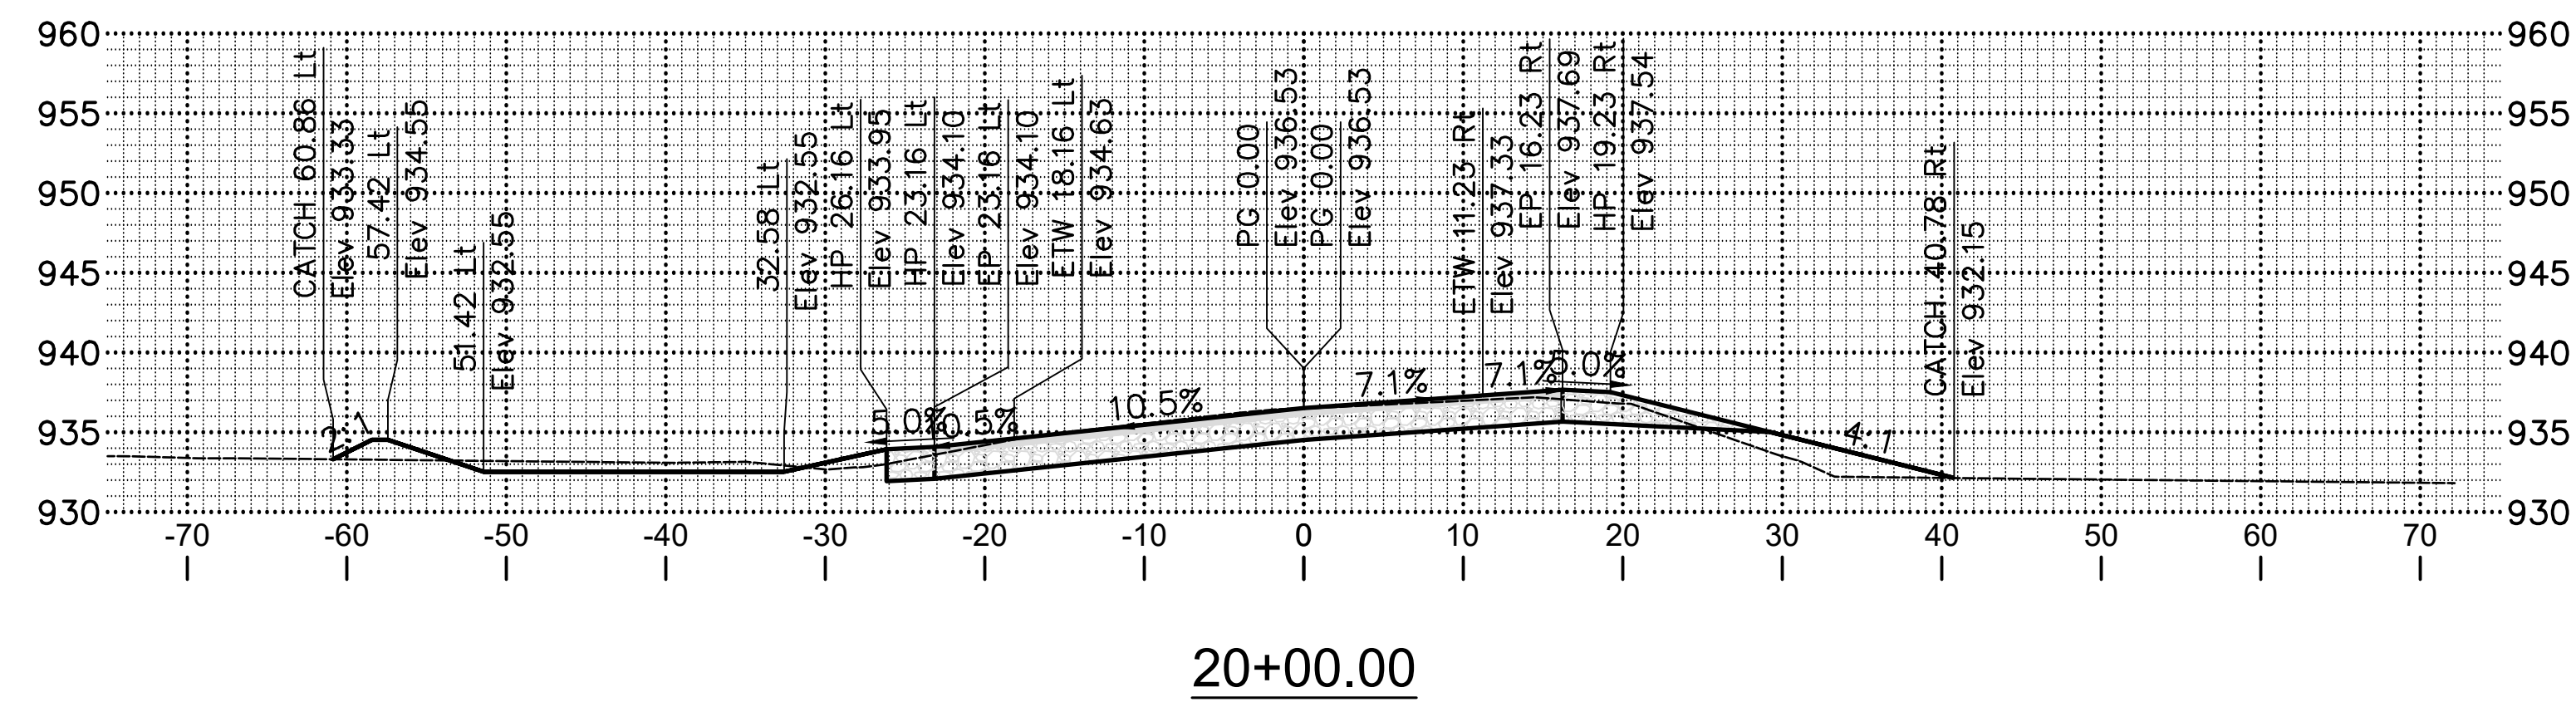
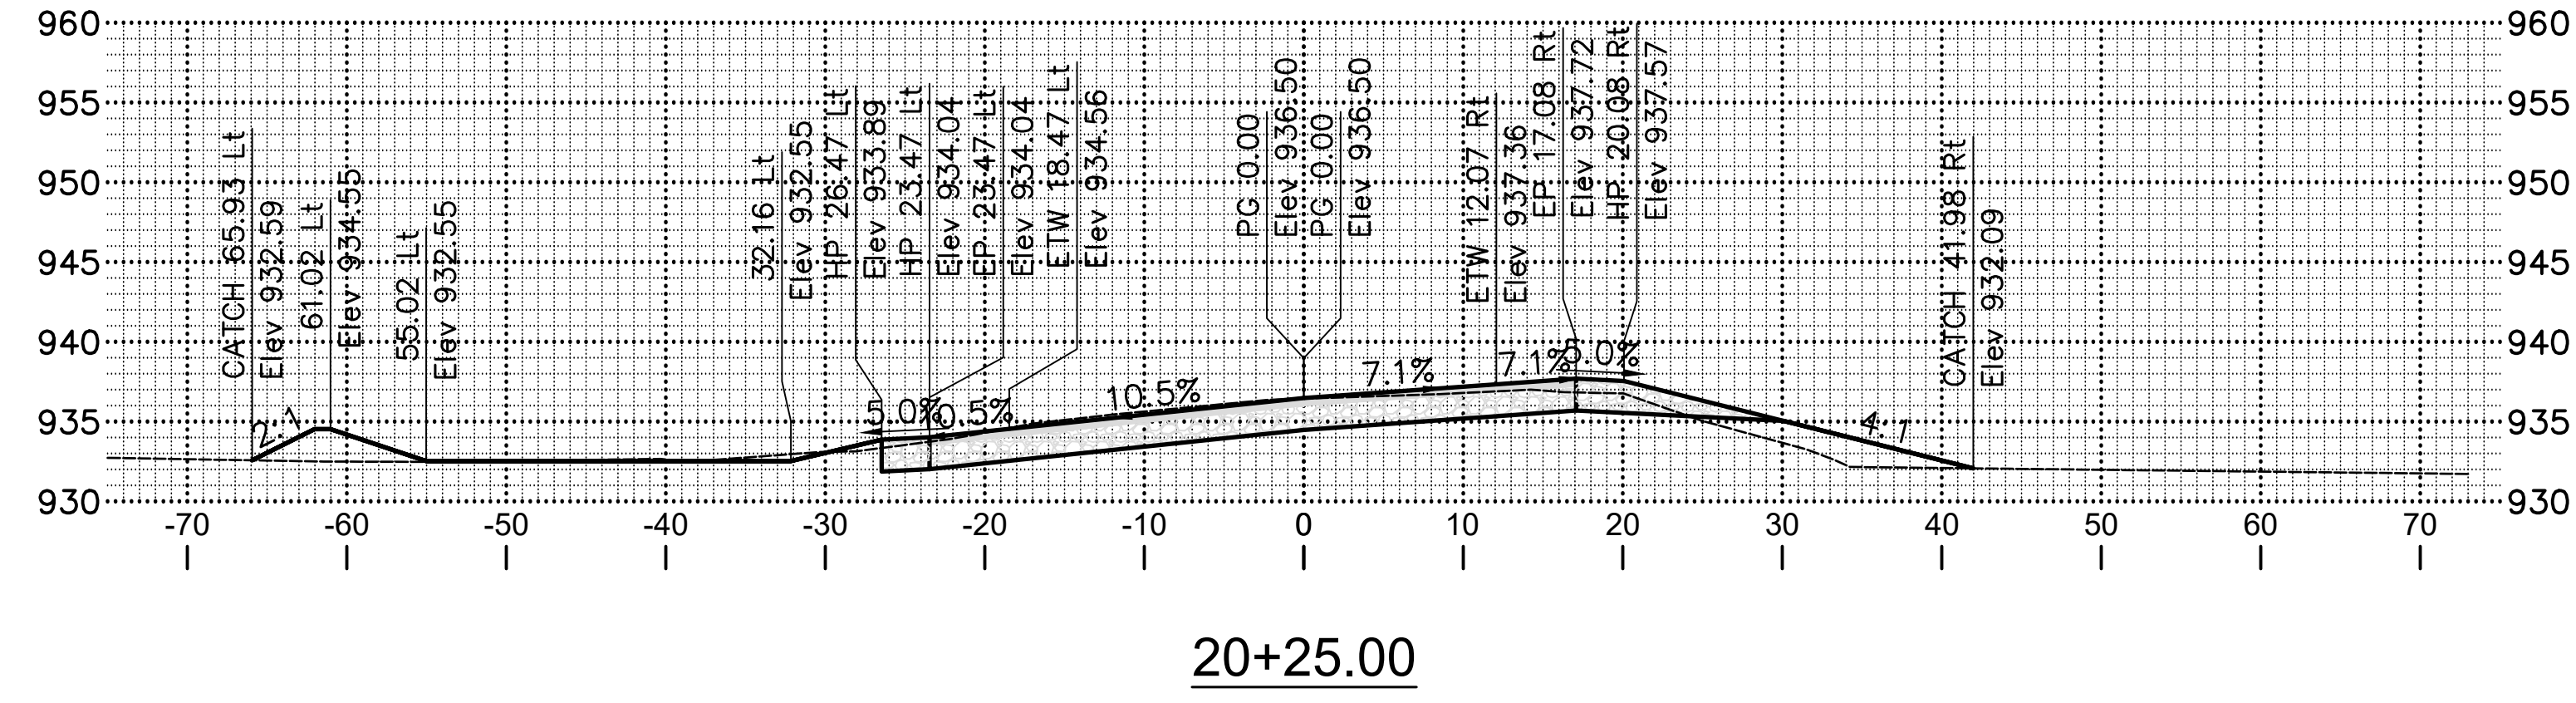


SCALE
EL CAMINO REAL - XS - 13


SAN LUIS OBISPO - DEPARTMENT OF PUBLIC WORKS		CONSULTANT PROJECT MANAGER		CALCULATED/DESIGNED BY		REVISED BY	
SANTA MARGARITA CREEK BRIDGE		Mark Reno		CHECKED BY		DATE REVISED	
		G. McLAUGHLIN		DES CHK			

Dist	COUNTY	PROJECT	SHEET No.	TOTAL SHEETS
5	SLO	SANTA MARGARITA CREEK BRIDGE ON EL CAMINO REAL	14	34

consor 11017 COBBLEROCK DRIVE, SUITE 100
RANCHO CORDOVA, CA 95670
P: 916.368.9181

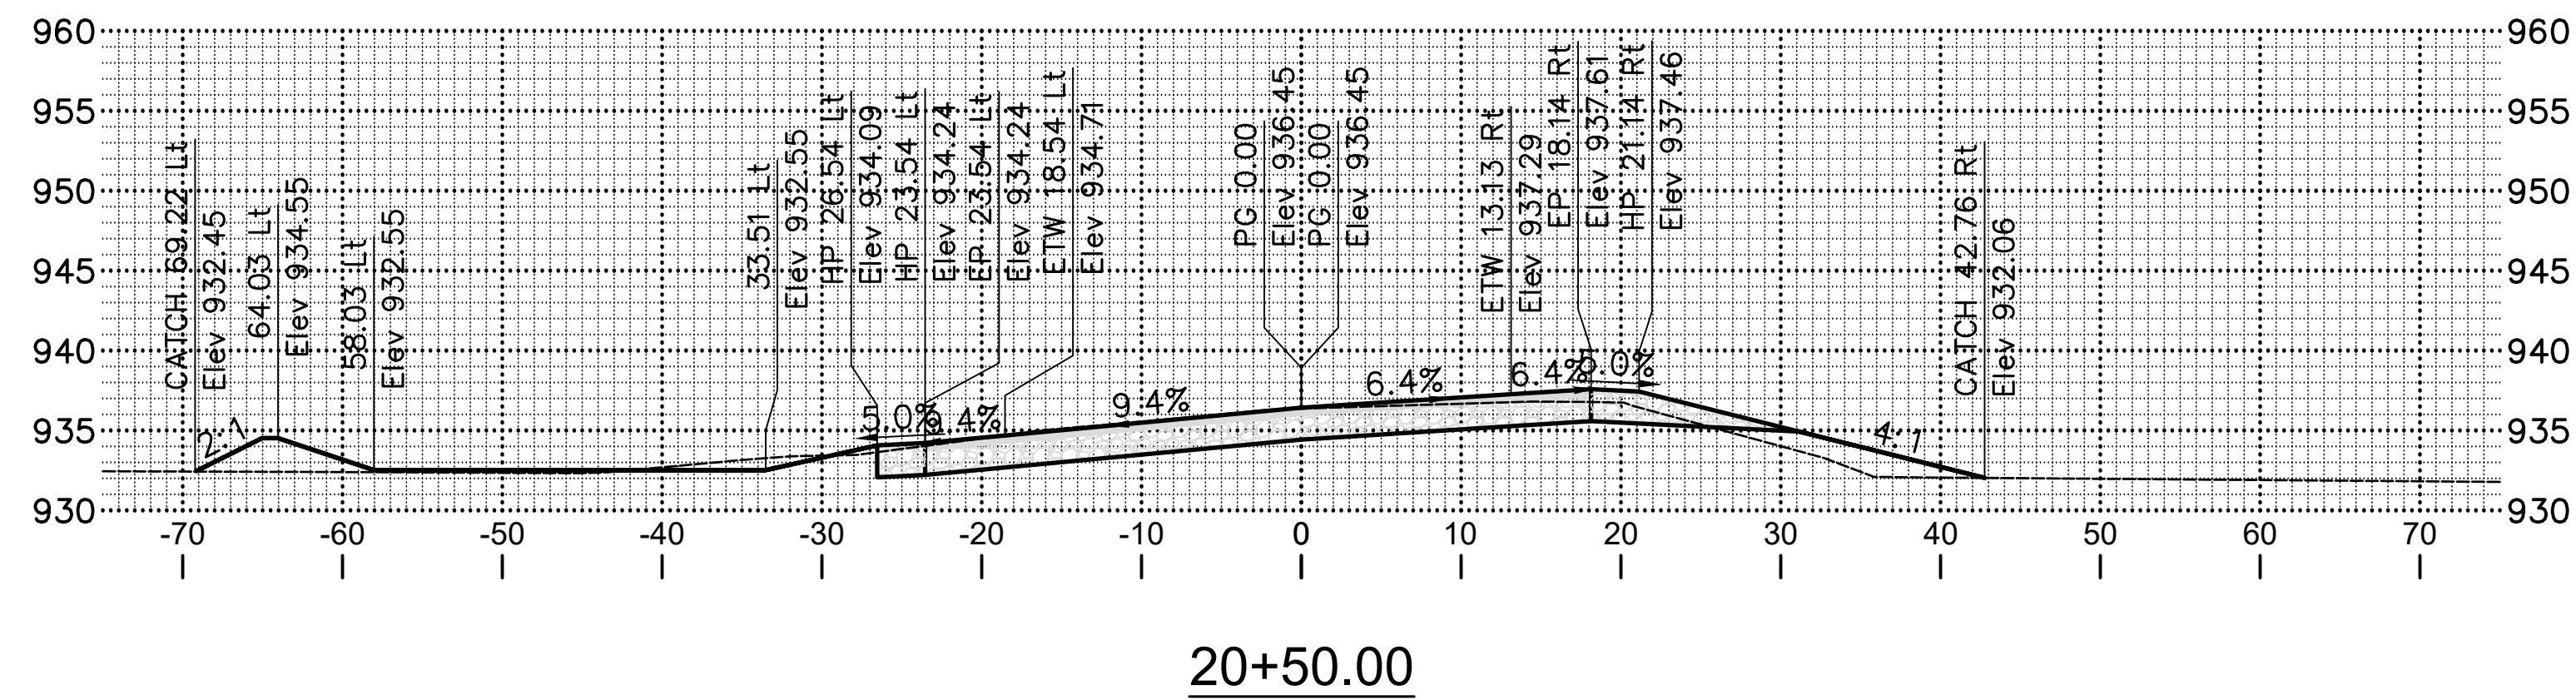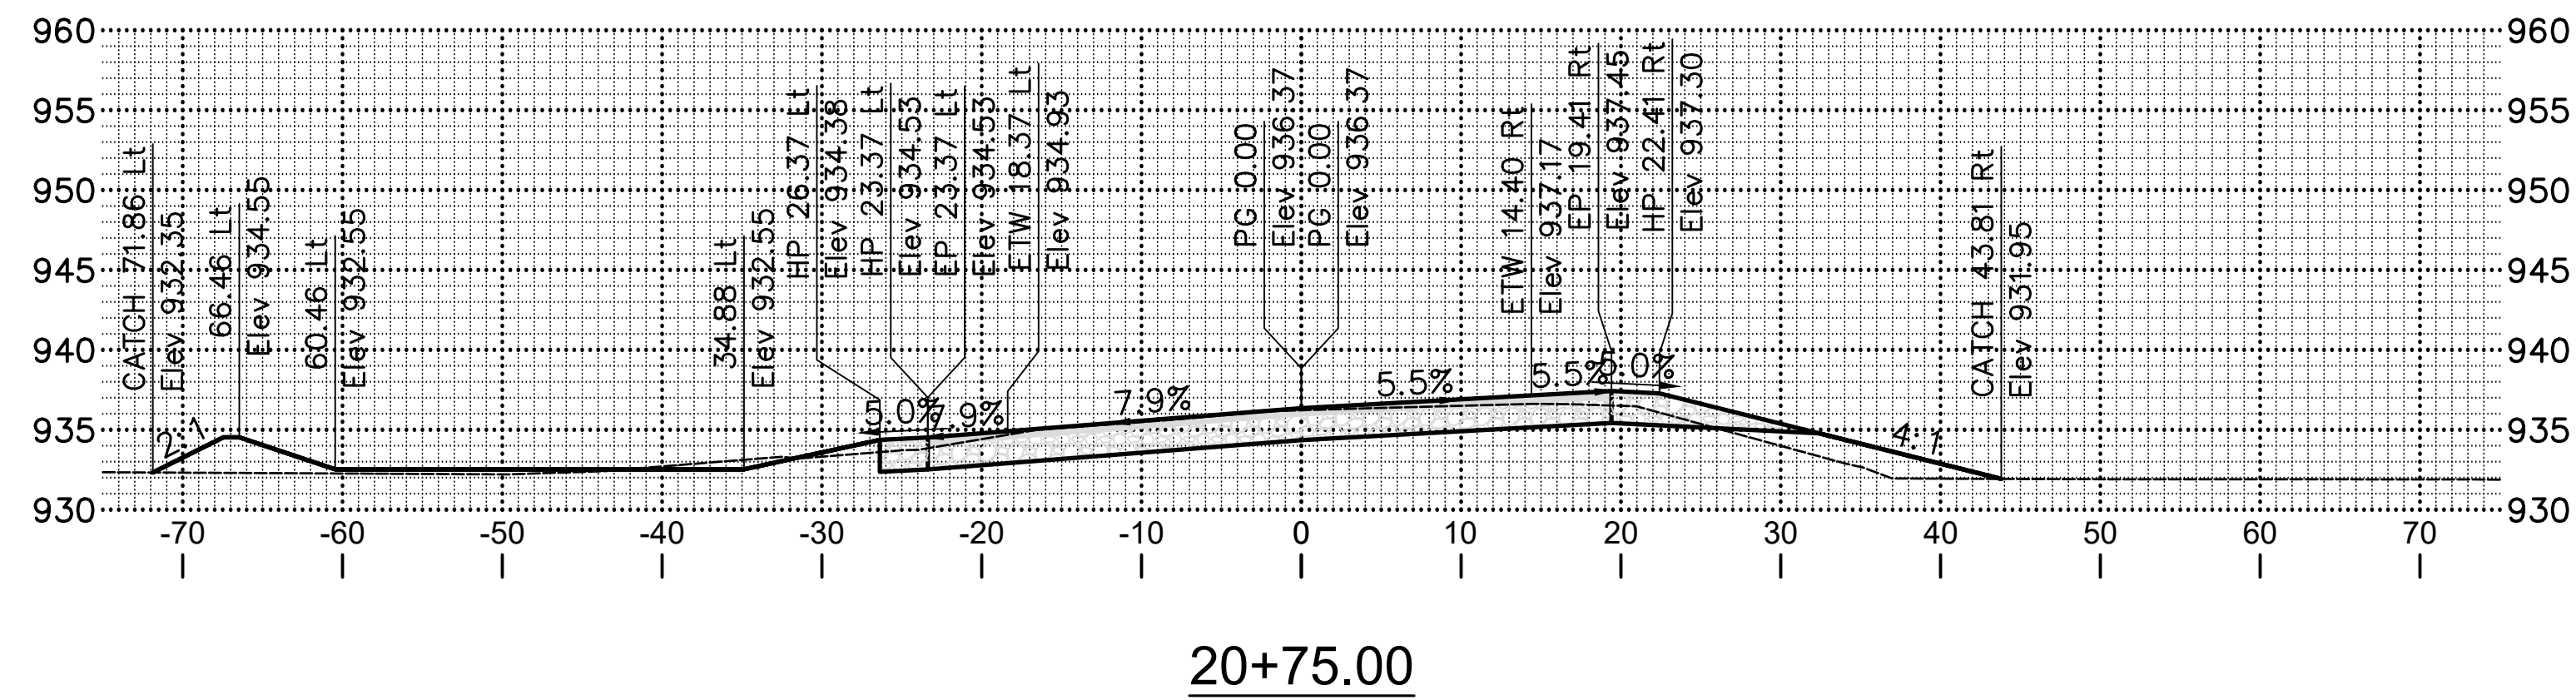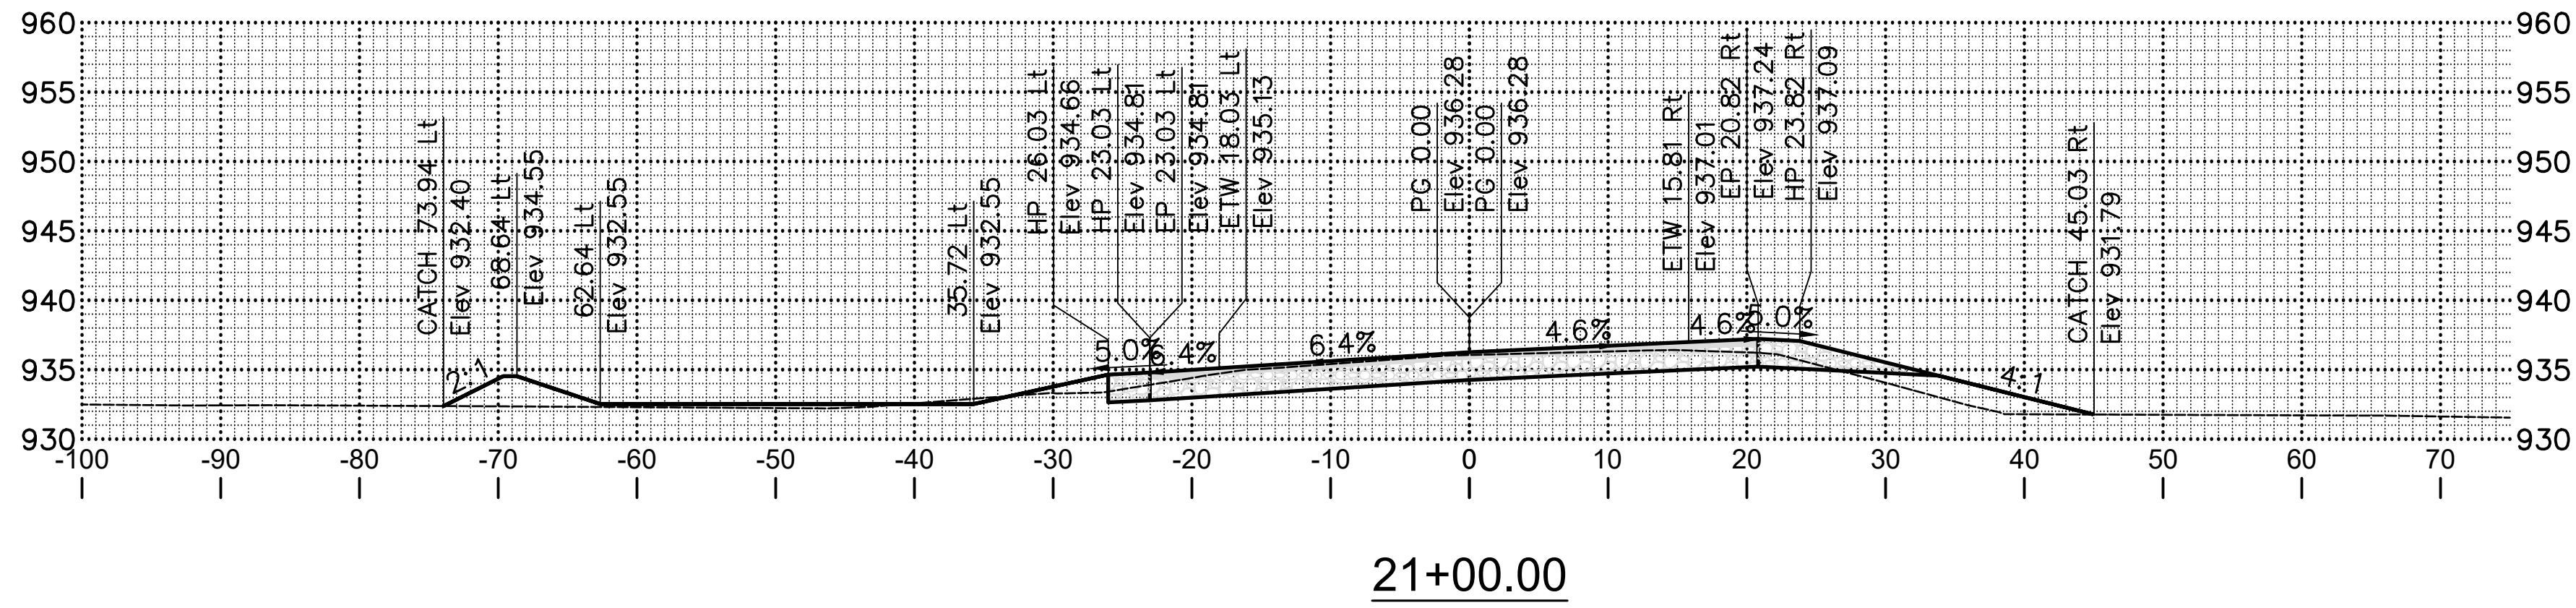




SCALE
EL CAMINO REAL - XS - 14

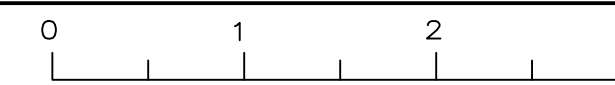

SAN LUIS OBISPO - DEPARTMENT OF PUBLIC WORKS		CONSULTANT PROJECT MANAGER		CALCULATED/DESIGNED BY		REVISOR	
SANTA MARGARITA CREEK BRIDGE		Mark Reno		CHECKED BY		DATE REVISED	
		G. McLAUGHLIN		DES CHK			

Dist	COUNTY	PROJECT	SHEET No.	TOTAL SHEETS
5	SLO	SANTA MARGARITA CREEK BRIDGE ON EL CAMINO REAL	15	34


consor 11017 COBBLEROCK DRIVE, SUITE 100
RANCHO CORDOVA, CA 95670
P: 916.368.9181

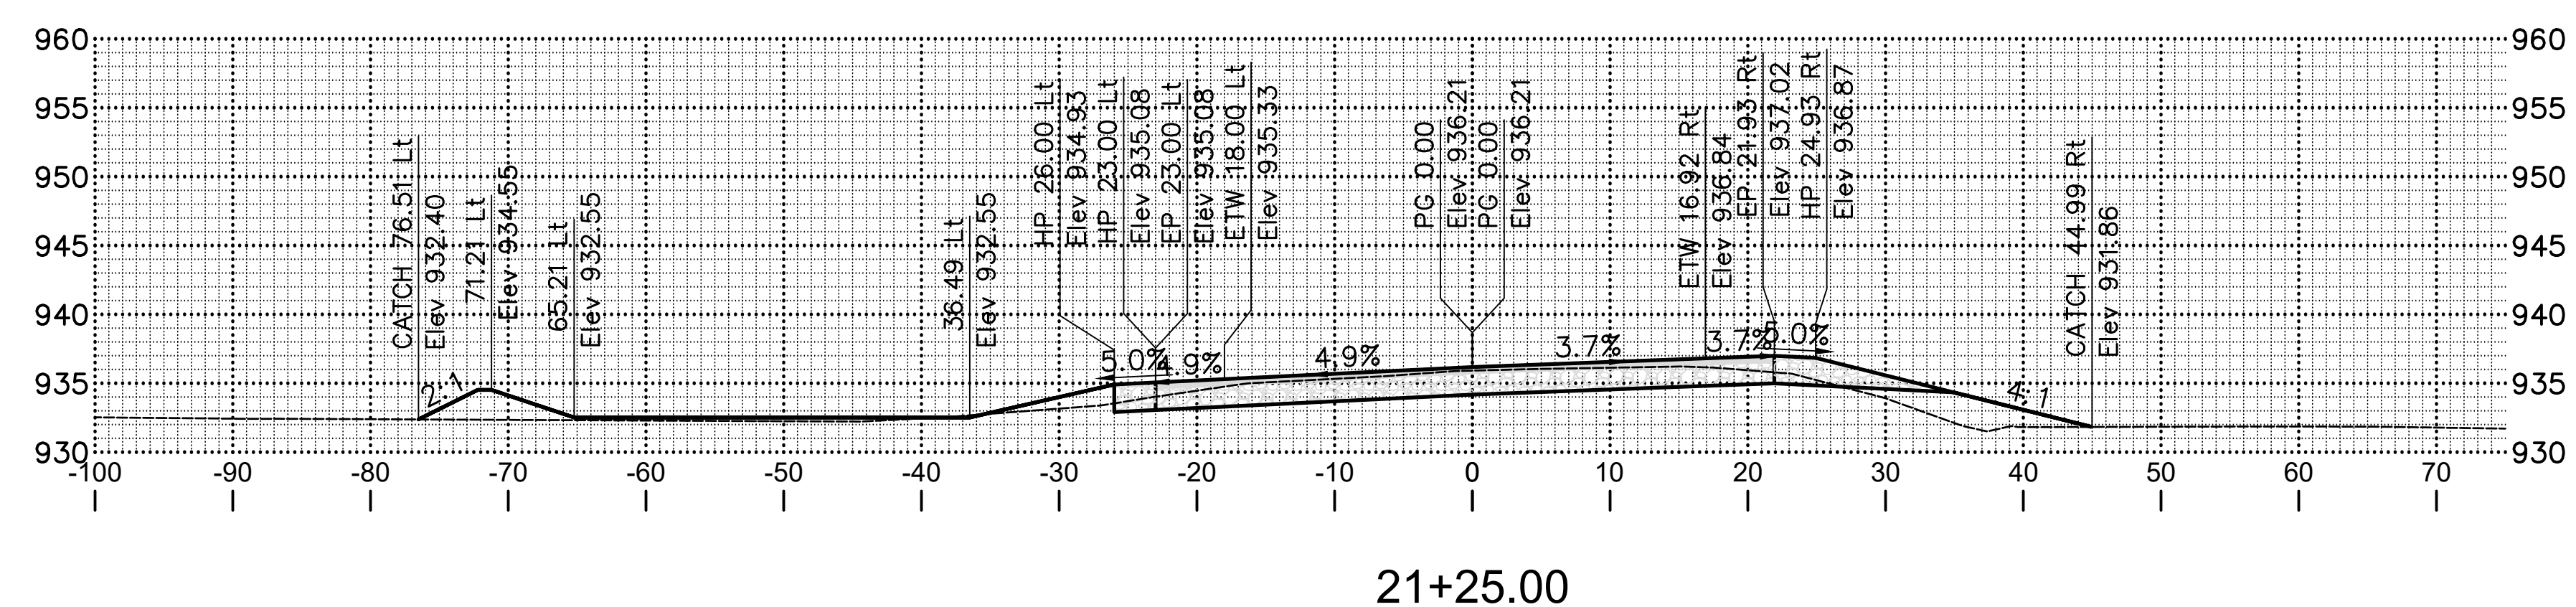
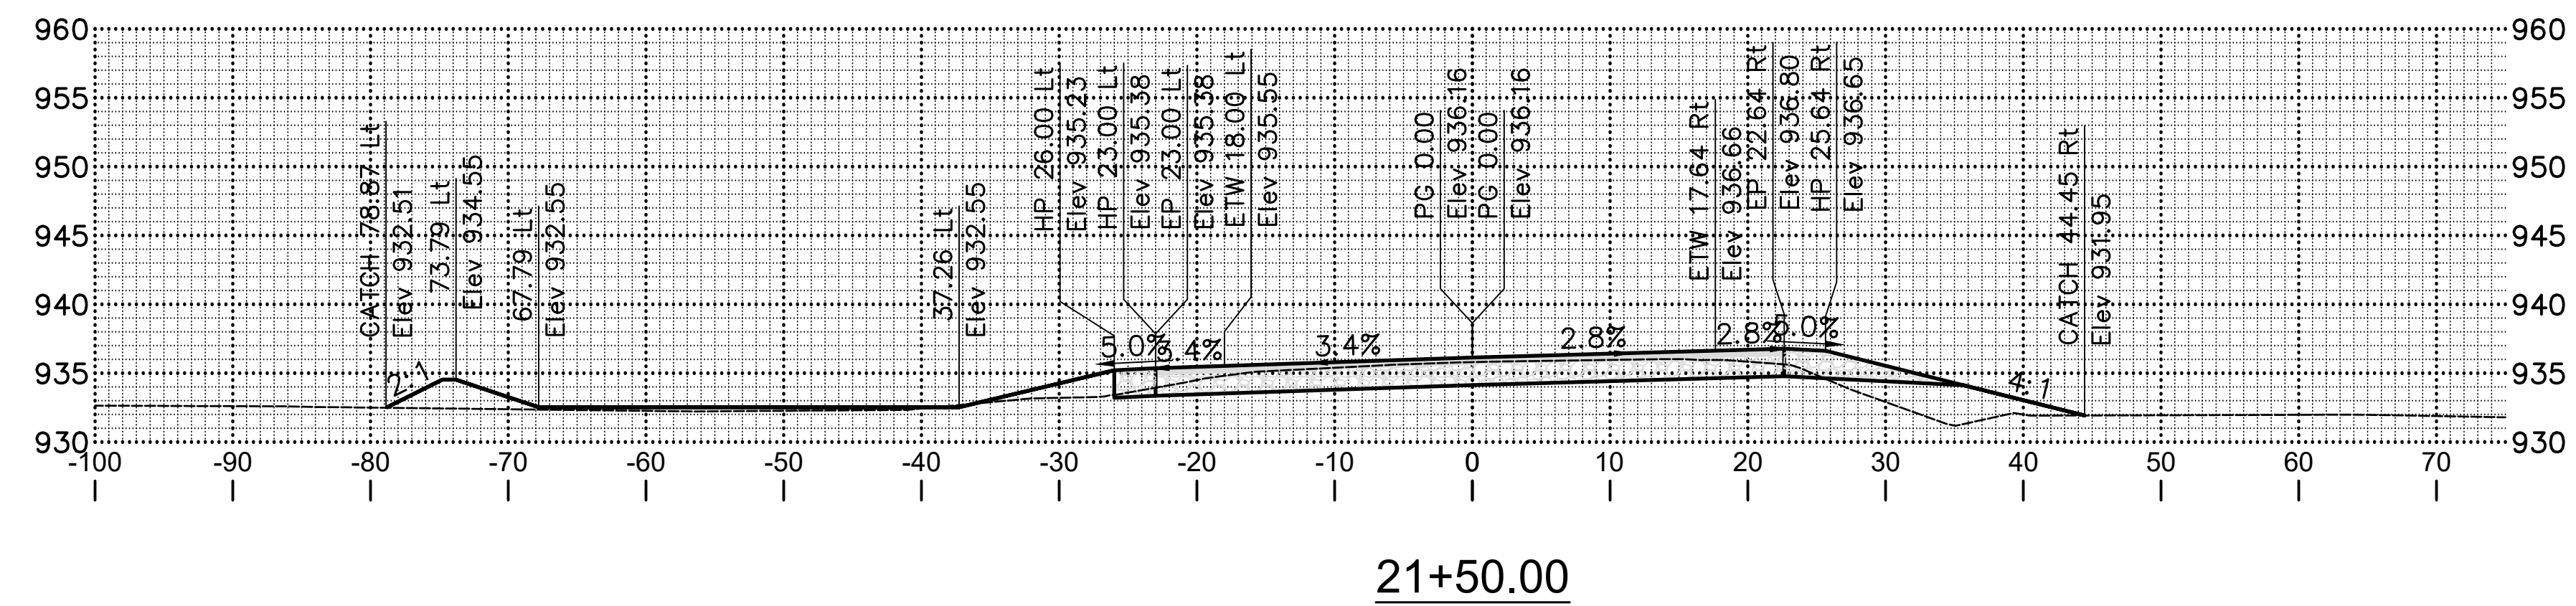
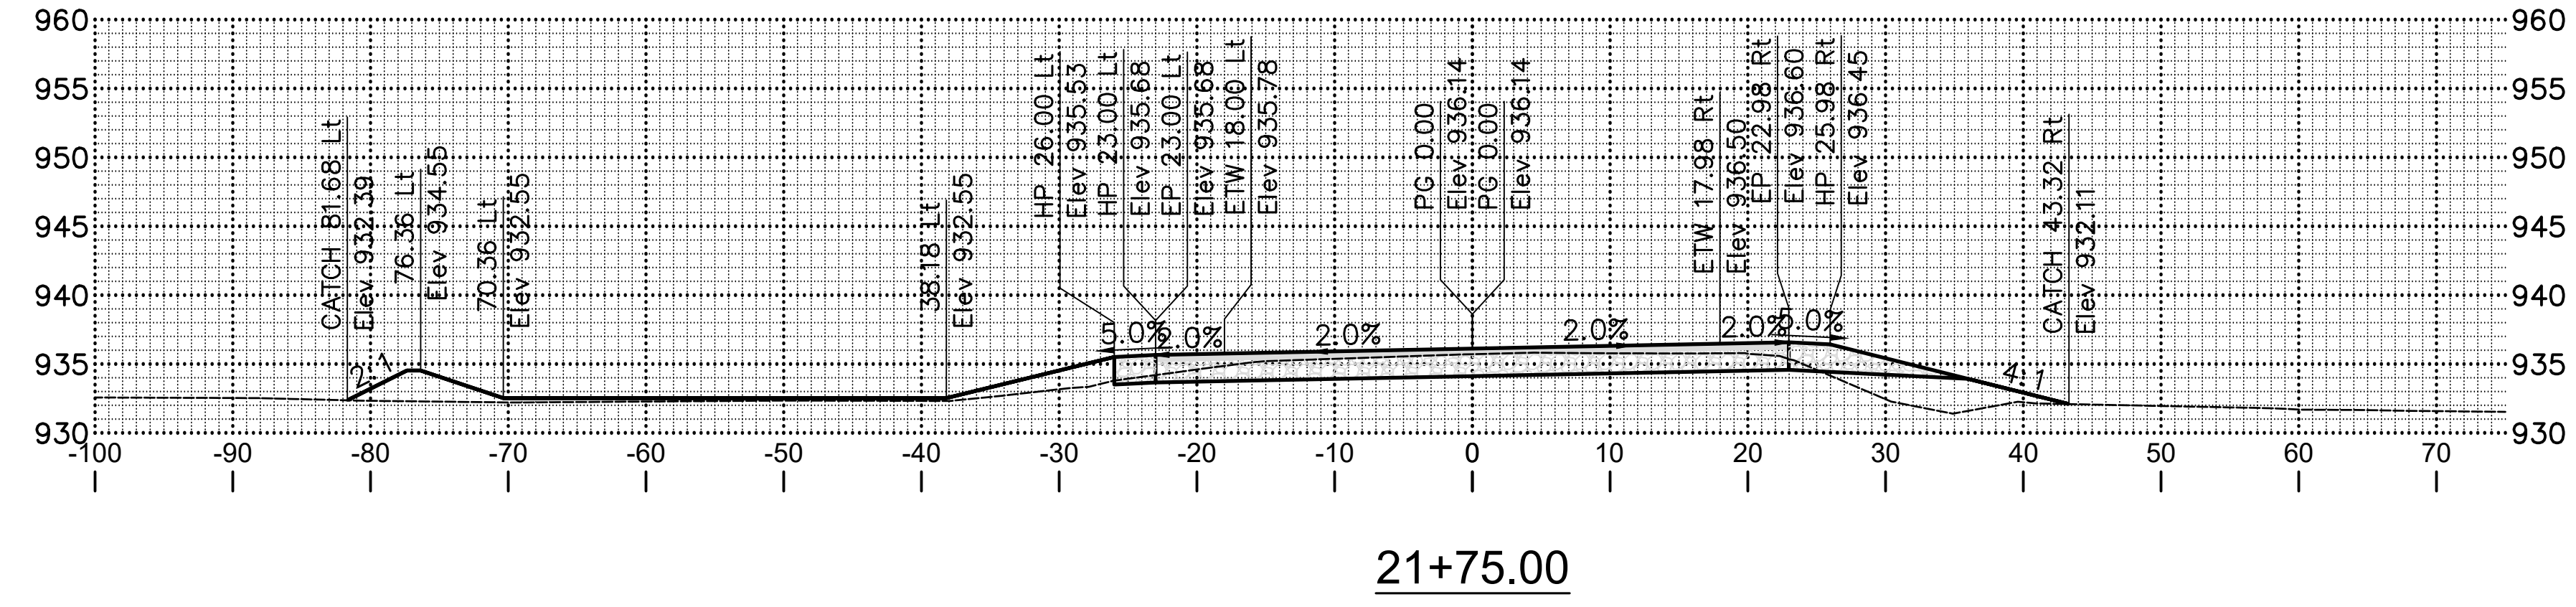


SCALE
EL CAMINO REAL - XS - 15

DATE PLOTTED: Tuesday, October 24, 2023 TIME PLOTTED: 12:17:08 PM, Andrew Mitchell

SAN LUIS OBISPO - DEPARTMENT OF PUBLIC WORKS		CONSULTANT PROJECT MANAGER		CALCULATED/DESIGNED BY		REVISED BY	
SANTA MARGARITA CREEK BRIDGE		Mark Reno		CHECKED BY		DATE REVISED	
		G. McLAUGHLIN		DES CHK			



Dist	COUNTY	PROJECT	SHEET No.	TOTAL SHEETS
5	SLO	SANTA MARGARITA CREEK BRIDGE ON EL CAMINO REAL	16	34
			11017 COBBLEROCK DRIVE, SUITE 100 RANCHO CORDOVA, CA 95670 P: 916.368.9181	

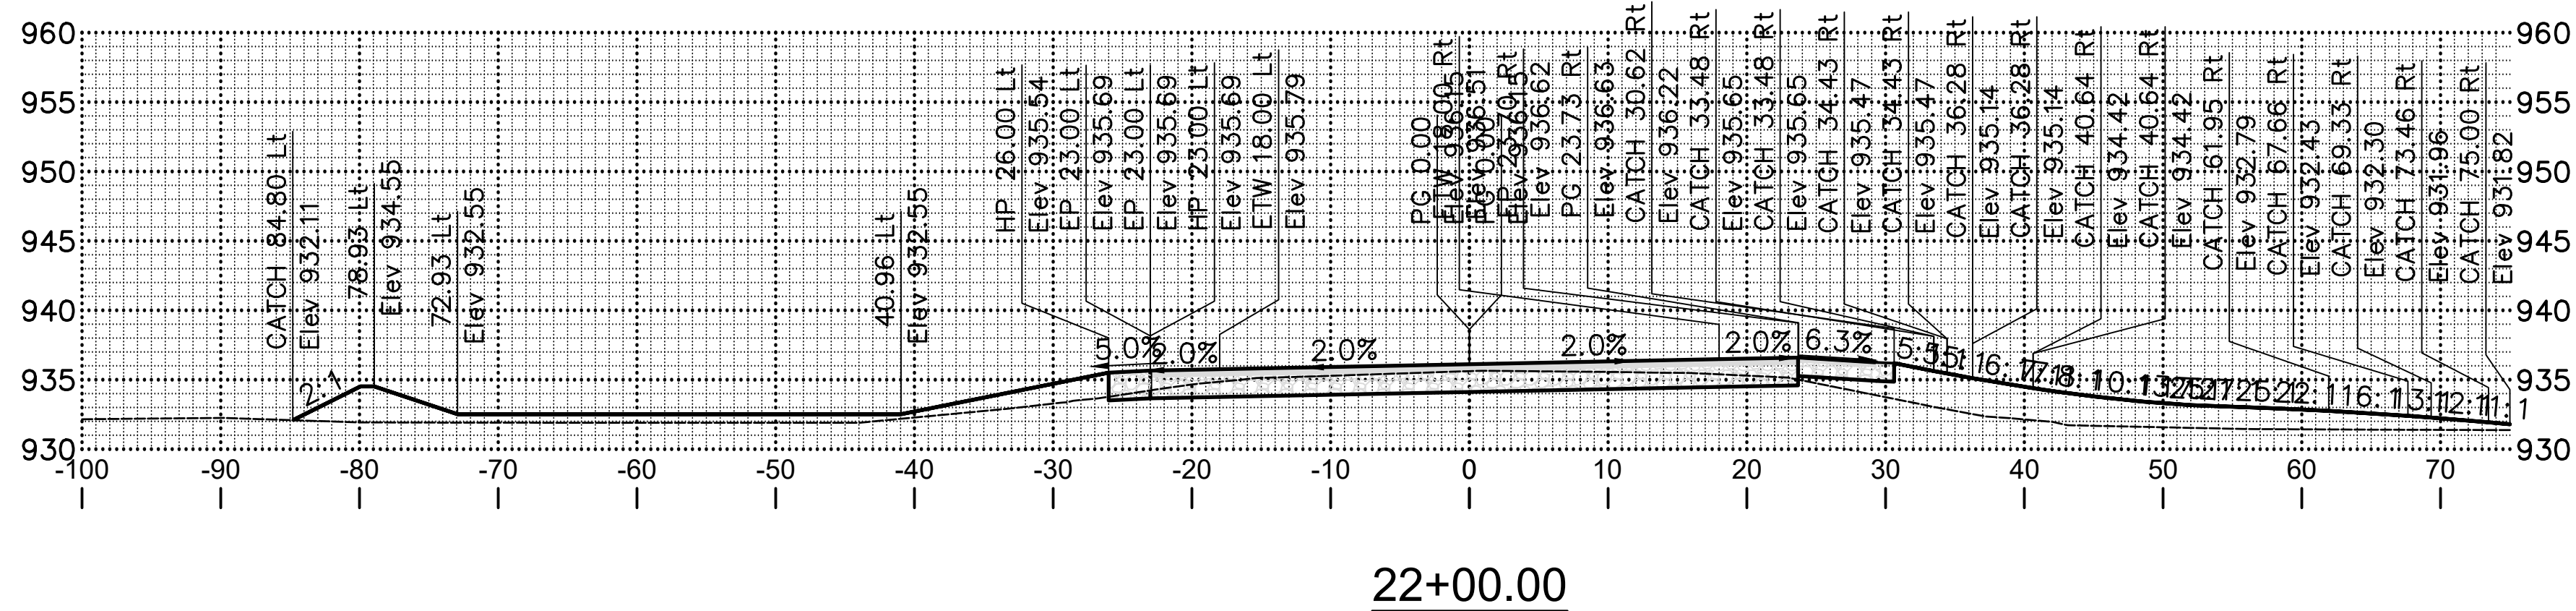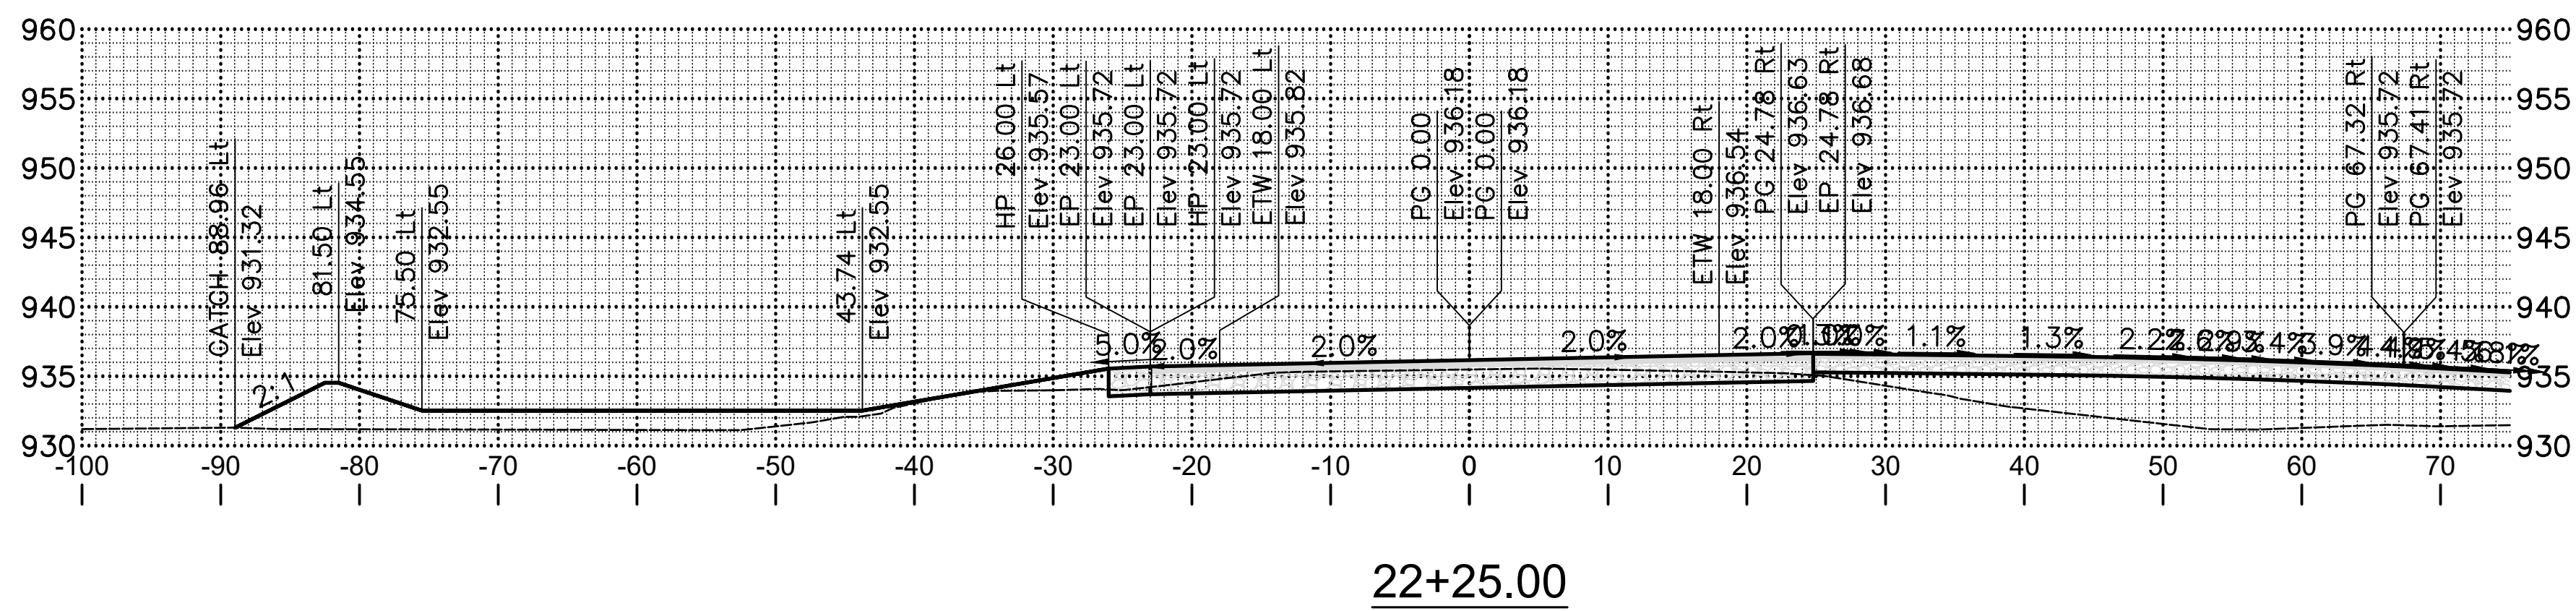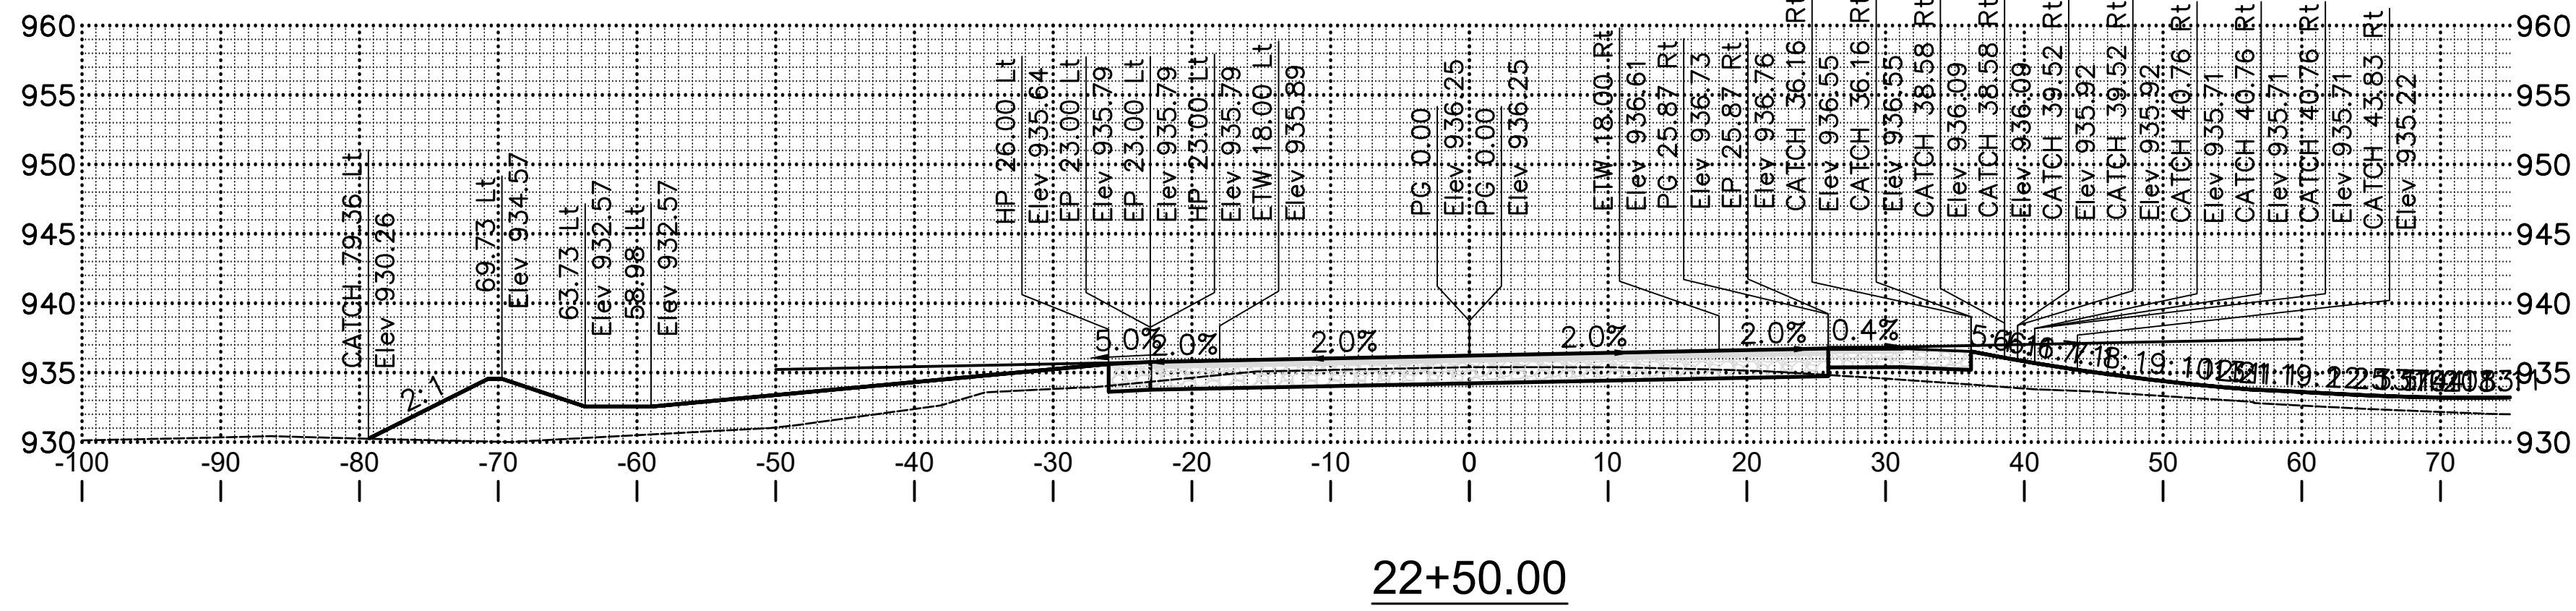

SCALE
EL CAMINO REAL - XS - 16

Dist	COUNTY	PROJECT	SHEET No.	TOTAL SHEETS
5	SLO	SANTA MARGARITA CREEK BRIDGE ON EL CAMINO REAL	17	34
		11017 COBBLEROCK DRIVE, SUITE 100 RANCHO CORDOVA, CA 95670 P: 916.368.9181		


SAN LUIS OBISPO - DEPARTMENT OF PUBLIC WORKS	CONSULTANT PROJECT MANAGER	CALCULATED/DESIGNED BY	G. McLAUGHLIN	REVISED BY	
	SANTA MARGARITA CREEK BRIDGE	CHECKED BY	DES CHK	DATE REVISED	
	Mark Reno				

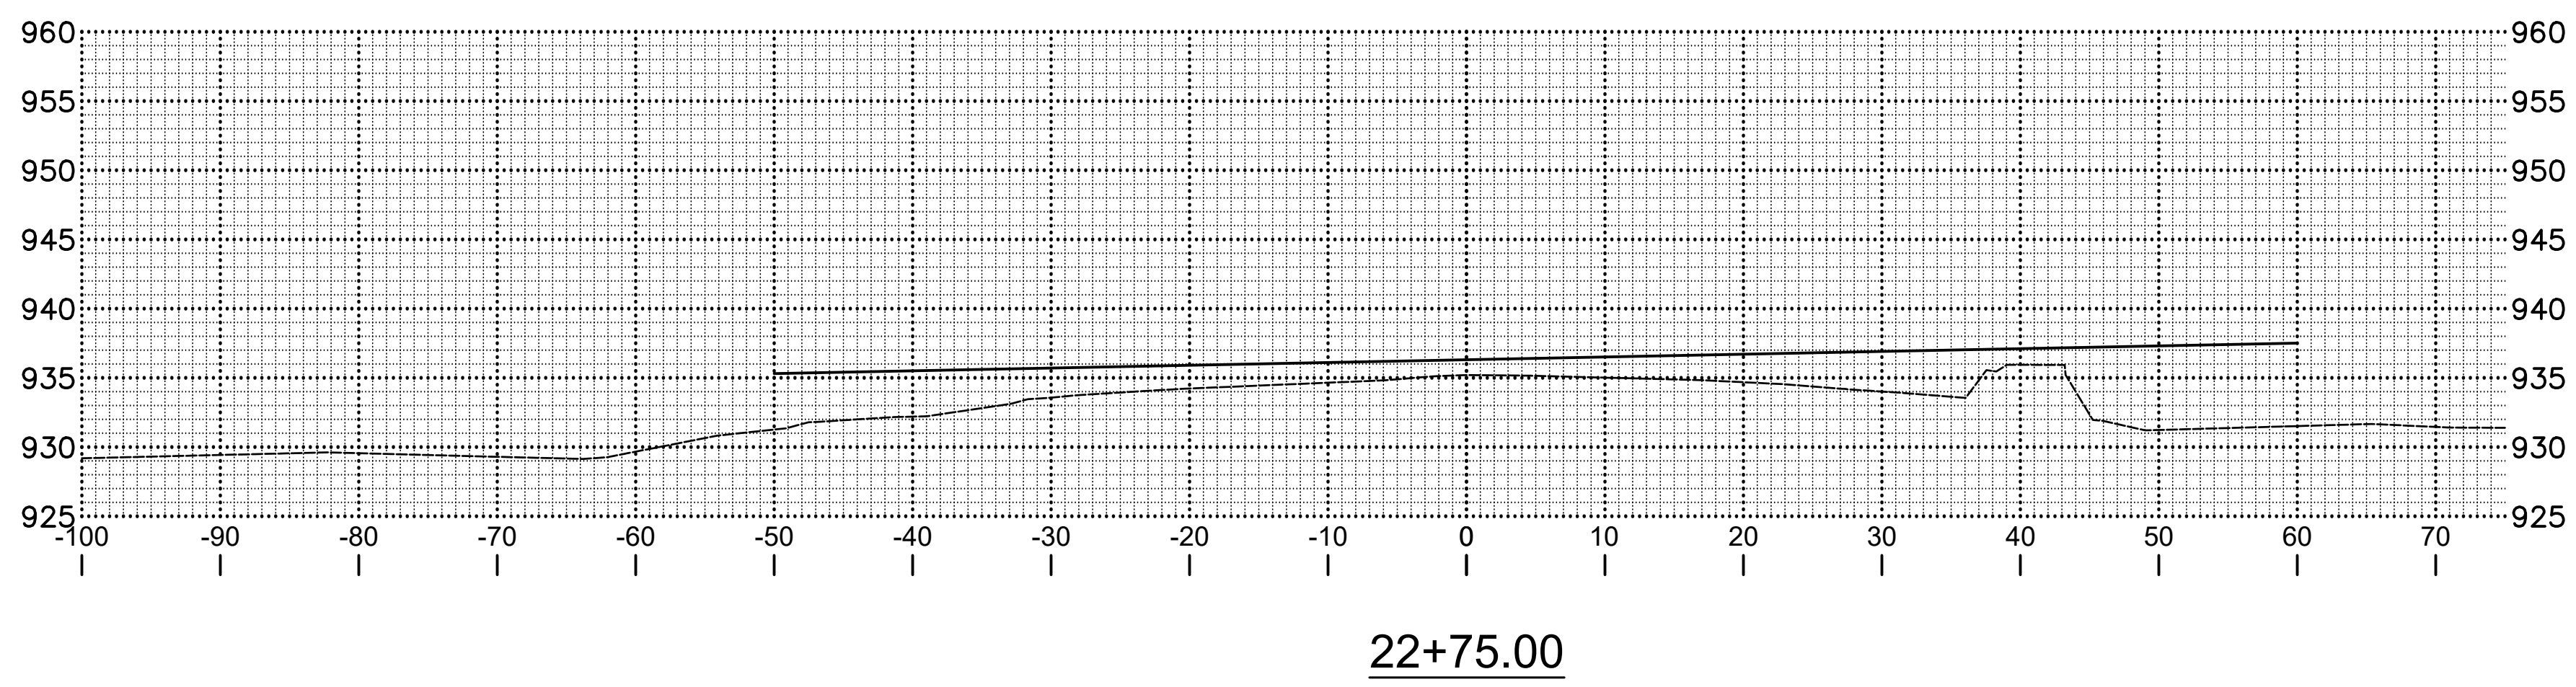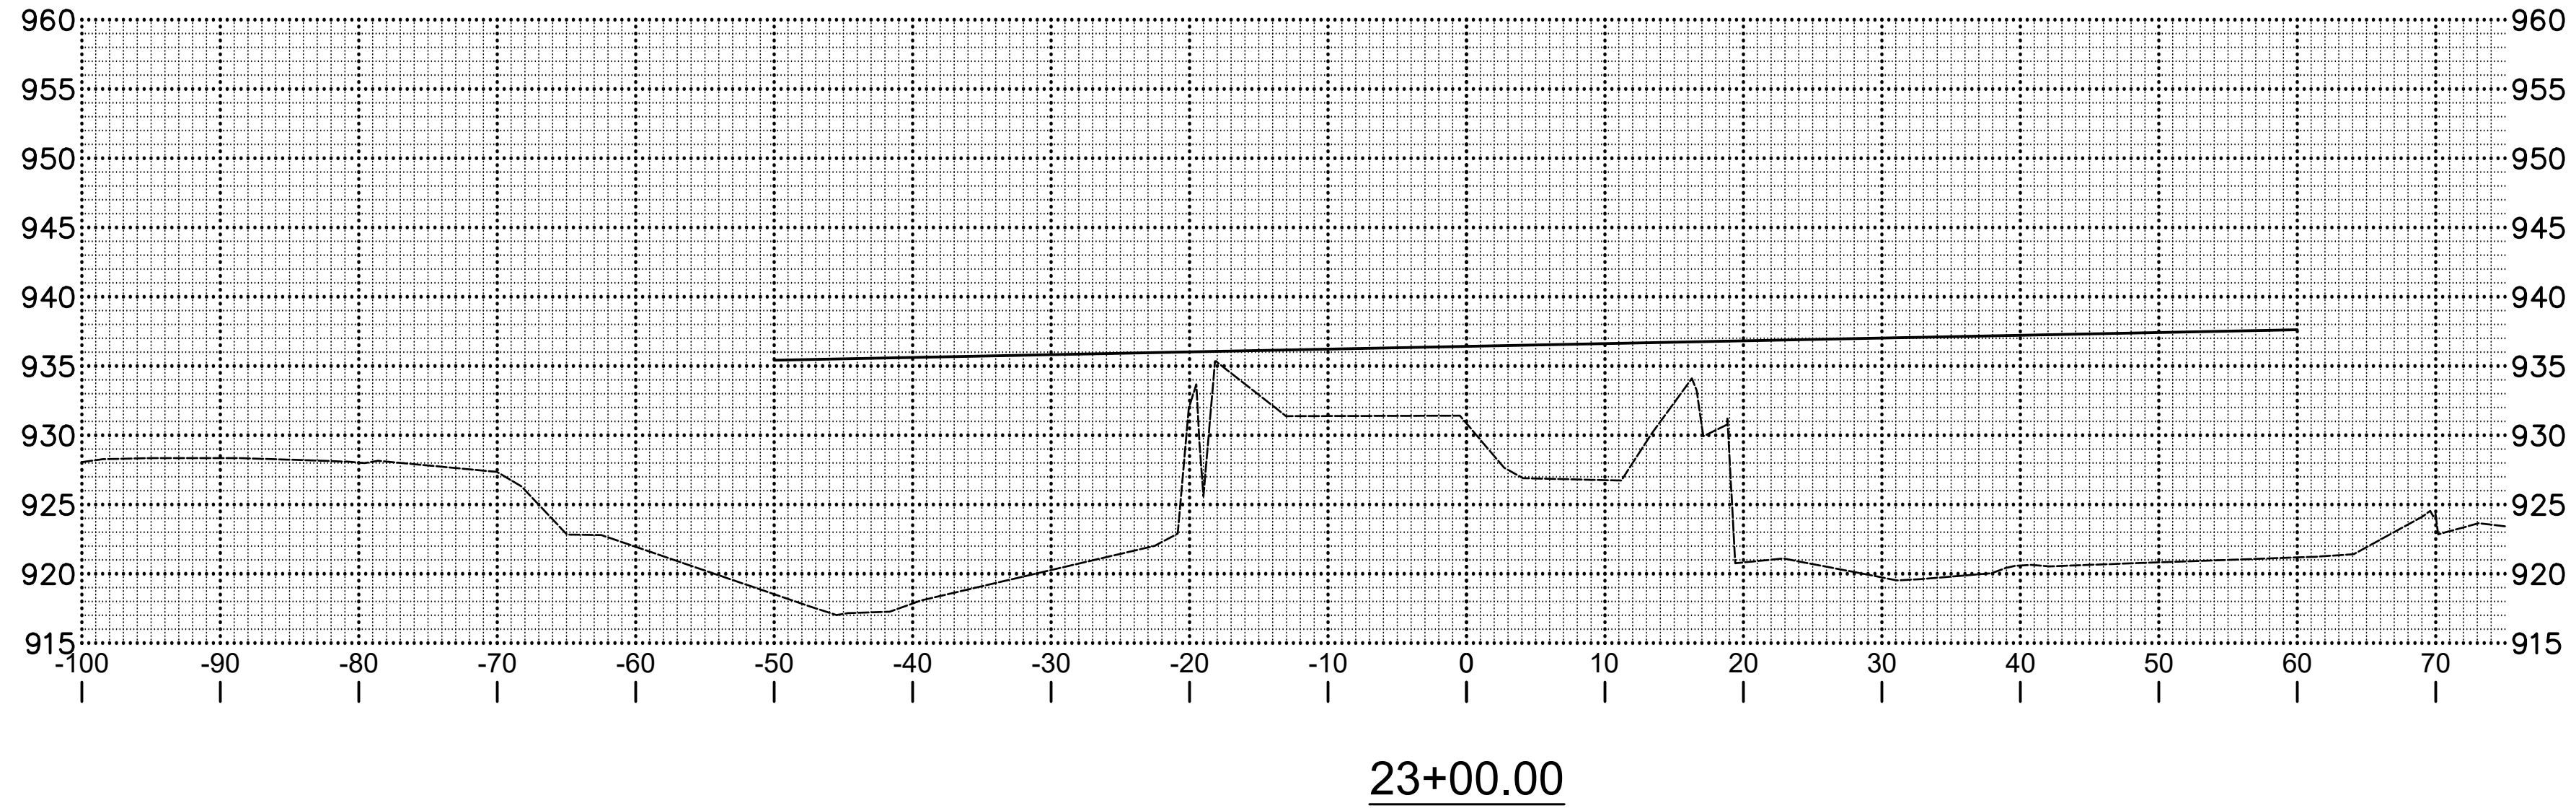


SCALE
EL CAMINO REAL - XS - 17

SAN LUIS OBISPO - DEPARTMENT OF PUBLIC WORKS		CONSULTANT PROJECT MANAGER		CALCULATED-DESIGNED BY		G. McLAUGHLIN		REVISED BY	
SANTA MARGARITA CREEK BRIDGE		Mark Reno		CHECKED BY		DES CHK		DATE REVISED	

Dist	COUNTY	PROJECT	SHEET No.	TOTAL SHEETS
5	SLO	SANTA MARGARITA CREEK BRIDGE ON EL CAMINO REAL	18	34
		11017 COBBLEROCK DRIVE, SUITE 100 RANCHO CORDOVA, CA 95670 P: 916.368.9181		

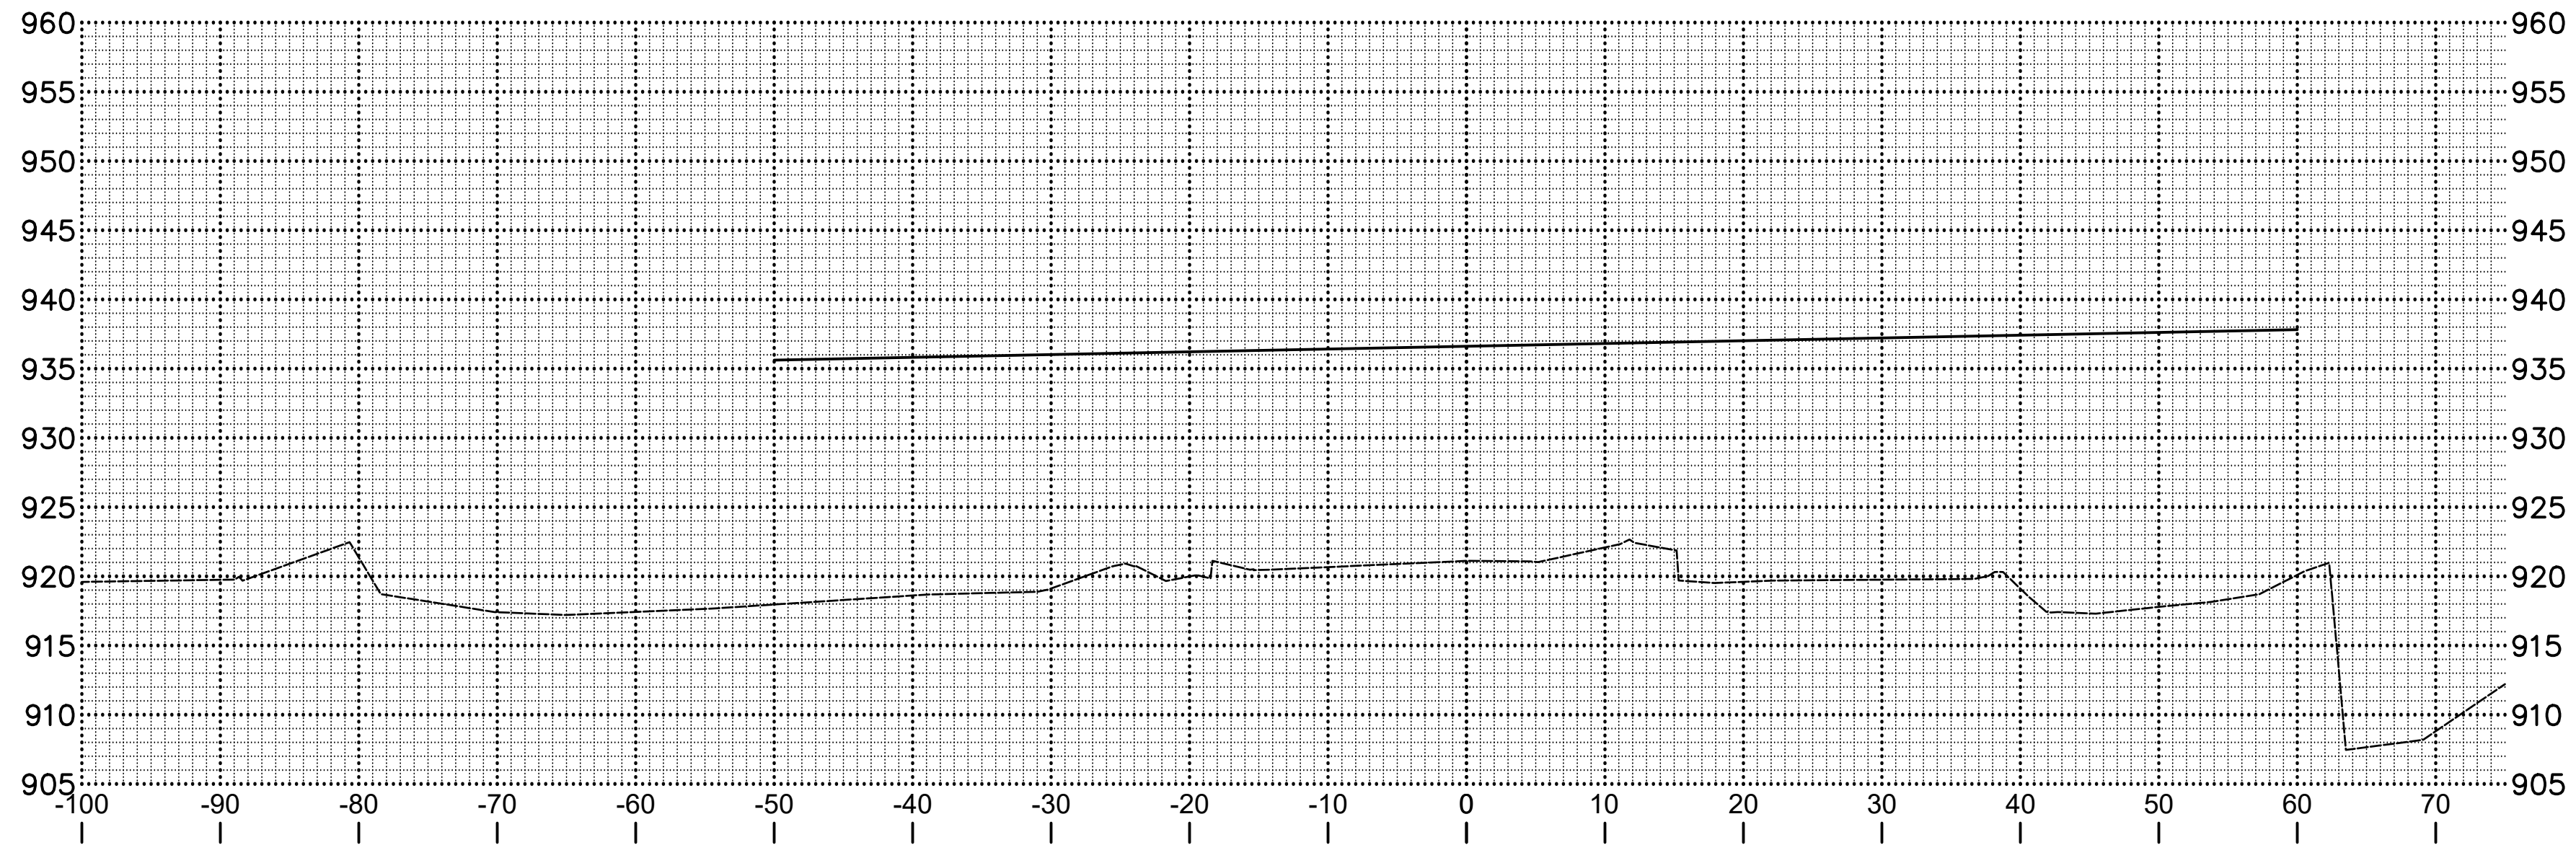

23+50.00

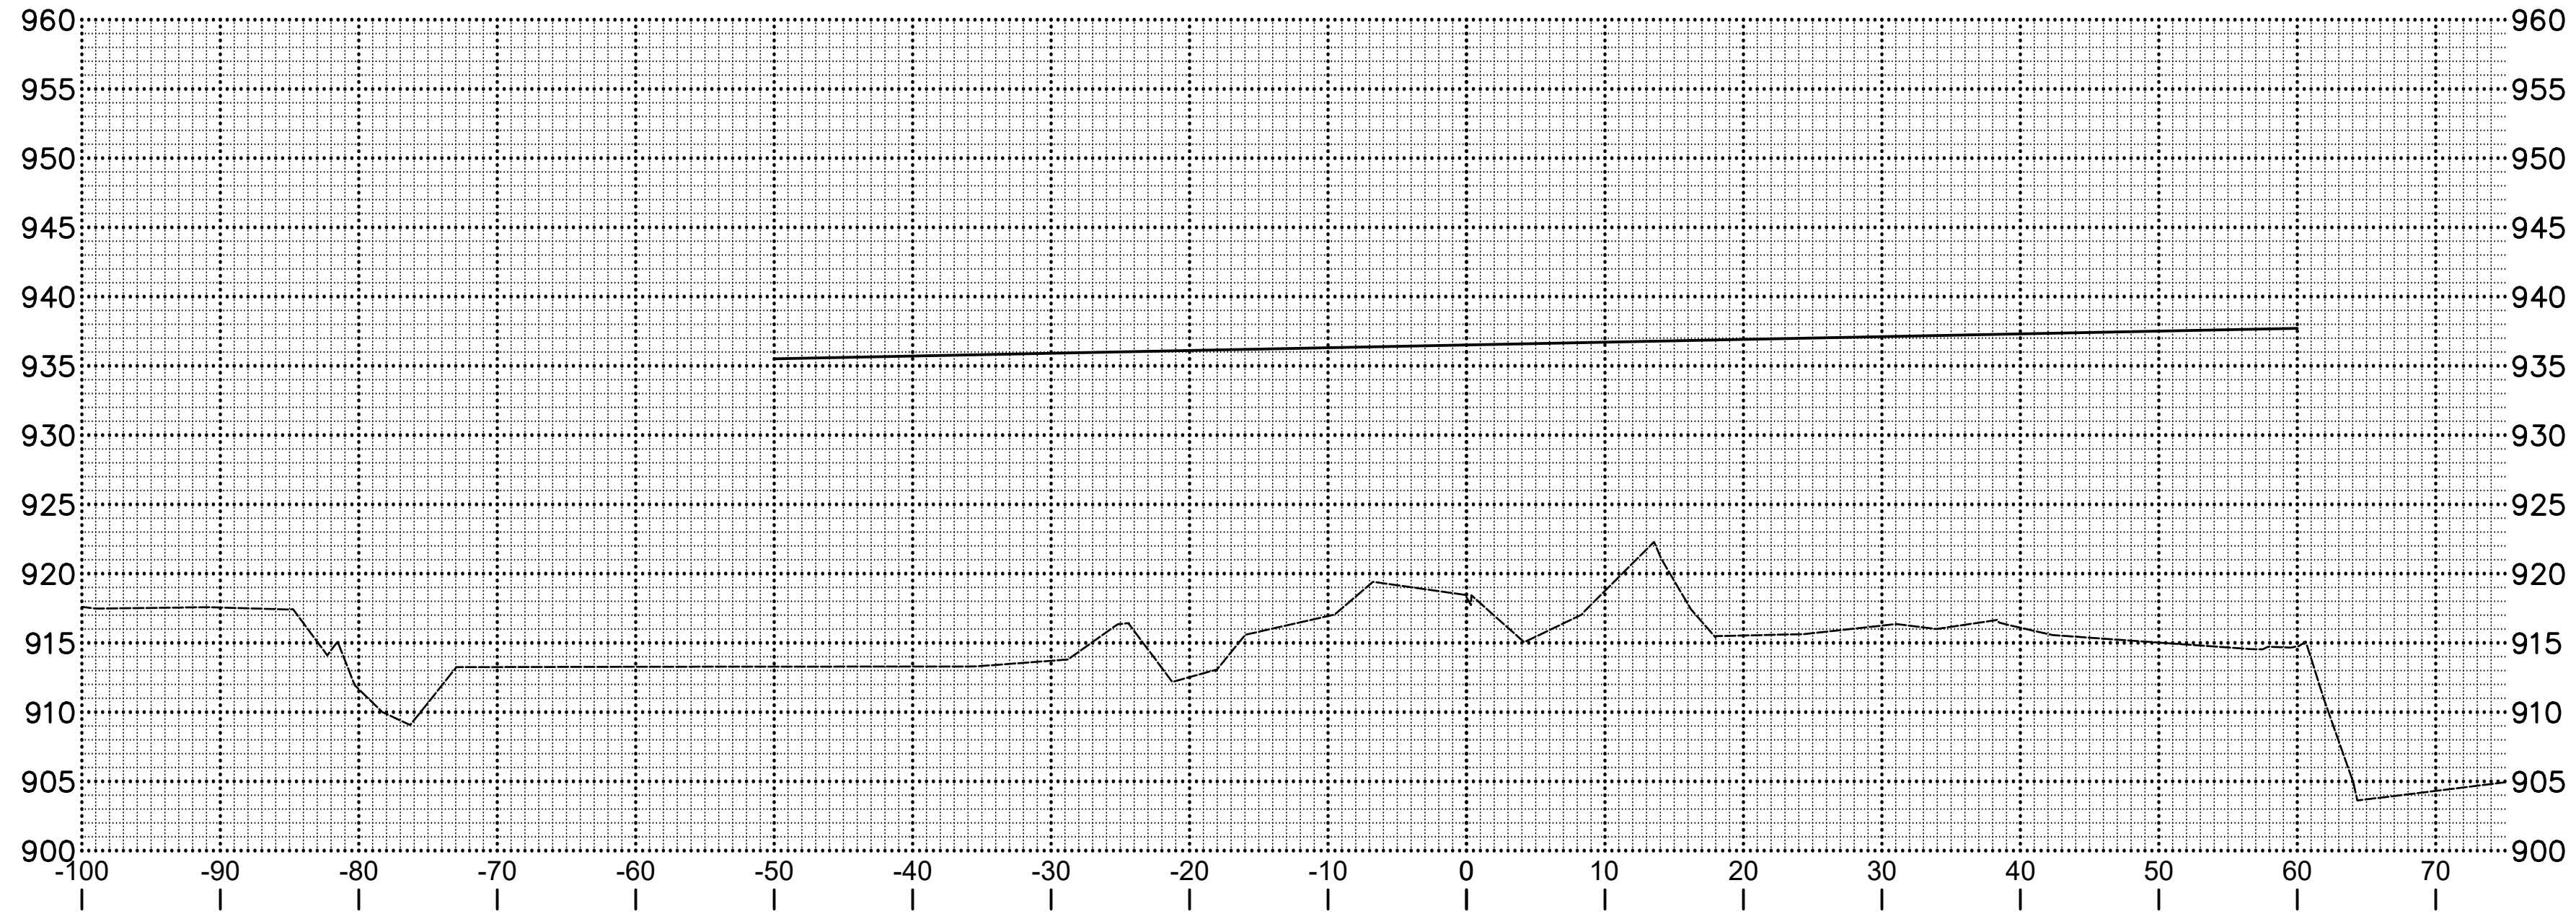


23+25.00

SCALE
EL CAMINO REAL - XS - 18


SAN LUIS OBISPO - DEPARTMENT OF PUBLIC WORKS		CONSULTANT PROJECT MANAGER		CALCULATED/DESIGNED BY		REVISOR	
SANTA MARGARITA CREEK BRIDGE		Mark Reno		CHECKED BY		DATE REVISED	
		G. McLAUGHLIN		DES CHK			

Dist	COUNTY	PROJECT	SHEET No.	TOTAL SHEETS
5	SLO	SANTA MARGARITA CREEK BRIDGE ON EL CAMINO REAL	19	34


consor 11017 COBBLEROCK DRIVE, SUITE 100
RANCHO CORDOVA, CA 95670
P: 916.368.9181

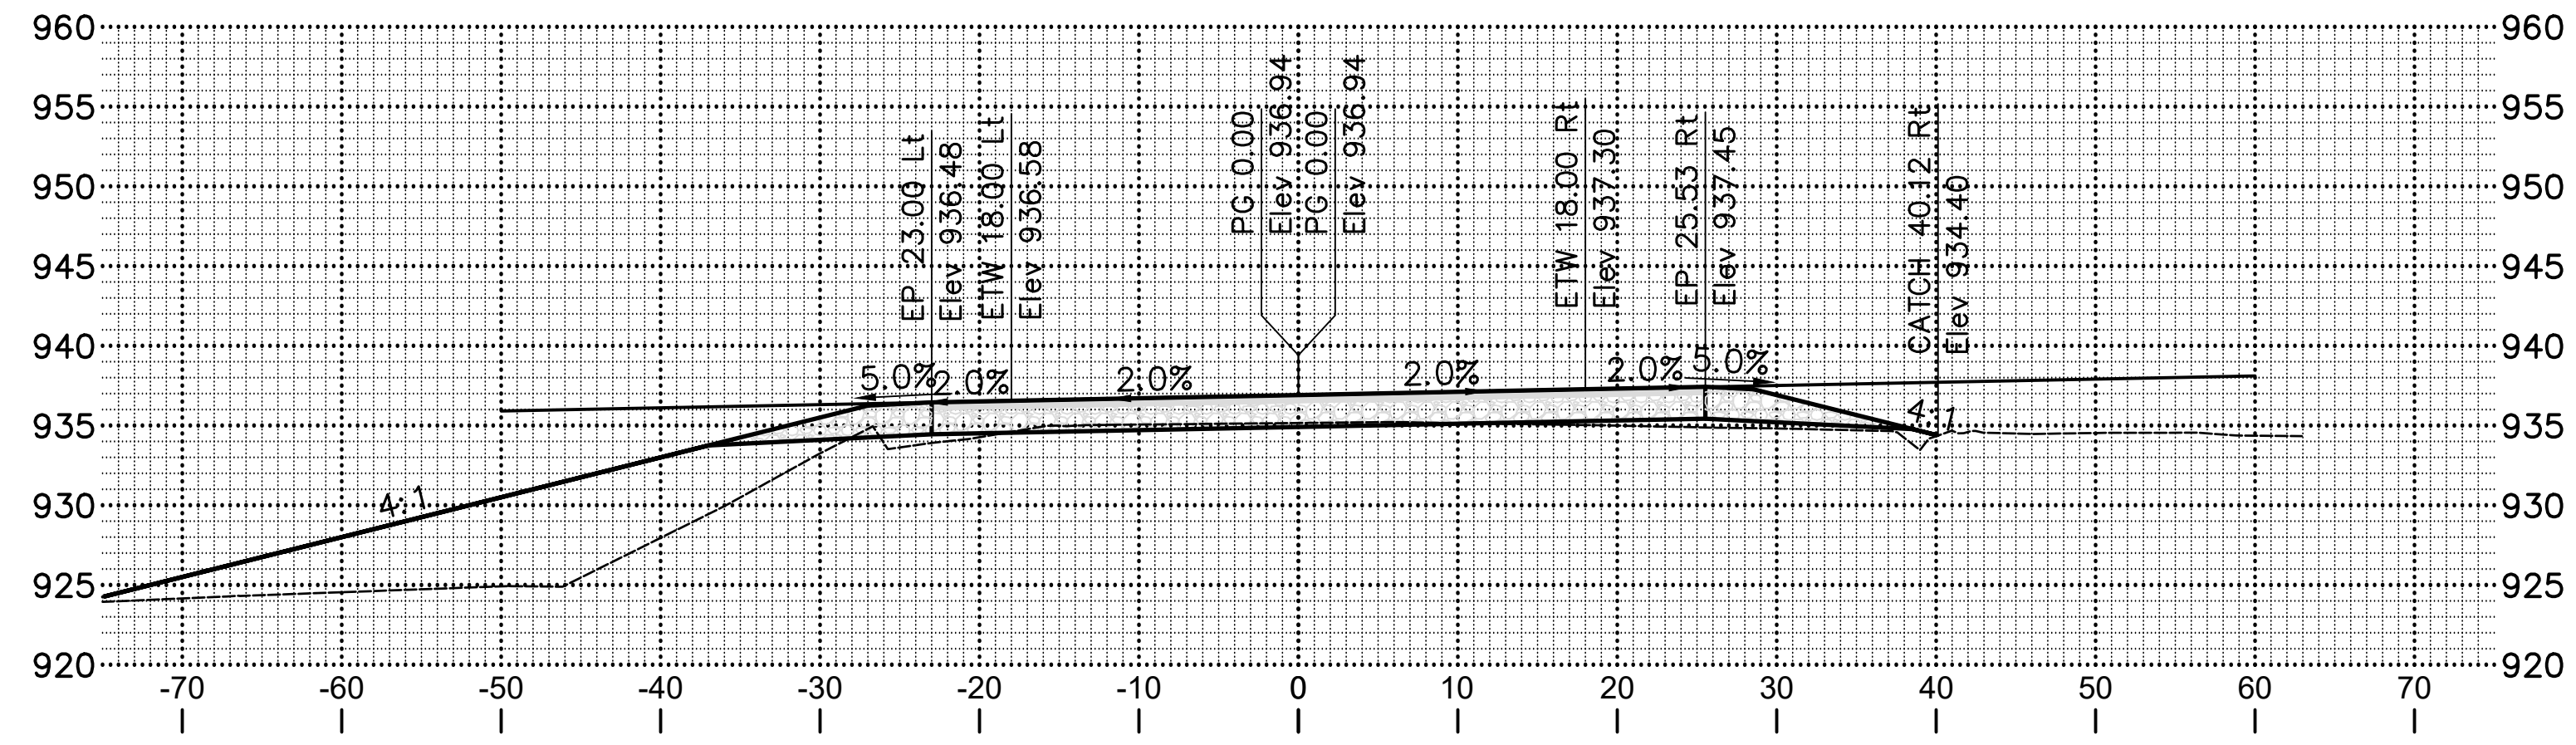

24+25.00

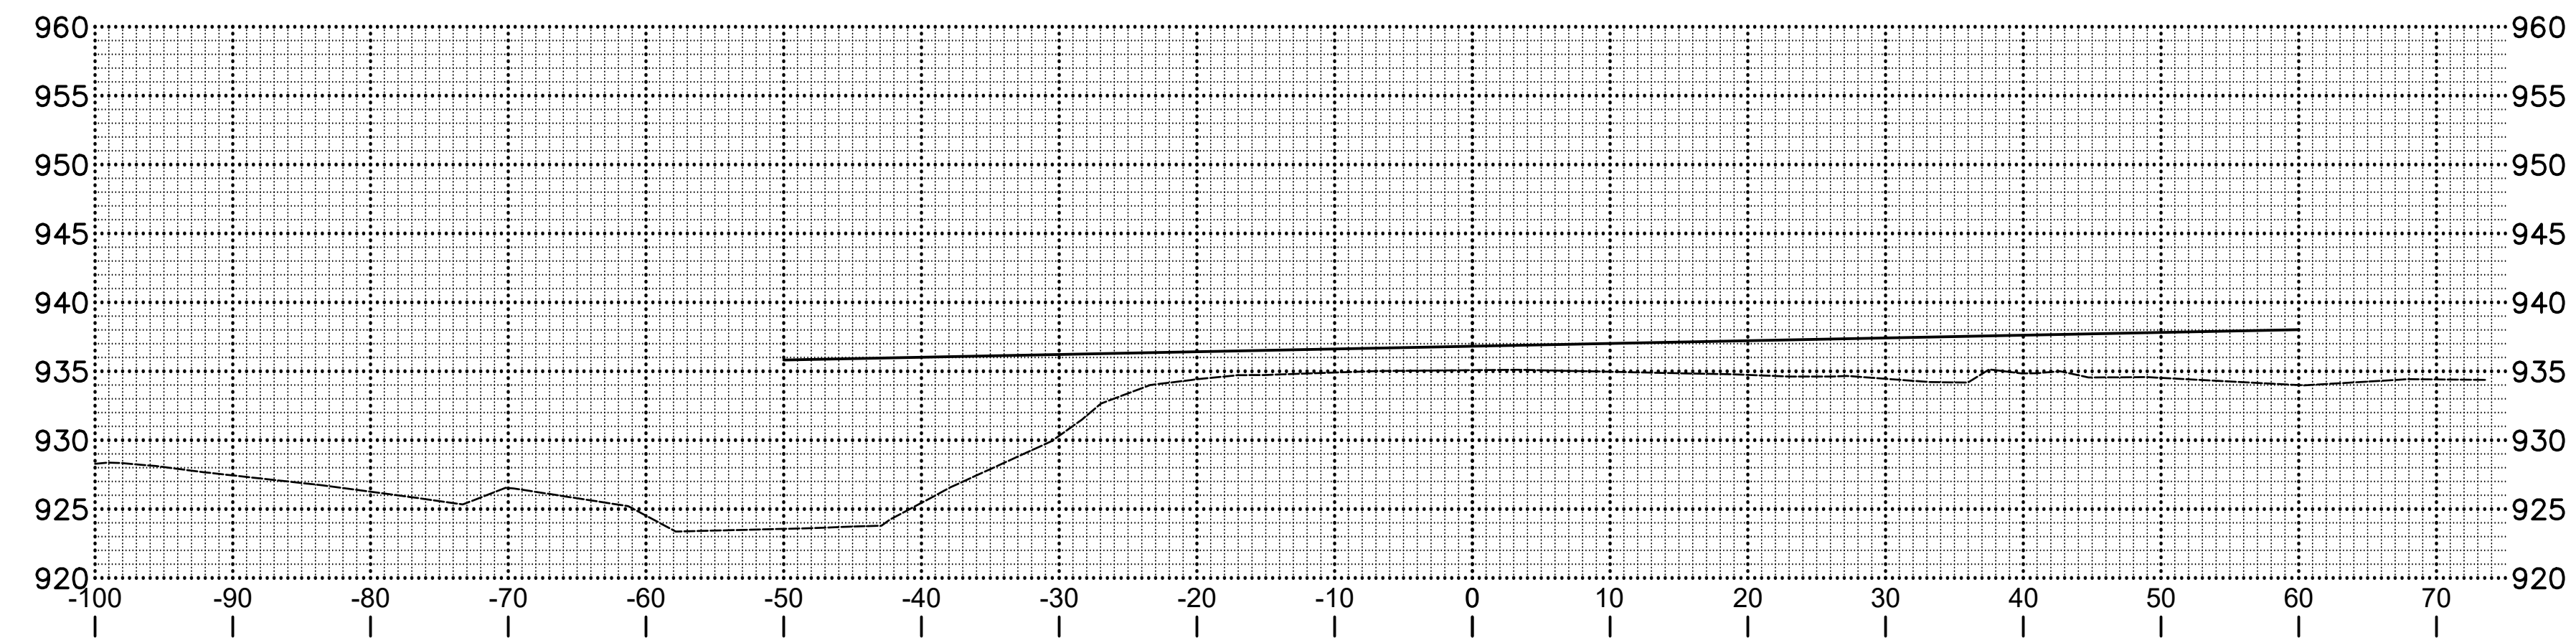


24+00.00



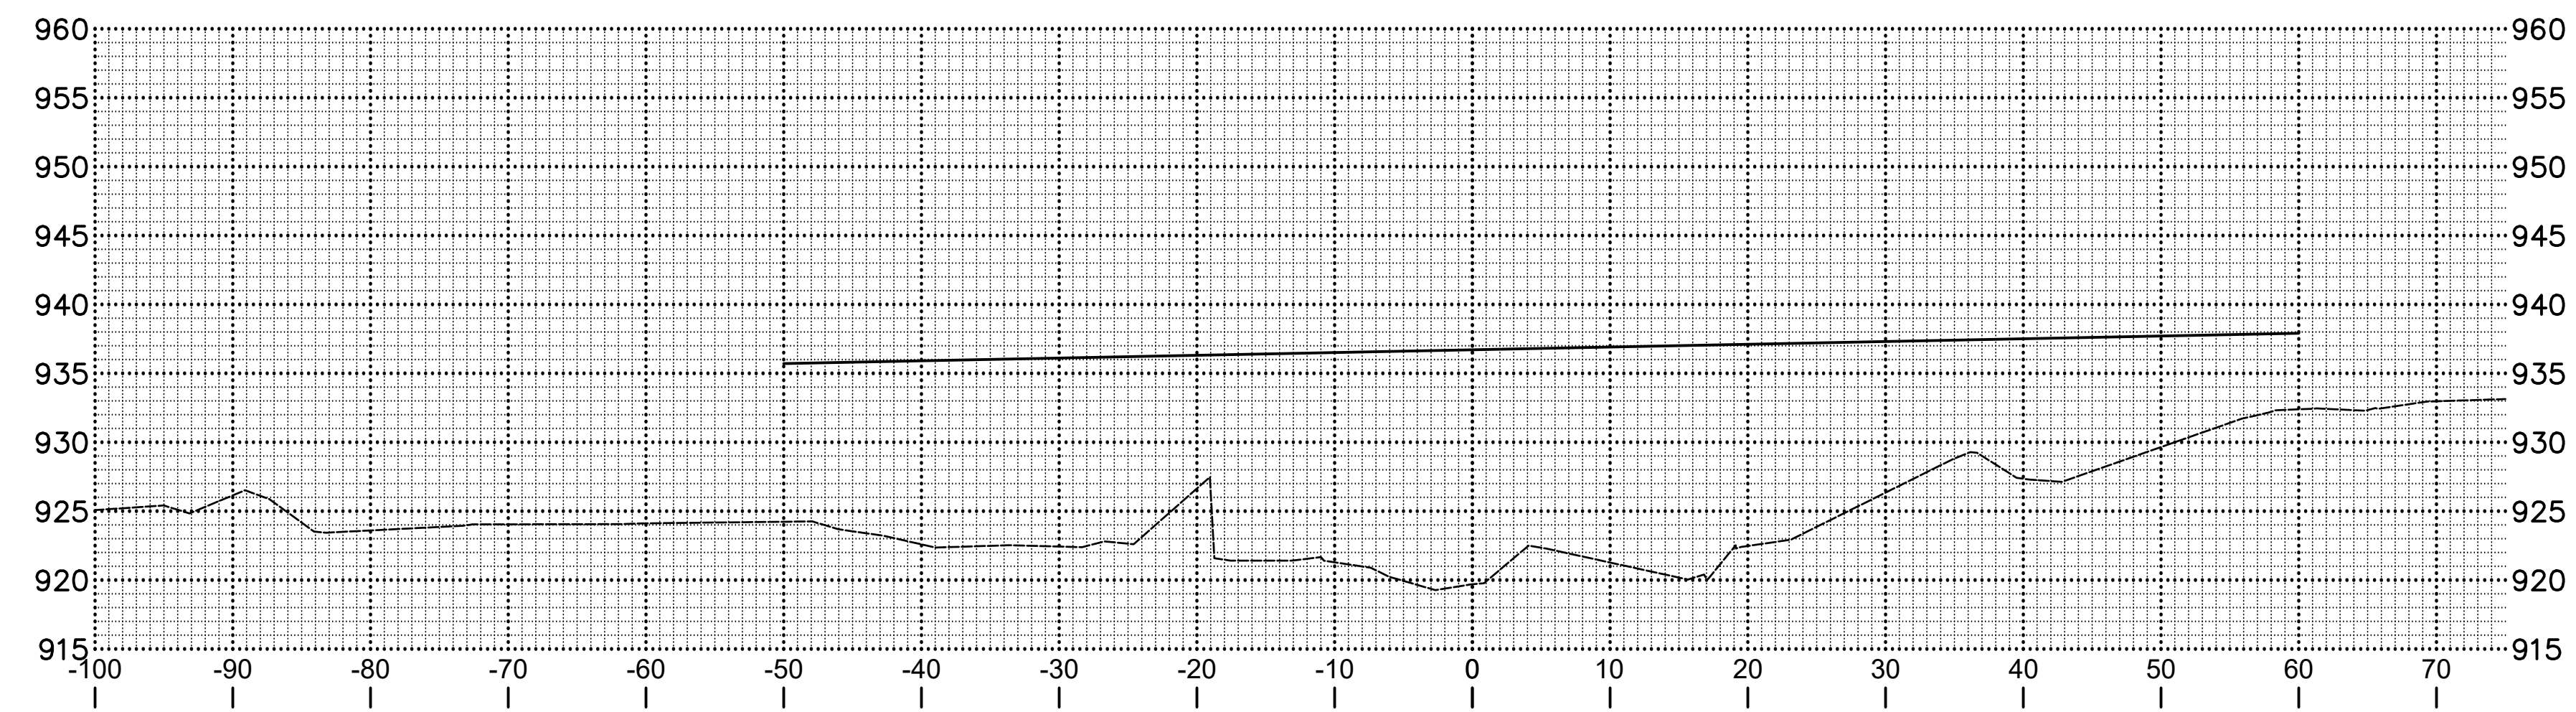


23+75.00

SCALE
EL CAMINO REAL - XS - 19

SAN LUIS OBISPO - DEPARTMENT OF PUBLIC WORKS SANTA MARGARITA CREEK BRIDGE	CONSULTANT PROJECT MANAGER Mark Reno	CALCULATED- DESIGNED BY CHECKED BY	REVISOR BY DATE REVISED
	G. McLAUGHLIN DES CHK		

Dist	COUNTY	PROJECT	SHEET No.	TOTAL SHEETS
5	SLO	SANTA MARGARITA CREEK BRIDGE ON EL CAMINO REAL	20	34
		11017 COBBLEROCK DRIVE, SUITE 100 RANCHO CORDOVA, CA 95670 P: 916.368.9181		

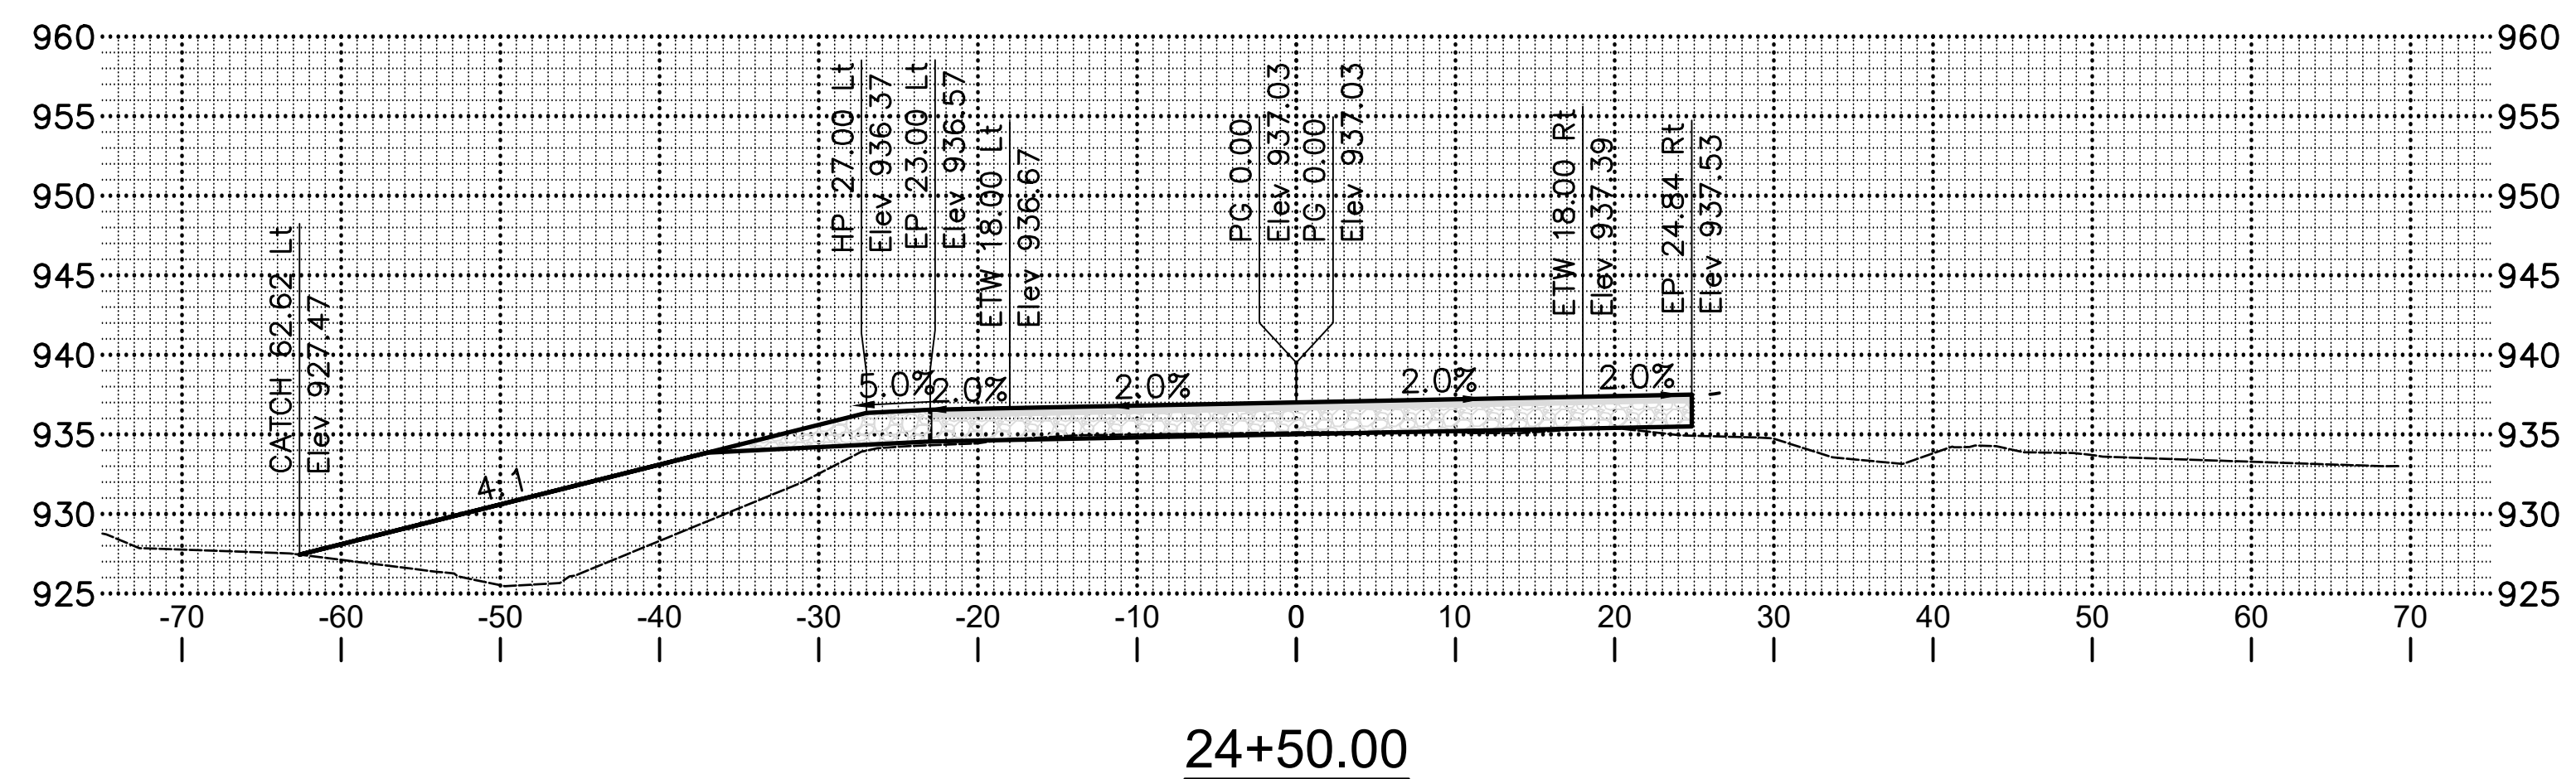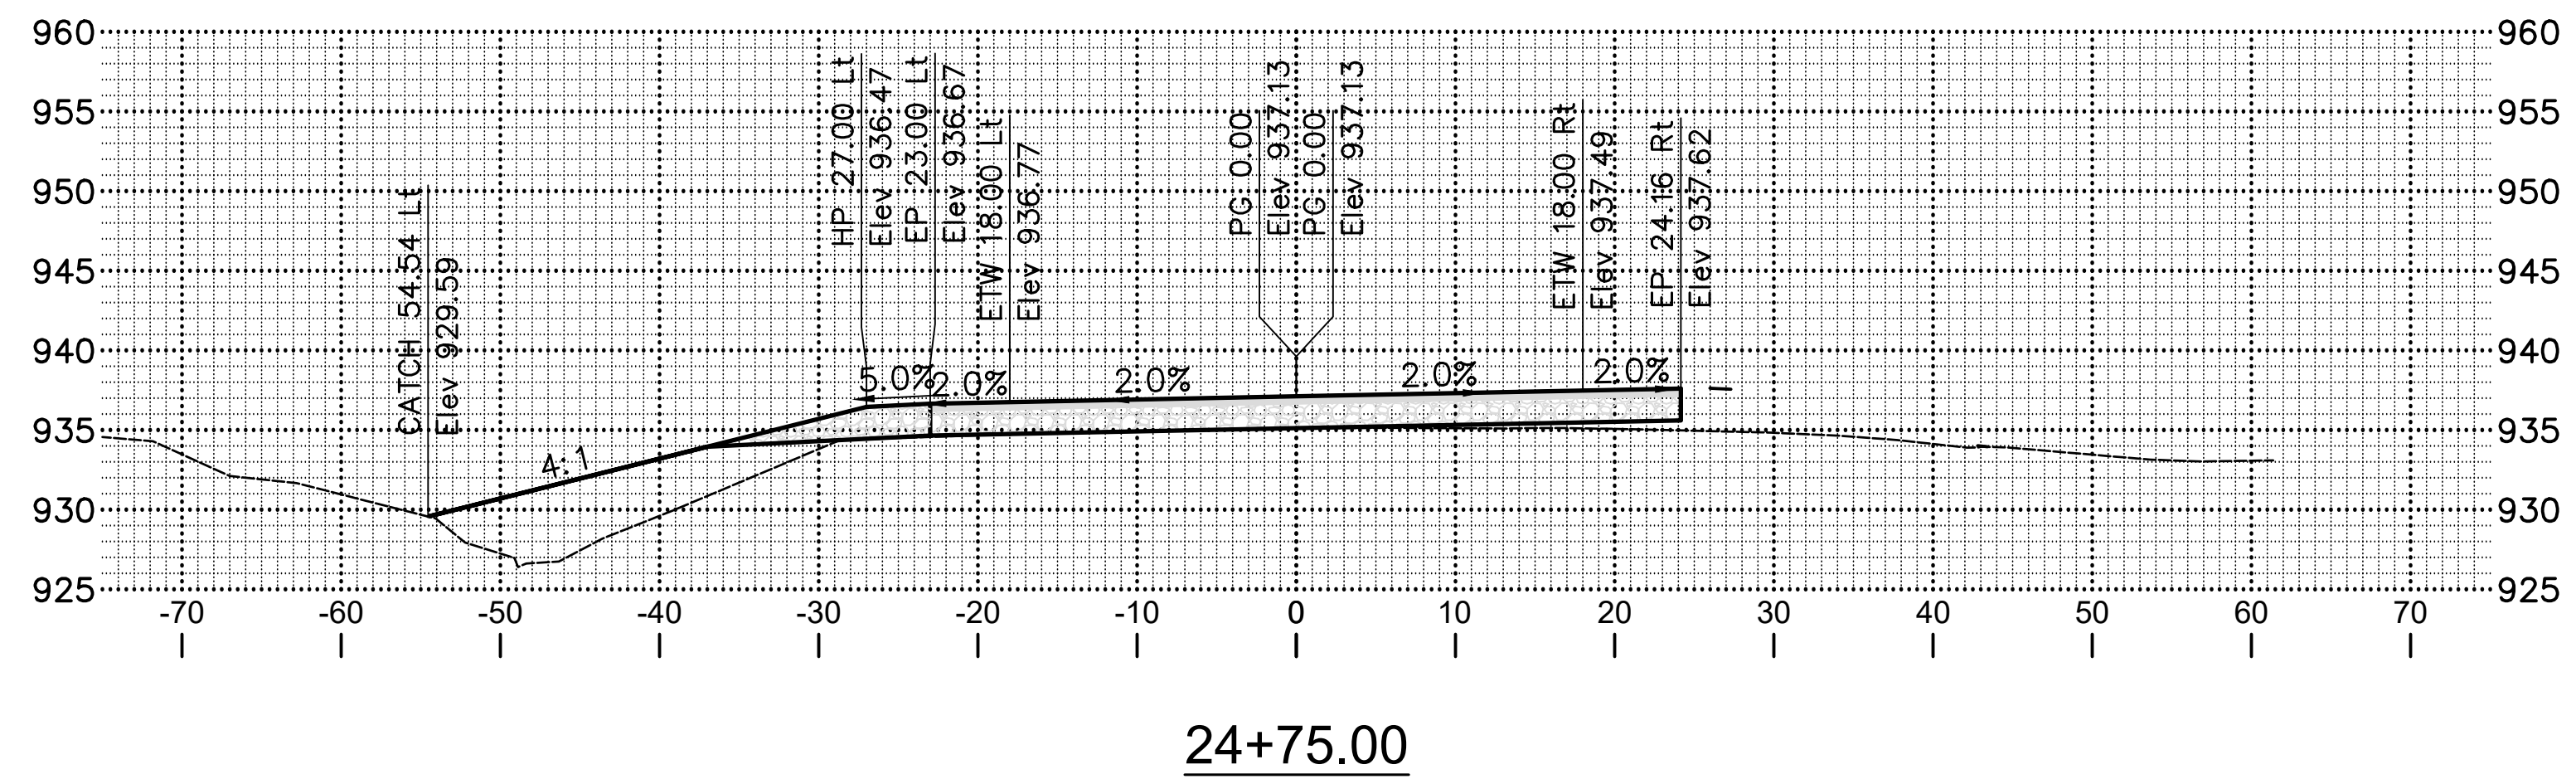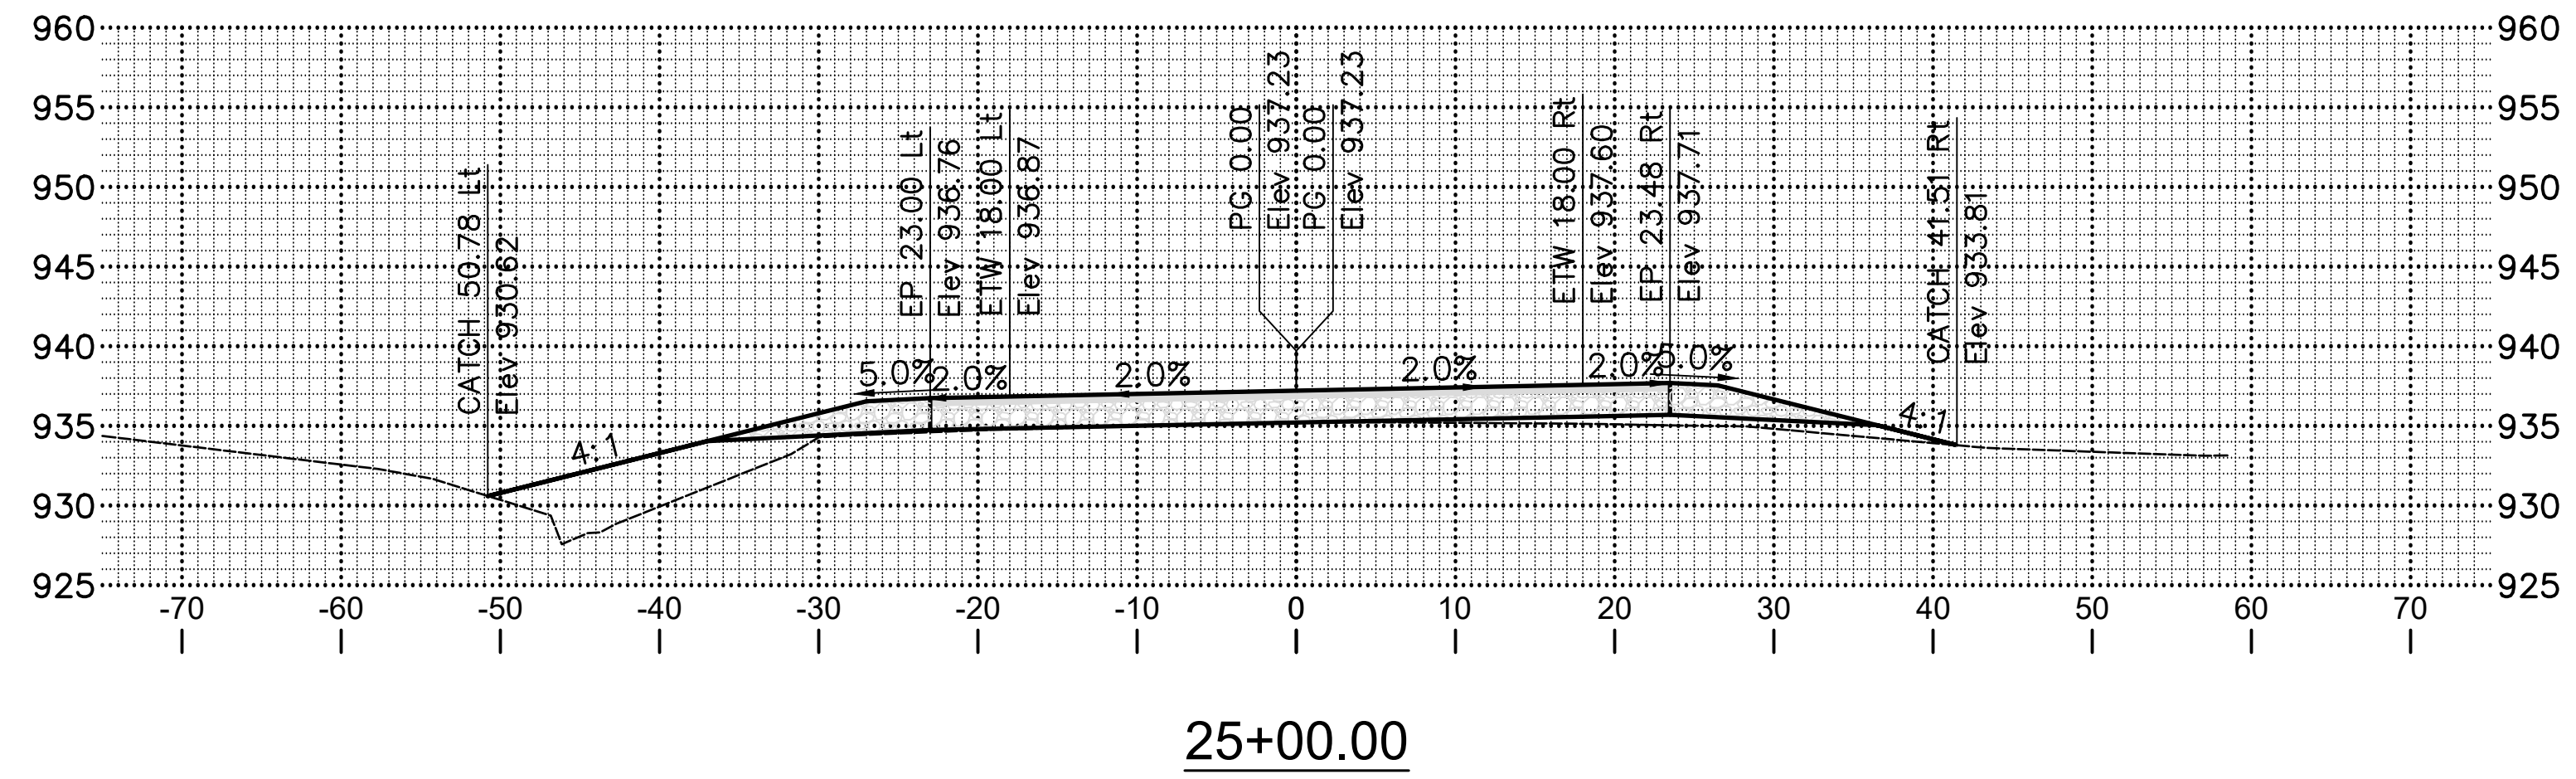


SCALE
EL CAMINO REAL - XS - 20




SAN LUIS OBISPO - DEPARTMENT OF PUBLIC WORKS	CONSULTANT PROJECT MANAGER		CALCULATED/DESIGNED BY		REVISOR	
	Mark Reno		CHECKED BY		DATE REVISED	
SANTA MARGARITA CREEK BRIDGE	G. McLAUGHLIN		DESIGN		DATE	

Dist	COUNTY	PROJECT	SHEET No.	TOTAL SHEETS
5	SLO	SANTA MARGARITA CREEK BRIDGE ON EL CAMINO REAL	21	34


consor 11017 COBBLEROCK DRIVE, SUITE 100
RANCHO CORDOVA, CA 95670
P: 916.368.9181

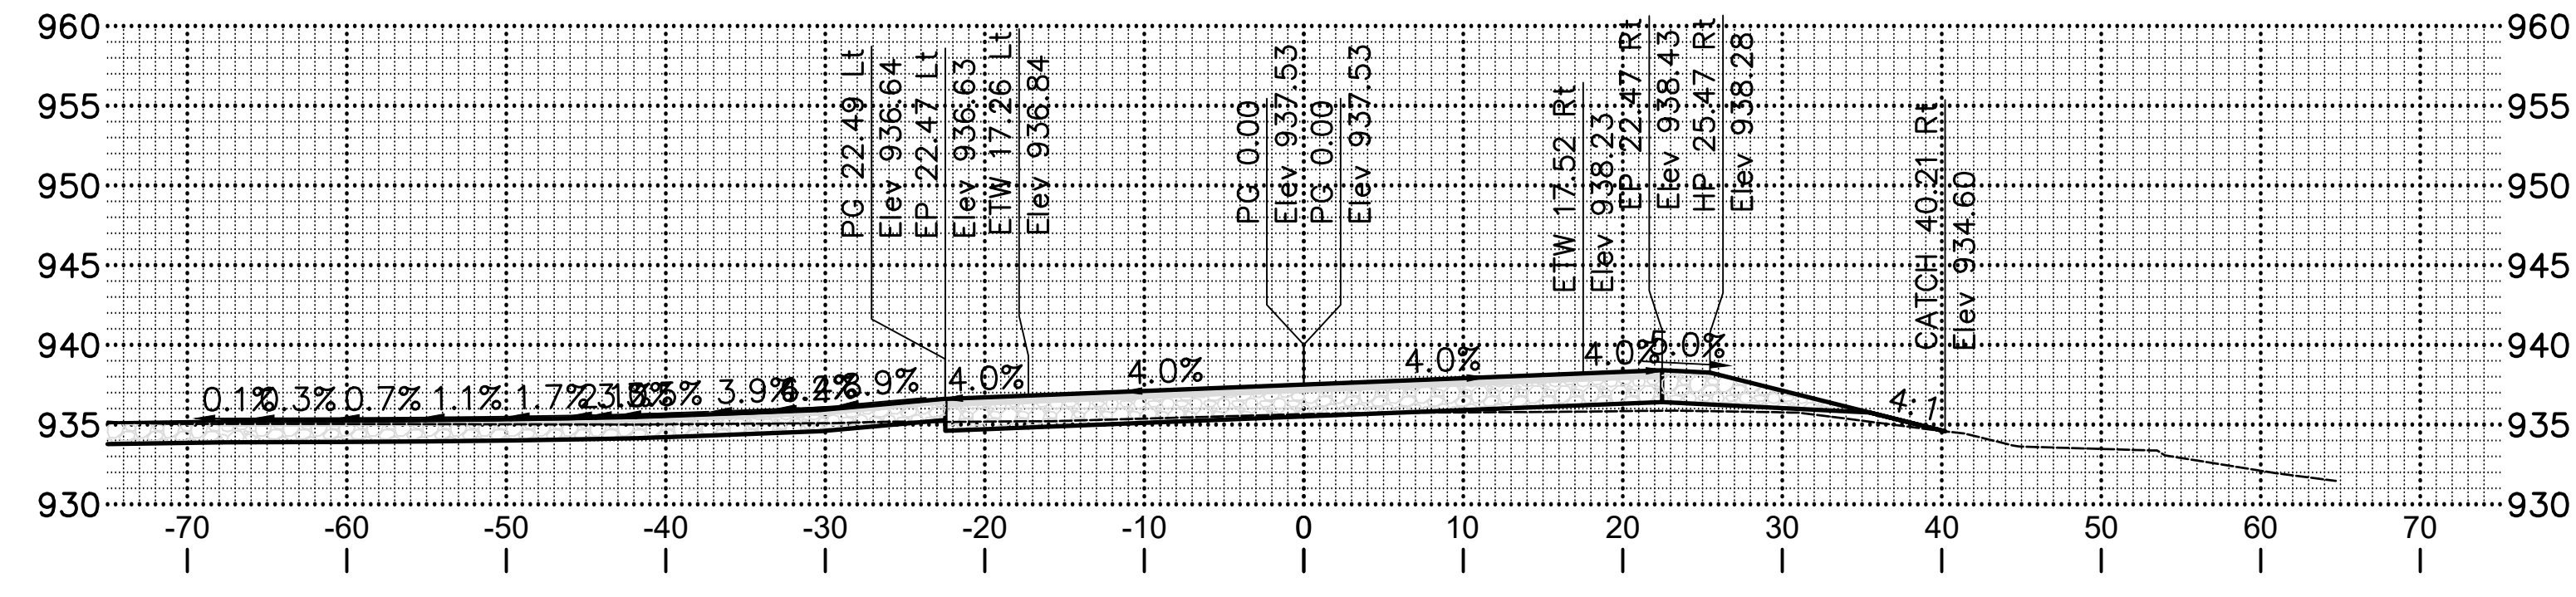

25+75.00

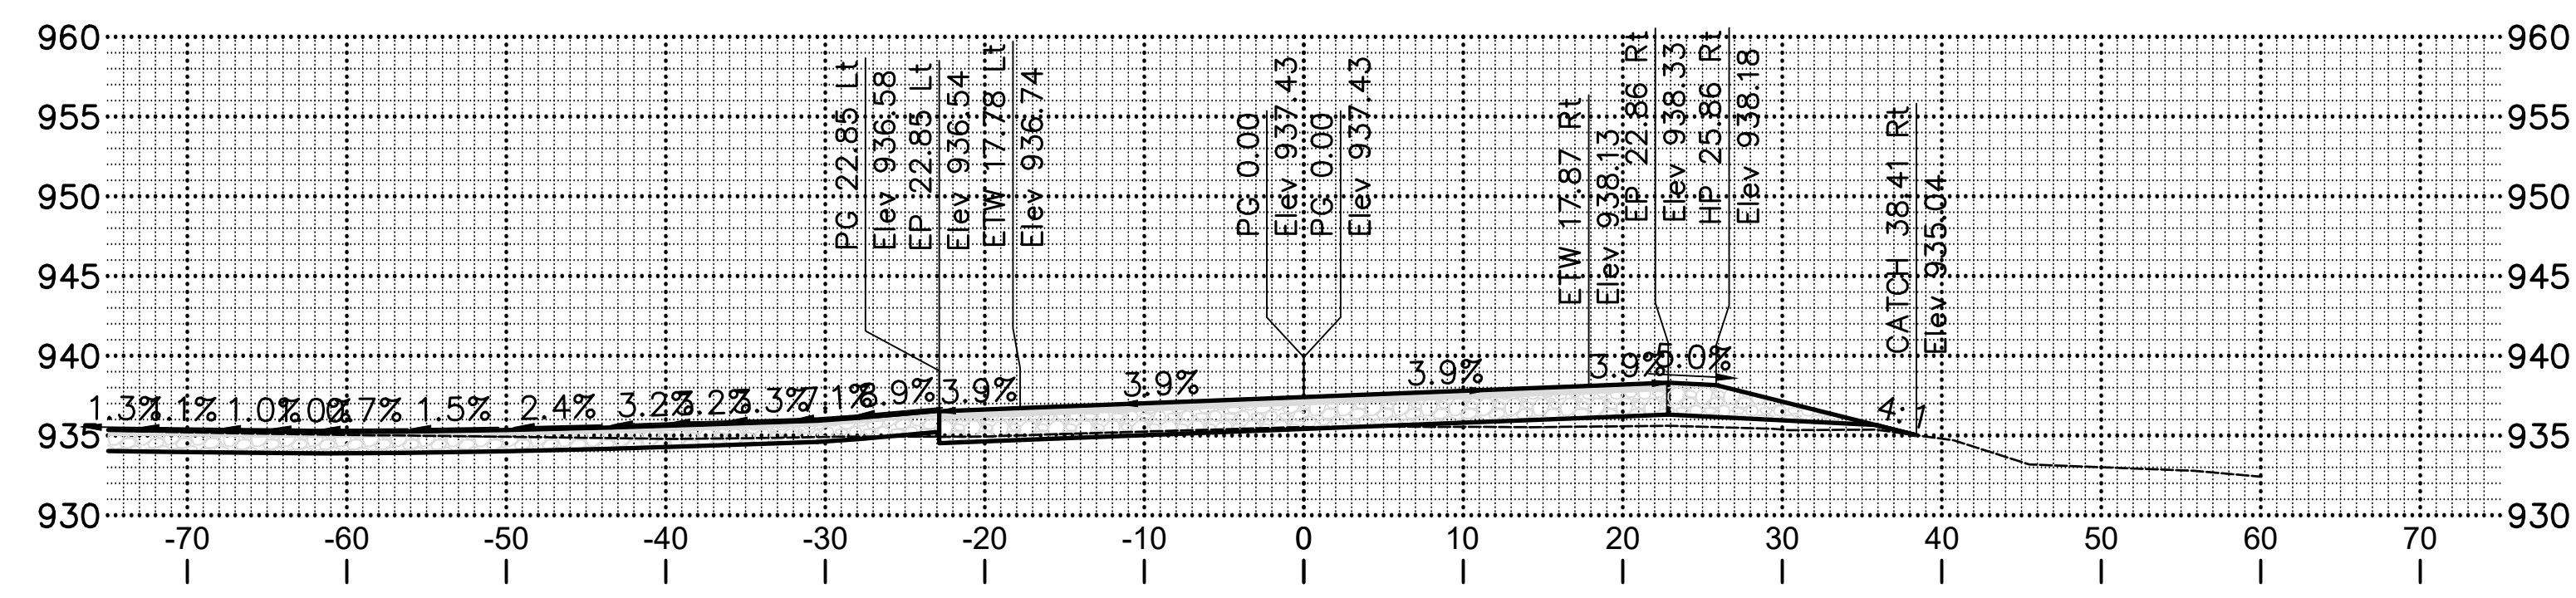

25+50.00

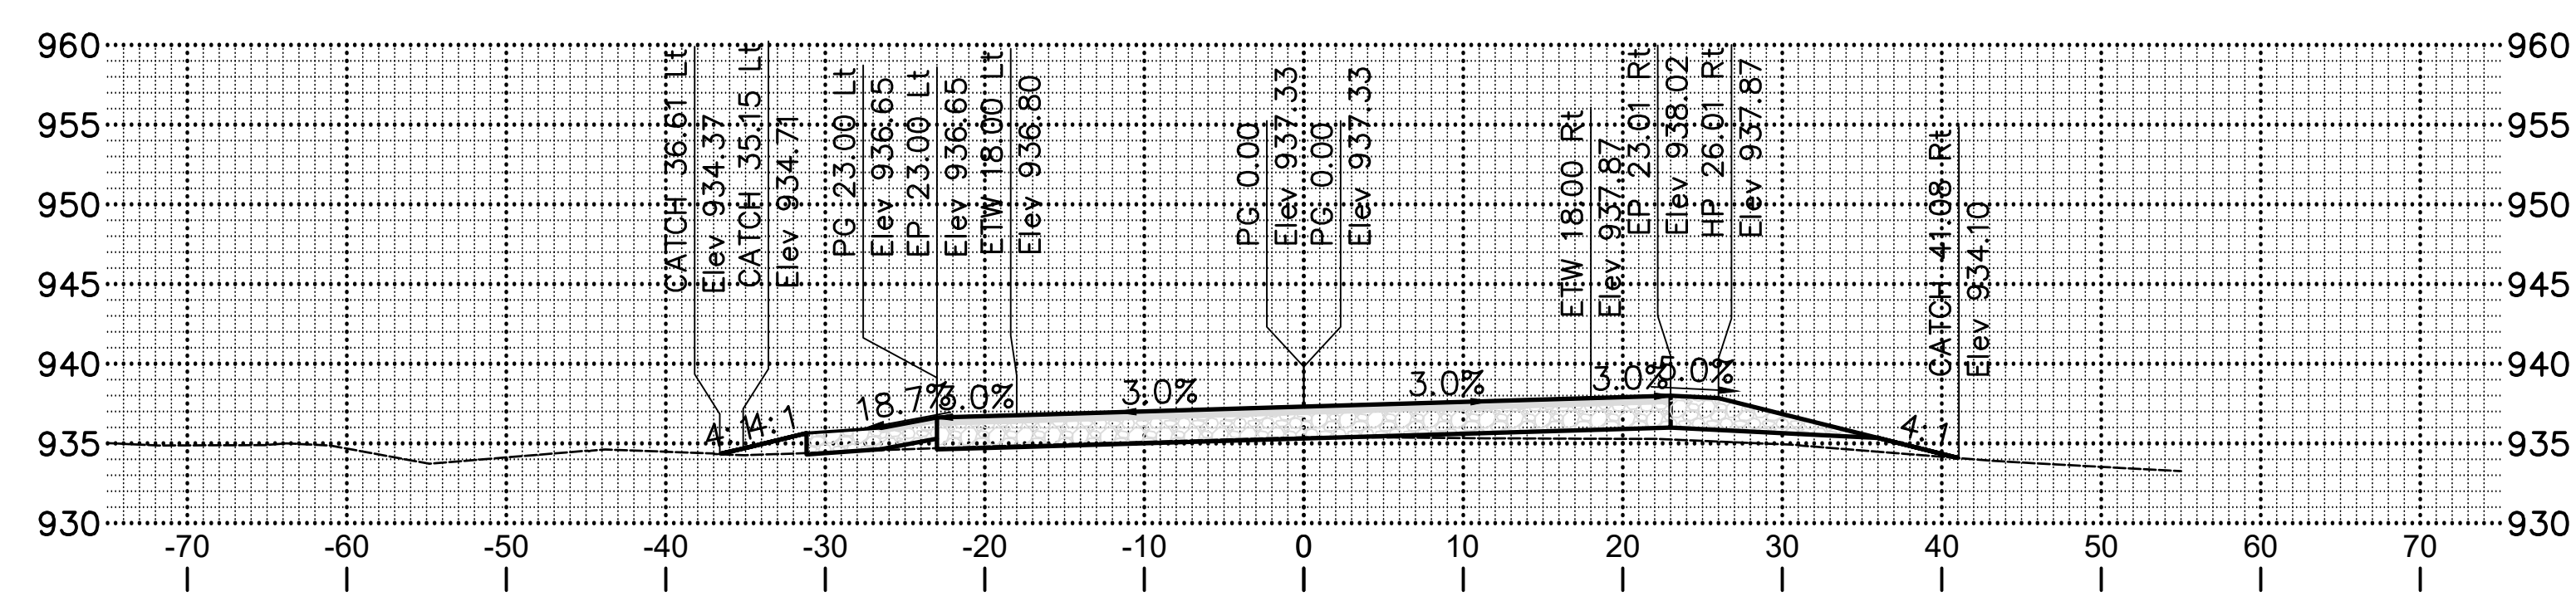




25+25.00

SCALE
EL CAMINO REAL - XS - 21

SAN LUIS OBISPO - DEPARTMENT OF PUBLIC WORKS	CONSULTANT PROJECT MANAGER		CALCULATED/DESIGNED BY		REVISOR	
	Mark Reno		CHECKED BY		DATE REVISED	
SANTA MARGARITA CREEK BRIDGE	G. McLAUGHLIN		DESIGN		DATE	

Dist	COUNTY	PROJECT	SHEET No.	TOTAL SHEETS
5	SLO	SANTA MARGARITA CREEK BRIDGE ON EL CAMINO REAL	22	34




consor 11017 COBBLEROCK DRIVE, SUITE 100
RANCHO CORDOVA, CA 95670
P: 916.368.9181

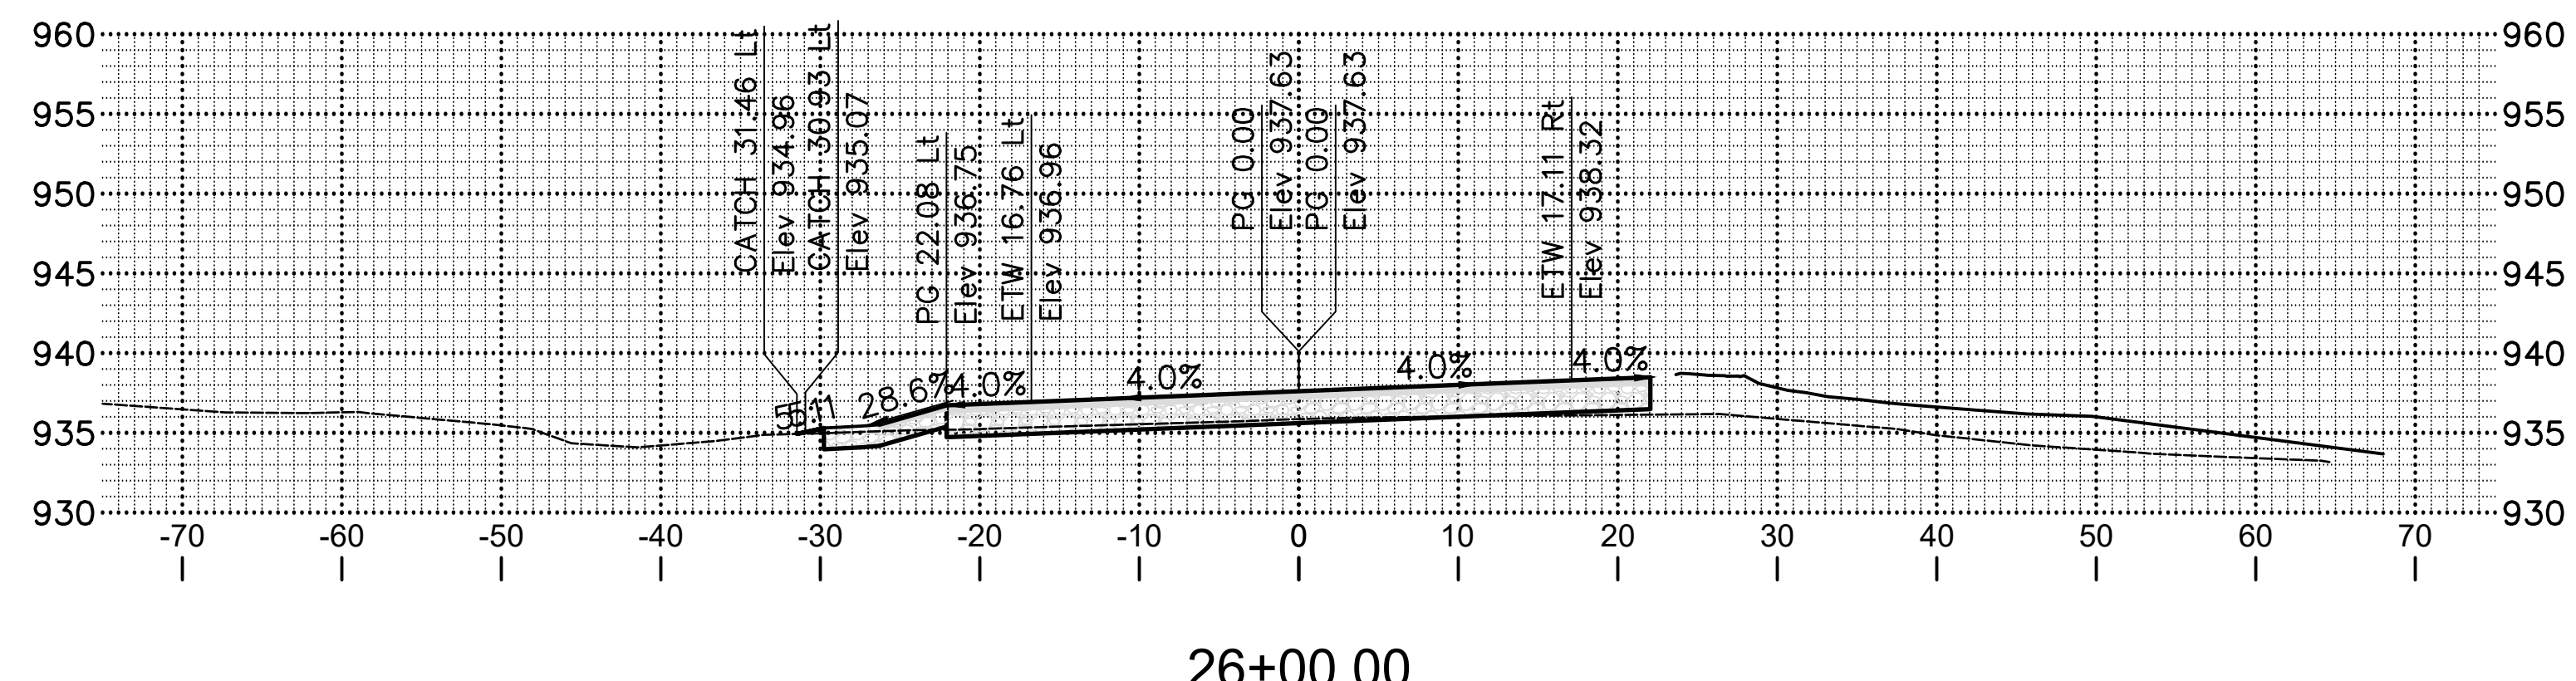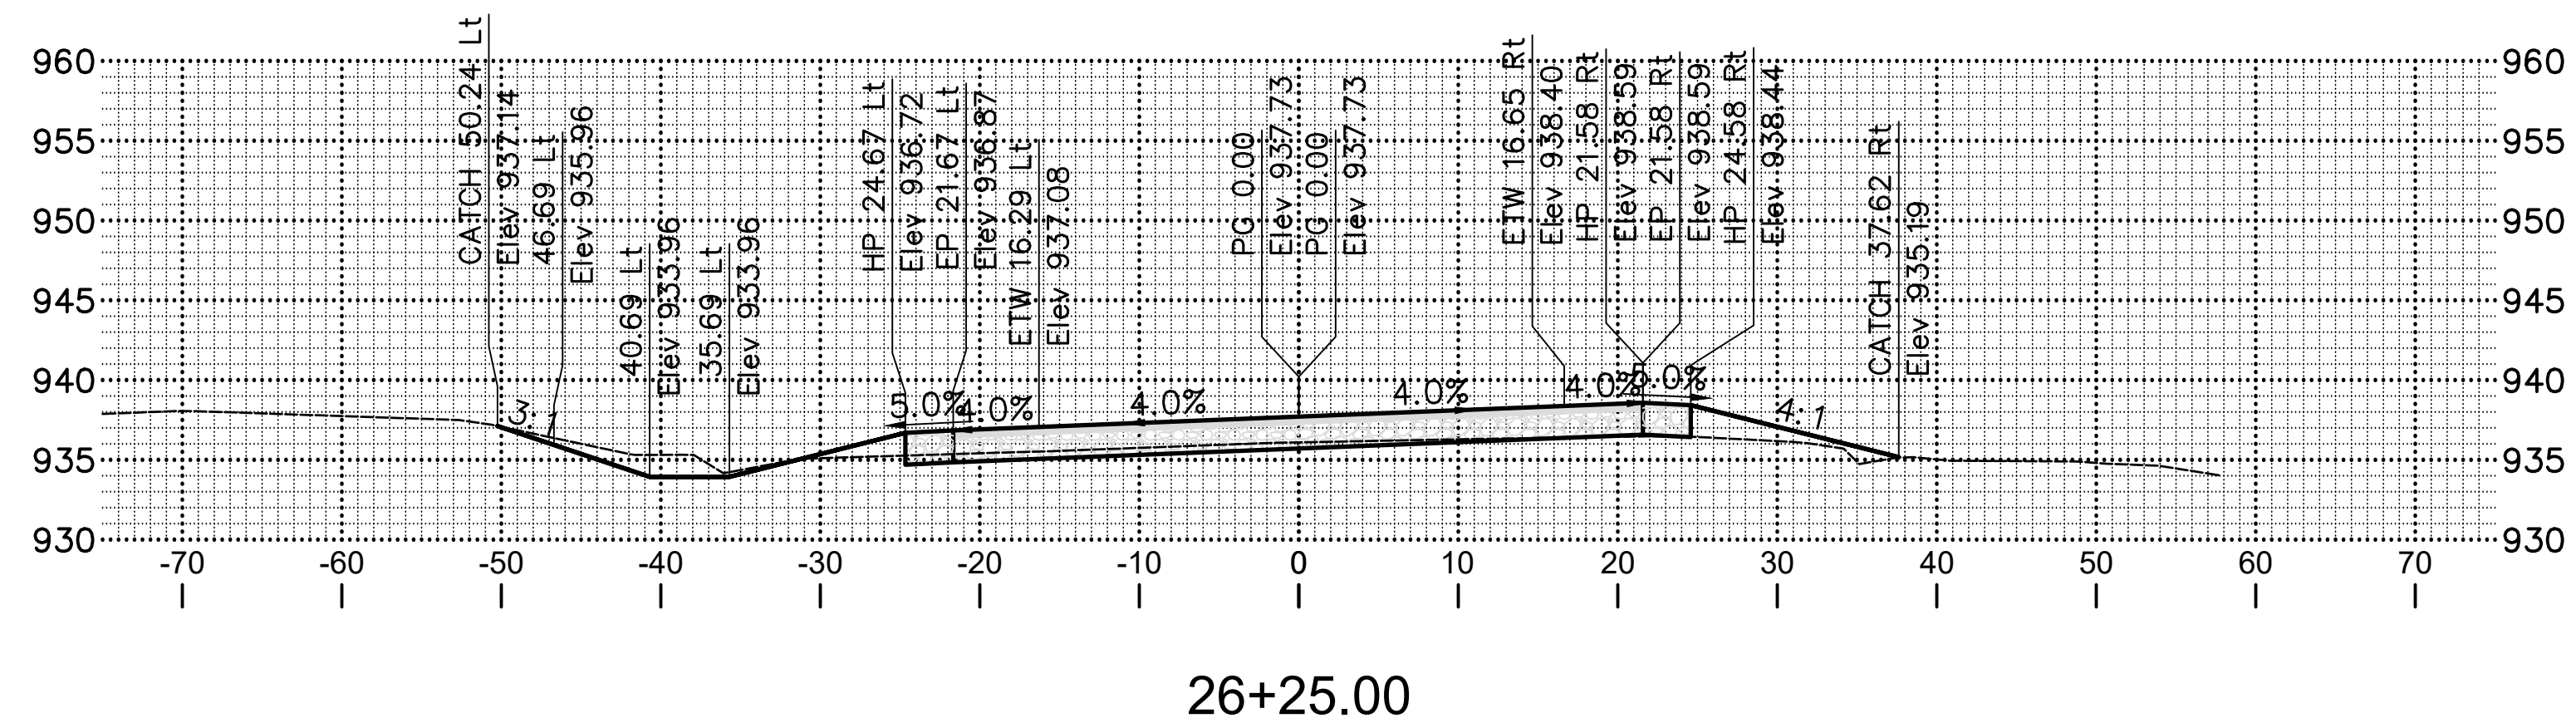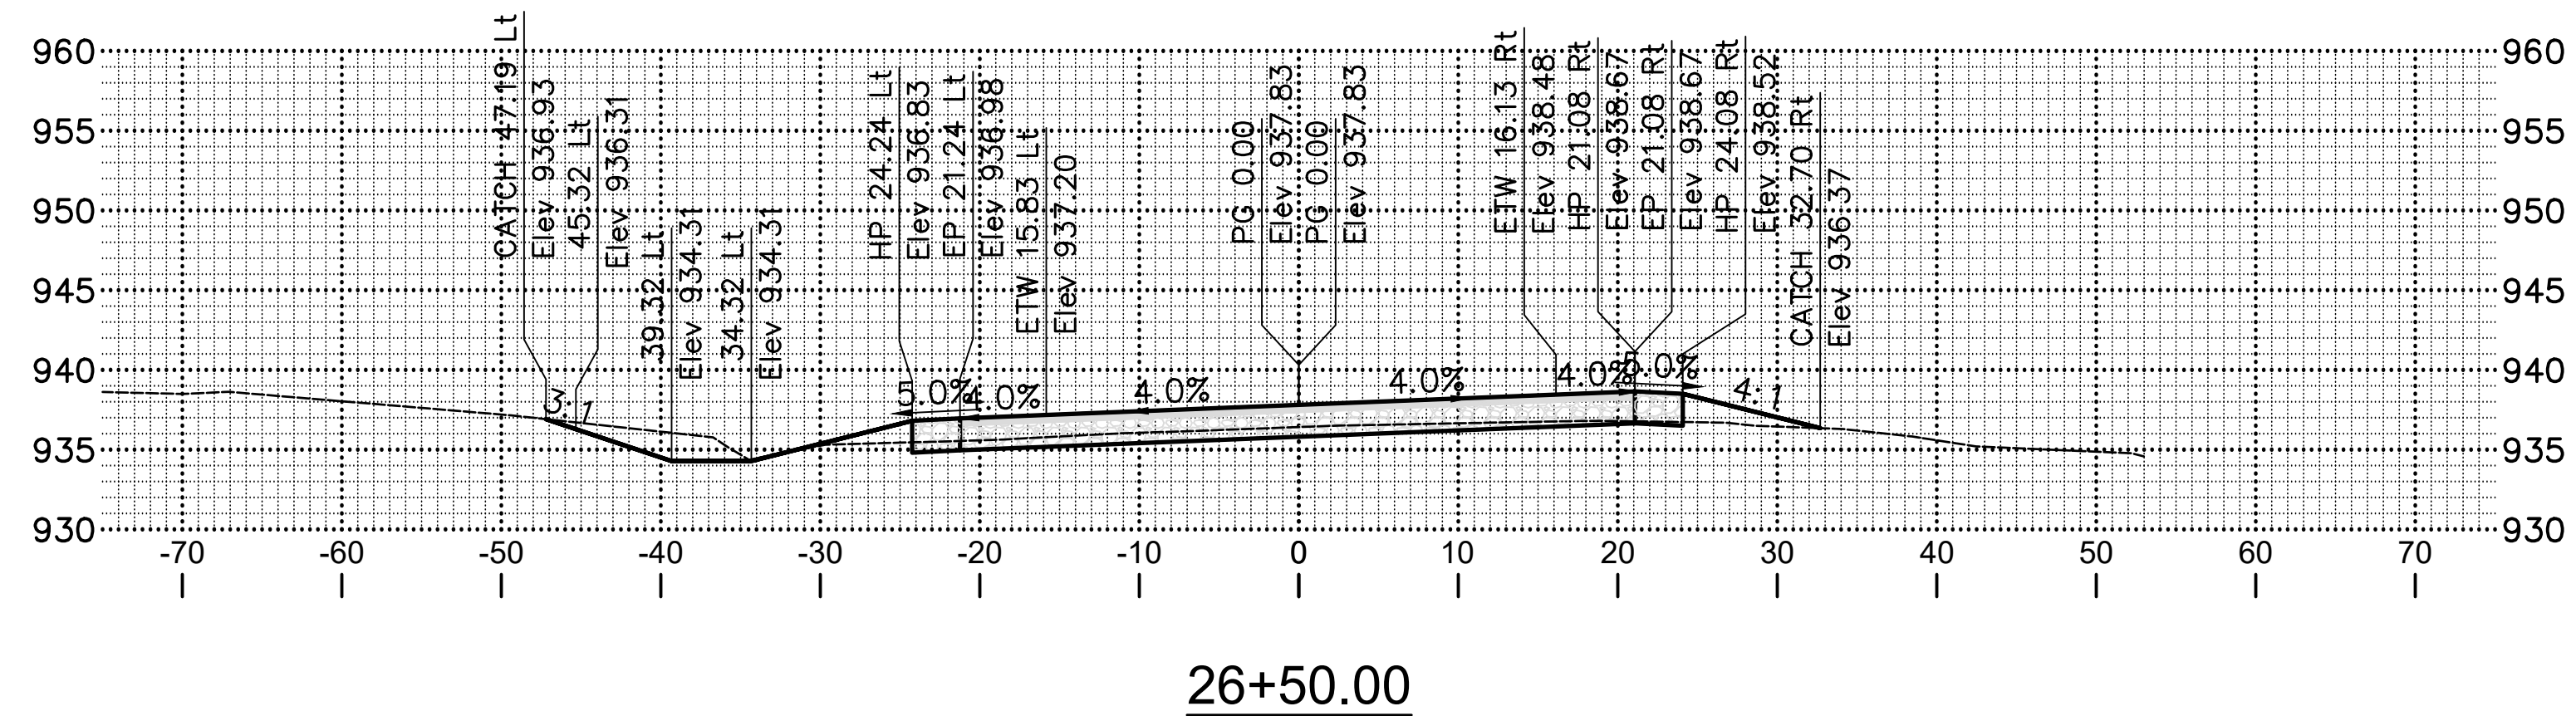

SCALE
EL CAMINO REAL - XS - 22

Dist	COUNTY	PROJECT	SHEET No.	TOTAL SHEETS
5	SLO	SANTA MARGARITA CREEK BRIDGE ON EL CAMINO REAL	23	34
		 11017 COBBLEROCK DRIVE, SUITE 100 RANCHO CORDOVA, CA 95670 P: 916.368.9181		

SAN LUIS OBISPO - DEPARTMENT OF PUBLIC WORKS		CONSULTANT PROJECT MANAGER		CALCULATED/DESIGNED BY		REVISED BY	
SANTA MARGARITA CREEK BRIDGE		Mark Reno		CHECKED BY		DATE REVISED	
		G. McLAUGHLIN		DES CHK			

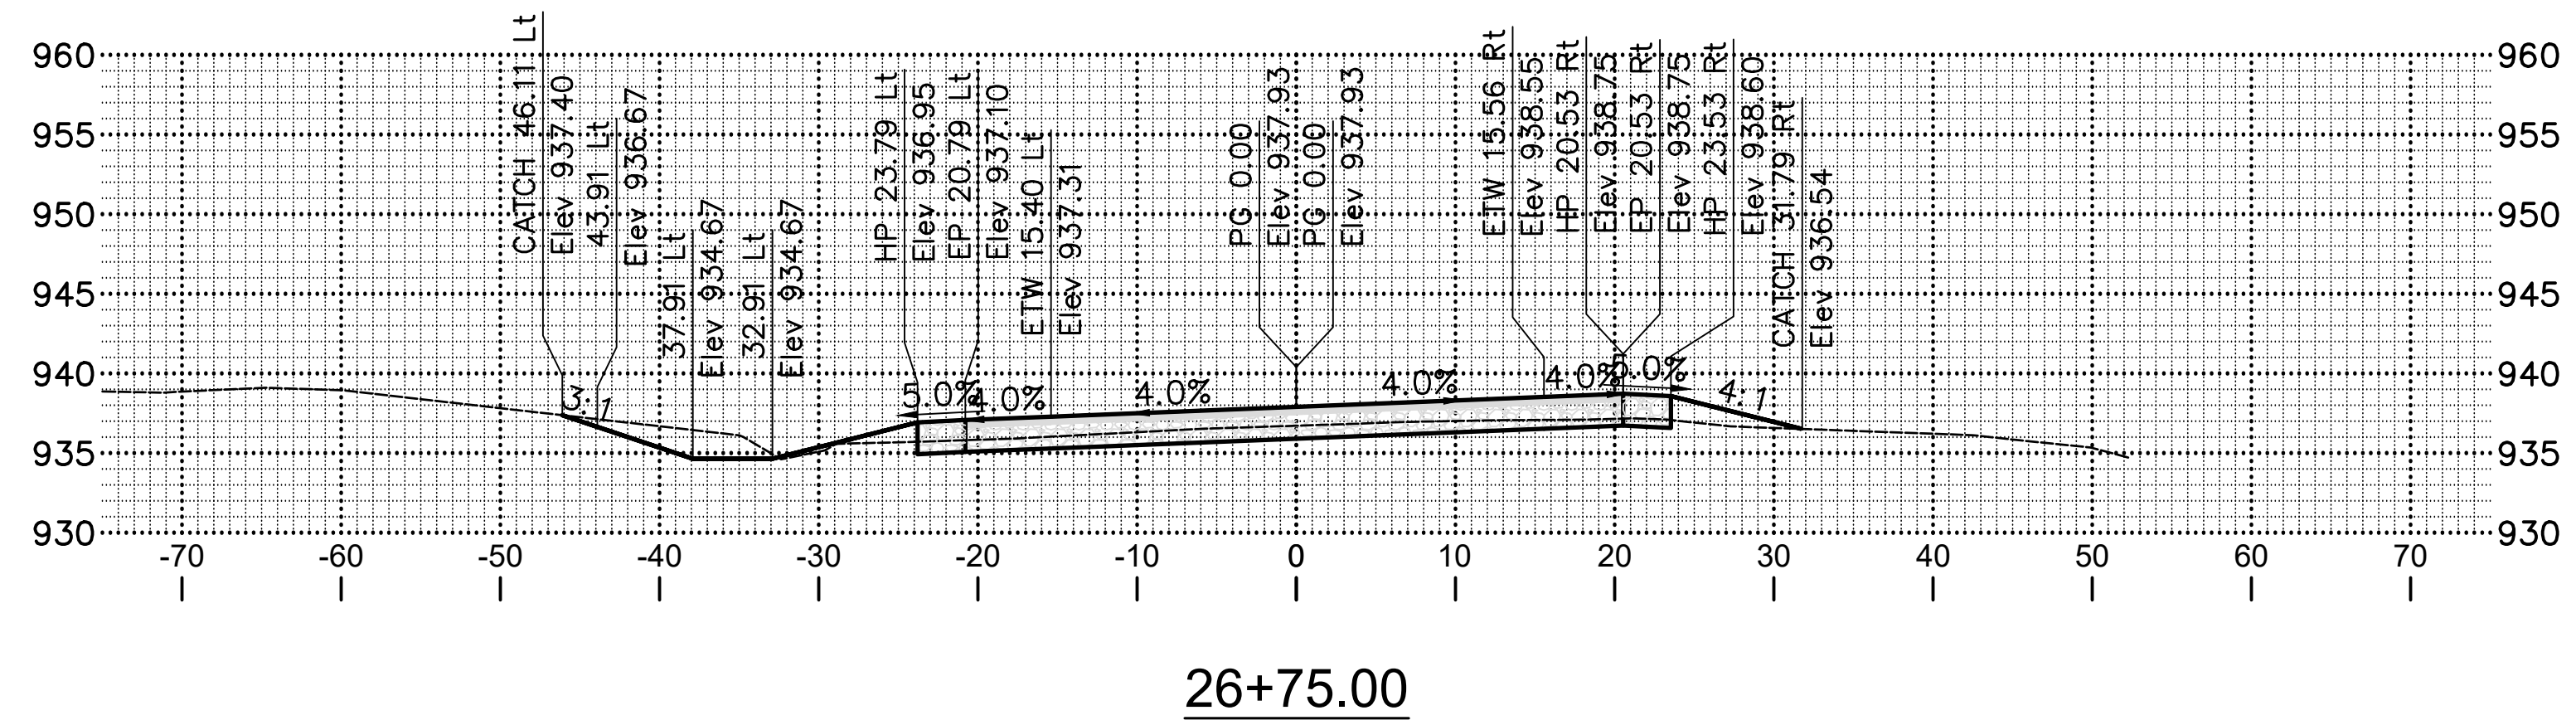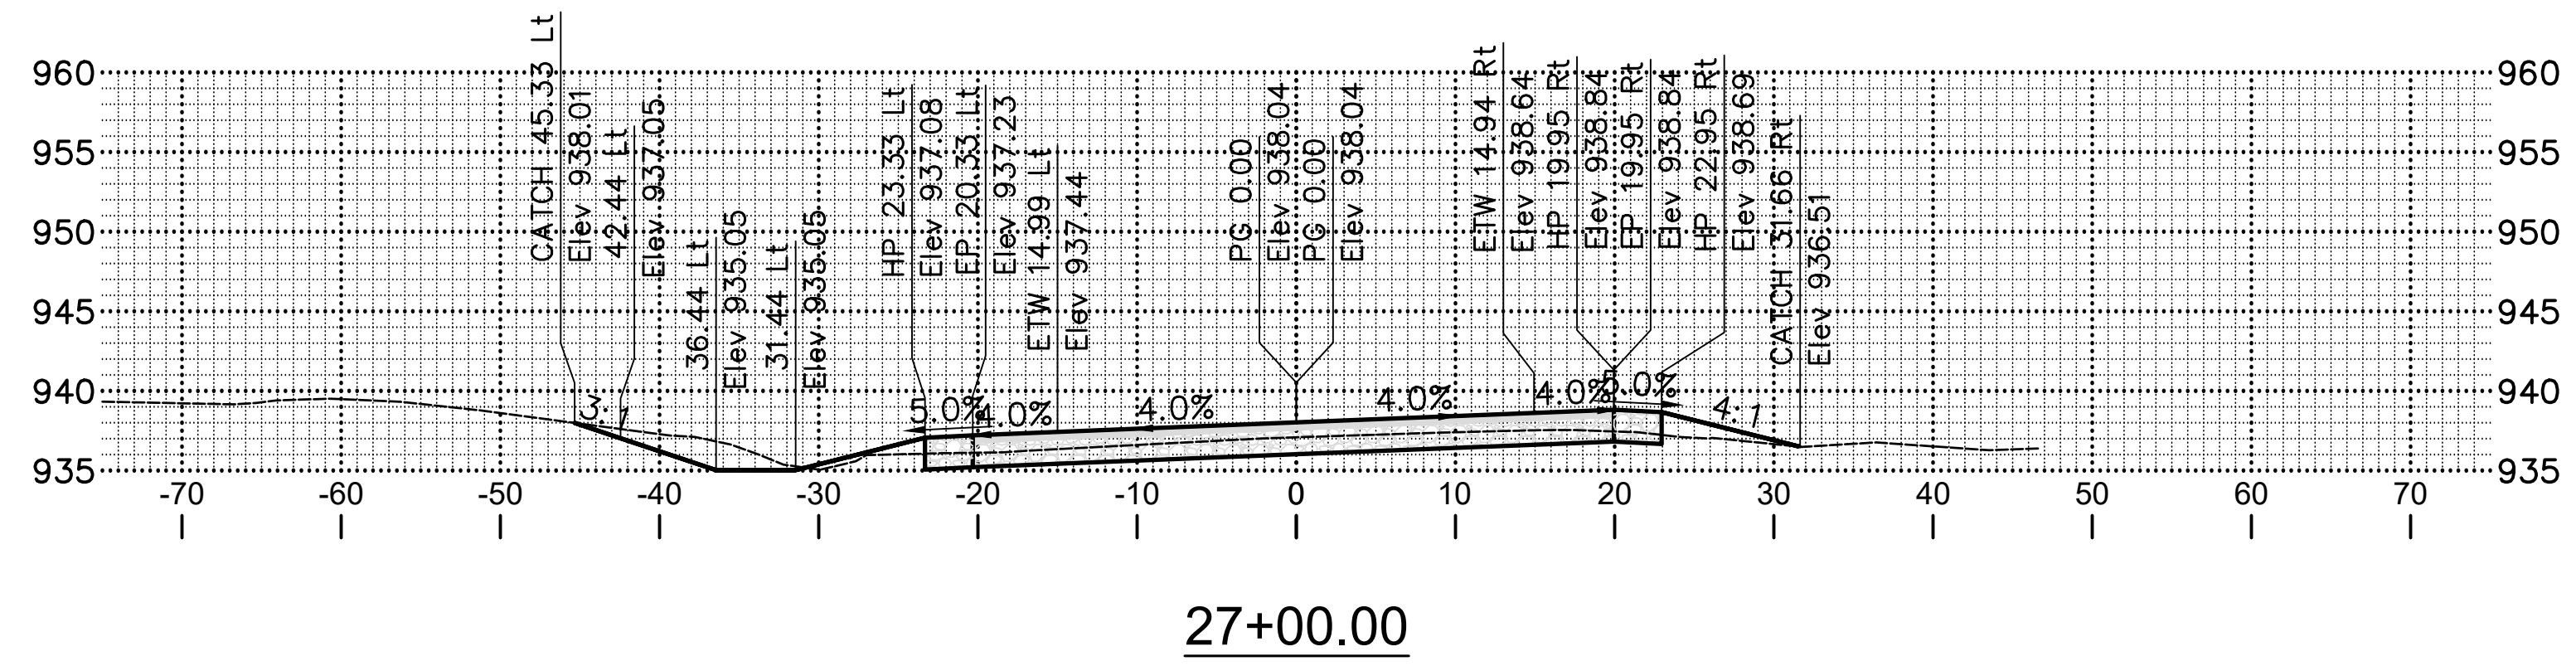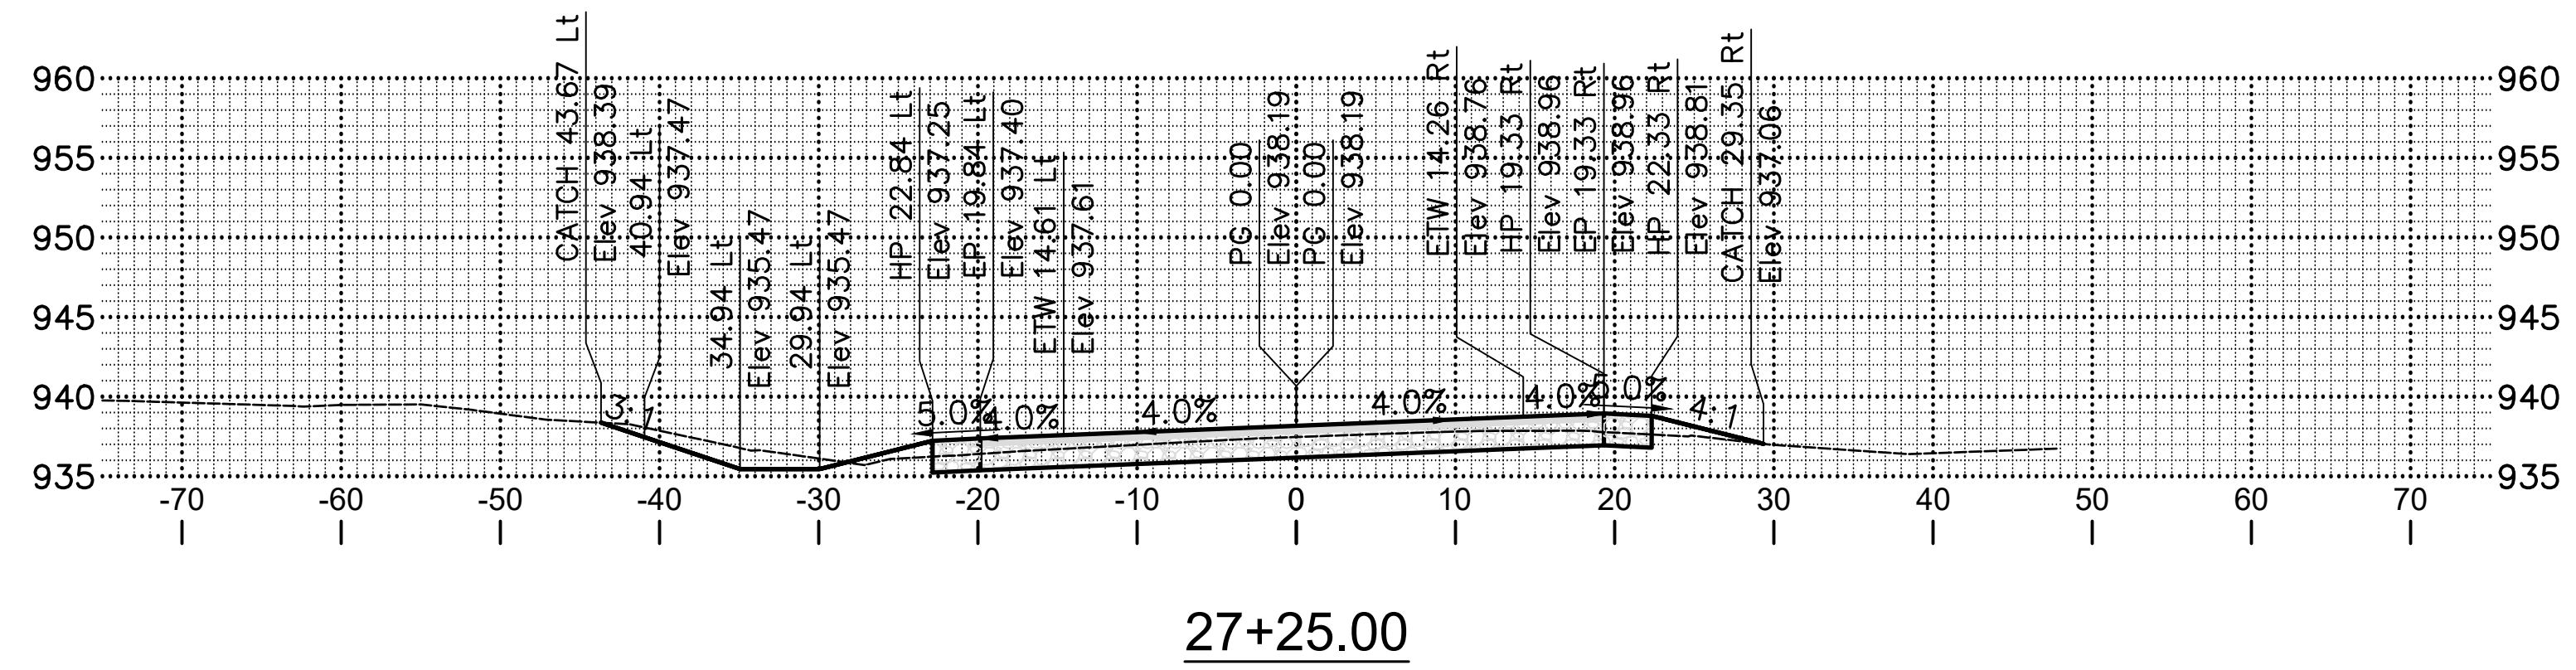




SCALE
EL CAMINO REAL - XS - 23



SAN LUIS OBISPO - DEPARTMENT OF PUBLIC WORKS	CONSULTANT PROJECT MANAGER		CALCULATED/DESIGNED BY		REVISED BY	
	Mark Reno		CHECKED BY		DATE REVISED	
SANTA MARGARITA CREEK BRIDGE	G. McLAUGHLIN		DES CHK			

Dist	COUNTY	PROJECT	SHEET No.	TOTAL SHEETS
5	SLO	SANTA MARGARITA CREEK BRIDGE ON EL CAMINO REAL	24	34

consor 11017 COBBLEROCK DRIVE, SUITE 100
RANCHO CORDOVA, CA 95670
P: 916.368.9181

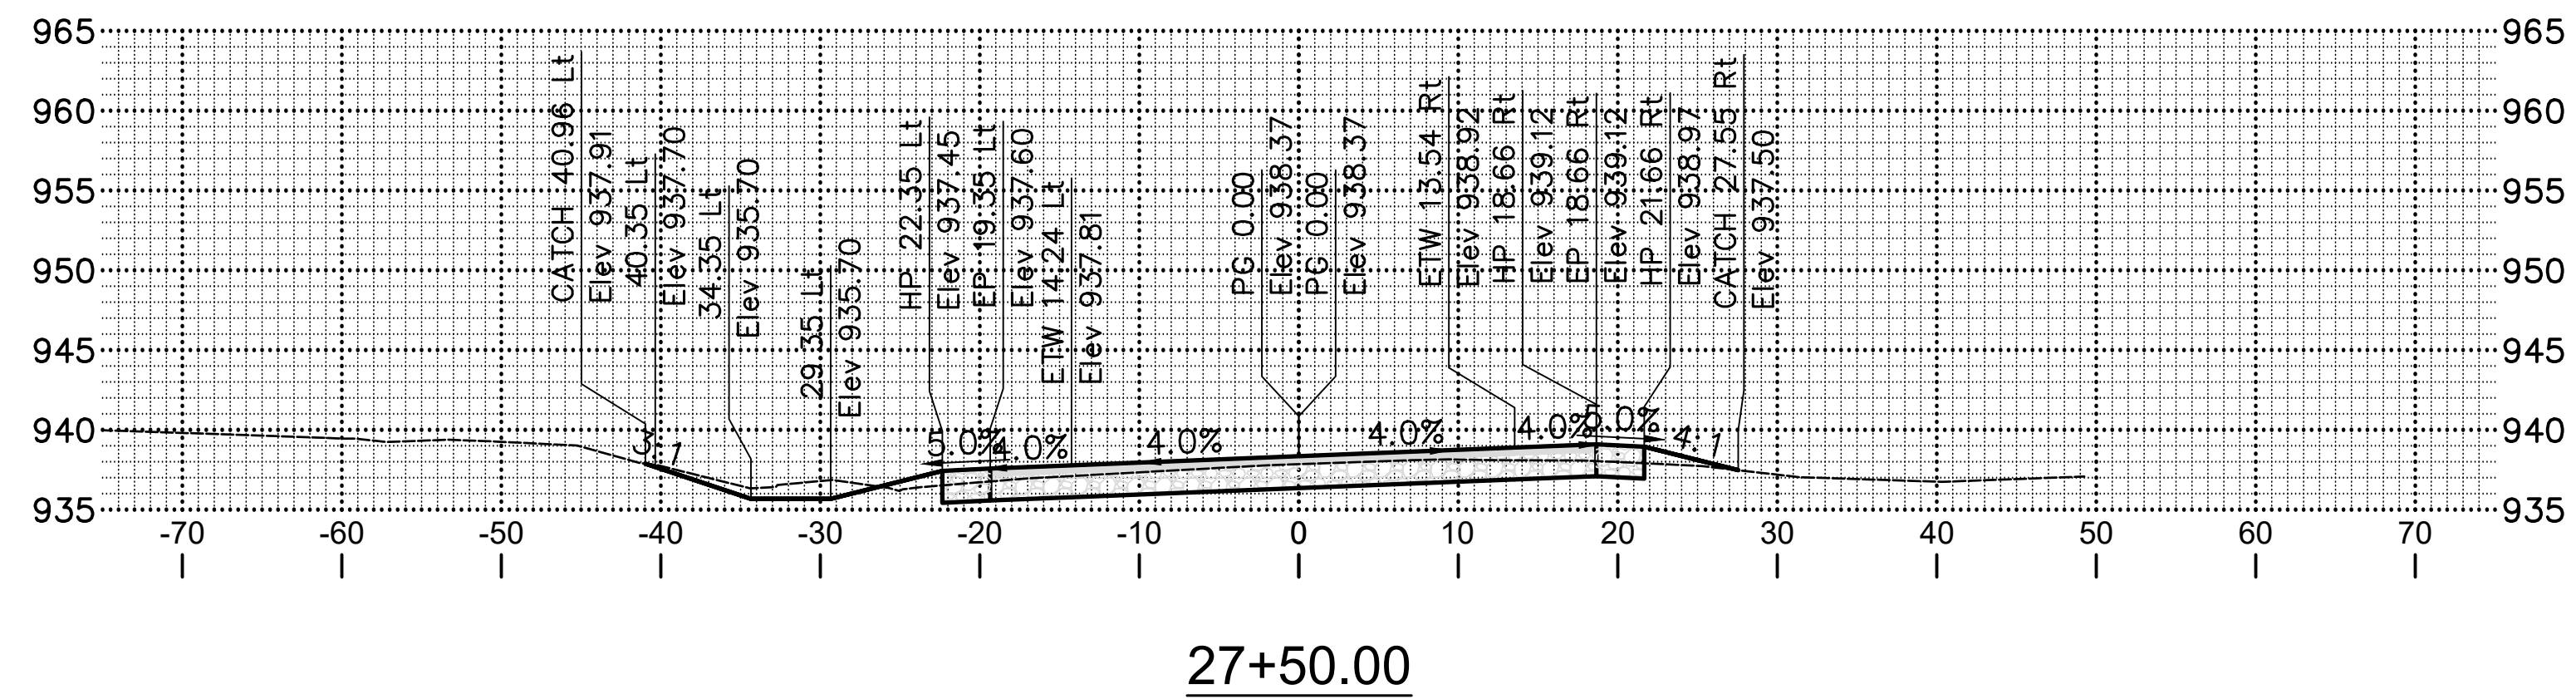
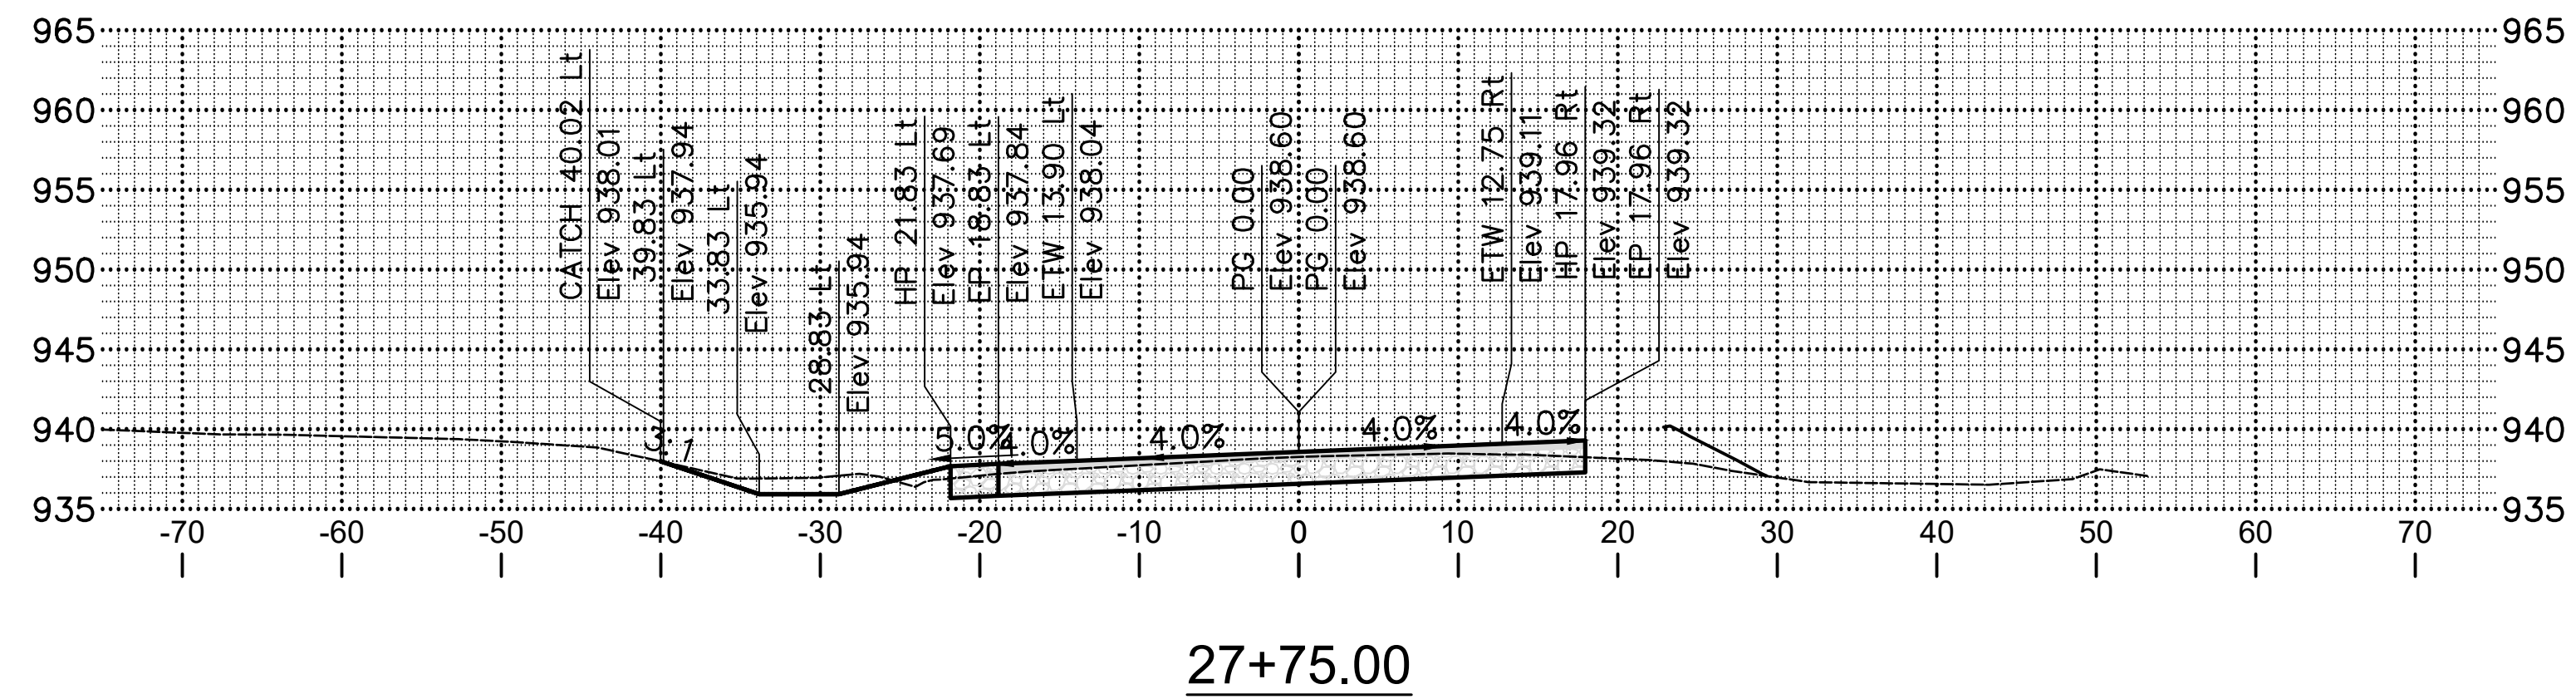
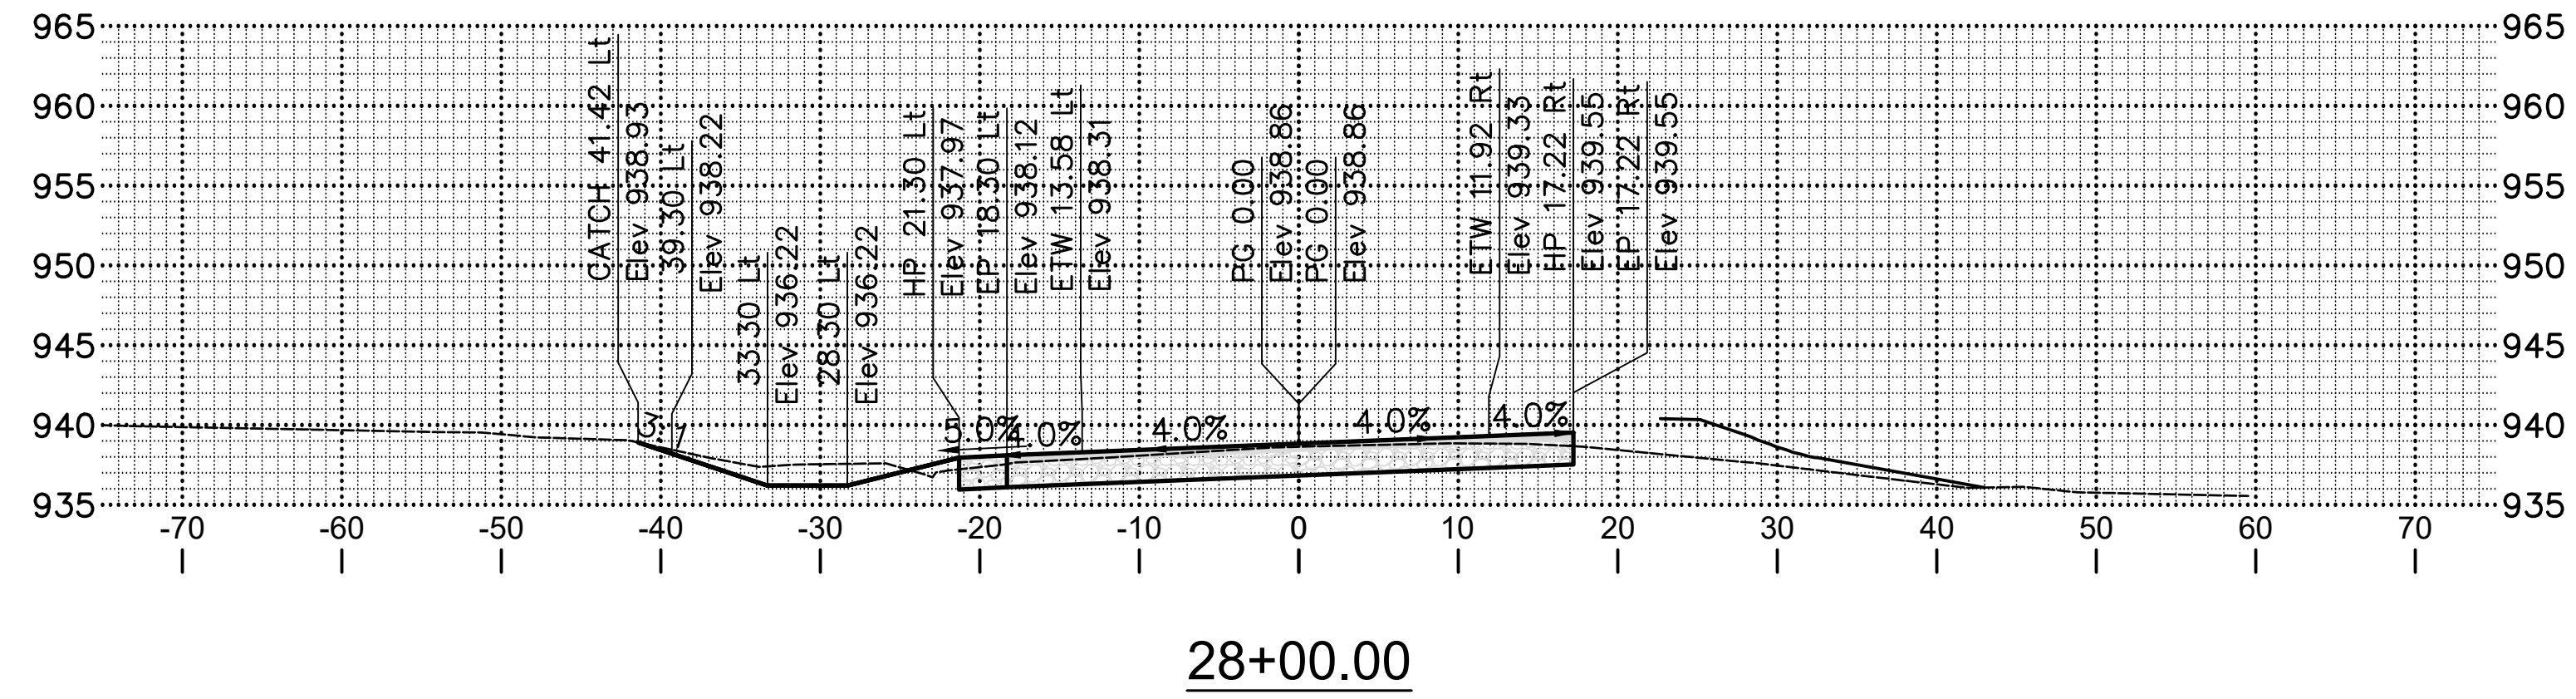


SCALE
EL CAMINO REAL - XS - 24

SAN LUIS OBISPO - DEPARTMENT OF PUBLIC WORKS		CONSULTANT PROJECT MANAGER		CALCULATED-DESIGNED BY		REVISED BY	
SANTA MARGARITA CREEK BRIDGE		Mark Reno		CHECKED BY		DATE REVISED	
		G. McLAUGHLIN		DES CHK			

Dist	COUNTY	PROJECT	SHEET No.	TOTAL SHEETS
5	SLO	SANTA MARGARITA CREEK BRIDGE ON EL CAMINO REAL	25	34

consor 11017 COBBLEROCK DRIVE, SUITE 100
RANCHO CORDOVA, CA 95670
P: 916.368.9181

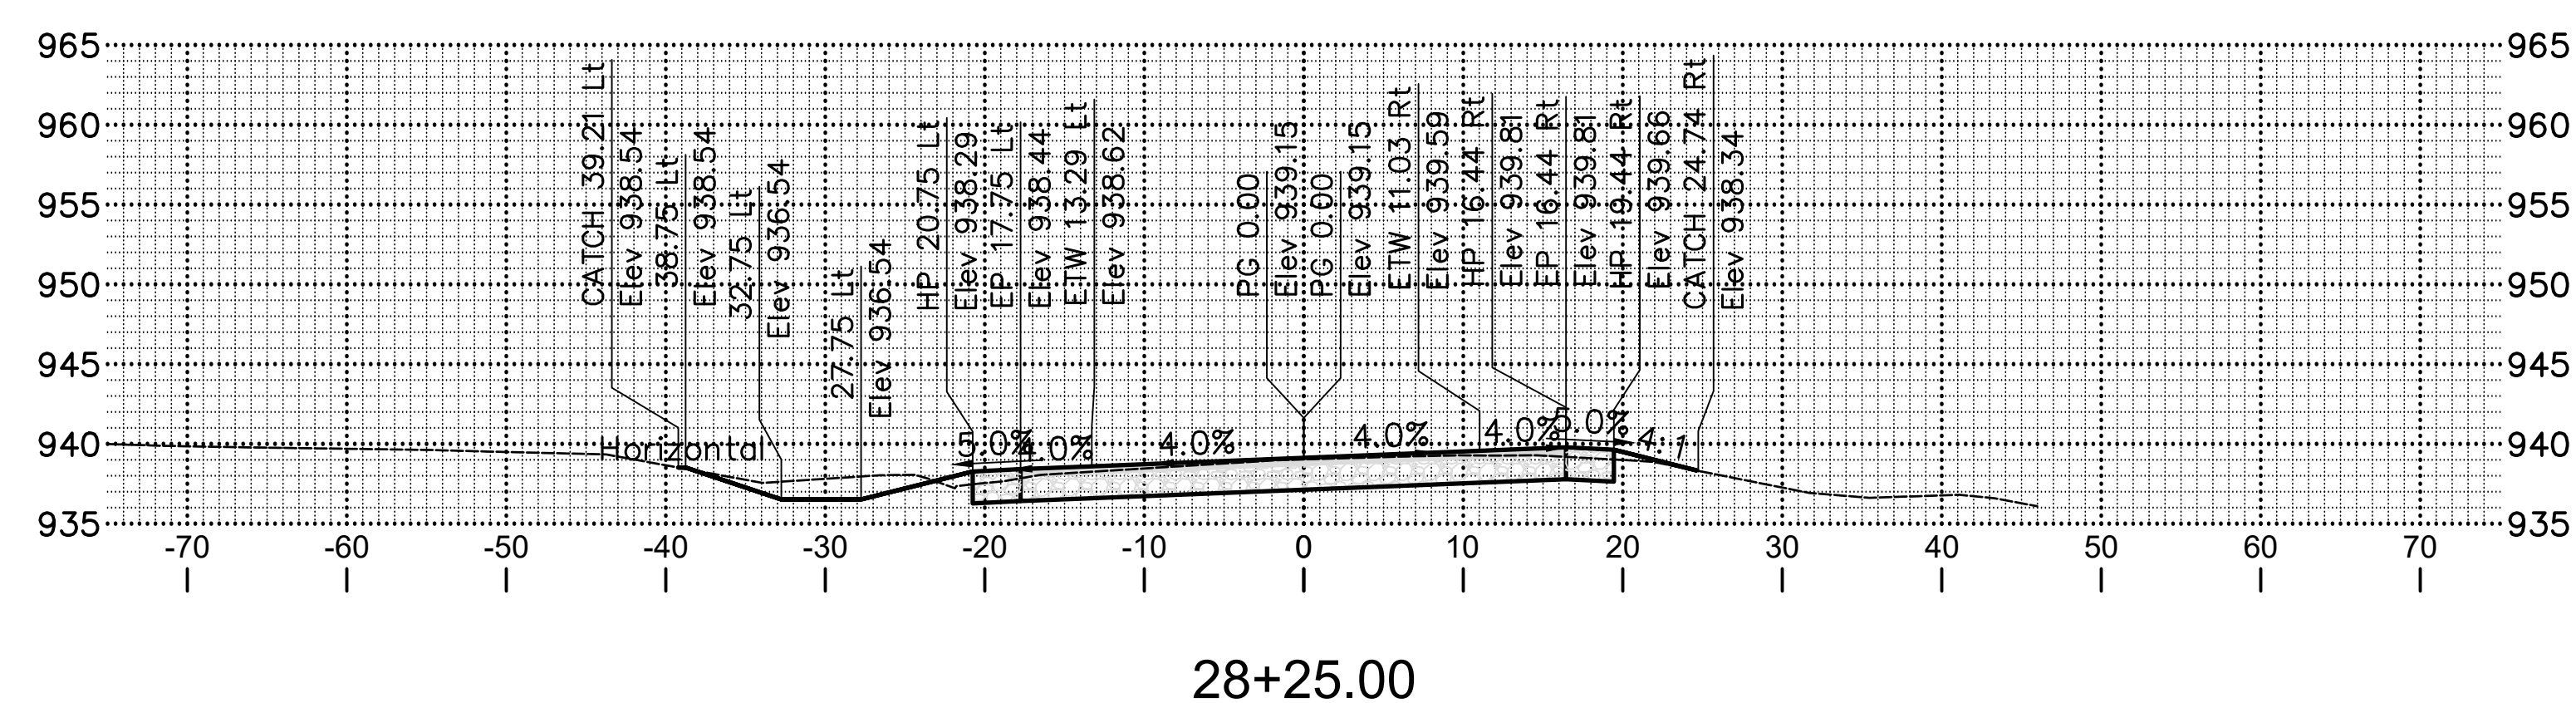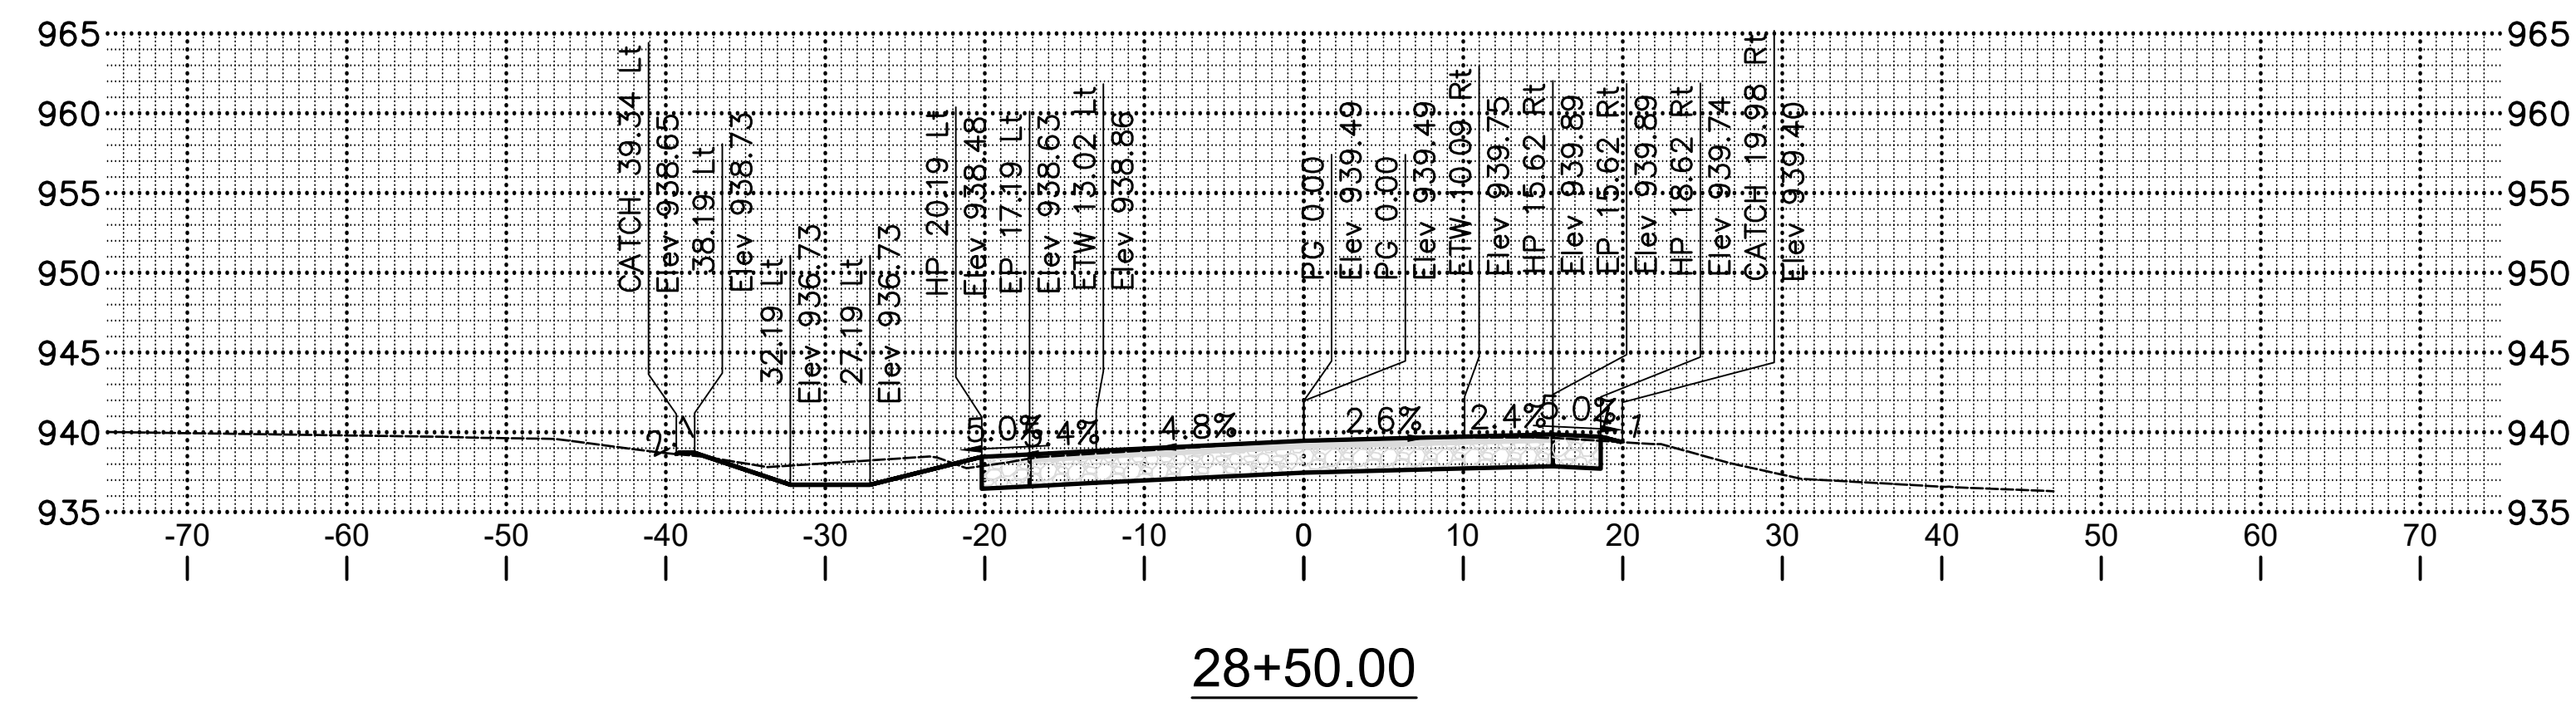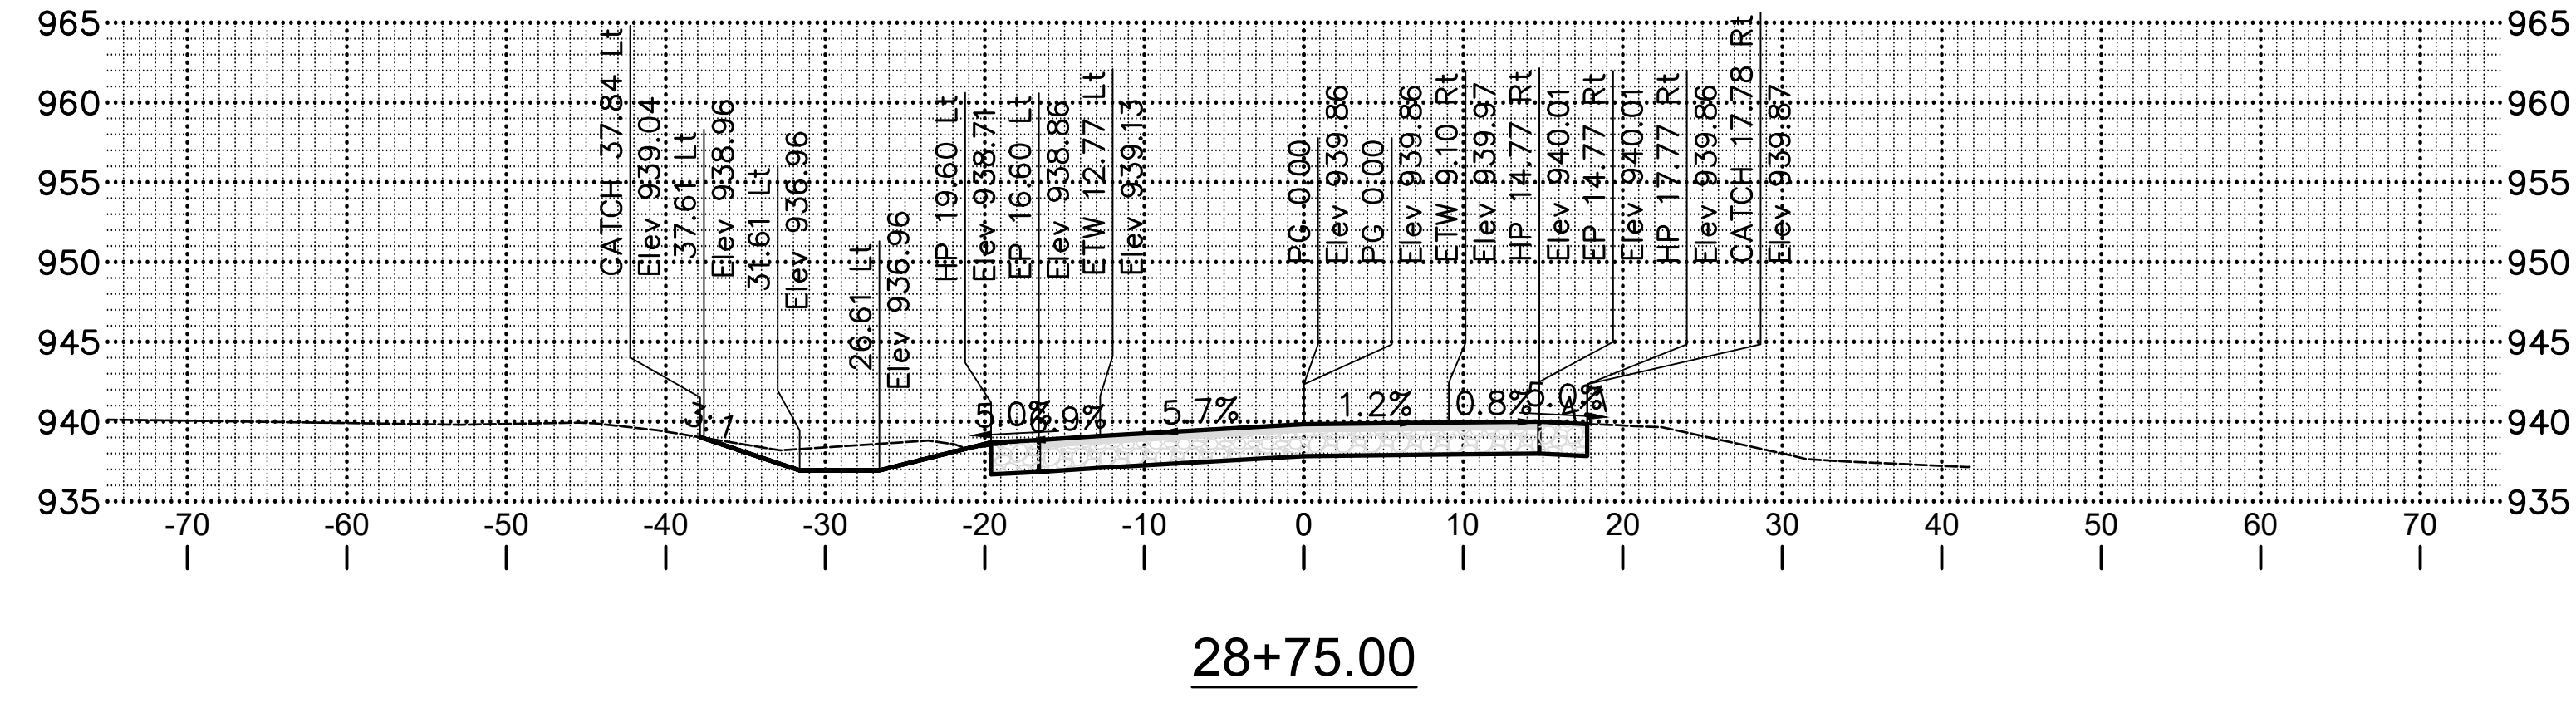


SCALE
EL CAMINO REAL - XS - 25


DATE PLOTTED: Tuesday, October 24, 2023 TIME PLOTTED: 12:20:28 PM, Andrew Mitchell

Dist	COUNTY	PROJECT	SHEET No.	TOTAL SHEETS
5	SLO	SANTA MARGARITA CREEK BRIDGE ON EL CAMINO REAL	26	34
		11017 COBBLEROCK DRIVE, SUITE 100 RANCHO CORDOVA, CA 95670 P: 916.368.9181		


SAN LUIS OBISPO - DEPARTMENT OF PUBLIC WORKS	CONSULTANT PROJECT MANAGER	CALCULATED/DESIGNED BY	REVISOR	DATE	BY	DATE
SANTA MARGARITA CREEK BRIDGE	Mark Reno		G. McLAUGHLIN		DES CHK	

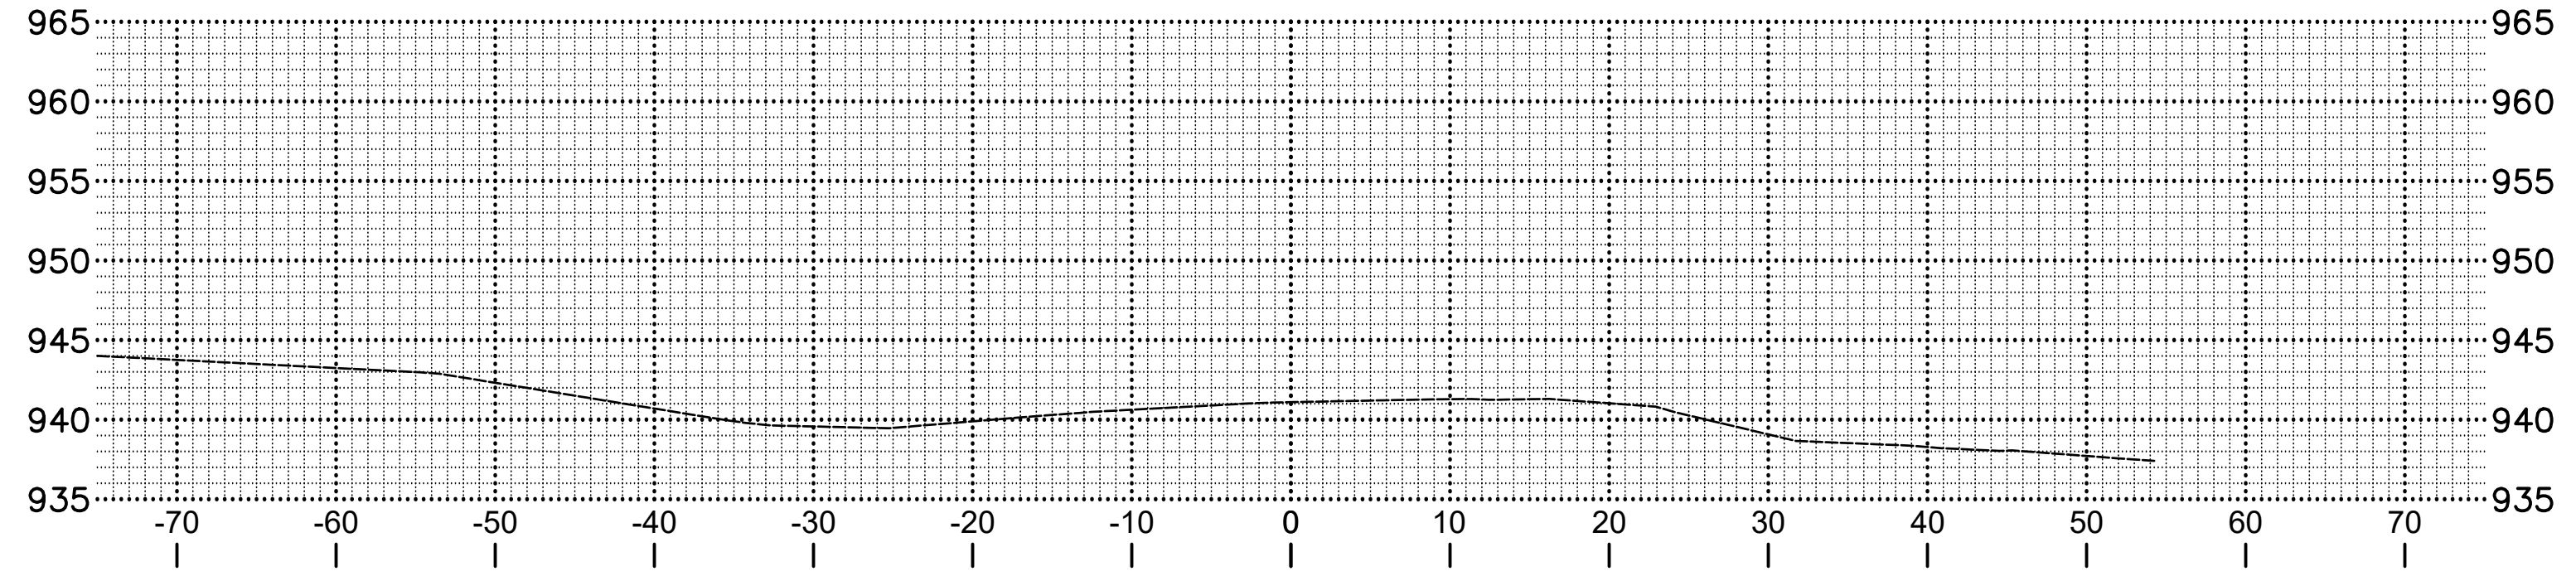

29+50.00

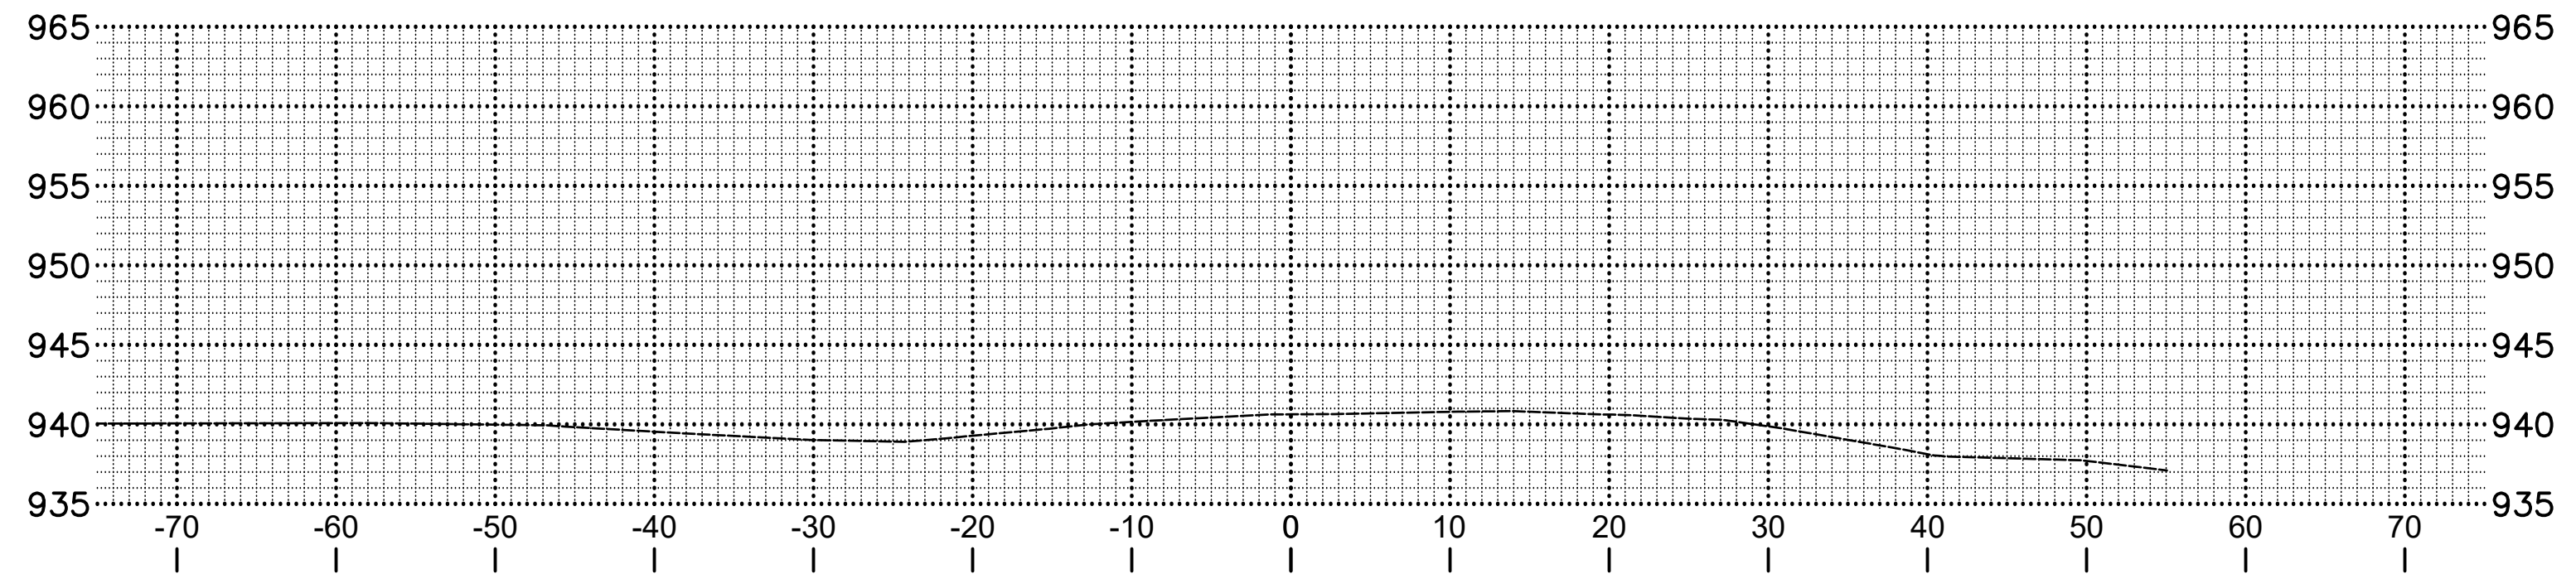


29+25.00

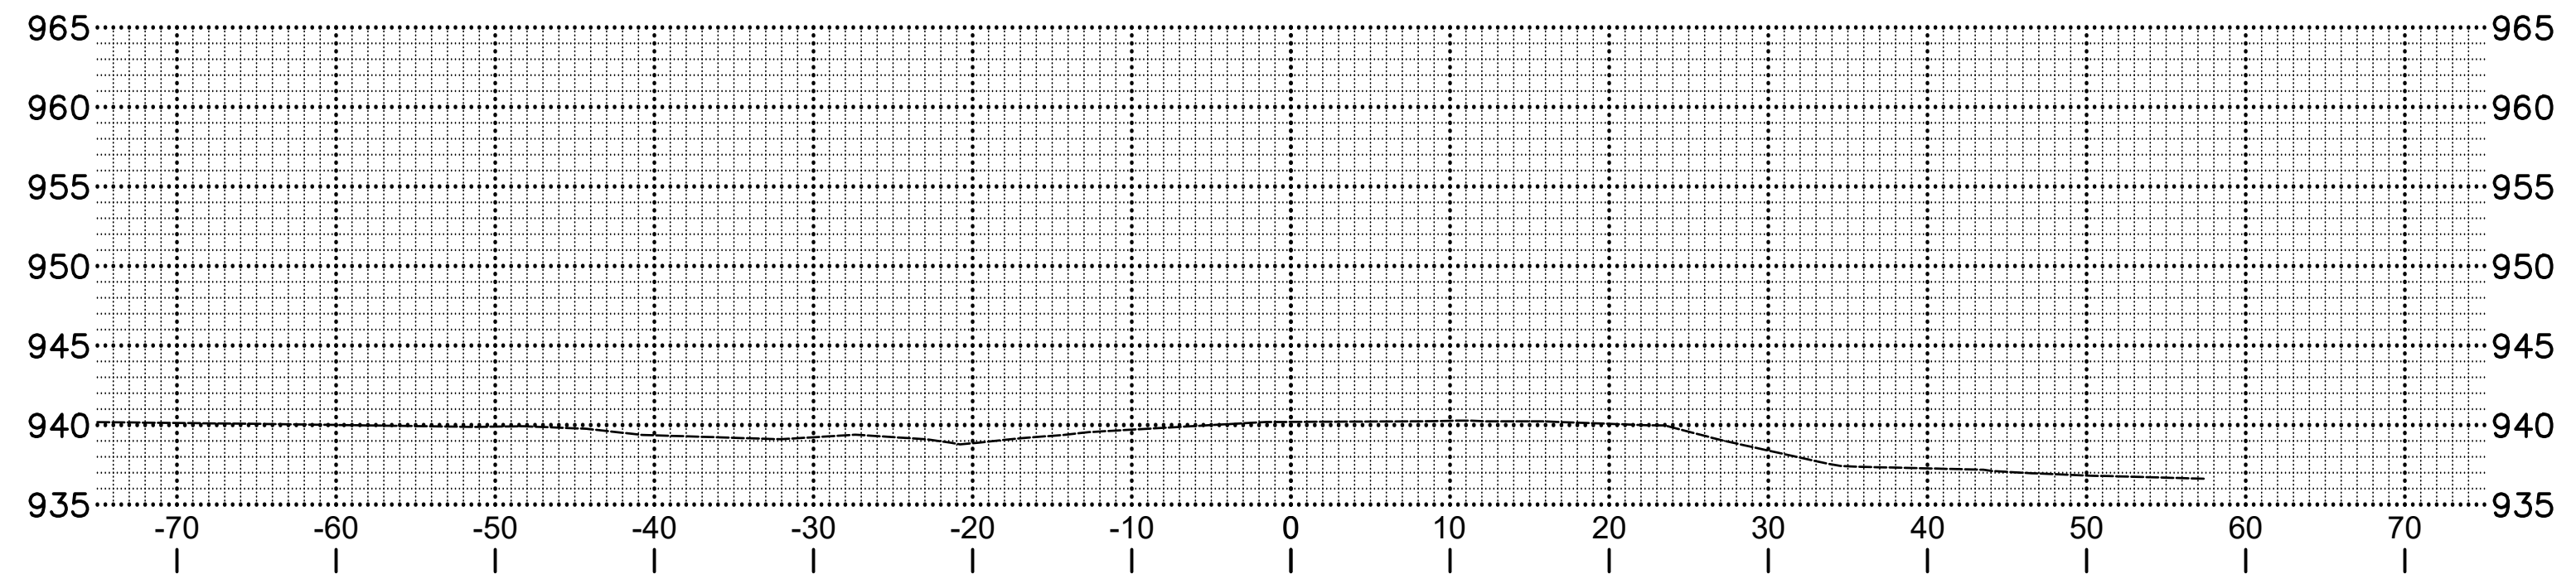


29+00.00

SCALE
EL CAMINO REAL - XS - 26


Dist	COUNTY	PROJECT	SHEET No.	TOTAL SHEETS
5	SLO	SANTA MARGARITA CREEK BRIDGE ON EL CAMINO REAL	27	34
		11017 COBBLEROCK DRIVE, SUITE 100 RANCHO CORDOVA, CA 95670 P: 916.368.9181		

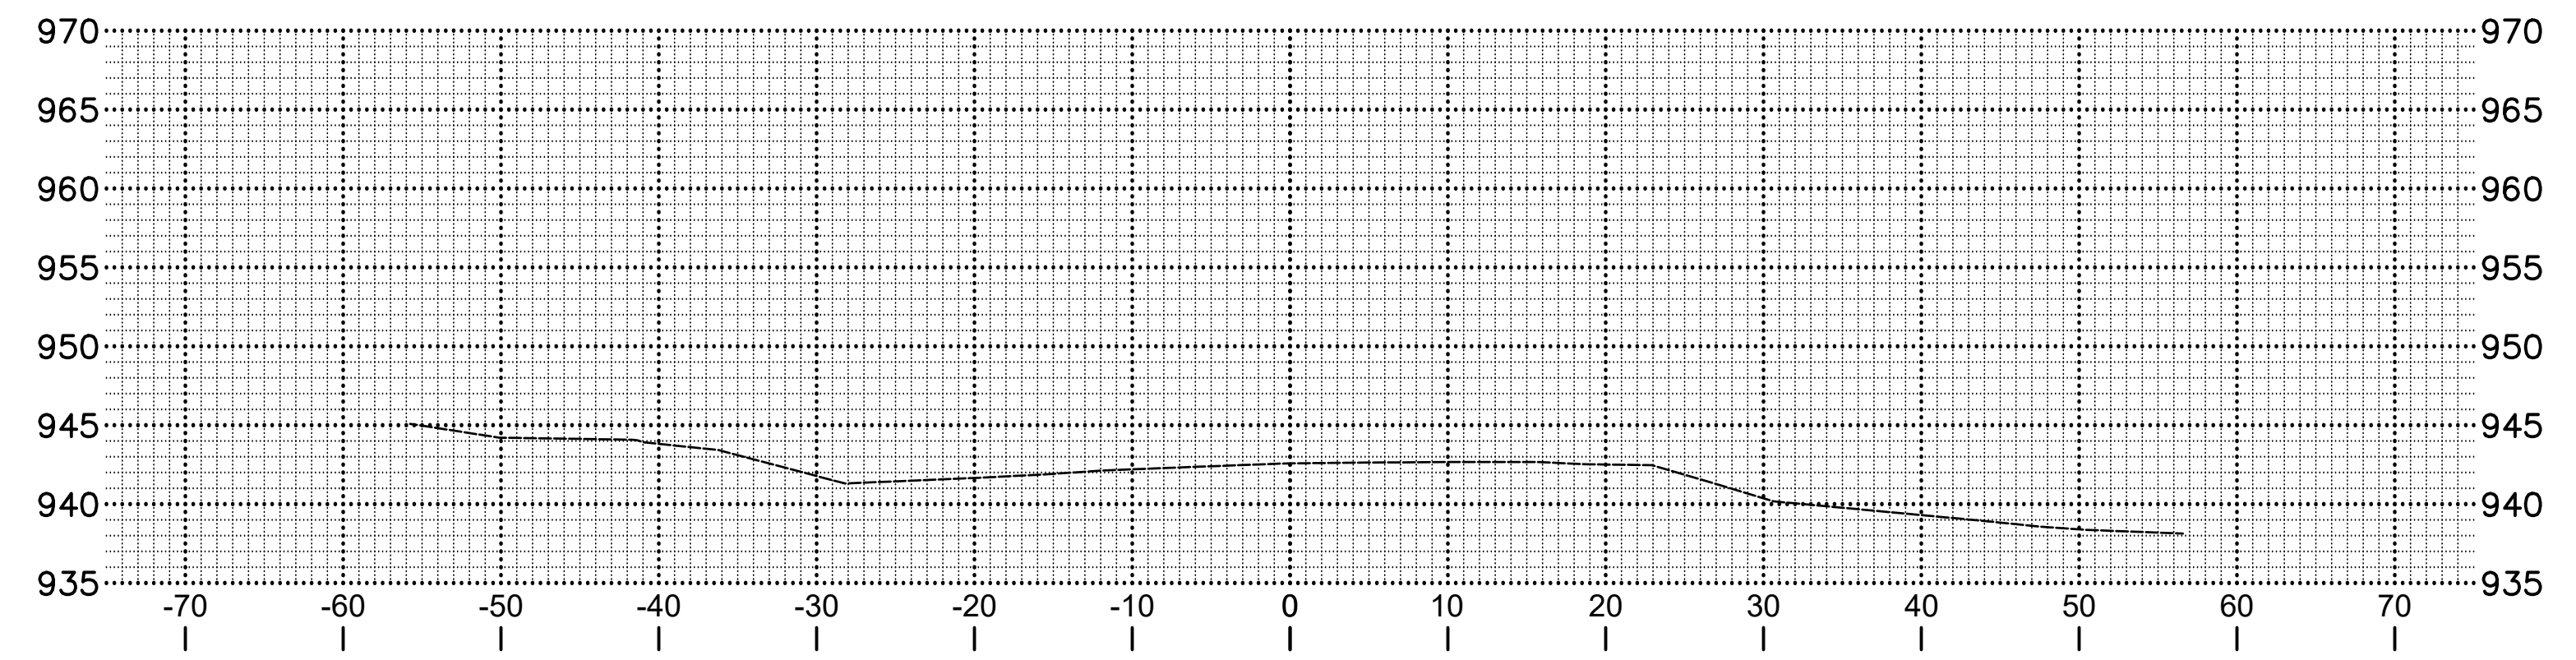

30+25.00

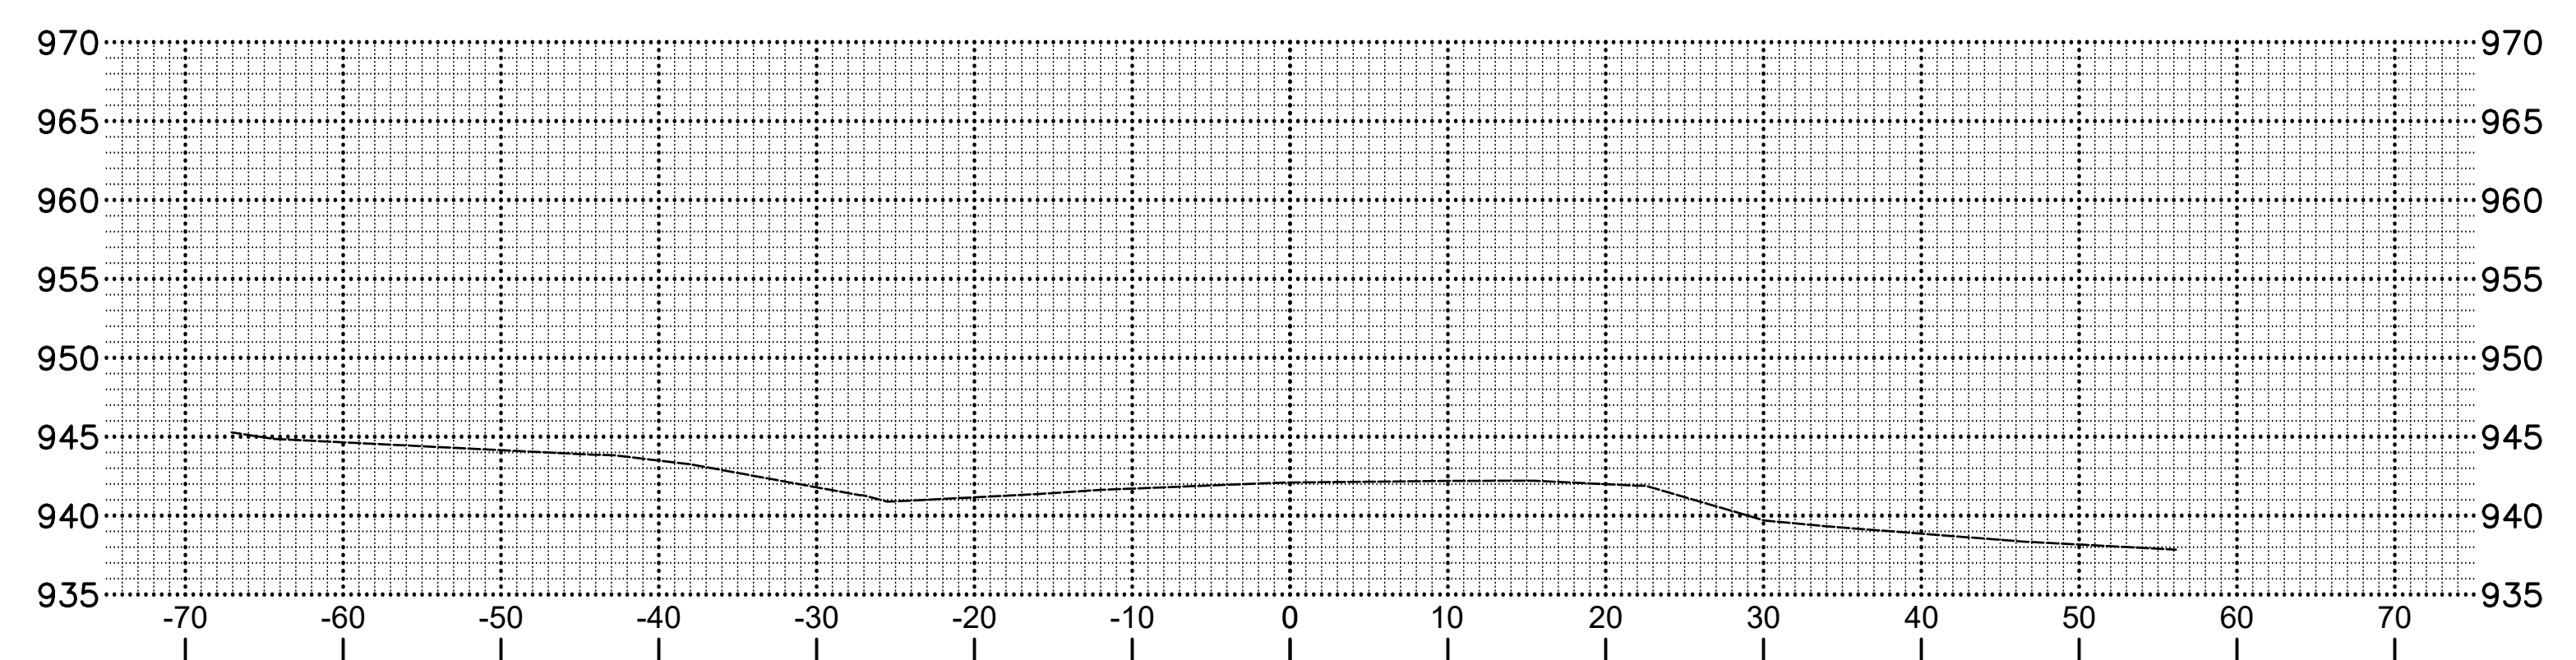


30+00.00

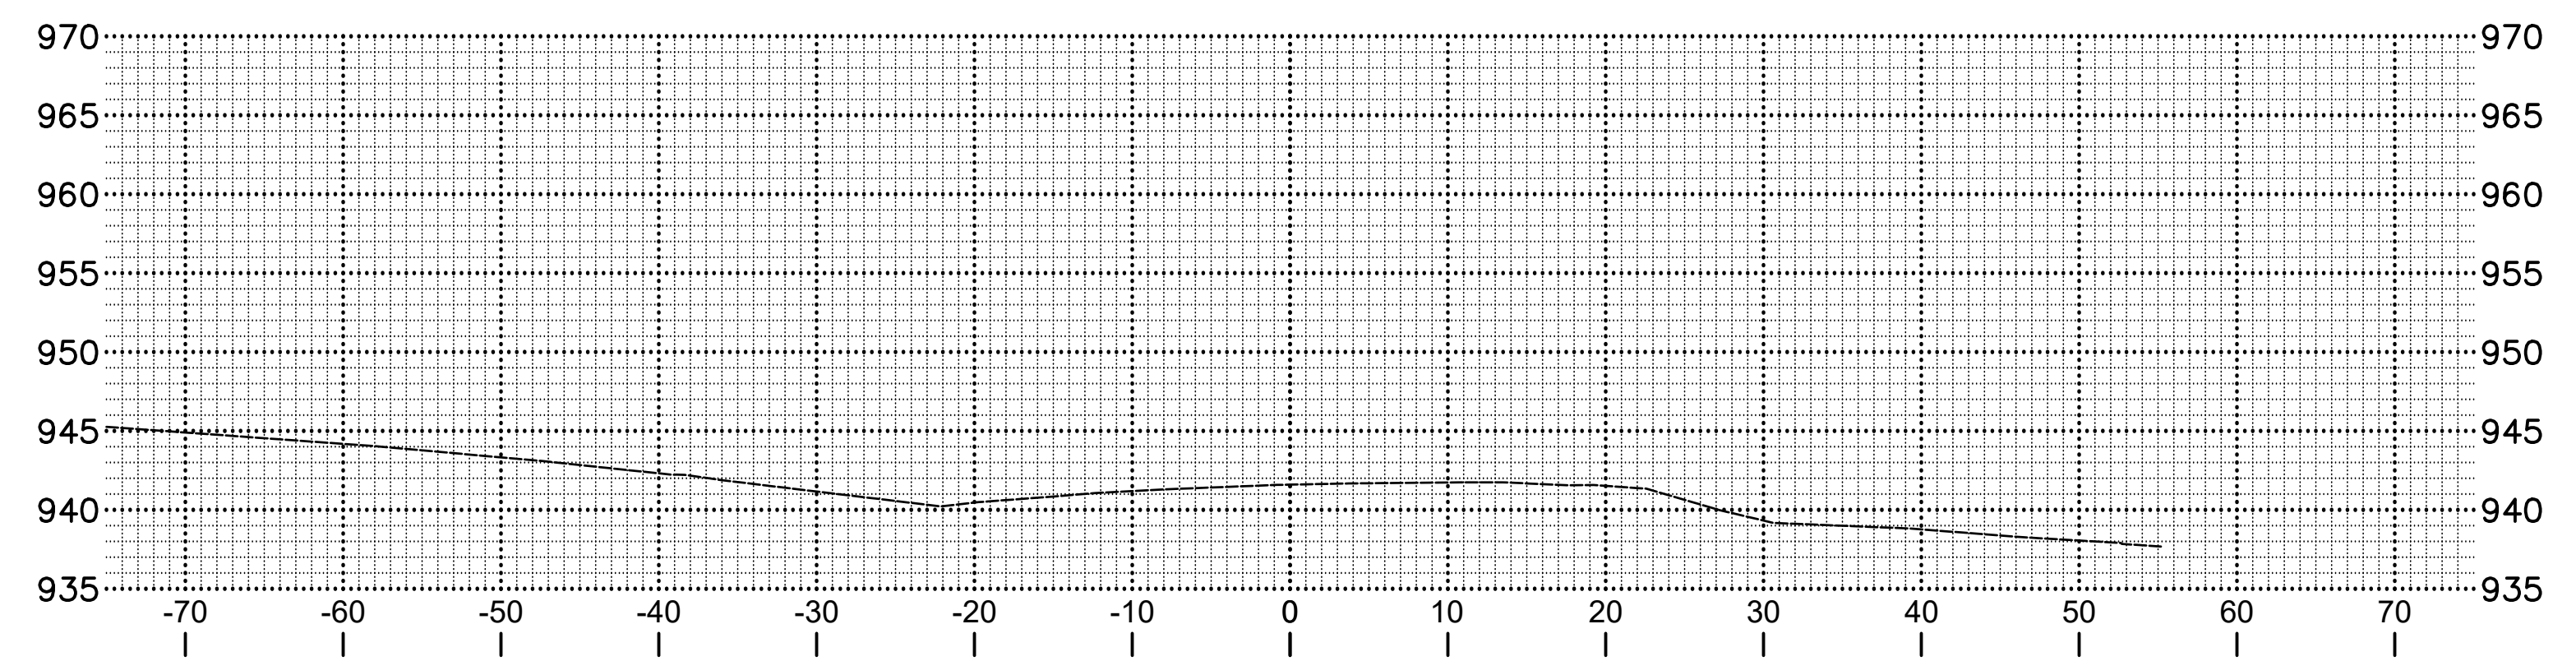


29+75.00


SAN LUIS OBISPO - DEPARTMENT OF PUBLIC WORKS		CONSULTANT PROJECT MANAGER		CALCULATED/DESIGNED BY		REVISED BY	
SANTA MARGARITA CREEK BRIDGE		Mark Reno		CHECKED BY		DATE REVISED	
		G. McLAUGHLIN					
		DES CHK					

SCALE
EL CAMINO REAL - XS - 27


Dist	COUNTY	PROJECT	SHEET No.	TOTAL SHEETS
5	SLO	SANTA MARGARITA CREEK BRIDGE ON EL CAMINO REAL	28	34
		11017 COBBLEROCK DRIVE, SUITE 100 RANCHO CORDOVA, CA 95670 P: 916.368.9181		

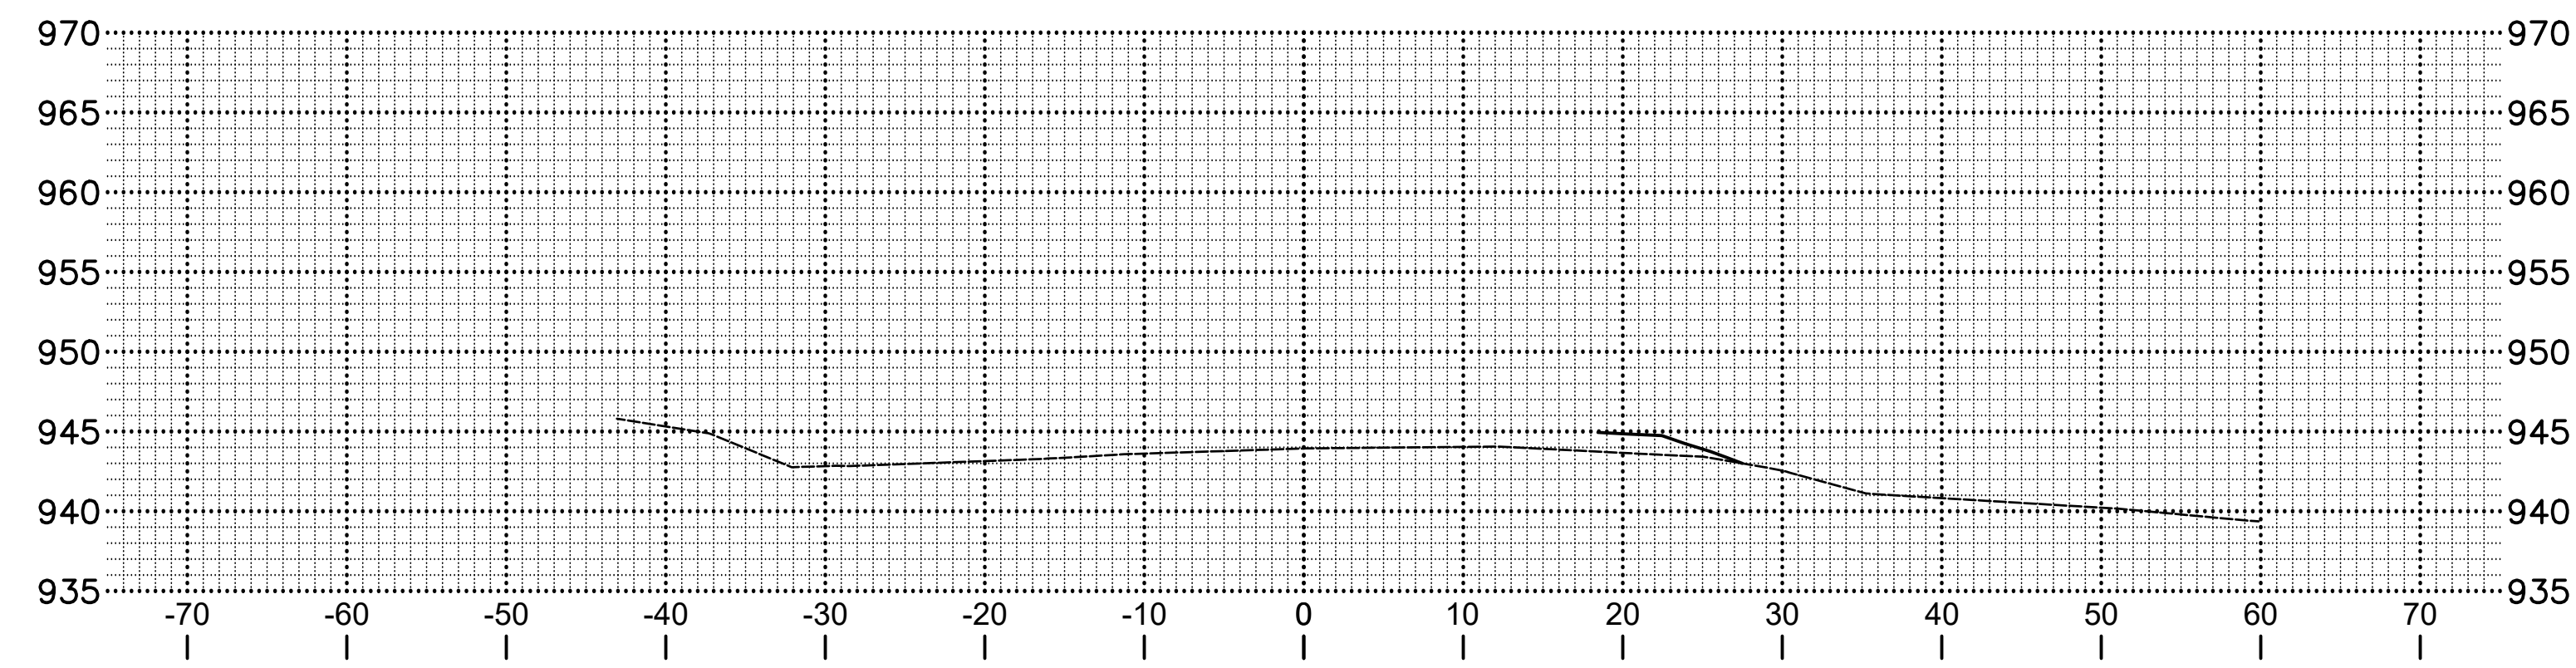

31+00.00

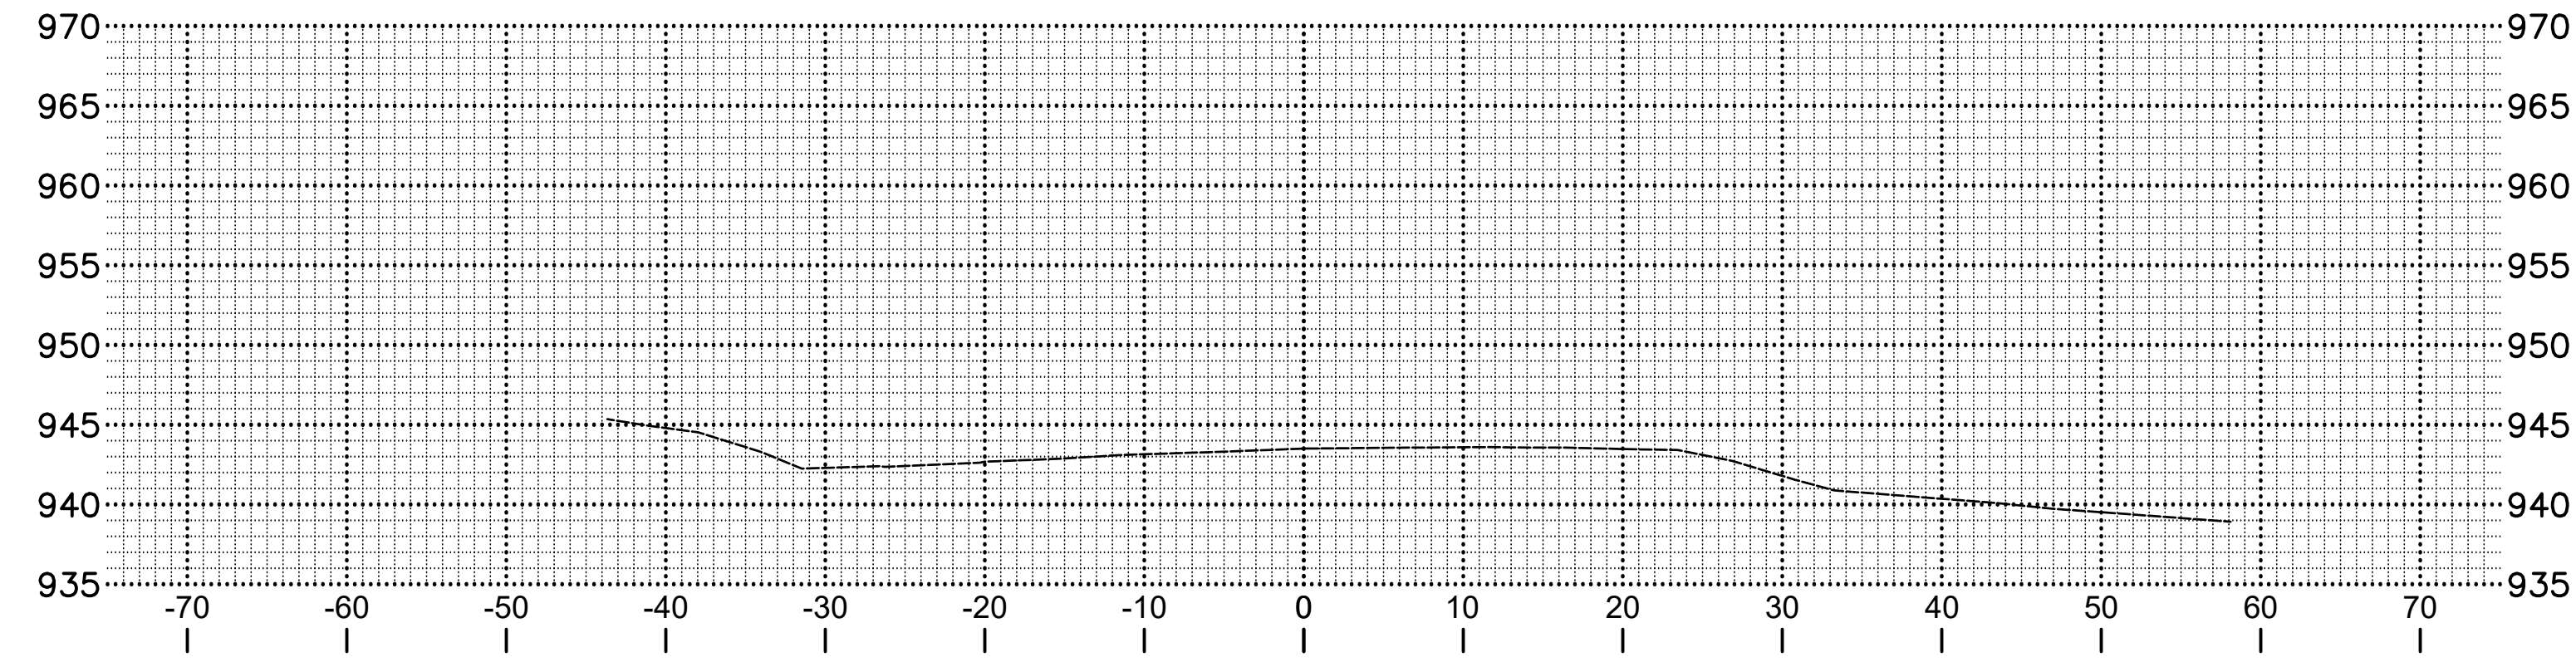

30+75.00

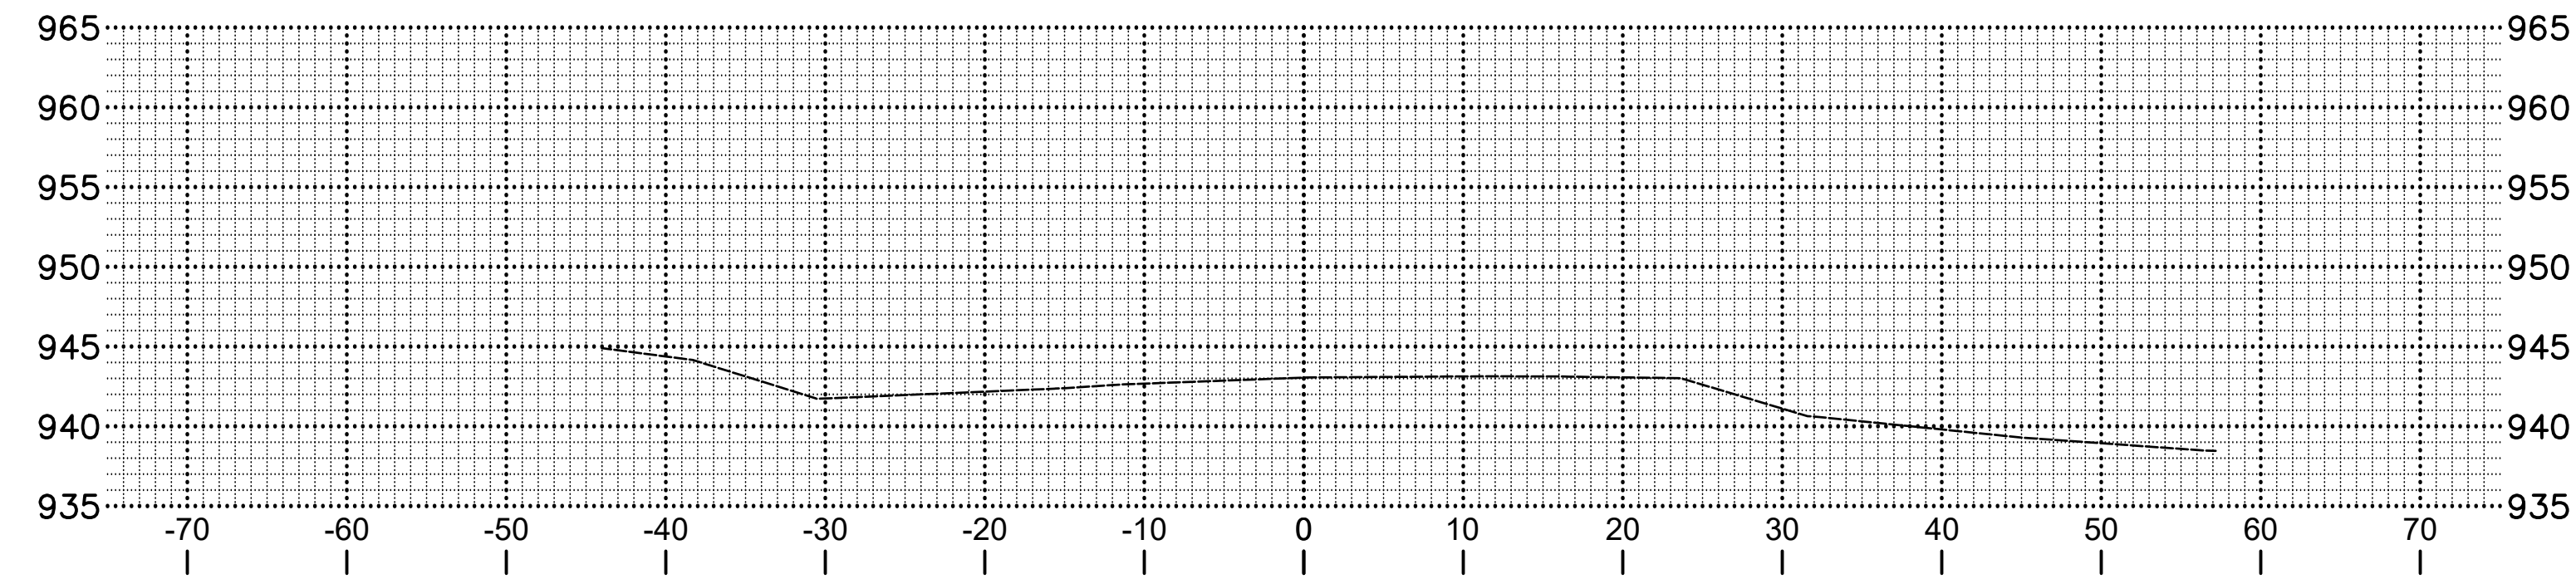


30+50.00

SAN LUIS OBISPO - DEPARTMENT OF PUBLIC WORKS	CONSULTANT PROJECT MANAGER	CALCULATED/DESIGNED BY	REVISOR	DATE	BY	DATE	BY	DATE	BY	DATE
SANTA MARGARITA CREEK BRIDGE	Mark Reno									

BORDER LAST REVISED 7/2/2010

USERNAME Andrew.Mitchell
 DWG FILE S:\Client\SLO-County\S13-201-El Camino Real\CAD\roadway\S13201aa_Design XS

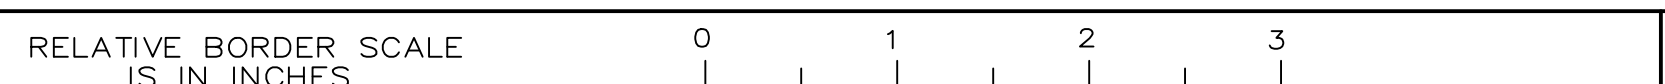

UNIT UNIT




PROJECT NUMBER & PHASE S13201 - 95% SUBMITTAL

SCALE
 EL CAMINO REAL - XS - 28

DATE PLOTTED: Tuesday, October 24, 2023
 TIME PLOTTED: 12:21:27 PM, Andrew Mitchell


Dist	COUNTY	PROJECT	SHEET No.	TOTAL SHEETS
5	SLO	SANTA MARGARITA CREEK BRIDGE ON EL CAMINO REAL	29	34
		11017 COBBLEROCK DRIVE, SUITE 100 RANCHO CORDOVA, CA 95670 P: 916.368.9181		

SAN LUIS OBISPO – DEPARTMENT OF PUBLIC WORKS		CONSULTANT PROJECT MANAGER		CALCULATED/DESIGNED BY		G. McLAUGHLIN		REVISED BY	
SANTA MARGARITA CREEK BRIDGE		Mark Reno		CHECKED BY		DES CHK		DATE REVISED	

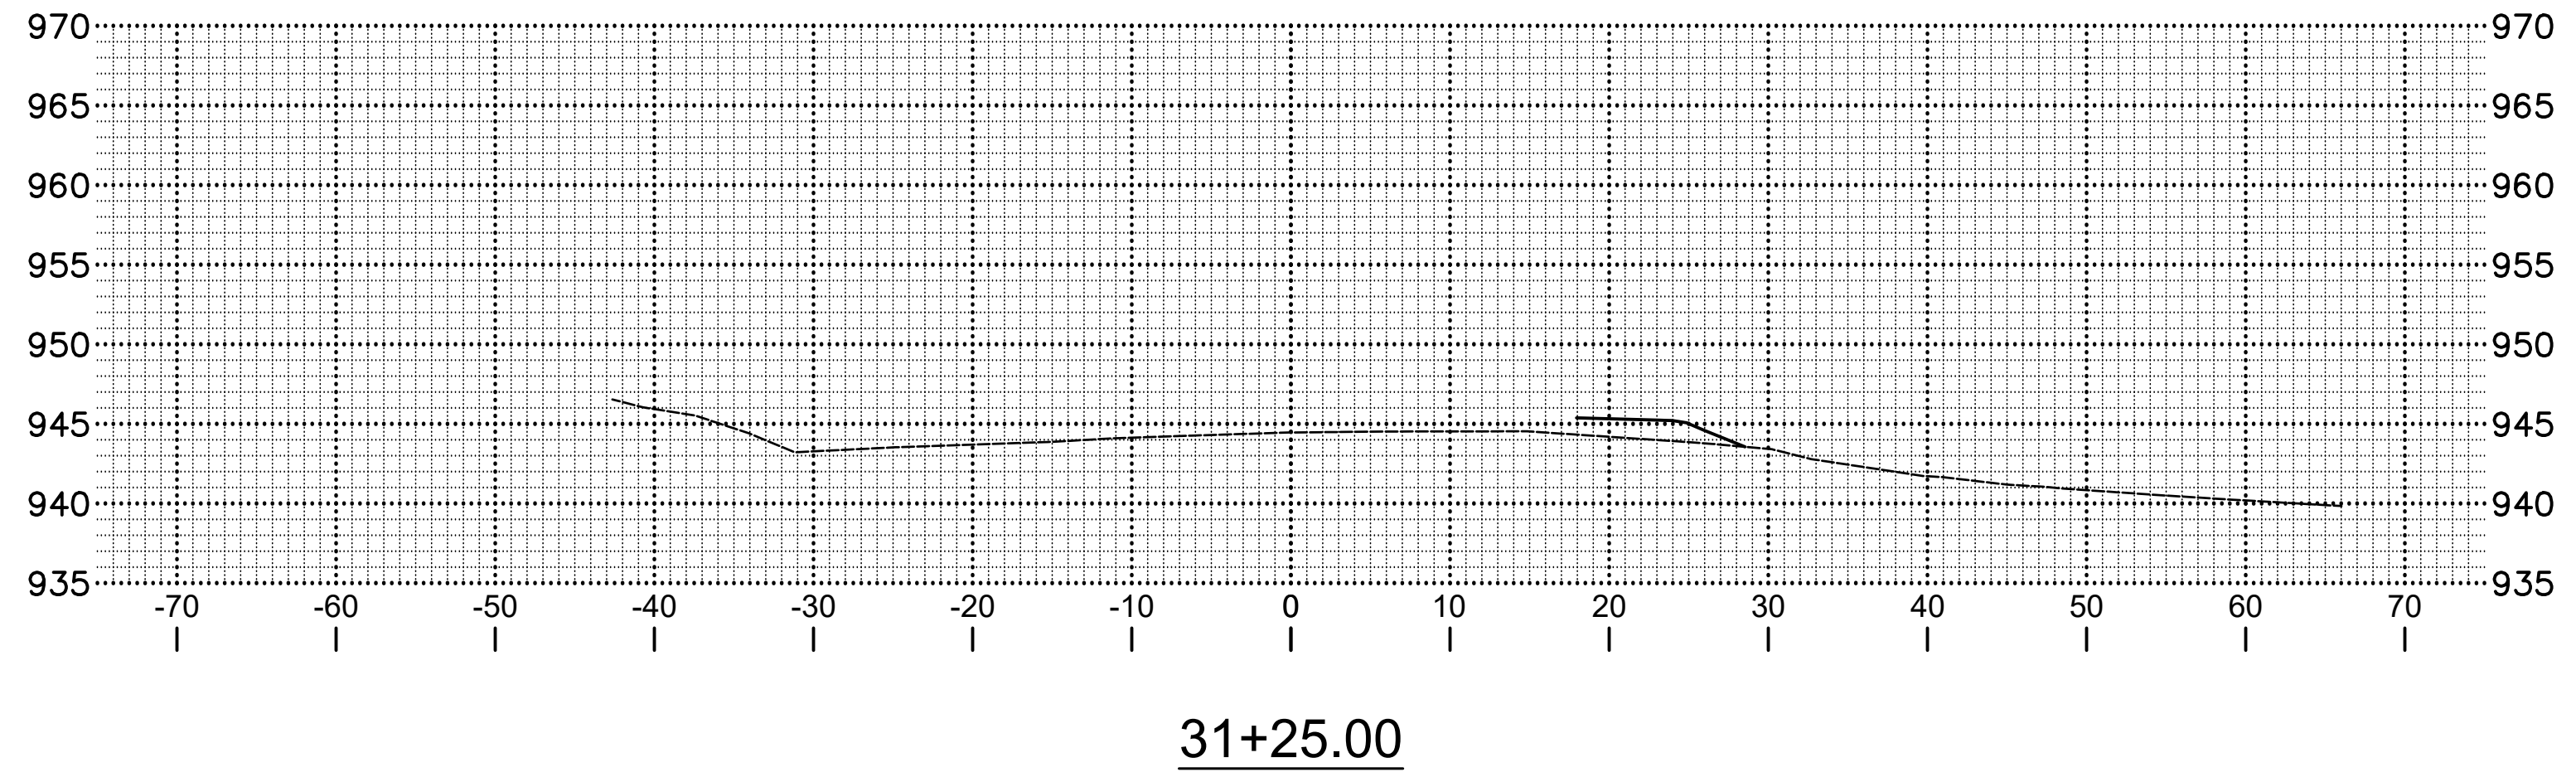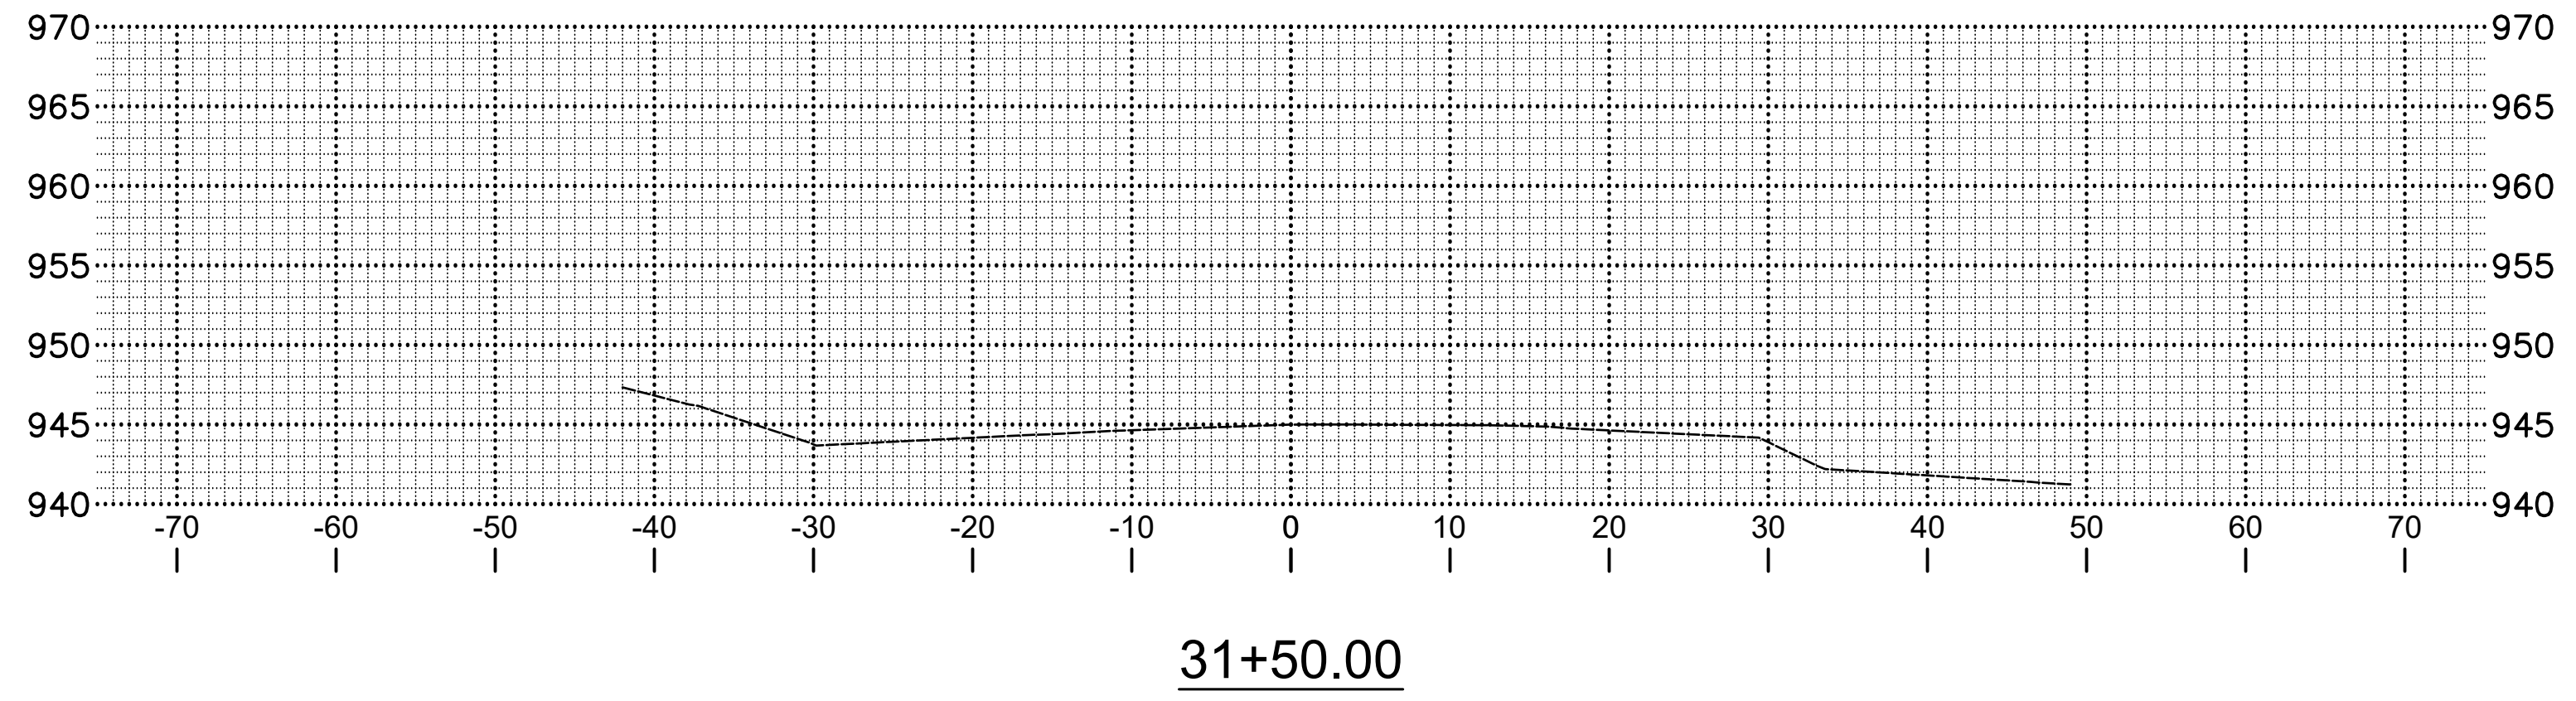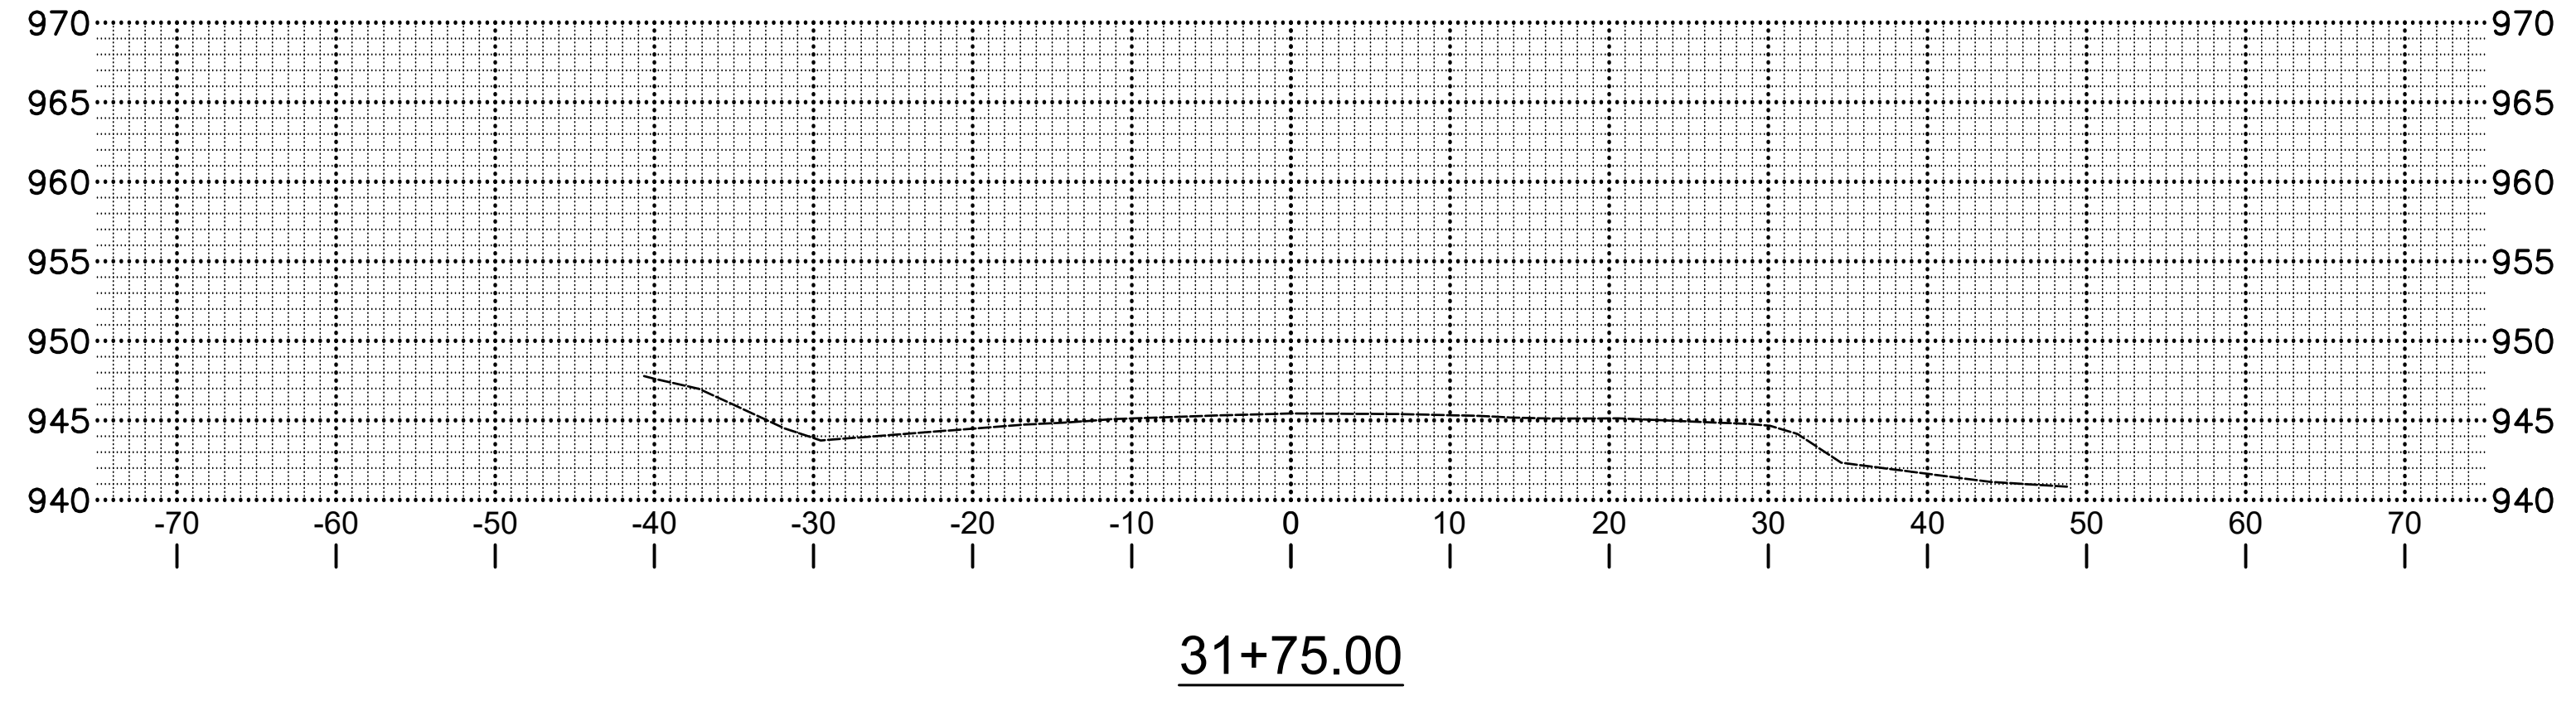


SCALE
EL CAMINO REAL - XS - 29


Dist	COUNTY	PROJECT	SHEET No.	TOTAL SHEETS
5	SLO	SANTA MARGARITA CREEK BRIDGE ON EL CAMINO REAL	30	34
		11017 COBBLEROCK DRIVE, SUITE 100 RANCHO CORDOVA, CA 95670 P: 916.368.9181		

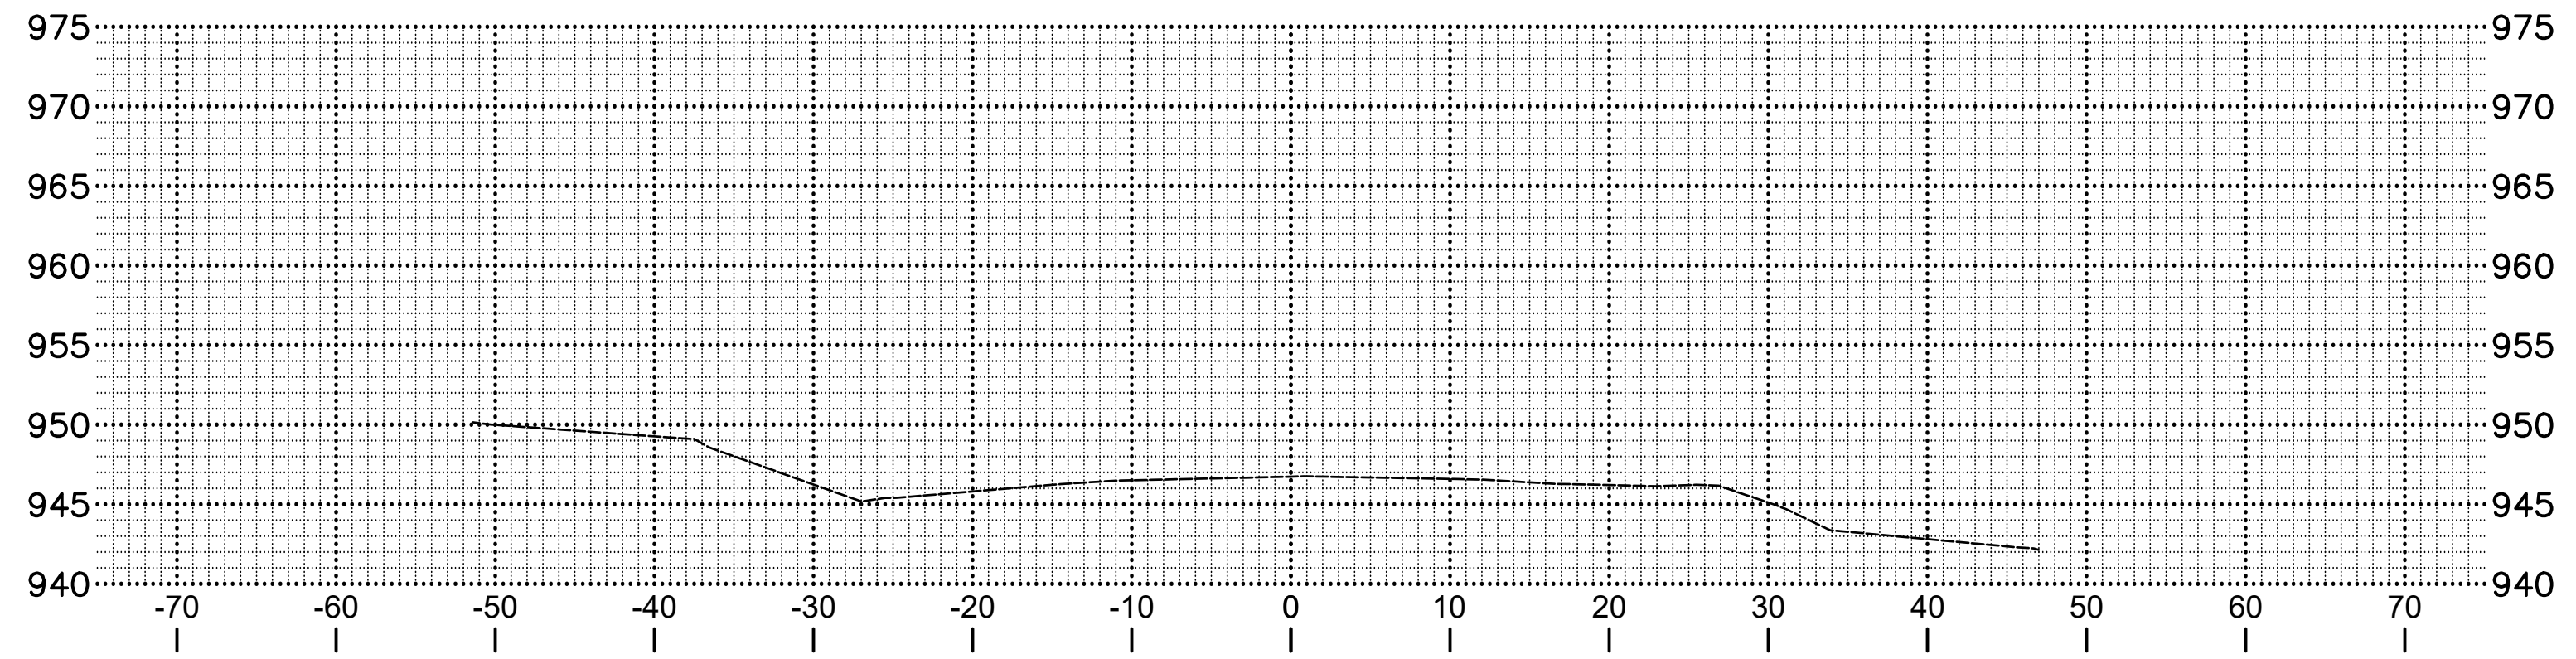

32+50.00

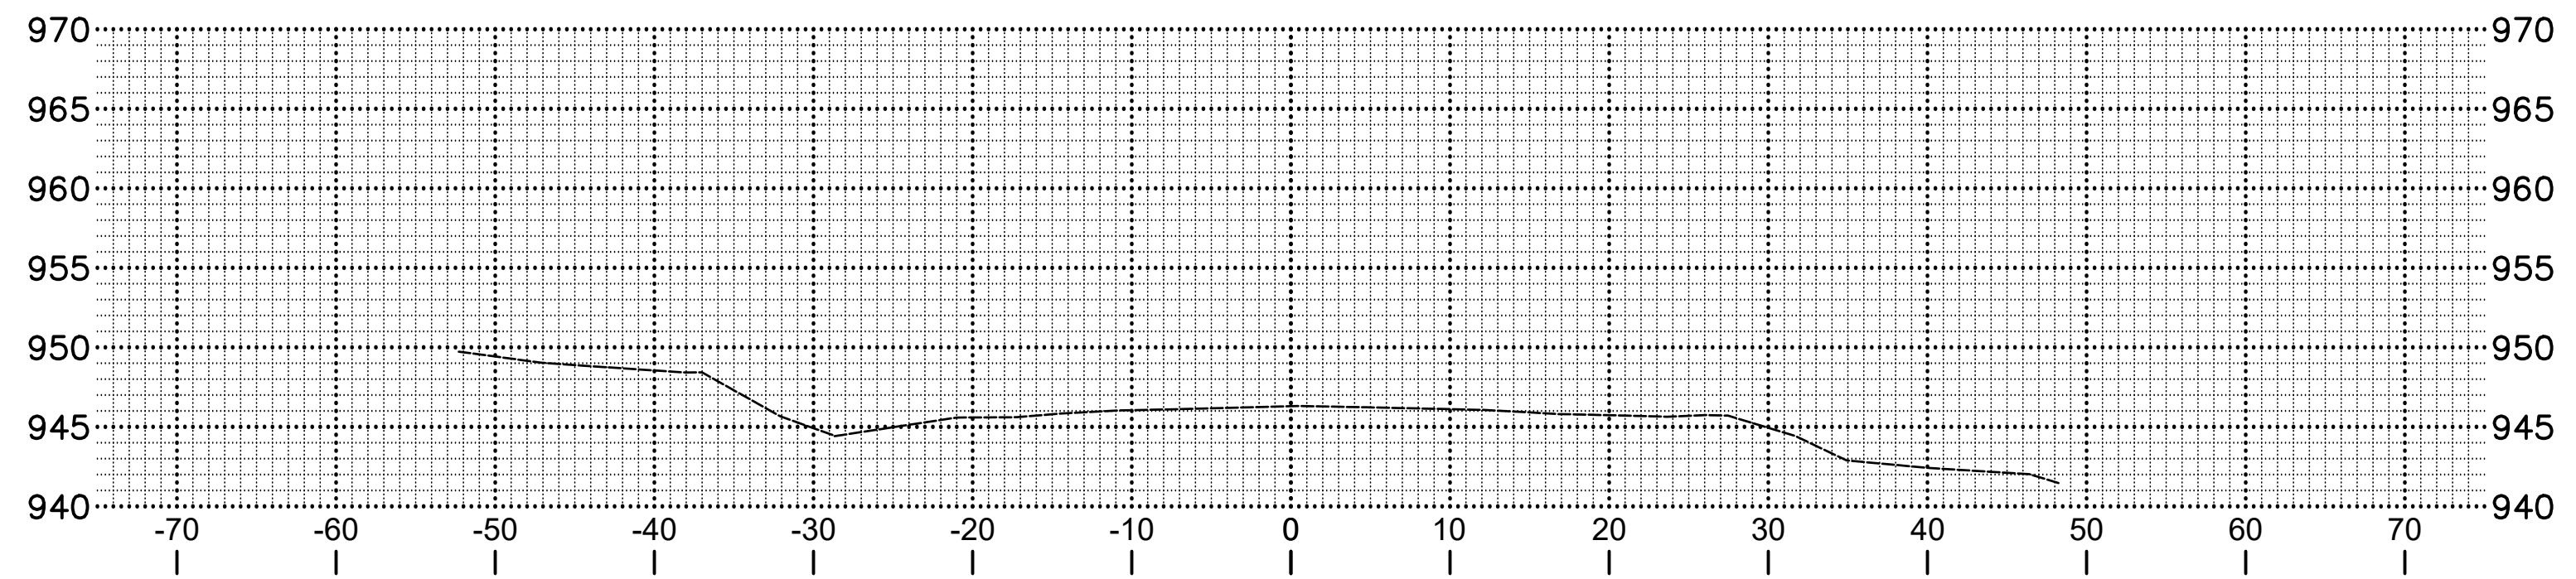


32+25.00

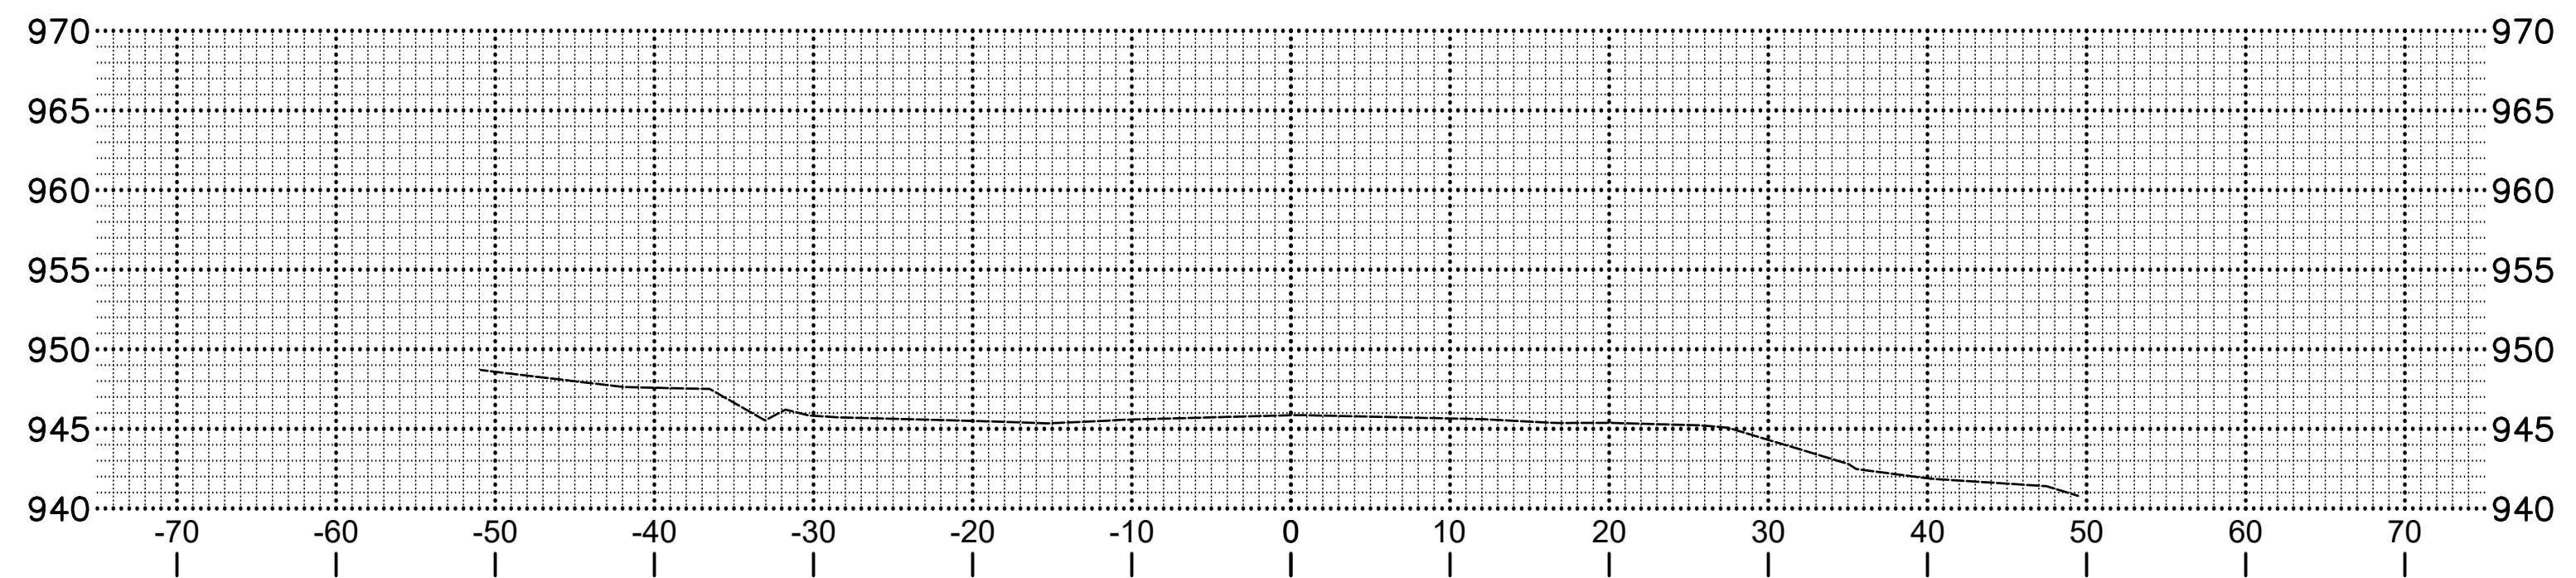


32+00.00

SAN LUIS OBISPO - DEPARTMENT OF PUBLIC WORKS	CONSULTANT PROJECT MANAGER	Mark Reno	CALCULATED/DESIGNED BY	G. McLAUGHLIN	REVISOR	
	SANTA MARGARITA CREEK BRIDGE		CHECKED BY		DATE REVISED	


Dist	COUNTY	PROJECT	SHEET No.	TOTAL SHEETS
5	SLO	SANTA MARGARITA CREEK BRIDGE ON EL CAMINO REAL	31	34
		11017 COBBLEROCK DRIVE, SUITE 100 RANCHO CORDOVA, CA 95670 P: 916.368.9181		

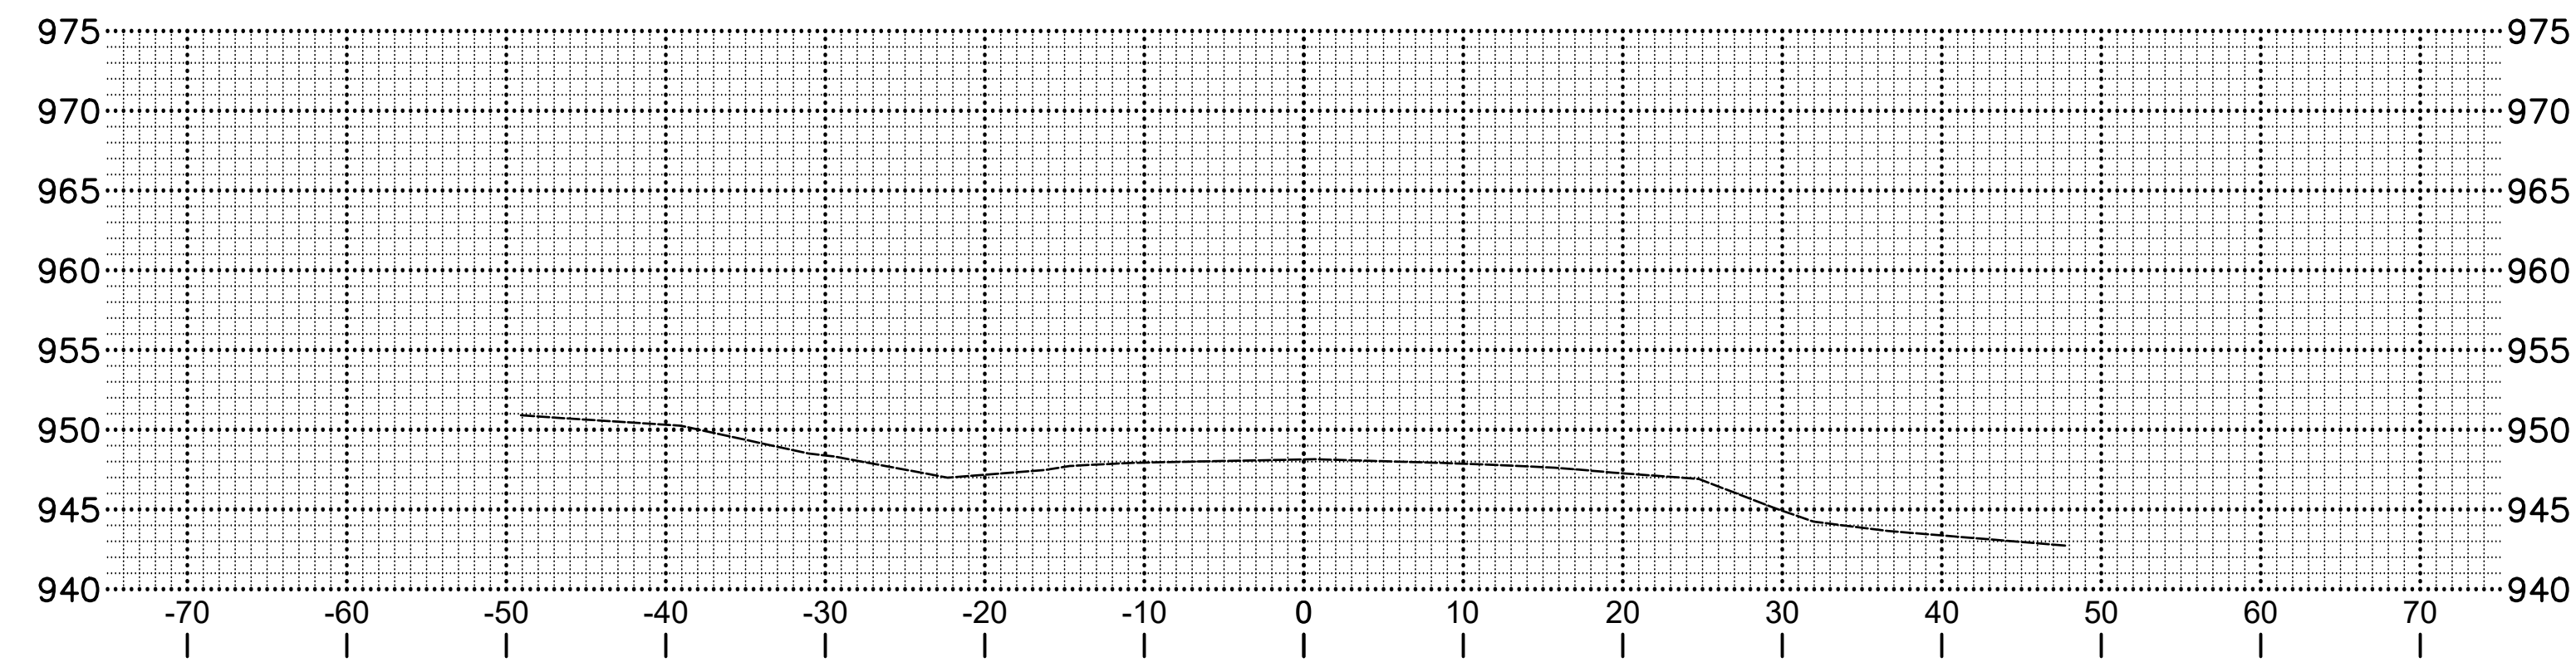

33+25.00

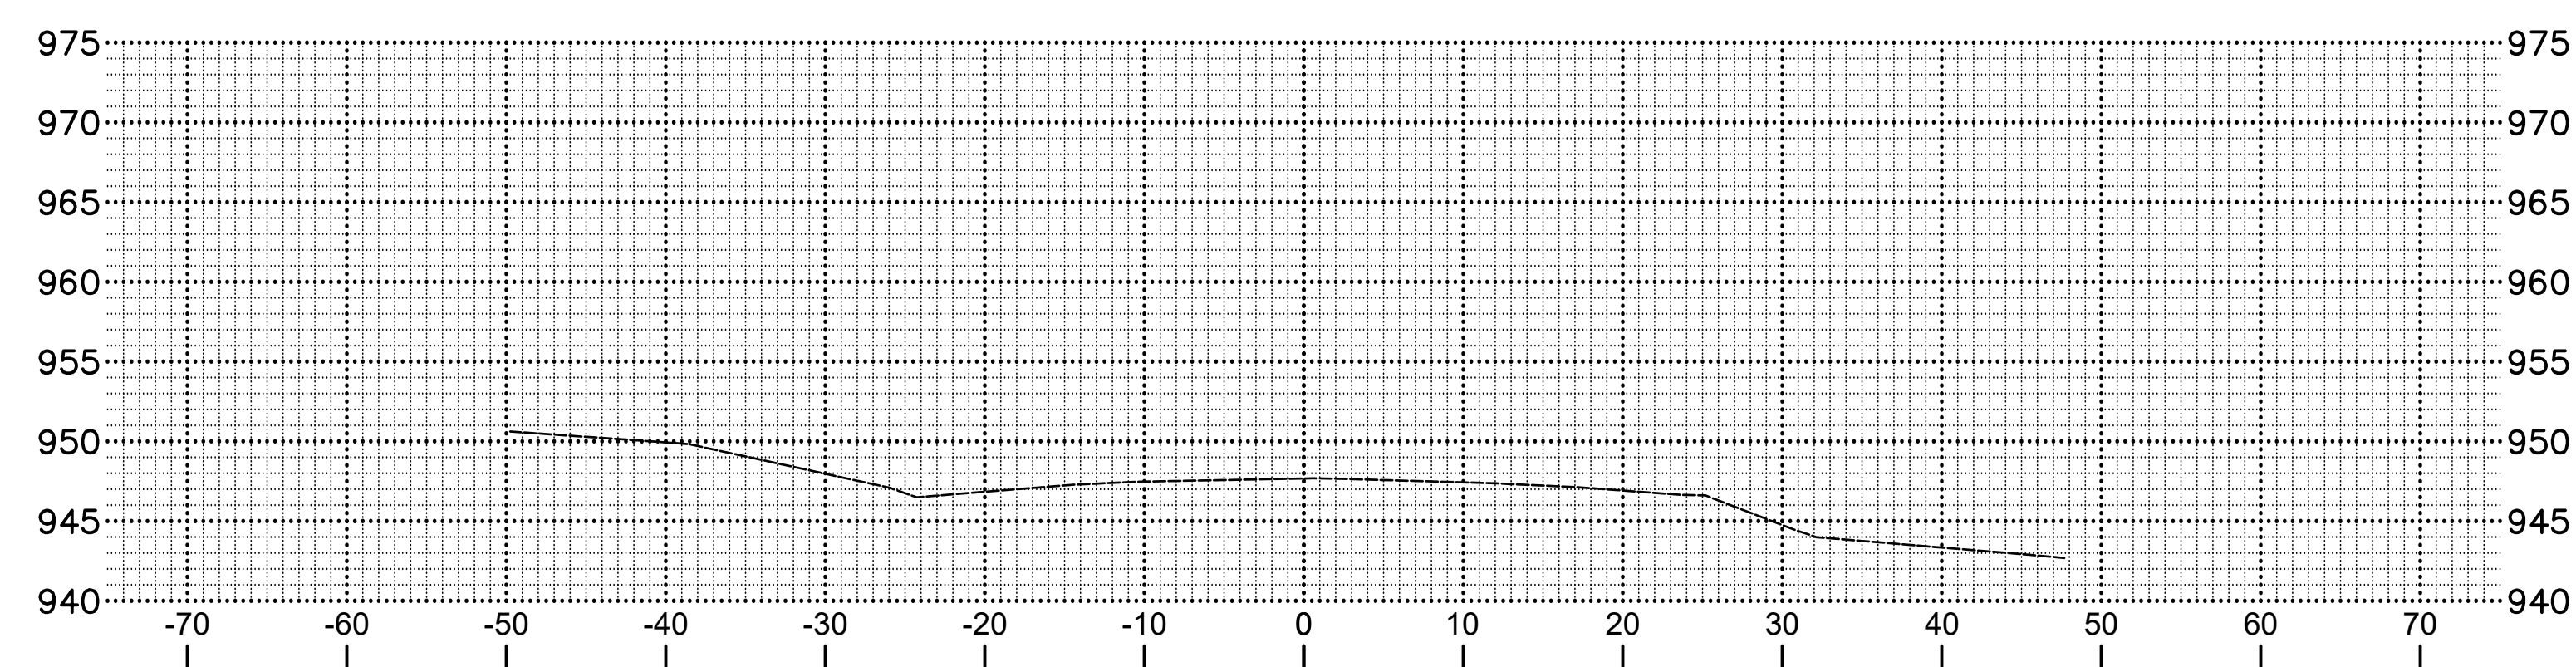

33+00.00

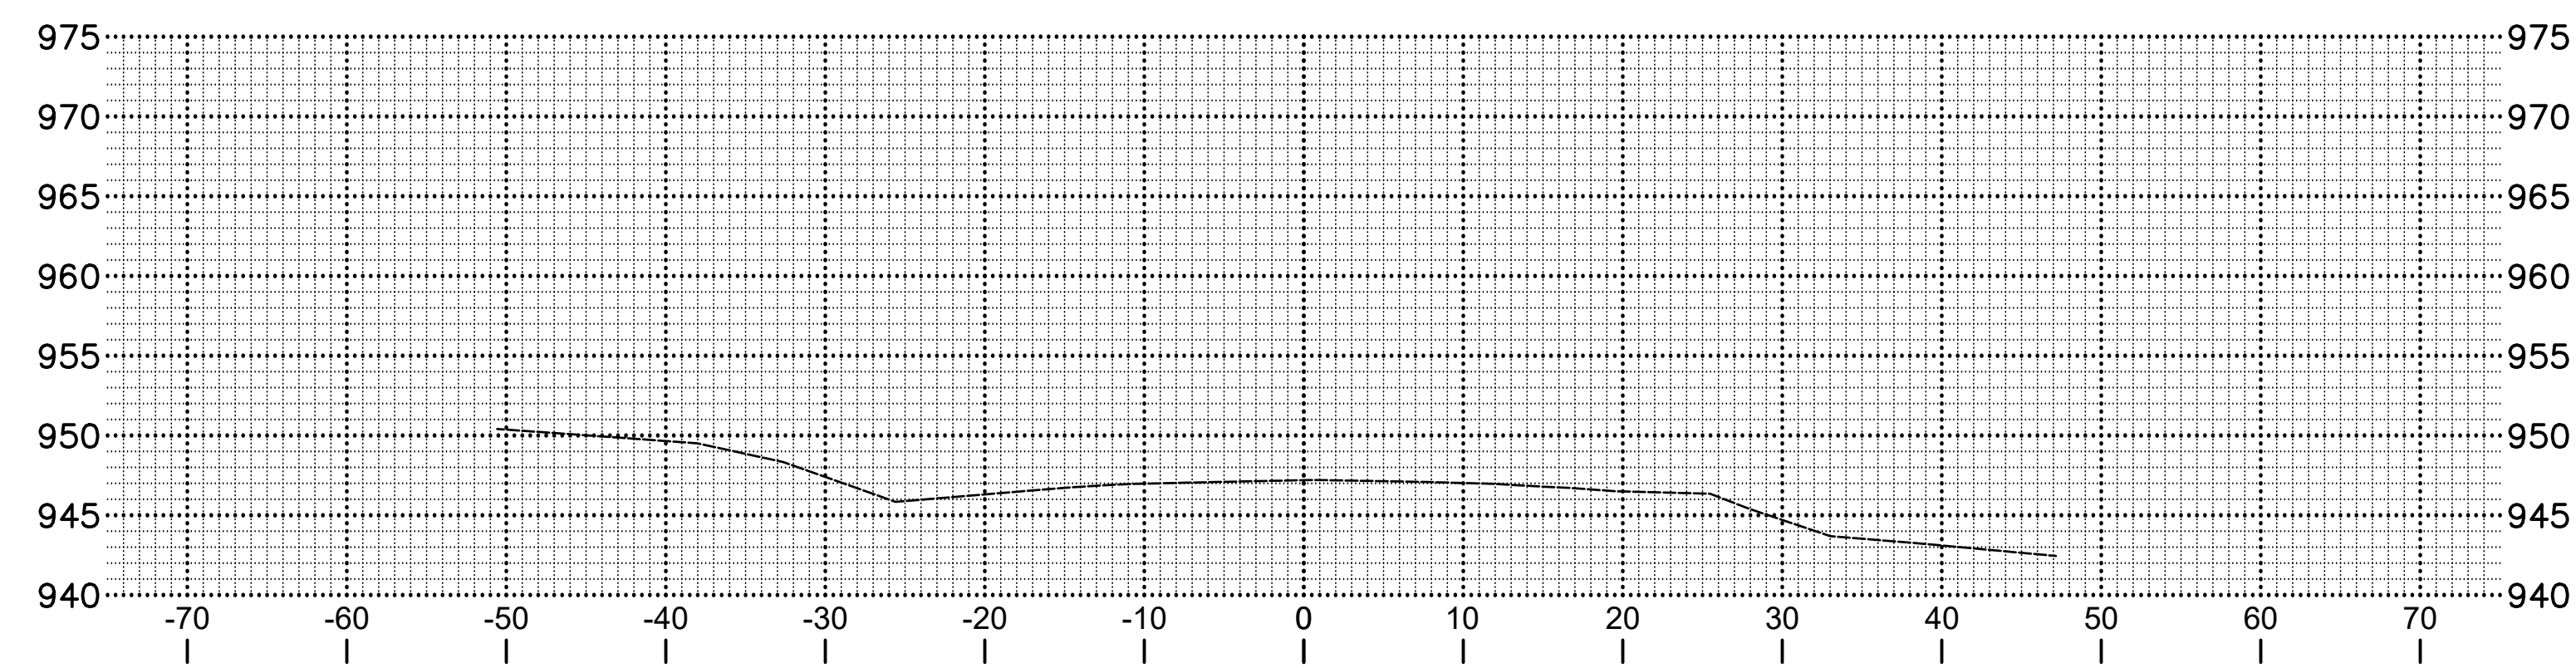

32+75.00

SAN LUIS OBISPO - DEPARTMENT OF PUBLIC WORKS	CONSULTANT PROJECT MANAGER	CALCULATED/DESIGNED BY	REVISOR
	Mark Reno	CHECKED BY	DATE REVISED
SANTA MARGARITA CREEK BRIDGE	G. McLAUGHLIN	DES CHK	

BORDER LAST REVISED 7/2/2010

USERNAME Andrew.Mitchell
 DWG FILE S:\Client\SLO-County\S13-201-El Camino Real\CAD\roadway\S13201ss_Design XS




UNIT UNIT


PROJECT NUMBER & PHASE S13201 - 95% SUBMITTAL

SCALE
 EL CAMINO REAL - XS - 31


DATE PLOTTED: Tuesday, October 24, 2023
 TIME PLOTTED: 12:22:26 PM, Andrew Mitchell

Dist	COUNTY	PROJECT	SHEET No.	TOTAL SHEETS
5	SLO	SANTA MARGARITA CREEK BRIDGE ON EL CAMINO REAL	32	34
		11017 COBBLEROCK DRIVE, SUITE 100 RANCHO CORDOVA, CA 95670 P: 916.368.9181		


SAN LUIS OBISPO – DEPARTMENT OF PUBLIC WORKS	CONSULTANT PROJECT MANAGER	CALCULATED/DESIGNED BY	G. McLAUGHLIN	REVISED BY
	SANTA MARGARITA CREEK BRIDGE	CHECKED BY	DES CHK	DATE REVISED
	Mark Reno			

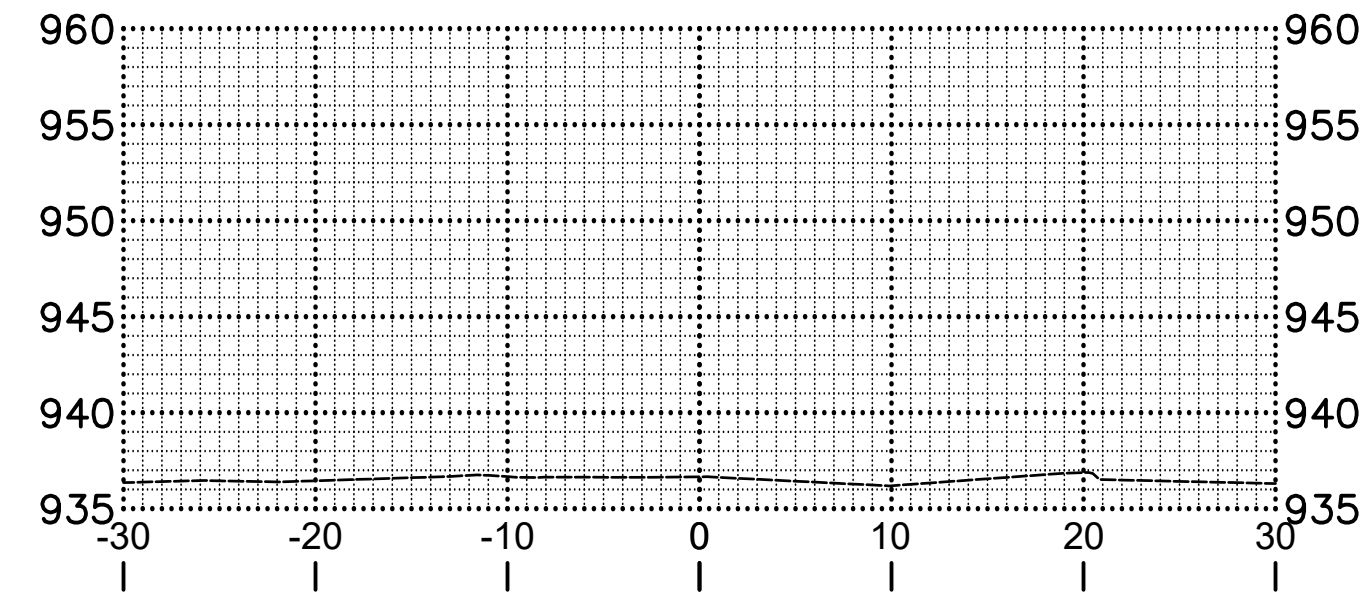

1+75.00

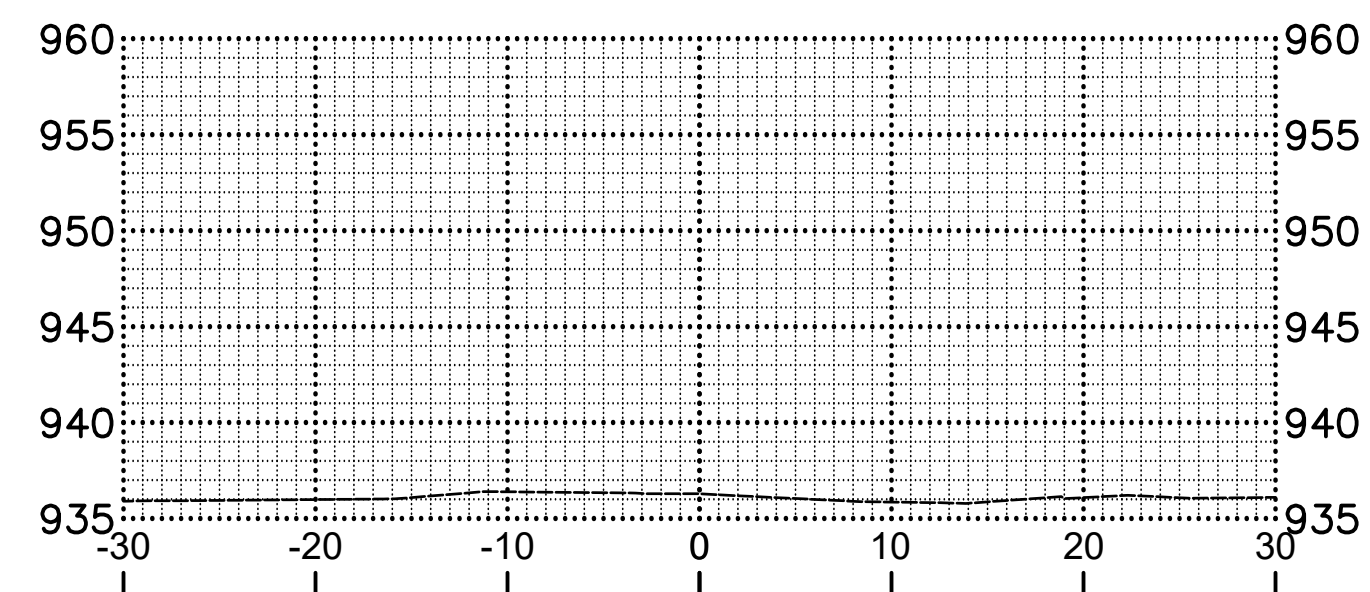

1+50.00

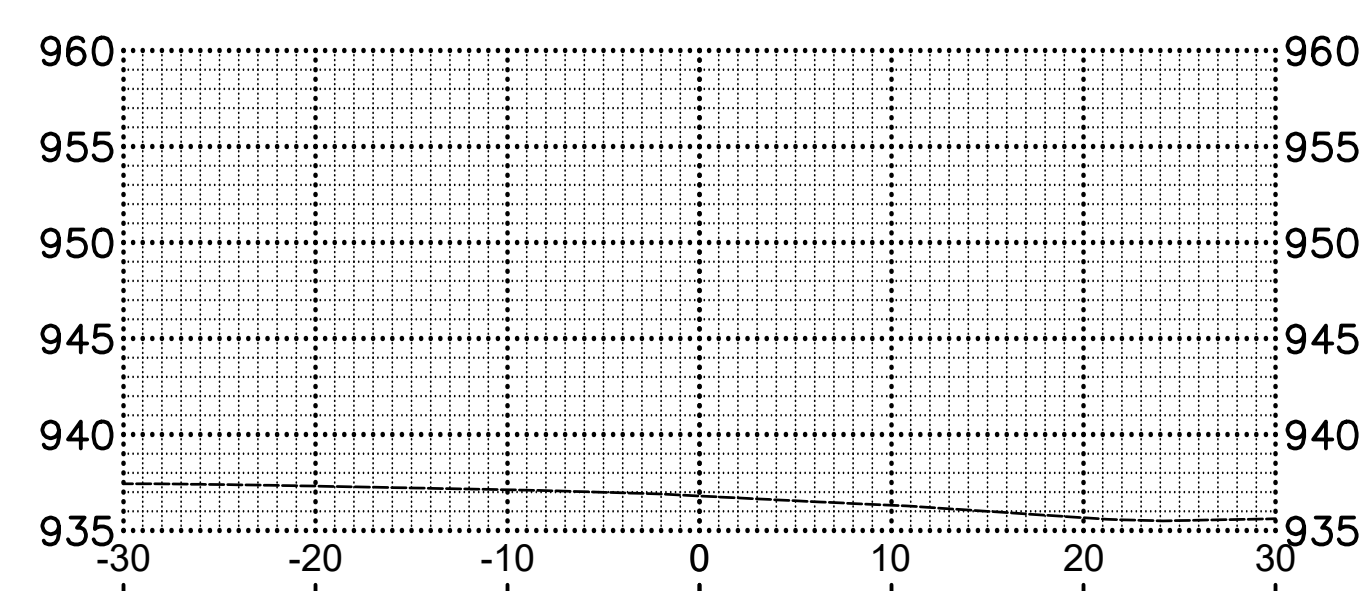


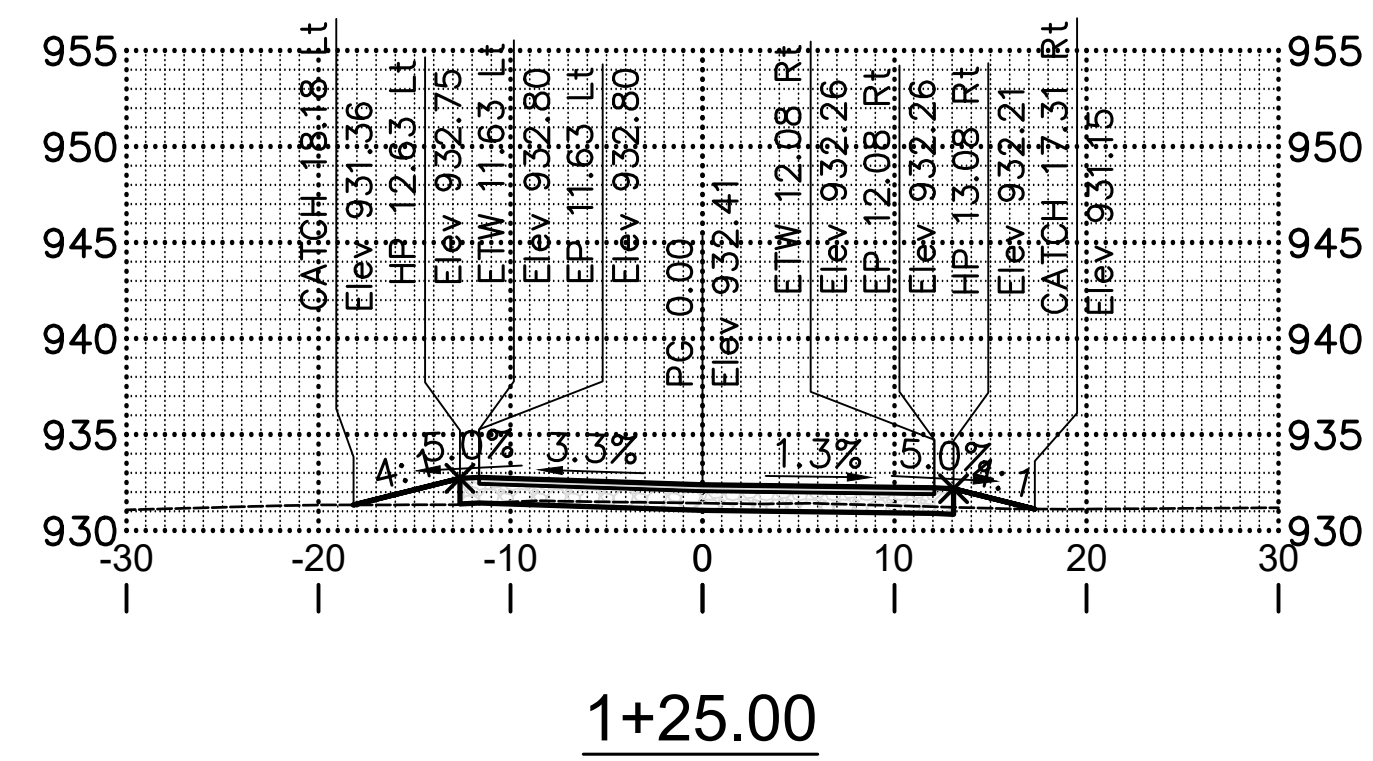
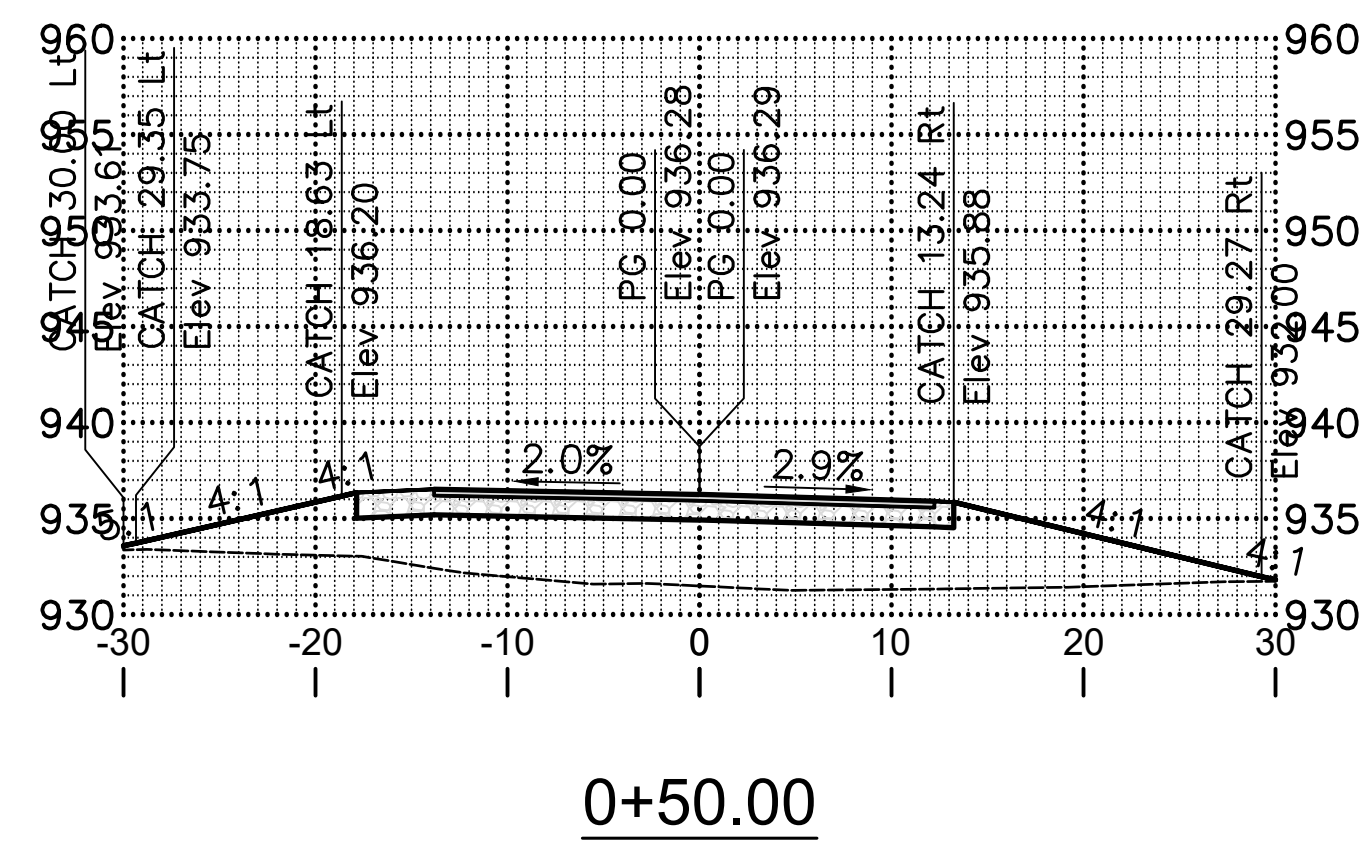
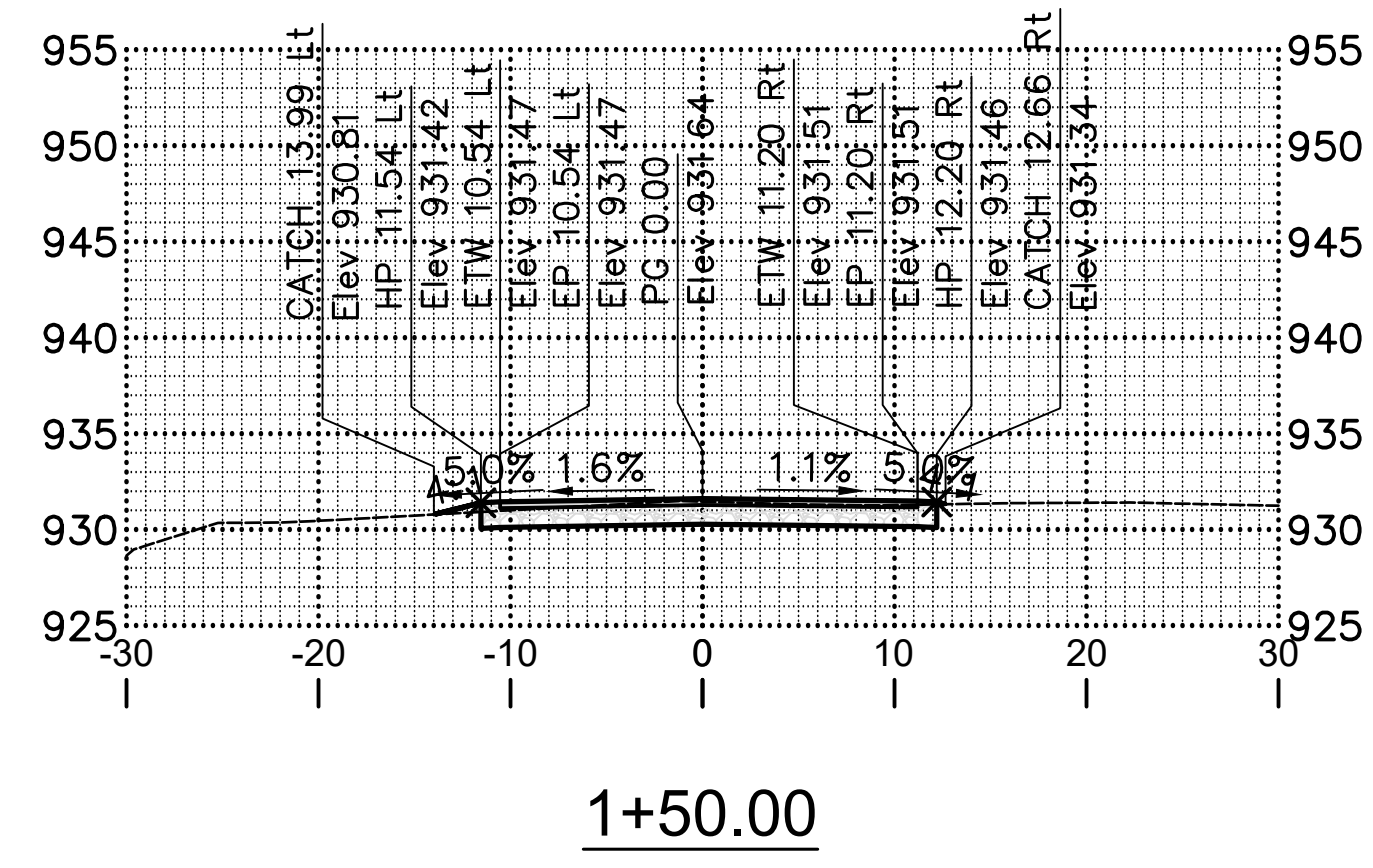
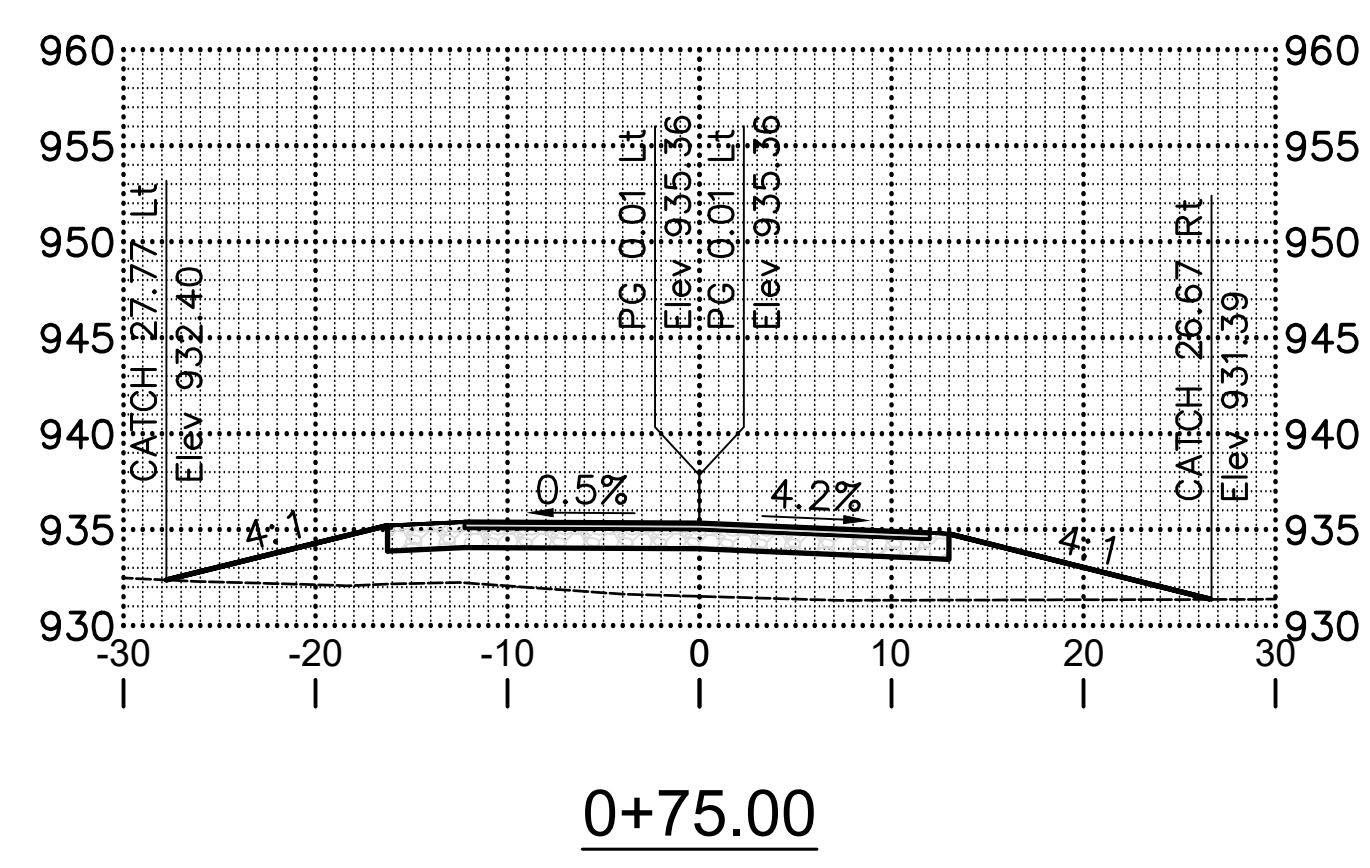
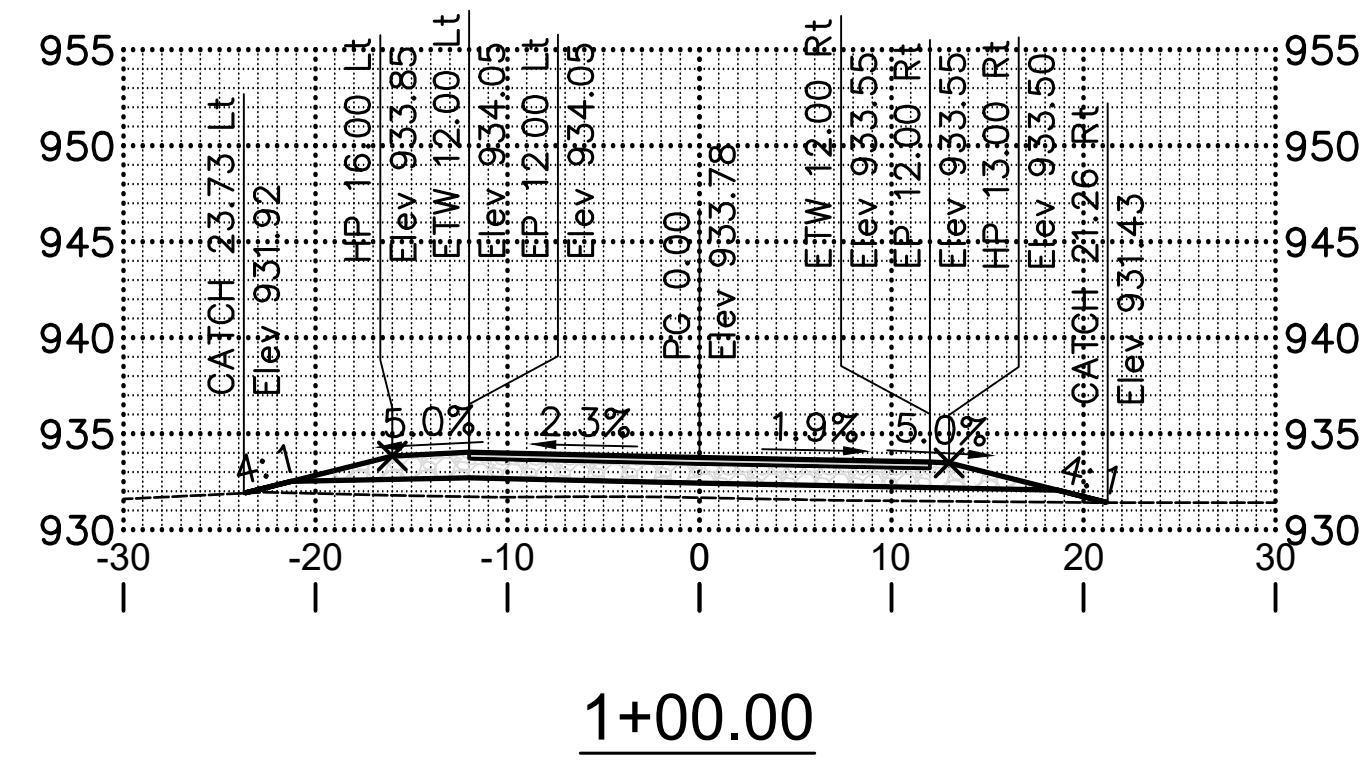
1+25.00

SCALE
WALNUT AVE - XS - 32

SAN LUIS OBISPO - DEPARTMENT OF PUBLIC WORKS	CONSULTANT PROJECT MANAGER	CALCULATED/DESIGNED BY	REVISOR	DATE	
					Mark Reno
SANTA MARGARITA CREEK BRIDGE	Mark Reno	Checked By	G. McLAUGHLIN	DESIGNED BY	DATE

Dist	COUNTY	PROJECT	SHEET No.	TOTAL SHEETS
5	SLO	SANTA MARGARITA CREEK BRIDGE ON EL CAMINO REAL	33	34





 11017 COBBLEROCK DRIVE, SUITE 100
 RANCHO CORDOVA, CA 95670
 P: 916.368.9181



SCALE
ASUNCION AVE - XS - 33

Dist	COUNTY	PROJECT	SHEET No.	TOTAL SHEETS
5	SLO	SANTA MARGARITA CREEK BRIDGE ON EL CAMINO REAL	34	34
			11017 COBBLEROCK DRIVE, SUITE 100 RANCHO CORDOVA, CA 95670 P: 916.368.9181	

SAN LUIS OBISPO – DEPARTMENT OF PUBLIC WORKS	CONSULTANT PROJECT MANAGER	CALCULATED/DESIGNED BY	REVISOR
	Mark Reno	CHECKED BY	DATE REVISED
SANTA MARGARITA CREEK BRIDGE			
	G. McLAUGHLIN		
	DES CHK		

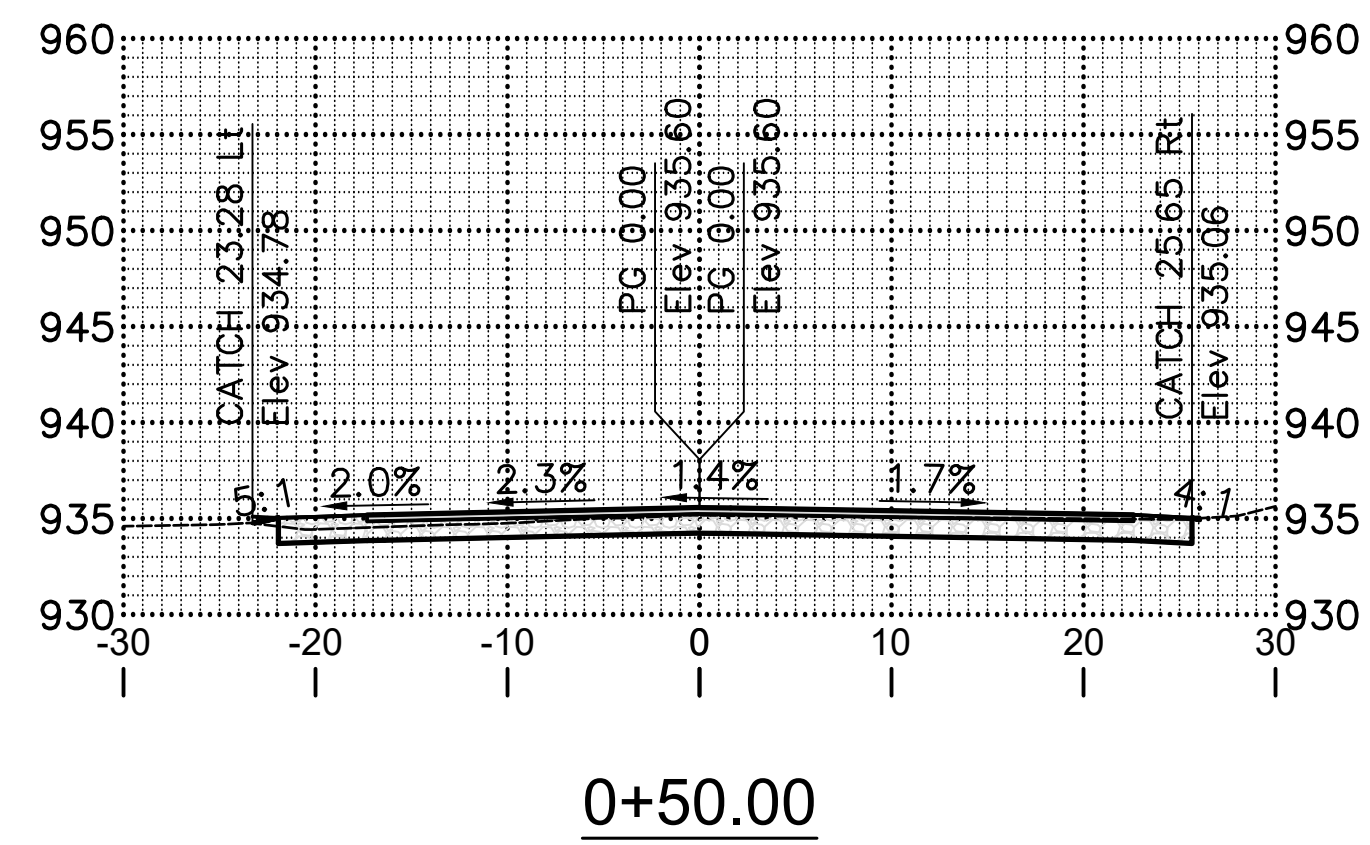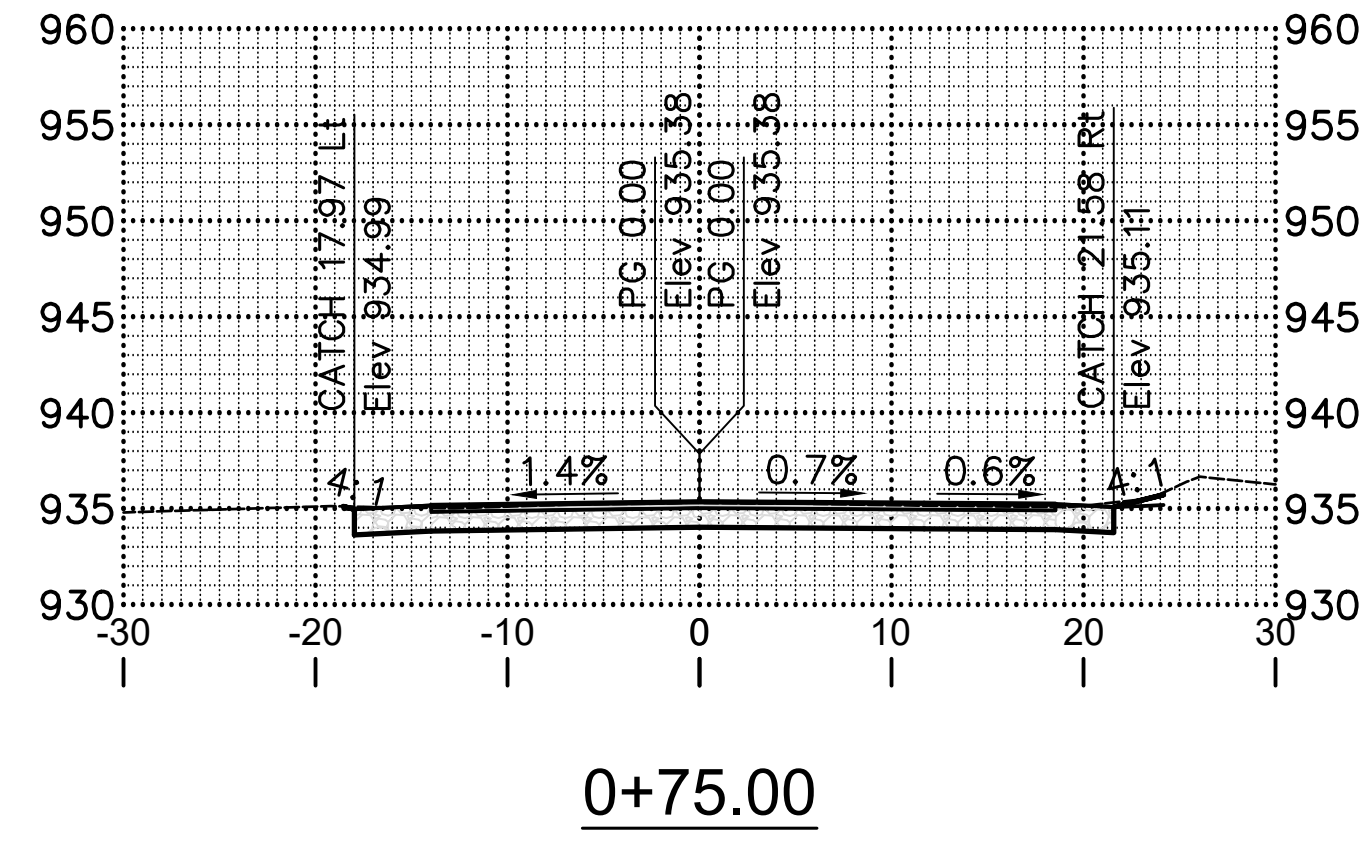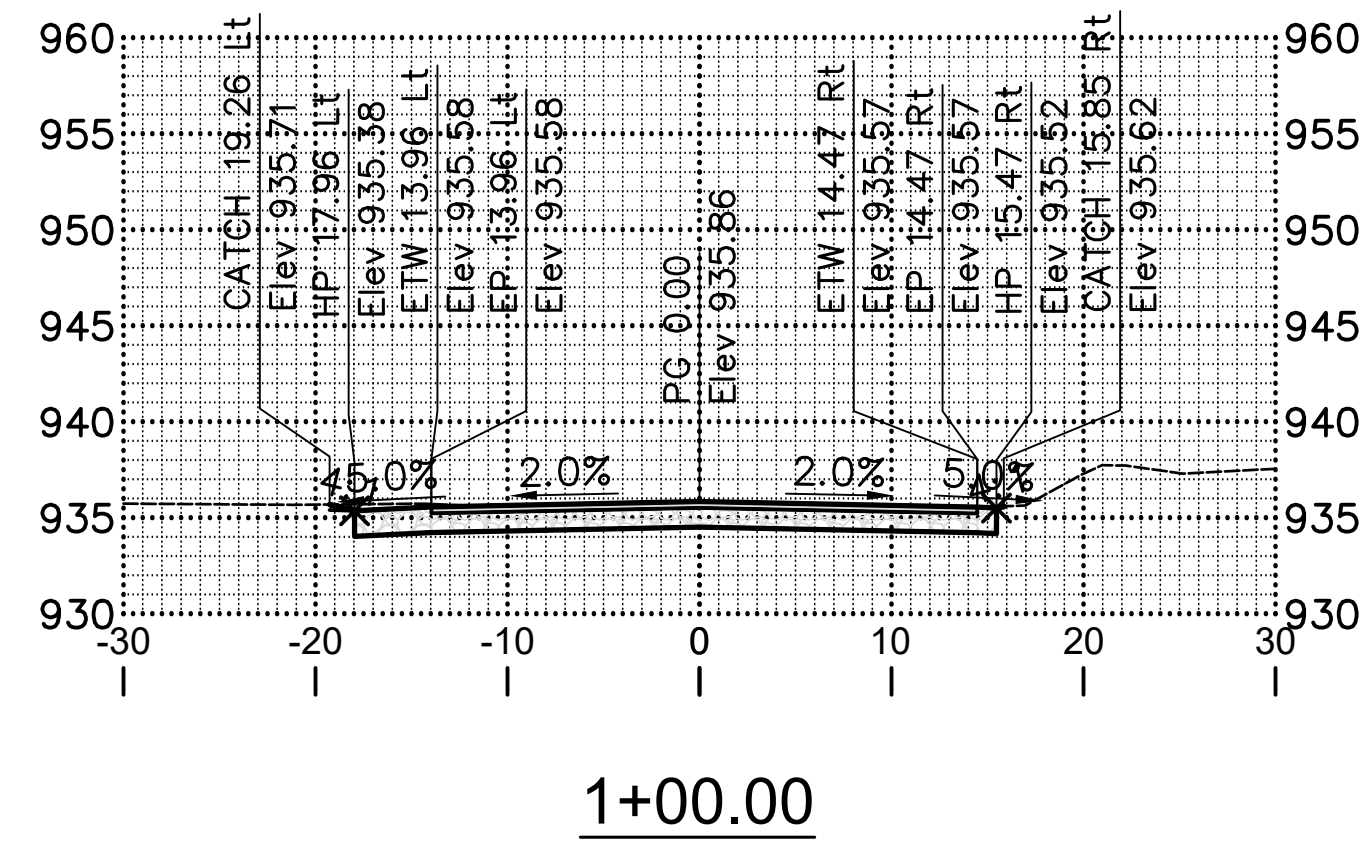

SCALE
SANTA MARGARITA XS - 34