
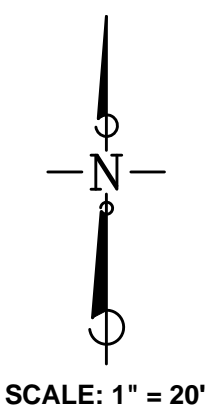


E-ONE FIRE RANGER

DESCRIPTION: FORD F550 4X4 4DR CHASSIS CREW CAB
 OVERALL LENGTH: 23.688 FT.
 OVERALL WIDTH: 8.167 FT.
 OVERALL BODY HEIGHT: 7.50 FT.
 MIN. BODY GROUND CLEARANCE: 1.364 FT.
 TRACK WIDTH: 8.167 FT.
 LOCK-TO-LOCK TIME: 5.00s
 CURB-TO-CURB TURNING RADIUS: 25.750 FT.

LEGEND

EXISTING ROAD - - - - -
 PROPOSED ROAD ————

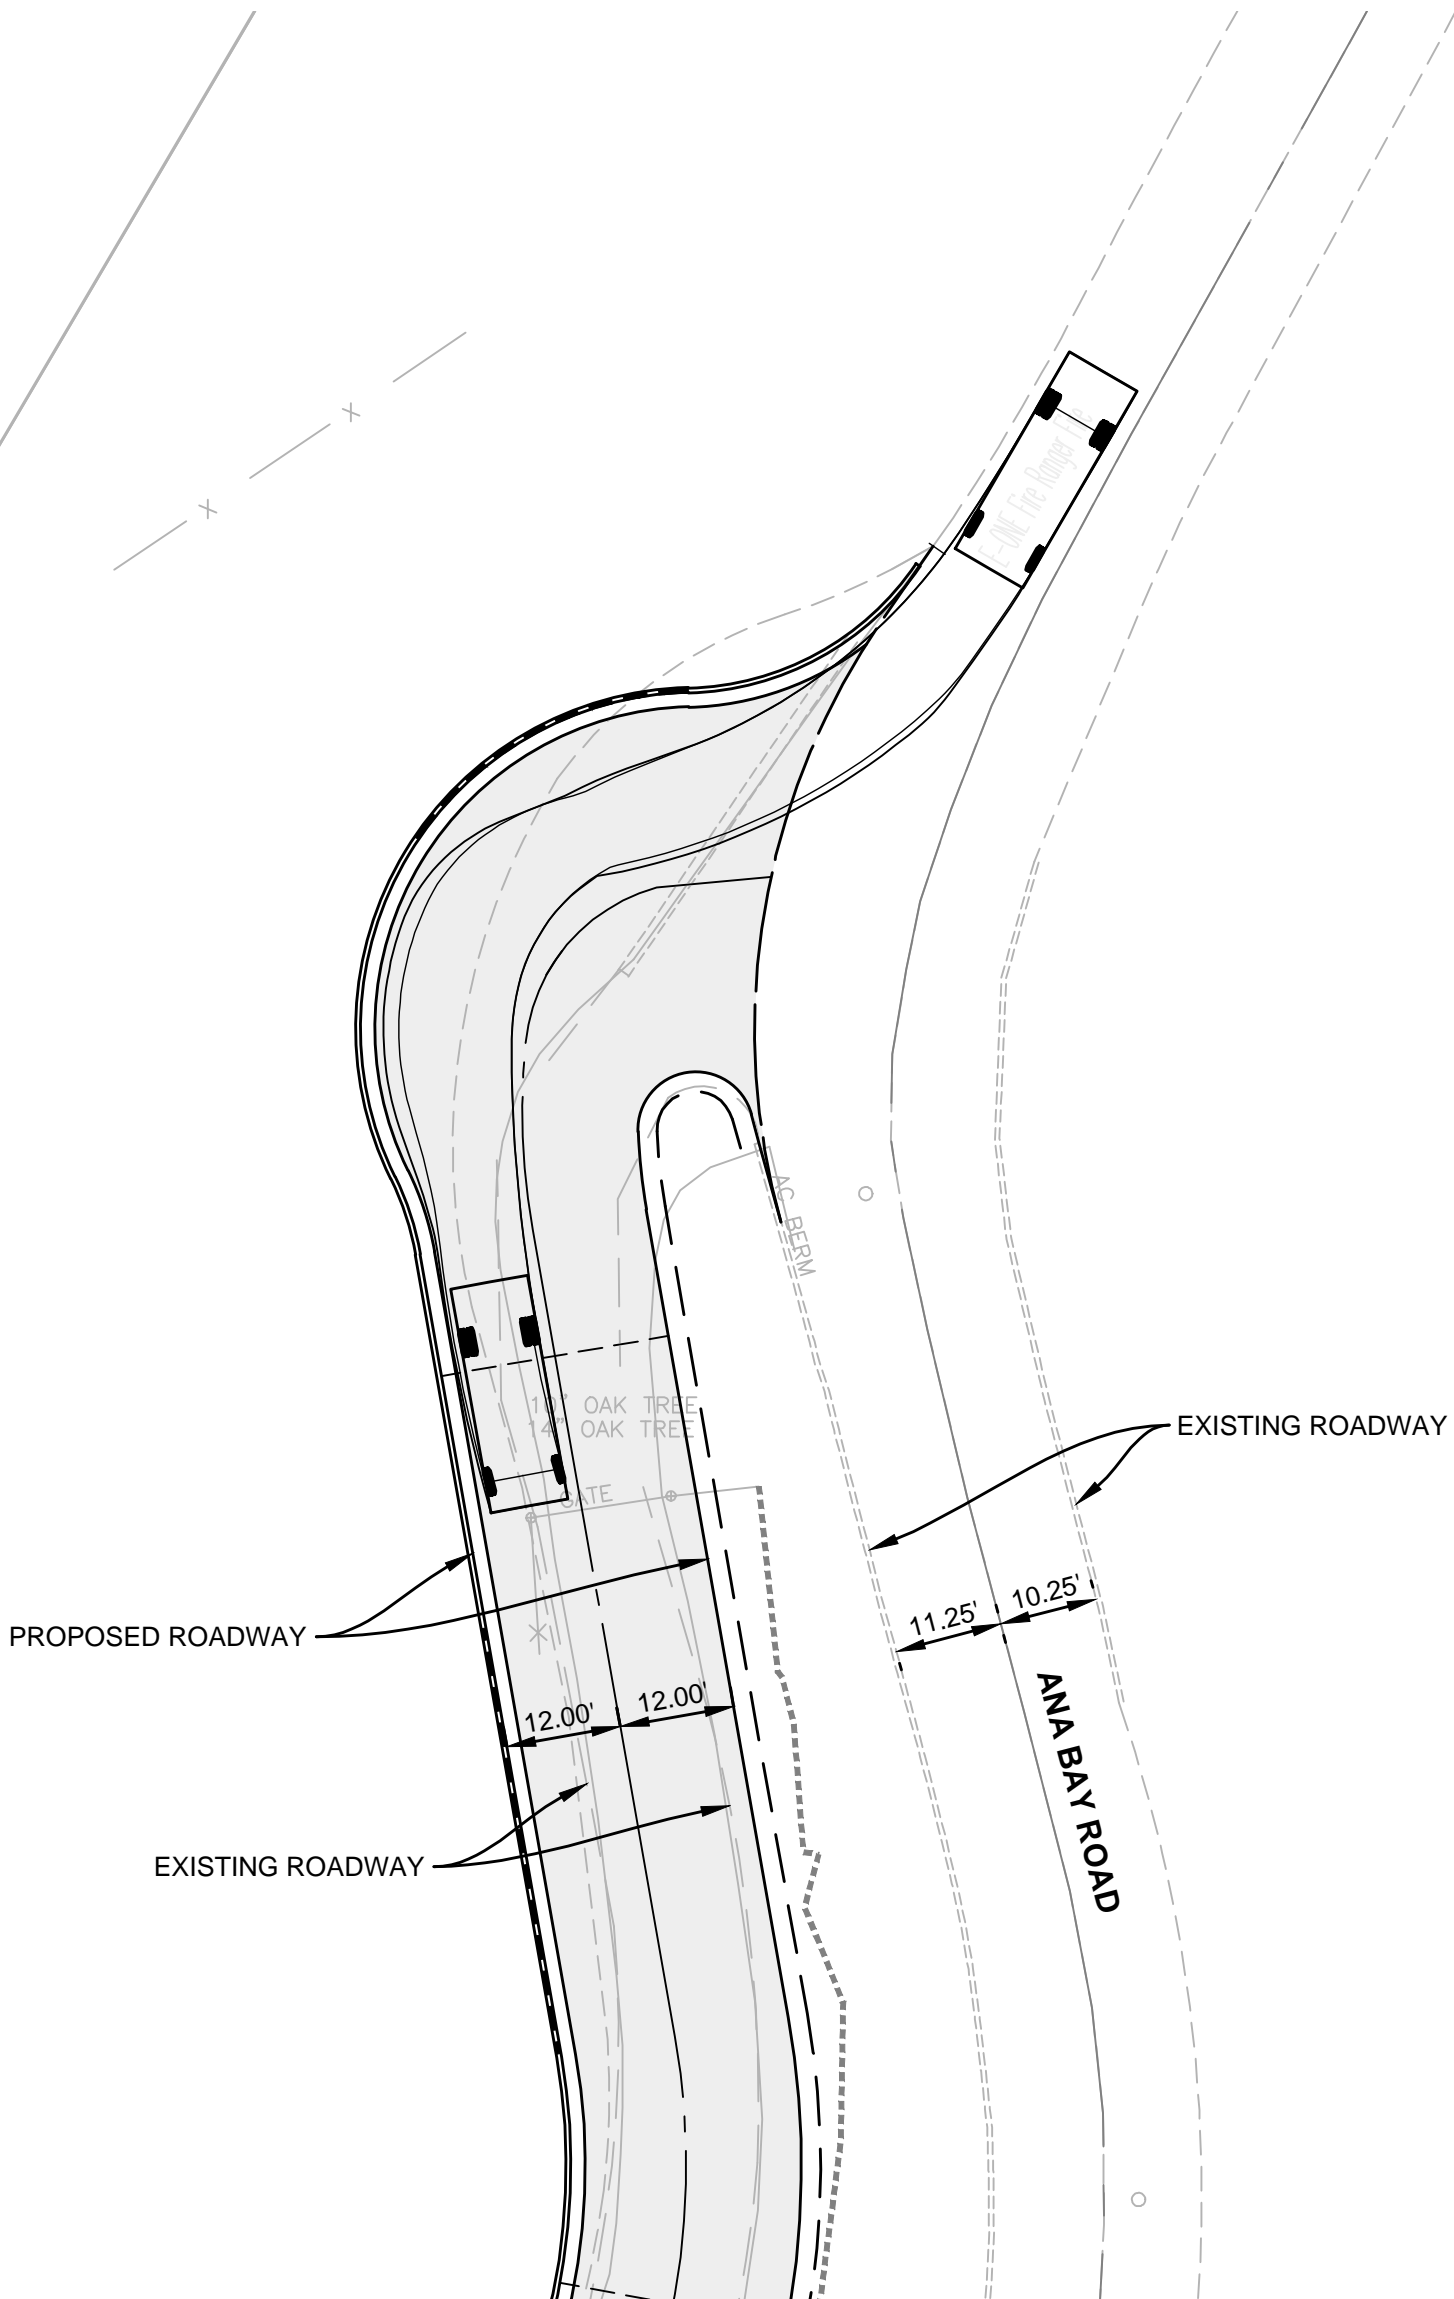


X:\2017\17082\CAD_EXHIBITS\1782_TRUCK TURNING EXHIBITS.dwg, 10/15/2018 4:05:17 PM, CEderer



FLOWERS & ASSOCIATES, INC.
 201 N. Calle Cesar Chavez, Suite 100
 Santa Barbara, CA 93103
 Telephone (805) 966-2224

E-ONE FIRE RANGER TRUCK TURNING EXHIBIT
 THE COTTAGES AT POINT SAN LUIS
 APN 076-174-009
 COUNTY OF SAN LUIS OBISPO, CALIFORNIA


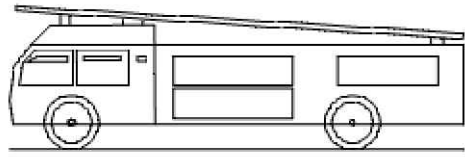


E-ONE FIRE RANGER

DESCRIPTION: FORD F550 4X4 4DR CHASSIS CREW CAB
 OVERALL LENGTH: 23.688 FT.
 OVERALL WIDTH: 8.167 FT.
 OVERALL BODY HEIGHT: 7.50 FT.
 MIN. BODY GROUND CLEARANCE: 1.364 FT.
 TRACK WIDTH: 8.167 FT
 LOCK-TO-LOCK TIME: 5.00s
 CURB-TO-CURB TURNING RADIUS: 25.750 FT.

LEGEND

EXISTING ROAD - - - - -
 PROPOSED ROAD - - - - -

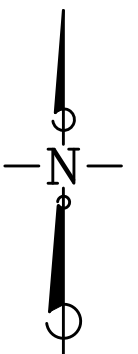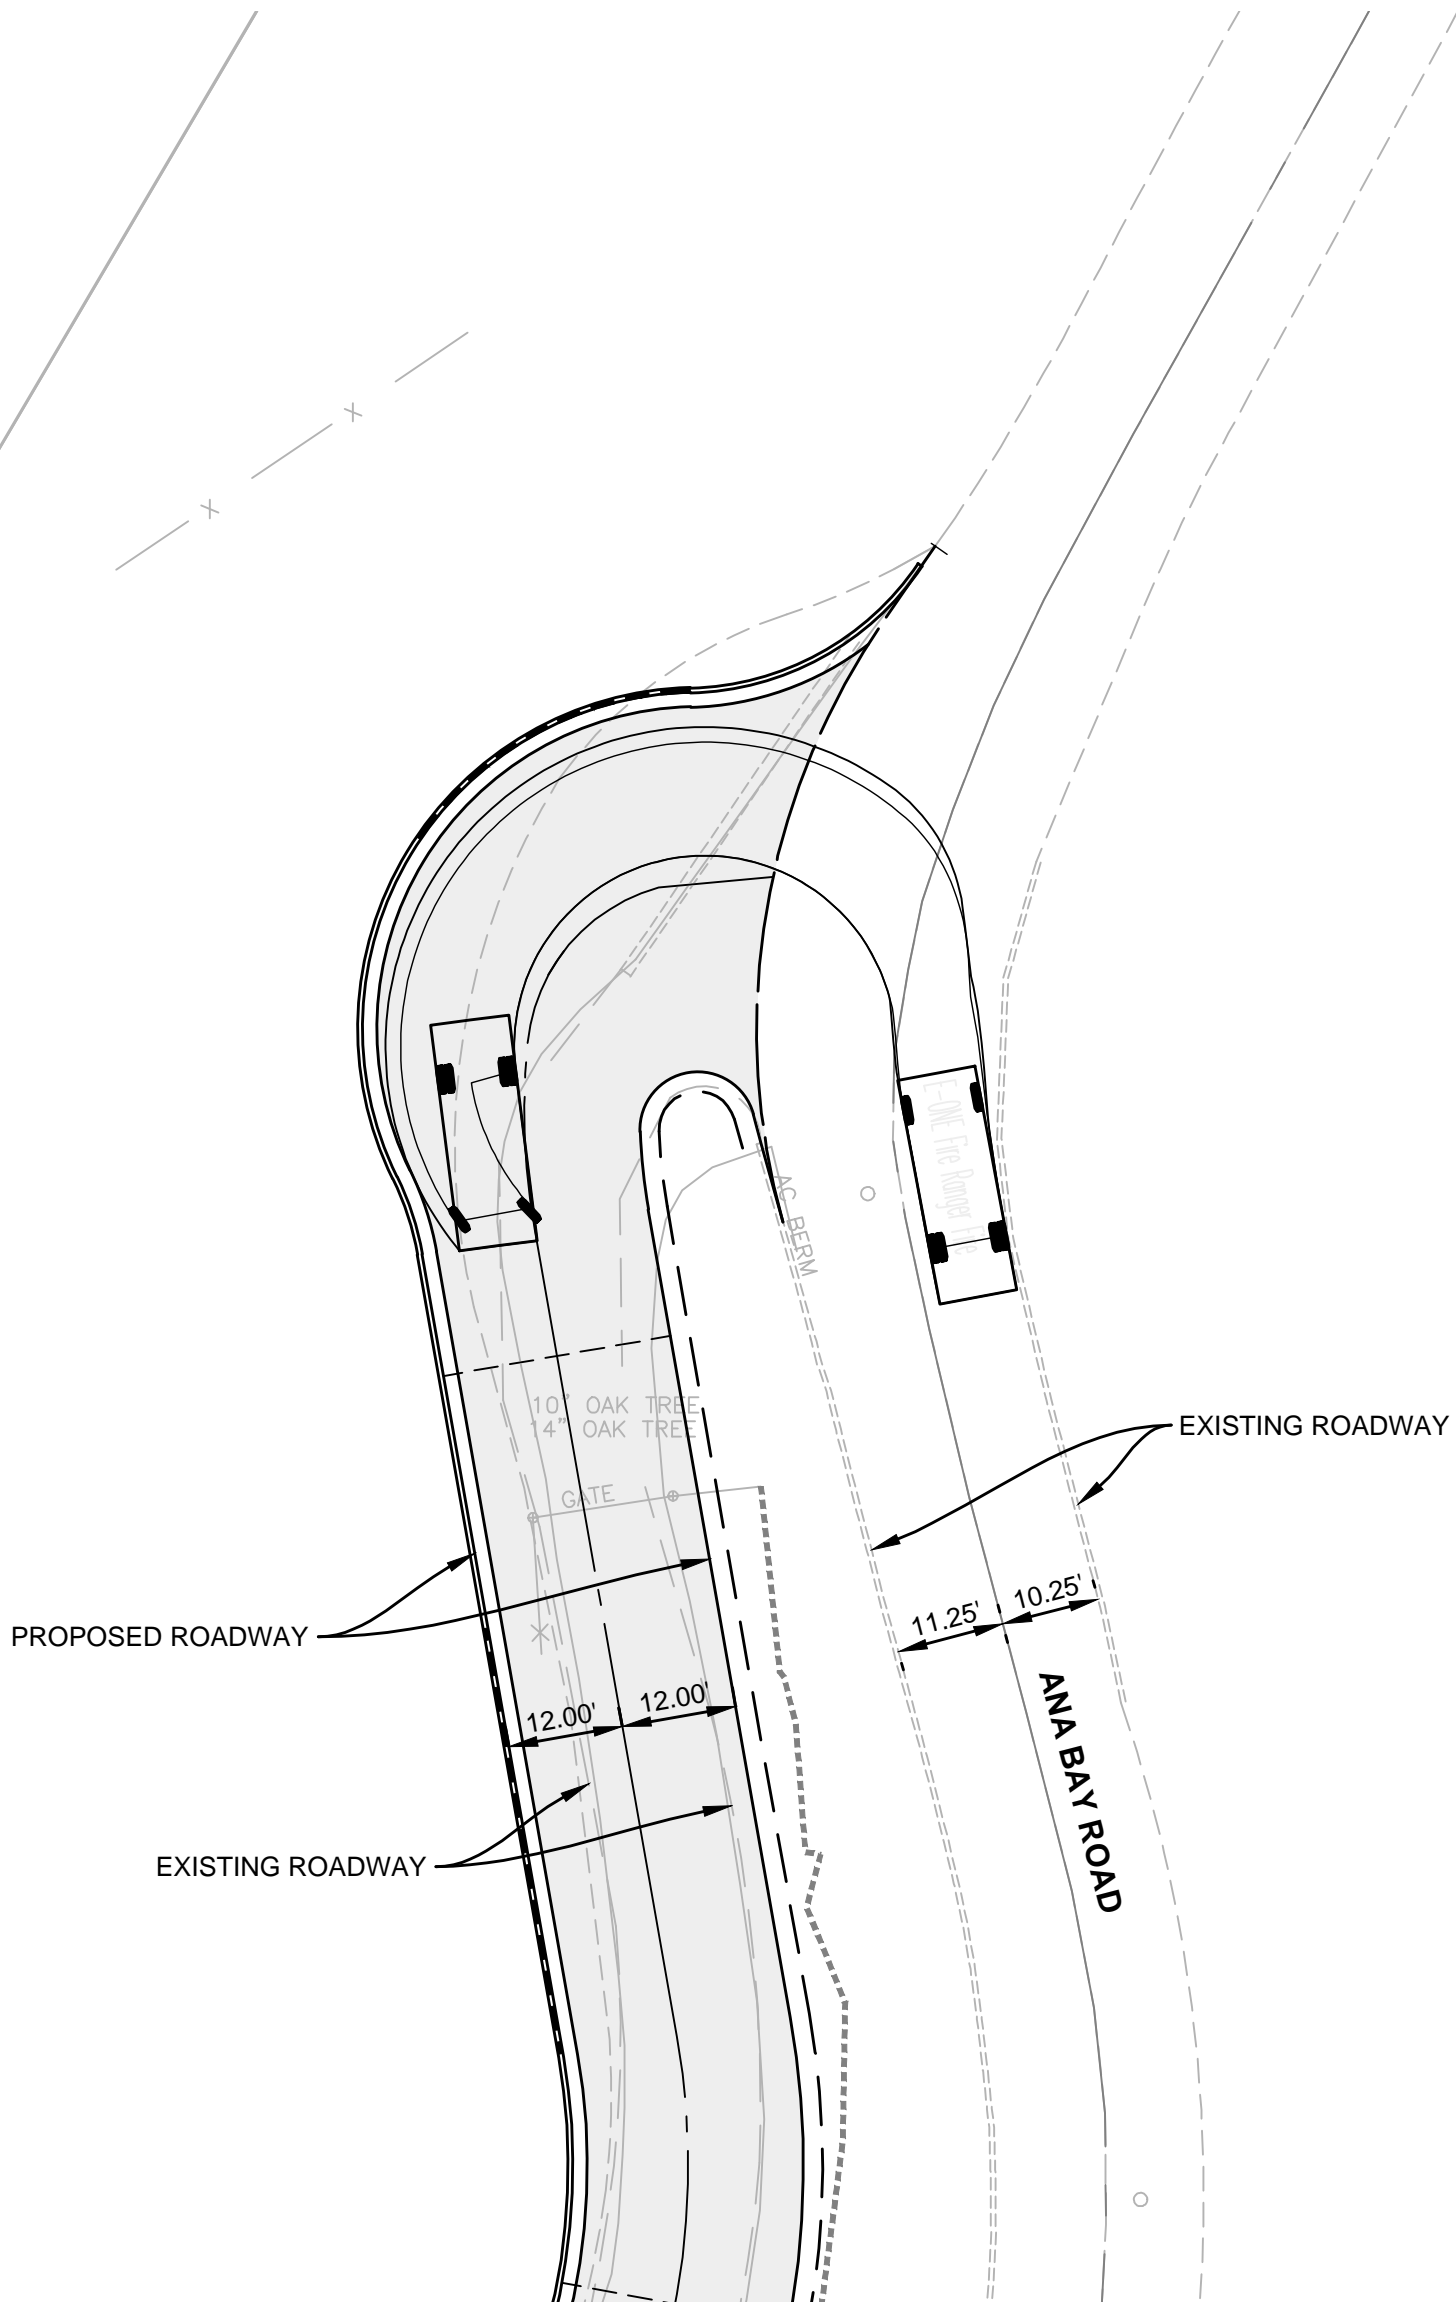

SCALE: 1" = 20'

X:\2017\17082\CAD_EXHIBITS\1782_TRUCK TURNING EXHIBITS.dwg, 10/15/2018 4:09:28 PM, CEderer




FLOWERS & ASSOCIATES, INC.
 201 N. Calle Cesar Chavez, Suite 100
 Santa Barbara, CA 93103
 Telephone (805) 966-2224

E-ONE FIRE RANGER TRUCK TURNING EXHIBIT

THE COTTAGES AT POINT SAN LUIS
 APN 076-174-009

COUNTY OF SAN LUIS OBISPO, CALIFORNIA


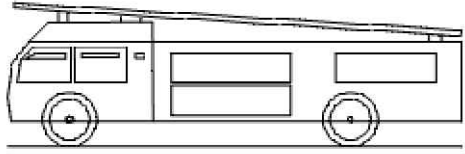


E-ONE FIRE RANGER

DESCRIPTION: FORD F550 4X4 4DR CHASSIS CREW CAB
 OVERALL LENGTH: 23.688 FT.
 OVERALL WIDTH: 8.167 FT.
 OVERALL BODY HEIGHT: 7.50 FT.
 MIN. BODY GROUND CLEARANCE: 1.364 FT.
 TRACK WIDTH: 8.167 FT.
 LOCK-TO-LOCK TIME: 5.00s
 CURB-TO-CURB TURNING RADIUS: 25.750 FT.

LEGEND

EXISTING ROAD - - - - -
 PROPOSED ROAD - - - - -

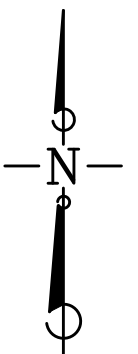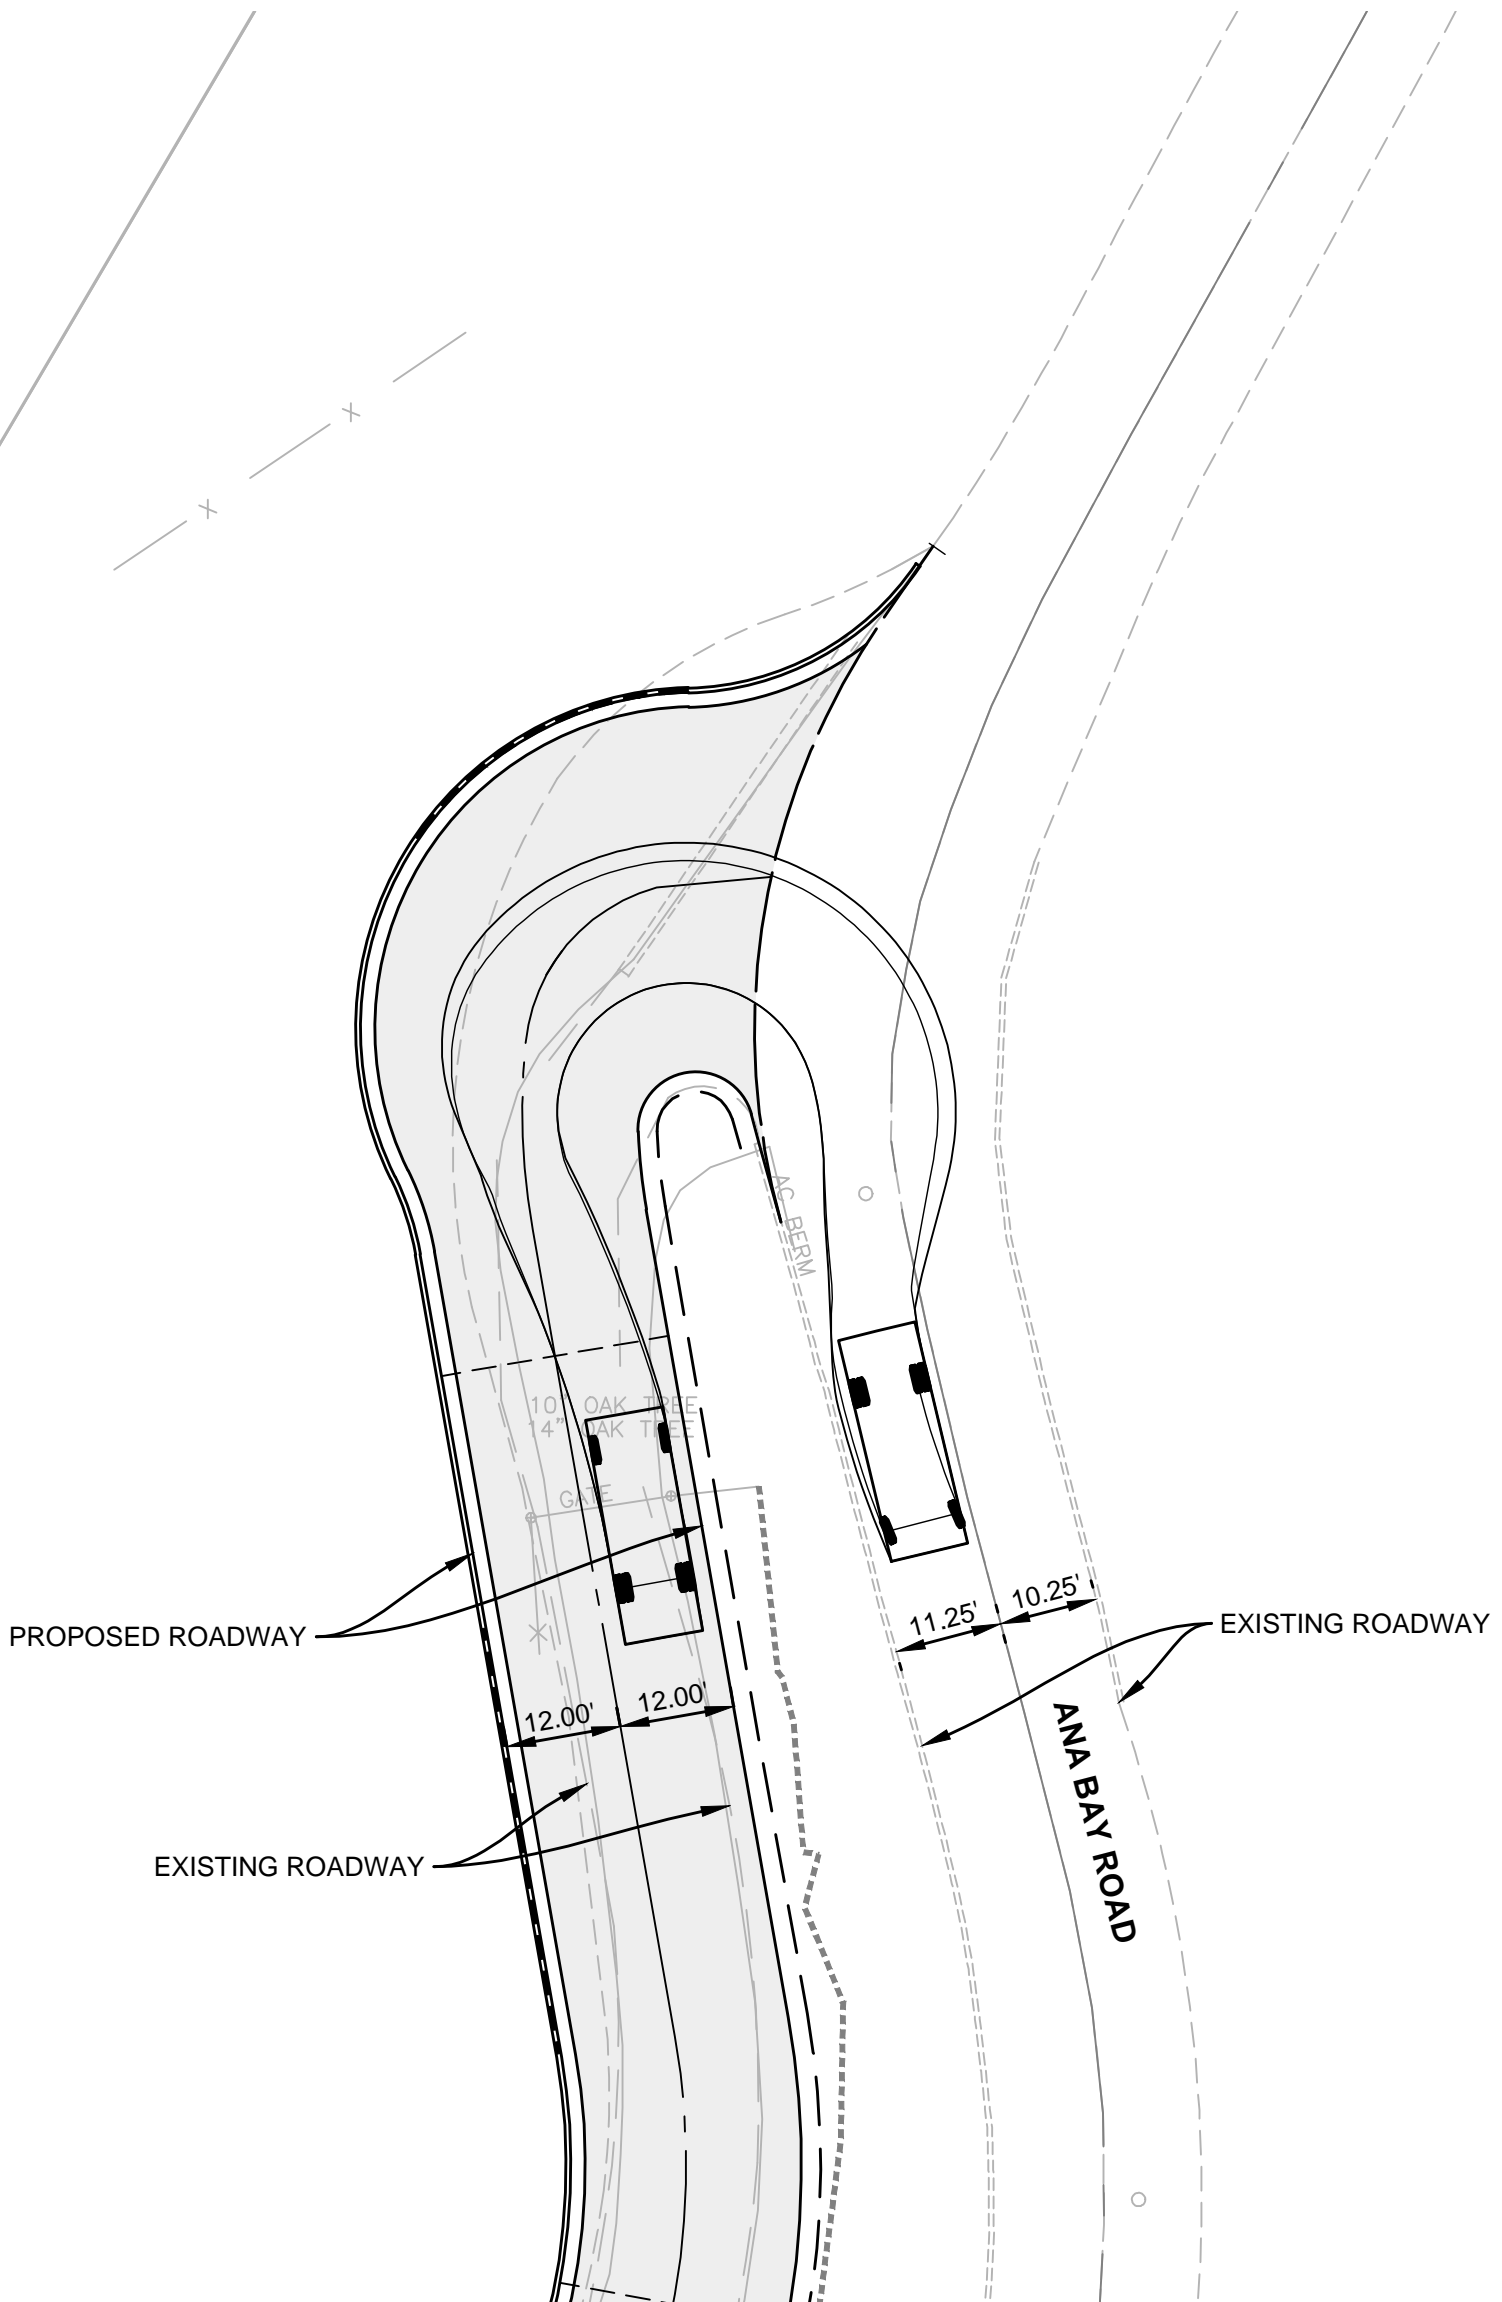

SCALE: 1" = 20'

X:\2017\17082\CAD_EXHIBITS\1782_TRUCK TURNING EXHIBITS.dwg, 10/15/2018 4:10:55 PM, CEderer



FLOWERS & ASSOCIATES, INC.
 201 N. Calle Cesar Chavez, Suite 100
 Santa Barbara, CA 93103
 Telephone (805) 966-2224

E-ONE FIRE RANGER TRUCK TURNING EXHIBIT

THE COTTAGES AT POINT SAN LUIS
 APN 076-174-009

COUNTY OF SAN LUIS OBISPO, CALIFORNIA