






CAPITAL IMPROVEMENT PROJECTS LIST

Project Number	Description	Priority	Existing (in)	Proposed (in)	Length (ft)
1-1	Cabrillo Hwy (Hwy 1 at 21st St.)	1	2	8	650
1-2	Cabrillo Hwy and Front St	1	-	8	400
1-3	22nd Street at Paso Robles St	1	-	8	225
1-4	Truman Dr	1	4	8	250
1-5	Railroad St Alley (Truman to Air Park)	1	4.6	10	1000
1-6	Norswing Dr & Pershing	1	1.2	8	900
1-7	Strand Way (South of Utah)	1	4	8	235
1-8	Laguna Dr Alley (South of Utah)	1	4	8	130
1-9	Cabrillo Hwy Alley (at 19th St)	1	2.4	8	700
1-10	Utah Ave Alleys (Strand Way to Laguna Alley)	1	3	8	195
1-11	Pershing across Hwy 1	1	-	8	200
1-12	Tank Inspections	1	-	-	-
1-13	Tank Re-lining and Re-coating	1	-	-	-
2-1	Pier Ave (Lakeside to Hwy 1)	2	6	10	1140
2-2	Norswing Dr Loop (North of Pier)	2	4	8	1750
2-3	Railroad Dr (Creek to 17th)	2	-	8	650
2-4	Creek Road (Sand Dollar to Railroad)	2	-	8	480
2-5	16th St at Warner St.	2	2.4,6	8	940

Project Number	Description	Priority	Existing (in)	Proposed (in)	Length (ft)
2-6	14th Street at Wilmar Ave	2	2	8	380
2-7	Vista St (19th to 21st)	2	2	8	480
2-8	Warner St (19th to 21st)	2	2	8	480
2-9	South 4th St Upgrade	2	2	8	200
2-10	Temple St and Halcyon Rd	2	-	12	1075
2-11	Jetty Ave Alley (Palace to Fountain)	2	-	8	650
3-1	La Verne Avenue (22nd to 23rd)	3	4	8	500
3-2	23rd Street at Wilmar Ave.	3	4	8	300
3-3	18th Street at Wilmar Ave.	3	4	8	40
3-4	Laguna Dr Alley (Utah to Juanita)	3	4	8	1195
3-5	Utah Ave Alleys (Strand Way to Laguna Alley)	3	3	8	195
3-6	Rochelle Way Loop	3	-	8	200
3-7	Security Ct at Sunset Ln	3	2	8	280
3-8	21st St at River Ave.	3	-	8	680
3-9	La Vista Ct at The Pike	3	4	8	425
3-10	Lancaster Dr at The Pike	3	4	8	1150
3-11	Trinidad Dr at Martinique	3	4	8	300

LEGEND

- 2" _____
- 3" _____
- 4" _____
- 6" _____
- 8" _____
- 10" _____
- 12" _____
- PRIORITY 1 —
- PRIORITY 2 —
- PRIORITY 3 —
- PRESSURE VESSEL 
- WATER WELL 
- WATER TANK 
- WHARF HYDRANT 

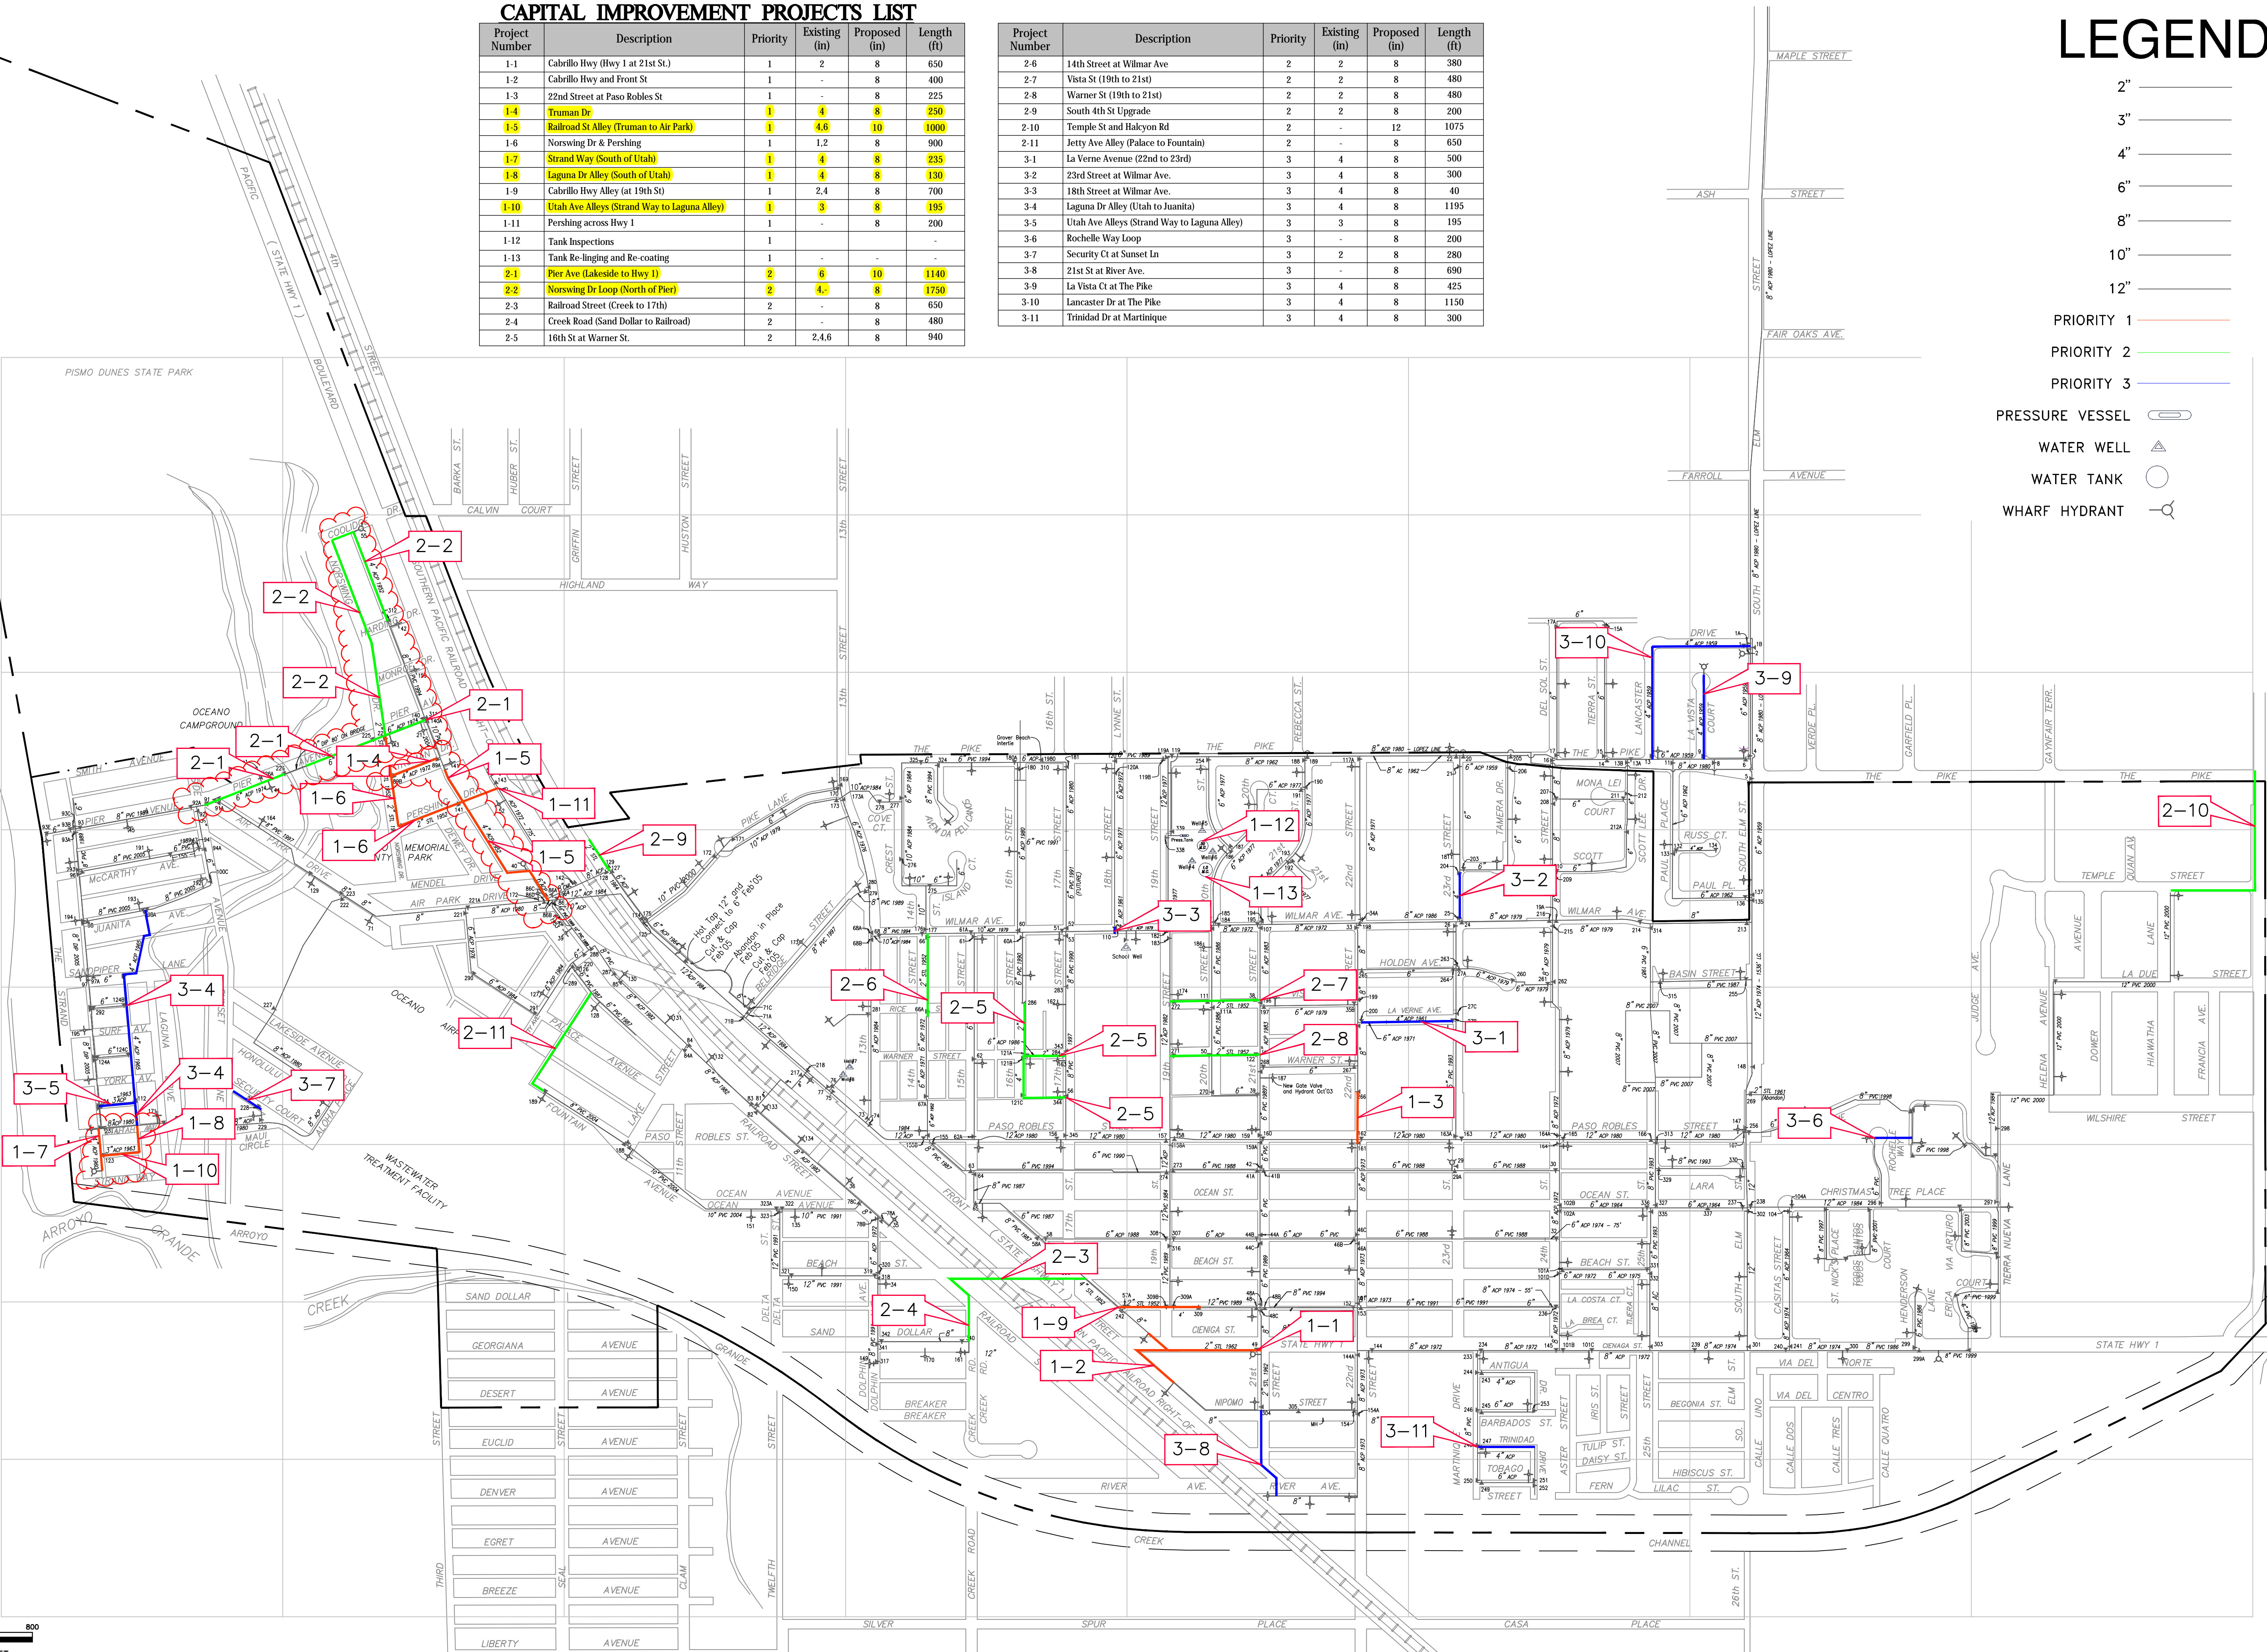

REV	NO	DATE	REVISION	BY



DATE	11/06/2019
CHECKED BY	A/S
SCALE	1" = 400'
CA JOB NO.	171019

OCEANO COMMUNITY SERVICES DISTRICT
 WATER DISTRIBUTION SYSTEM
 CAPITAL IMPROVEMENT
 PROJECT LOCATIONS

OCEANO, CALIFORNIA