


NUMBER	GRANTOR	GRANTEE	INSTRUMENT	DATE	RECORD	CUSTODIAN NUMBER	REMARKS
1	J.C. de Dana et al.	S. J. de Dana	Deed	Feb. 18, 1882.	O-224 May 10, 1882.	58	60 Ft. R/W
2	Eliza Dana	" " " "	"	July 8, "	O-429 Aug. 21, "	59	Nipomo Depot Grounds
3	County of San Luis Obispo P. C. Ry.	" " " "	"	Jan. 4, 1884	22-214 Jan. 9, 1894	57	20 Ft. Of Corilla St Front Of Depot Grounds

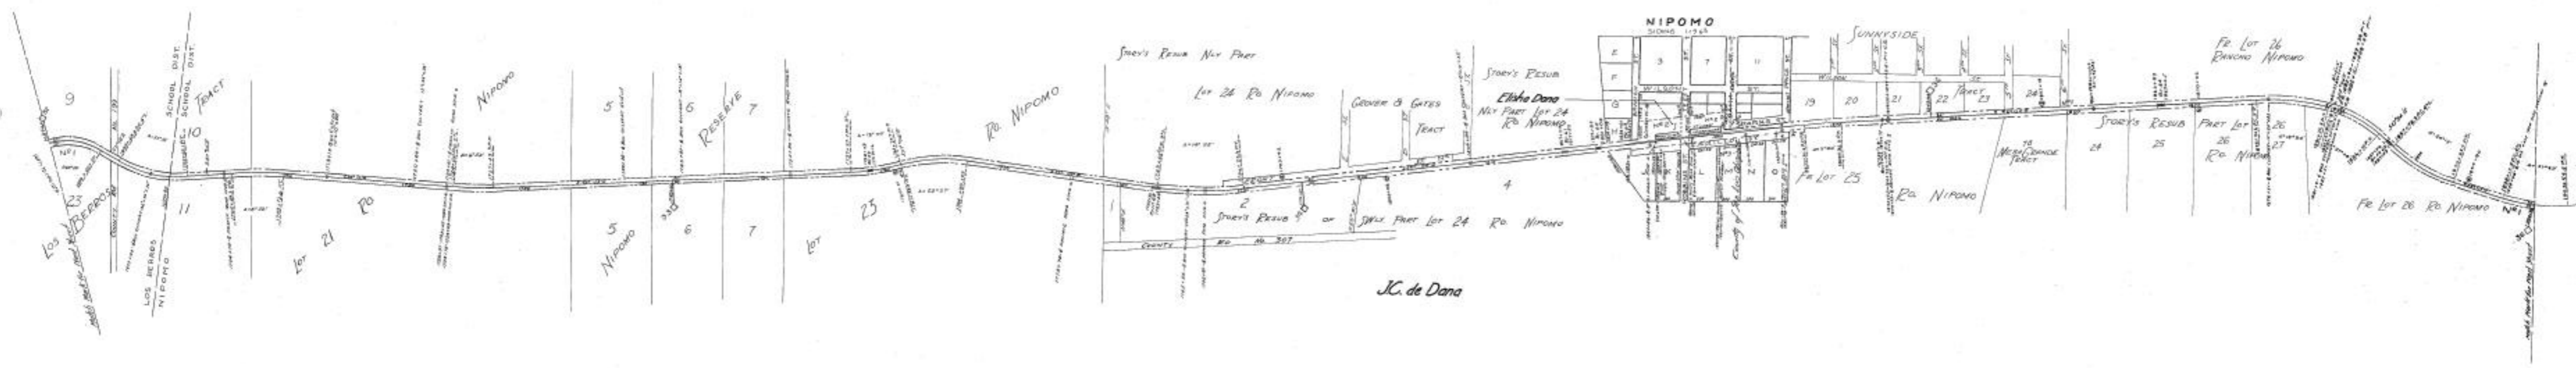

MAIN LINE
 RIGHT-OF-WAY AND TRACK MAP
 PACIFIC COAST RAILWAY
 OPERATED BY THE
 PACIFIC COAST RAILWAY COMPANY
 STATION 1689160 TO STATION 1800180
 SCALE 1 INCH 400 FEET JUNE 30 1916
 SHEET NUMBER 2 OF 13 SHEETS
 MAIN LINE FROM SURVEY
 SIXTON OHIO TO SHREVE SIXTON 40-51280
 Assessors Map Book 90+91