
 


NUMBER	GRANTOR	GRANTEE	INSTRUMENT	DATE	RECORD	CUSTODIANS	REMARKS
1	E.W. Clark	P. C. Ry.	Assignment of Franchise	Jan 31, 1910.	None	260	Franchise was granted by Santa Barbara County Feb 18, 1906.
2	Reine Weill et al.	P. C. Ry.	Deed	June 16, 1906.	116-240 August 3, 1906.	153	30 Ft. R/O, Lot 1 Block 11

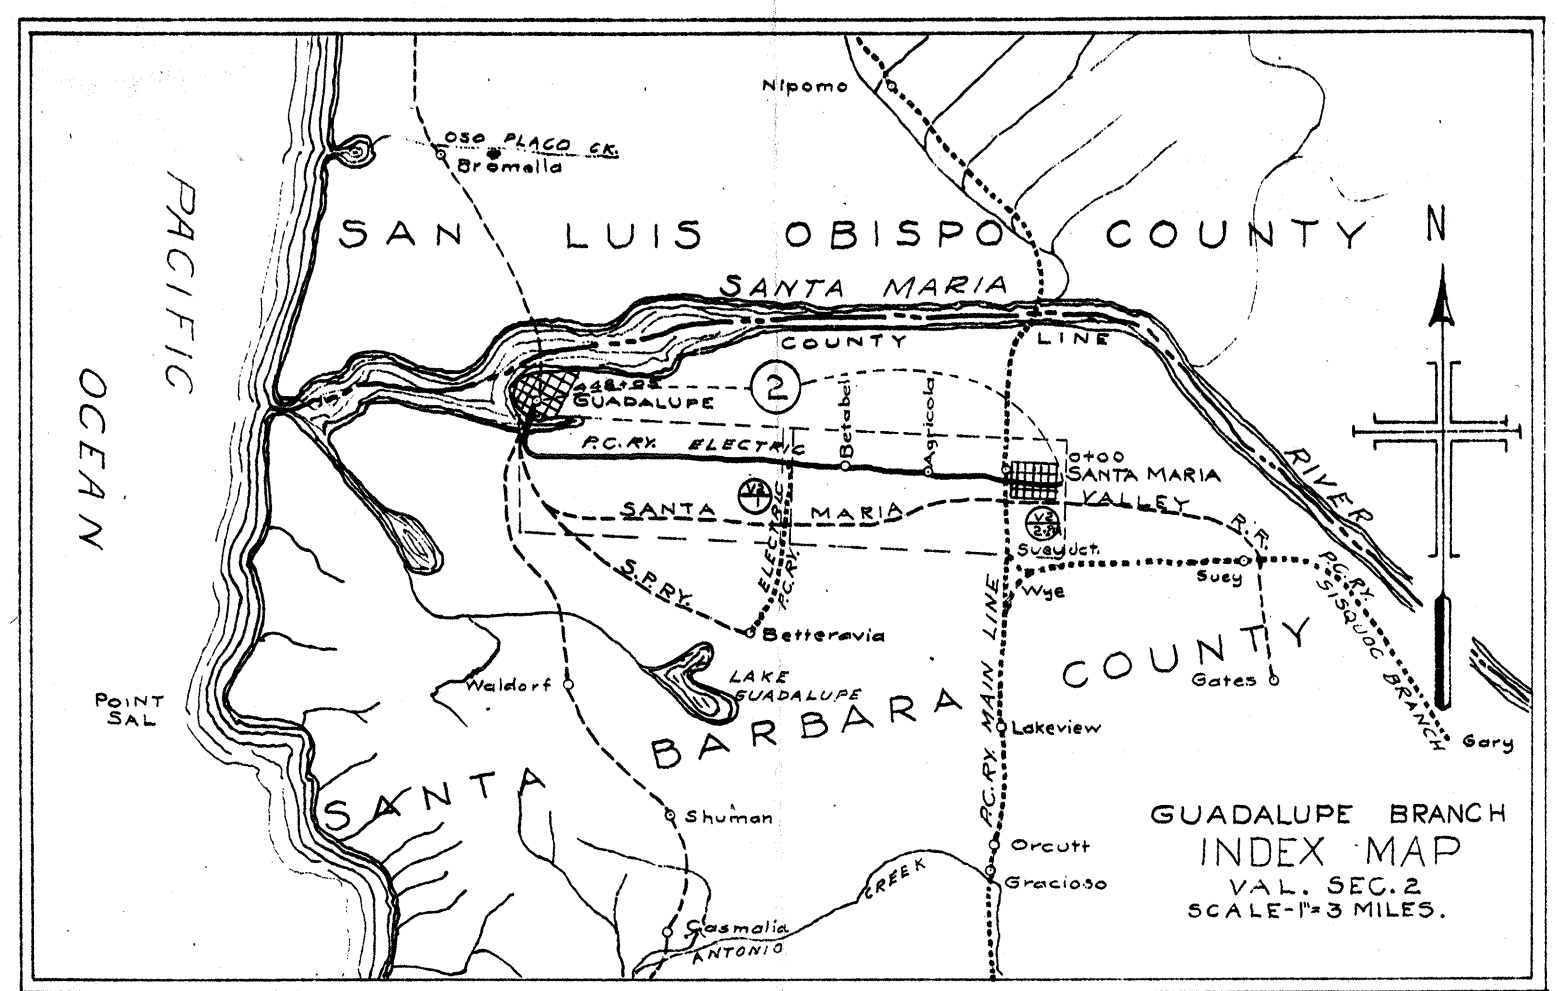

ALL IN 5th ROAD DISTRICT
ALL IN SANTA MARIA CEMETERY DISTRICT
ALL IN " " OUTSIDE SCHOOL "

ALL IN 5th ROAD DISTRICT
ALL IN BONITA SCHOOL DISTRICT

State Board of Equalization LAND IDENTIFICATION MAP
S.B.E.
MAP No. 855-42-11

Checked with
County Assessor

Reference use only - California State Railroad Museum

STATE OF WASHINGTON
COUNTY OF KING
I, THE UNDERSIGNED, OFFICER OF THE PACIFIC COAST RAILWAY COMPANY DO HEREBY CERTIFY THAT THIS IS A CORRECT MAP, IN A SERIES OF TWO PRIMARY SHEETS AND NO SUPPLEMENTAL SHEETS OF SAID RAILROAD FROM SURVEY STATION 0+00 TO SURVEY STATION 48+05 STATE OF CALIFORNIA, PREPARED FROM THE RECORDS OF SAID COMPANY.
CORRECT:
CHIEF ENGINEER
ASSISTANT SECRETARY
SUBSCRIBED AND SWORN TO BEFORE ME, THIS SIXTEENTH DAY OF MAY 1917
NOTARY PUBLIC IN AND FOR THE COUNTY OF KING,
STATE OF WASHINGTON.
MY COMMISSION EXPIRES, FEBRUARY SIXTH 1921

GUADALUPE BRANCH
ELECTRIC
RIGHT - OF - WAY AND TRACK MAP
PACIFIC COAST RAILWAY
OPERATED BY THE
PACIFIC COAST RAILWAY COMPANY
STATION 0+00 TO STATION 211+20
SCALE 1 INCH = 400 FEET JUNE 30 1916
OFFICE OF CHIEF ENGINEER SEATTLE WASHINGTON

