


NUMBER	GRANTOR	GRANTEE	INSTRUMENT	DATE	RECORD	CUSTODIAN'S NUMBER	REMARKS
1	E.W. Clark	D. C. Dy.	Assignment of Franchise	Jan. 20, 1910.	None	260	Franchise was granted by Santa Barbara Feb. 17, 1905.
2	W.J. Brown et al.		Deed	Mar. 31, 1908,	127-164-May 14, 1910,	262	Triangle at Guadalupe



2420' Main line track
and 362' side track
retired under ADE # 469
8/24/29

488.05
483.15

Reference use only - California State Railroad Museum

SHEET NUMBER 2 OF 2 SHEETS
GUADALUPE BRANCH FROM SURVEY
STATION 0+00 TO SURVEY STATION 448+05

CHIEF ENGINEER

GUADALUPE BRANCH
ELECTRIC
RIGHT - OF - WAY AND TRACK MAP
PACIFIC COAST RAILWAY
OPERATED BY THE
PACIFIC COAST RAILWAY COMPANY
STATION 211+20 TO STATION 448+05
SCALE 1 INCH 400 FEET JUNE 30 1916
OFFICE OF CHIEF ENGINEER SEATTLE WASHINGTON

12

21
V.2-Cal
2 & 2a