


NUMBER	GRANTOR	GRANTEE	INSTRUMENT	DATE	RECORD	CUSTODIAN'S NUMBER	REMARKS
1	J. C. de Dana et al.	S.M.V.R.D.	Deed	Feb. 23, 1882.	O-224 May 10, 1882.	58	60 FT. R/W
2	Casper & Christian Thygesen		"	" " "	" 216 " 8, "	60	" " "
3	J. C. de Dana et al.		"	" " "	" 224 " 10, "	58	" " "
4	U.S. Government				No Record (Misplaced)	61	30-200-60 Ft. R/W. ab. st. town
5	A. Adam			Nov. 28, 1861.	Y 48990 Dec. 8, 1861.	64	30' R/W on west

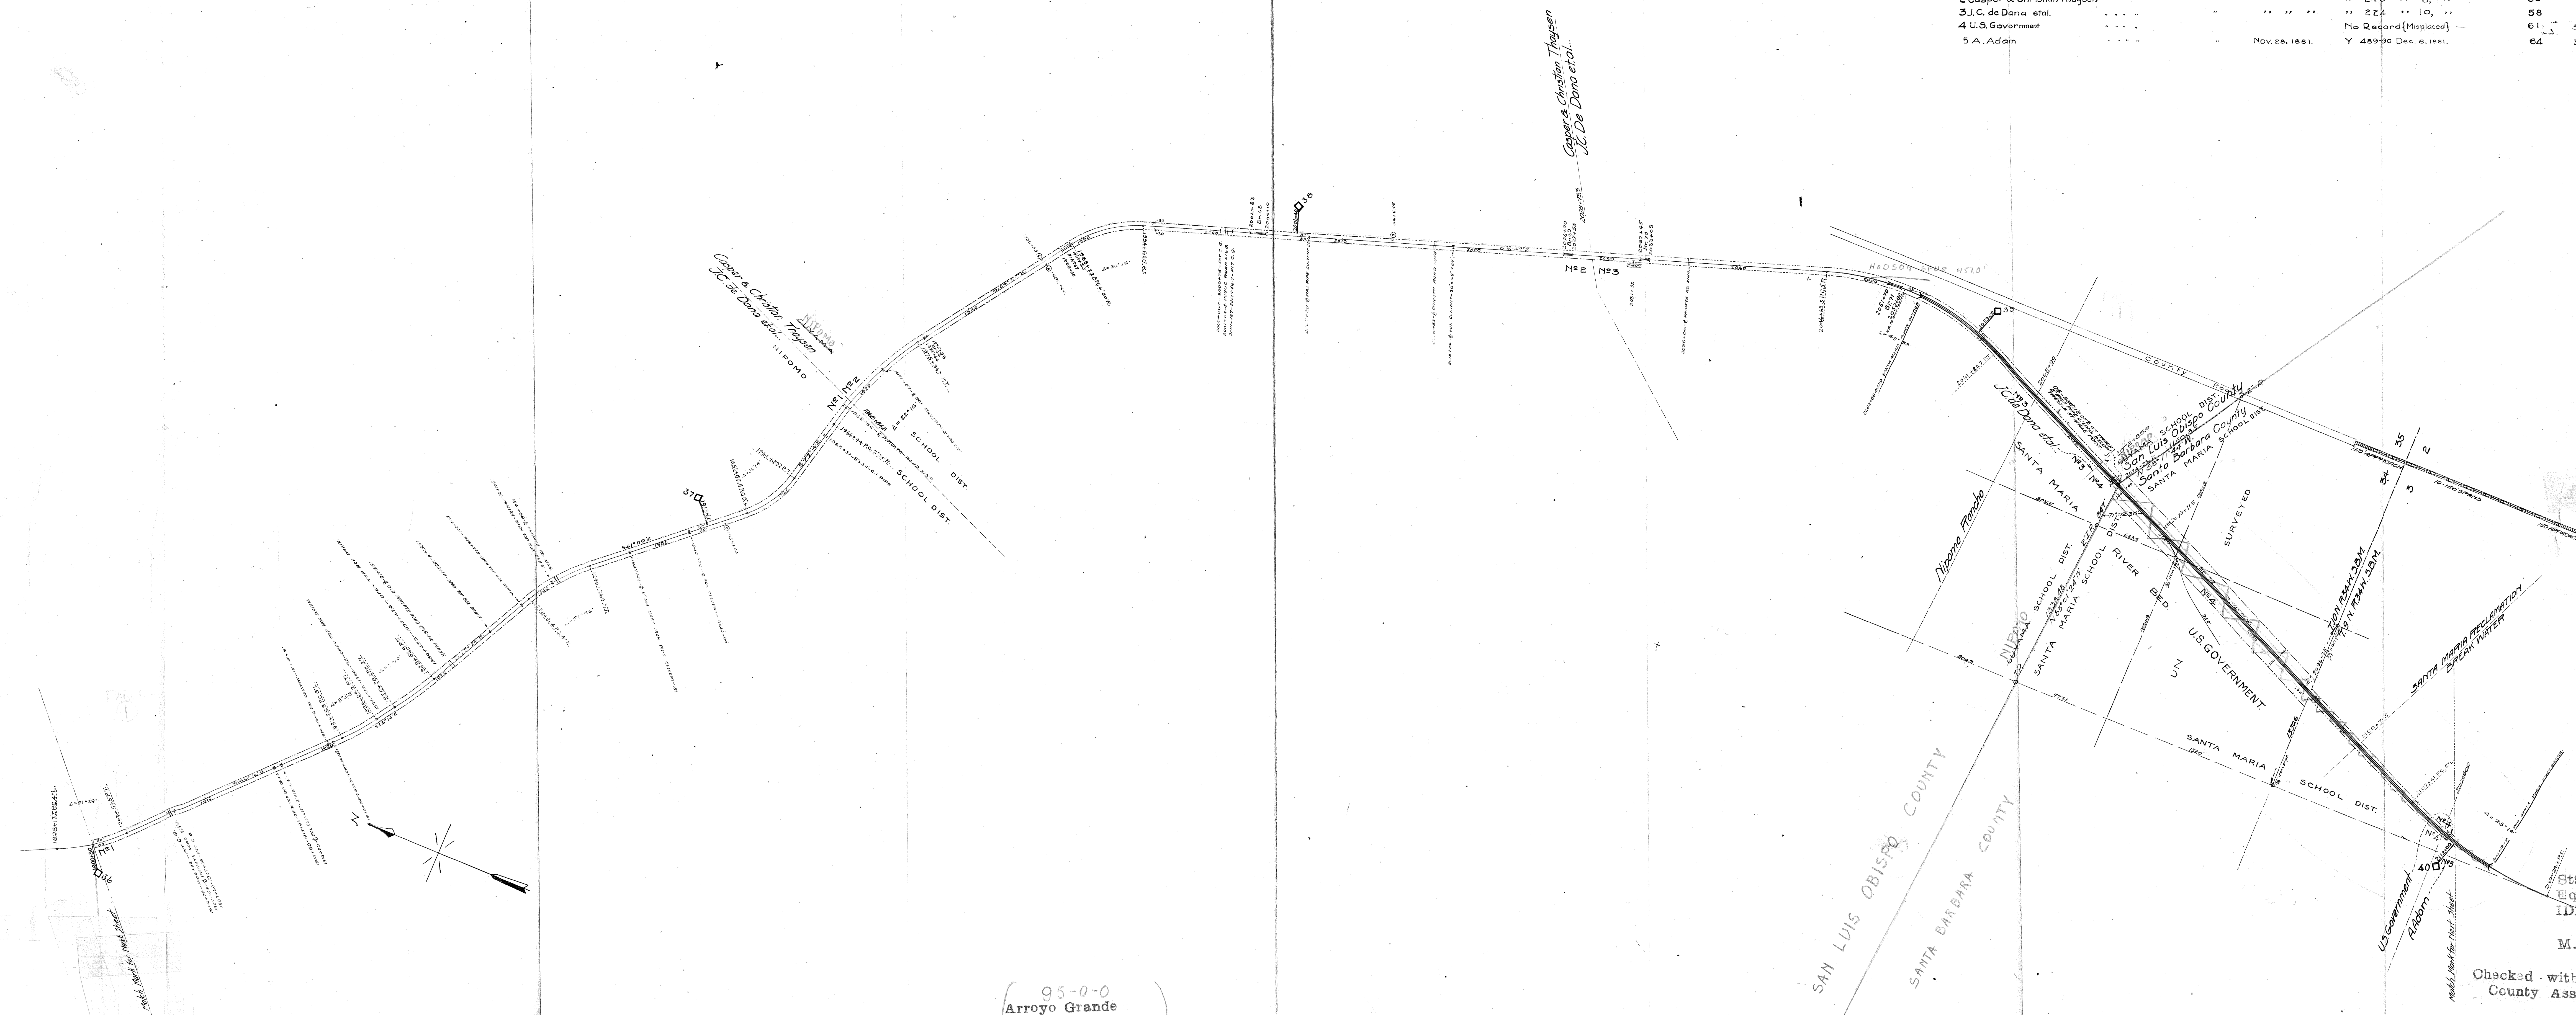

95-0-0  
 Arroyo Grande  
 High School District  
 Supervisorial  
 DISTRICT No. 4  
 Arroyo Grande  
 Cemetery District  
 Nipomo School Distr.

Reference use only - California State Railroad Museum

SHEET NUMBER 10 OF 19 SHEETS  
 MAIN LINE FROM SURVEY  
 STATION 0100 TO SURVEY STATION 4015+500  
 CHIEF ENGINEER

State Board of Equalization LAND IDENTIFICATION MAP S.B.E. MAP No. 855-40-10  
 Checked with County Assessor  
 MAIN LINE RIGHT - OF - WAY AND TRACK MAP  
 PACIFIC COAST RAILWAY OPERATED BY THE PACIFIC COAST RAILWAY COMPANY  
 STATION 1900+80 TO STATION 212+00  
 SCALE 1 INCH = 400 FEET JUNE 30 1916  
 OFFICE OF CHIEF ENGINEER SEATTLE WASHINGTON

