


NUMBER	GRANTOR	GRANTEE	INSTRUMENT	DATE	RECORD	CUSTODIANS NUMBER	REMARKS	NUMBER	GRANTOR	GRANTEE	INSTRUMENT	DATE	RECORD	CUSTODIANS NUMBER	REMARKS
15	C. J. Armstrong et ux.	P. C. Ry.	Deed	Nov. 9, 1905	110-343 Nov. 10, 1905.	158	Block E Lots 1-18 Inclusive See also Custodians #151-157	1	U.S. Government Land	J. M. V. Co.	Deed	Nov. 28, 1881	Y-459 Dec. 8, 1881	61	30x60 R/W. as shown
16	J. K. Triplett			June 6, 1882	Z-331 July 1, 1882.	73	30 Ft. R/W. East of E. of Tract.	2	A. Adam				Y-475	64	30' R/W. West of E. of Tract.
17	W. L. Adam			June 7, "	Z-330 "	74	West "	3	J. W. Grant				-472-475	63	" E "
18	Abigail Wiley nee Abigail Bryant			" 8 "	Z-332 "	76	East "	4	E. B. Taylor et ux.				-472-475	65	" W "
19	Joseph Trott			10, 1882.	Z-346 "	75	West "	5	J. W. Grant				-472-475	66	" E "
20	Susan A. Hobbs			July 27, 1910.	117-388 August 10, 1910.	274	Triangle tract Y Junction of Susey Branch	6	J. H. Harris				-473-474	67	" W "
21	George Stowell			Nov. 28, 1905.	113-161 Jan'y 11, 1906.	137	60 Ft. R/W.	7	A. W. Cox				-490-491	68	" E "
22	Anne E. Smith nee Anne E. Marin			Jan'y 9, 1906.	113-282 "	136	Triangle tract Y Junction of Susey Branch	8	Isaac Fesler				-474-475	69	30x60' R/W. as shown
23	John A. Crosby	P. C. Ry.		June 8, 1882.	Z-334 July 1, 1882.	77	30 Ft. R/W. East of E. of Tract.	9	Samuel Conner			May 13, 1882.	Z-242 May 15, 1882.	70	Rectangle 20x150'
24	G. W. Reasons			July 22, "	Z-336 Aug. 2, "	78	West "	10	Isaac Fesler			Nov. 28, 1881.	Y-475-476 Dec. 2, 1881.	71	Rectangle 72x150'
25	Francis M. Ardle			June 14, "	Z-362 July 1, "	79	East "	11	"			June 27, 1882.	Z-228 July 1, 1882.	72	Rectangle 290x30'
26	J. B. Campbell			" 7 "	Z-339 Aug. 2, "	80	West "	12	Alcea Edwards			16, 1906.	110-240 Aug. 3, 1906.	153	30' R/W. Block #11
27	John M. Jennings			" 8 "	Z-335 July 1, "	82	60 Ft. R/W.	13	Reine Weill et al.	P. C. Ry.		Nov. 11, 1905.	110-344 Nov. 15, 1905.	156	Block D Lots 1-18 Inclusive See also Custodians #147-152



Reference use only - California State Railroad Museum

MAIN LINE
RIGHT - OF - WAY AND TRACK MAP
PACIFIC COAST RAILWAY
 OPERATED BY THE
PACIFIC COAST RAILWAY COMPANY
 STATION 2112+00 TO STATION 2323+20
 SCALE 1" = 400 FEET JUNE 30 1916
 OFFICE OF SURVEY ENGINEER SEATTLE WASHINGTON

SHEET NUMBER 11 OF 19 SHEETS
 MAIN LINE FROM SURVEY
 STATION 0+00 TO SURVEY STATION 4015+500.
 CHIEF ENGINEER