


NUMBER	GRANTOR	GRANTEE	INSTRUMENT	DATE	RECORD	CUSTOMERS NUMBER	REMARKS
1	J.M. Jennings	P. C. Ry.	Deed	June 8, 1882.	Z-335 July 1, 1882.	82	60 Ft. R/W
2	U.S. Government	"	"	"	"	"	"
3	D.M. Smith	"	"	"	"	"	"
4	Joel Smith	"	"	"	"	"	"
5	"	"	Deed	July 30, 1884.	Never recorded	85	Lake View Siding 76.2000'
6	B.W. Scott	"	"	June 8, 1882.	Z-339 July 1, 1882.	86	30' R/W East of 4 of Track
7	W.F. Johnston	"	"	"	"	87	30' R/W West of 4 of Track
8	T.D. Raper	"	"	"	"	"	"
9	C.H. Glines	"	"	July 3, "	Z-400 Aug 2, 1882.	88	"
10	U.S. Government	"	"	"	"	"	"
11	Franklin Hall	"	"	June 7, "	Z-340 July 1, "	89	30' West
12	F.C. Twitchell	"	"	"	"	90	30' East
13	Phoebe Rude	"	"	July 3, "	397 Aug 2, "	91	60'
14	I.M. Twitchell	"	"	June 7, "	347 July 1, "	92	60'
15	F.C. Twitchell	"	"	May 1, 1905.	112-71 Sept. 29, 1905	159	Triangle Tract
16	Jared S. Torrance	"	"	"	"	160	275 Spur R/W
17	M.T. Hartnell	"	"	April 20, 1882.	Z-348 July 1, 1882.	89	60' R/W



Reference use only - California State Railroad Museum

MAIN LINE  
 RIGHT - OF - WAY AND TRACK MAP  
**PACIFIC COAST RAILWAY**  
 OPERATED BY THE  
**PACIFIC COAST RAILWAY COMPANY**  
 STATION 0+00 TO SURVEY STATION 4013+990  
 STATION 2323+20 TO STATION 2534+40  
 SCALE 1 INCH = 400 FEET JUNE 30 1916  
 OFFICE OF CHIEF ENGINEER SEATTLE WASHINGTON

12