


NUMBER	GRANTOR	GRANTEE	INSTRUMENT	DATE	RECORD	CUSTODIAN'S NUMBER	REMARKS
1	M.T. Hartnell	P. C. Ry.	Deed	April 26, 1882	Z - 348 July 1, 1882.	95	60 Ft. R/W.
2	"	"	"	July 3, 1882	" 393 Aug. 2 "	94	Graciosa Siding
3	"	"	"	April 26, 1882	" 356 July 1 "	96	60 Ft. R/W.
4	"	"	"	July 3, "	" 394 Aug. 2 "	93	"
5	Daniel Harris	"	"	Aug 27 "	" 487 Sept "	97	"



Reference use only - California State Railroad Museum

SHEET NUMBER 13 OF 19 SHEETS
 MAIN LINE FROM SURVEY
 STATION 0+00 TO SURVEY STATION 40+34.990
 CHIEF ENGINEER

MAIN LINE
 RIGHT - OF - WAY AND TRACK MAP
 PACIFIC COAST RAILWAY
 OPERATED BY THE
 PACIFIC COAST RAILWAY COMPANY
 STATION 253+40 TO STATION 2745+00
 SCALE 1 INCH = 400 FEET JUNE 30 1918
 OFFICE OF CHIEF ENGINEER SEATTLE WASHINGTON.

