


2

NUMBER	GRANTOR	GRANTEE	INSTRUMENT	DATE	RECORD	CUSTODIANS NUMBER	REMARKS
1	Daniel Harris	P. C. Ry.	Deed	Aug. 22, 1882	Z-487	97	60 Ft. R/W.
2					Z-484	98	Harris Depot Grounds



Reference use only - California State Railroad Museum

SHEET NUMBER 14 OF 19 SHEETS
 MAIN LINE FROM SURVEY
 STATION 0+00 TO SURVEY STATION 403+590
 CHIEF ENGINEER

MAIN LINE
 RIGHT - OF - WAY AND TRACK MAP
 PACIFIC COAST RAILWAY
 OPERATED BY THE
 PACIFIC COAST RAILWAY COMPANY
 STATION 2745+60 TO STATION 2956+80
 SCALE 1 INCH 400 FEET JUNE 30 1916
 OFFICE OF CHIEF ENGINEER SEATTLE WASH.

14
 K.C.R.
 77