
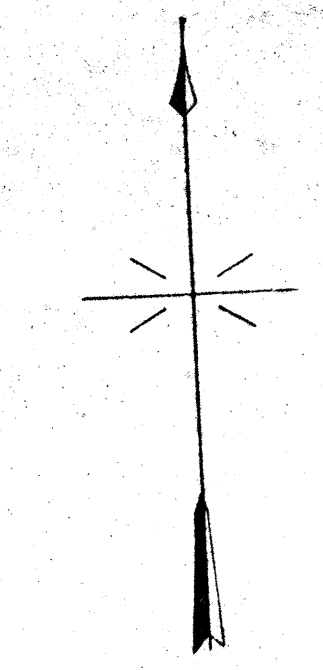


NUMBER	GRANTOR	GRANTEE	INSTRUMENT	DATE	RECORD	CUSTODIANS NUMBER	REMARKS
1	Daniel Harris	P. C. Ry.	Deed	Aug. 22, 1882.	Z-487 Sept. 2, 1882.	97	60 Ft. E/W.
2	Juan B. Careaga	"	"	May 29, "	- 354 July 1, "	99	"
3	Francisco Goodchild	"	"	June 1, 1882	- 356 - - -	101	"
4	Custodians No. 99	also covers this parcel	"	"	"	"	"
5	Gaspar Orena	P. C. Ry.	"	June 20, 1882	Z-360 July 1, 1882.	102	60 Ft. R/W.

 

Reference use only - California State Railroad Museum

SHEET NUMBER 15 OF 19 SHEETS
 MAIN LINE FROM SURVEY
 STATION 0100 TO SURVEY STATION 4013+590
 CHIEF ENGINEER

MAIN LINE
 RIGHT - OF - WAY AND TRACK MAP
 PACIFIC COAST RAILWAY
 OPERATED BY THE
 PACIFIC COAST RAILWAY COMPANY
 STATION 2956+80 TO STATION 3168+00
 SCALE 1 INCH 400 FEET JUNE 30 1916
 OFFICE OF CHIEF ENGINEER SEATTLE WASHINGTON

15
 V.I. Col
 15