


NUMBER	GRANTOR	GRANTEE	INSTRUMENT	DATE	RECORD	CUSTODIANS NUMBER	REMARKS
1	J. Wigners et al.	D. C. Ry.	Deed	May 21, 1888. Dec. 1, 1887.	Not recorded 24-154	111	60 Ft. R/W.
2	J.W. Calhoun et al.	"	"	Feb. 16, 1888.	24 387 May 10, 1889.	113	"



75-2-0
 LOS ALAMOS SCHOOL DISTRICT
 SUPERVISOR'S ROAD DISTRICT No. 5
 SANTA MARIA HIGH SCHOOL DISTRICT
 LOS ALAMOS LIGHTING DISTRICT
 LOS ALAMOS FIRE DISTRICT
 LOS ALAMOS CEMETERY DISTRICT

74-8-0
 LOS OLIVOS SCHOOL DISTRICT
 SUPERVISOR'S ROAD DISTRICT No. 3
 SANTA YNEZ HIGH SCHOOL DISTRICT
 LOS ALAMOS FIRE DISTRICT
 OAK HILL CEMETERY DISTRICT
 SANTA YNEZ PERMANENT ROAD DISTRICT

MAIN LINE ABANDONED BETWEEN THESE POINTS IN 1916

Reference use only - California State Railroad Museum

SHEET NUMBER 10 OF 10 SHEETS
 MAIN LINE FROM SURVEY
 STATION 0+00 TO SURVEY STATION 4013+590
 CHIEF ENGINEER

State Board of Equalization
 LAND IDENTIFICATION MAP
 S.B.E. MAP NO. 865-42-9a

MAIN LINE
 RIGHT - OF - WAY AND TRACK MAP
 OPERATED BY THE
PACIFIC COAST RAILWAY COMPANY
 STATION 3590+40 TO STATION 3804+60
 SCALE 1 INCH=400 FEET
 OFFICE OF CHIEF ENGINEER SEATTLE WASHINGTON

