


NUMBER	GRANTOR	GRANTEE	INSTRUMENT	DATE	RECORD	CUSTODIANS NUMBER	REMARKS
1	J.W.Calkins et al.	P. C. Ry.	Deed	Febr. 16, 1888.	24 587	115	60 Ft. R/W. Also Zaca Depot Grounds
2	J.L.Howard et al.	"	"	Dec. 1, 1887	19 466	114	60 Ft. R/W
3	"	"	"	"	"	"	Station grounds Los Olivos
4	Samuel Schwartz	"	"	Jan. 24, 1888.	19 515	115	Lots 1 & 2 Bk. 1 Los Olivos

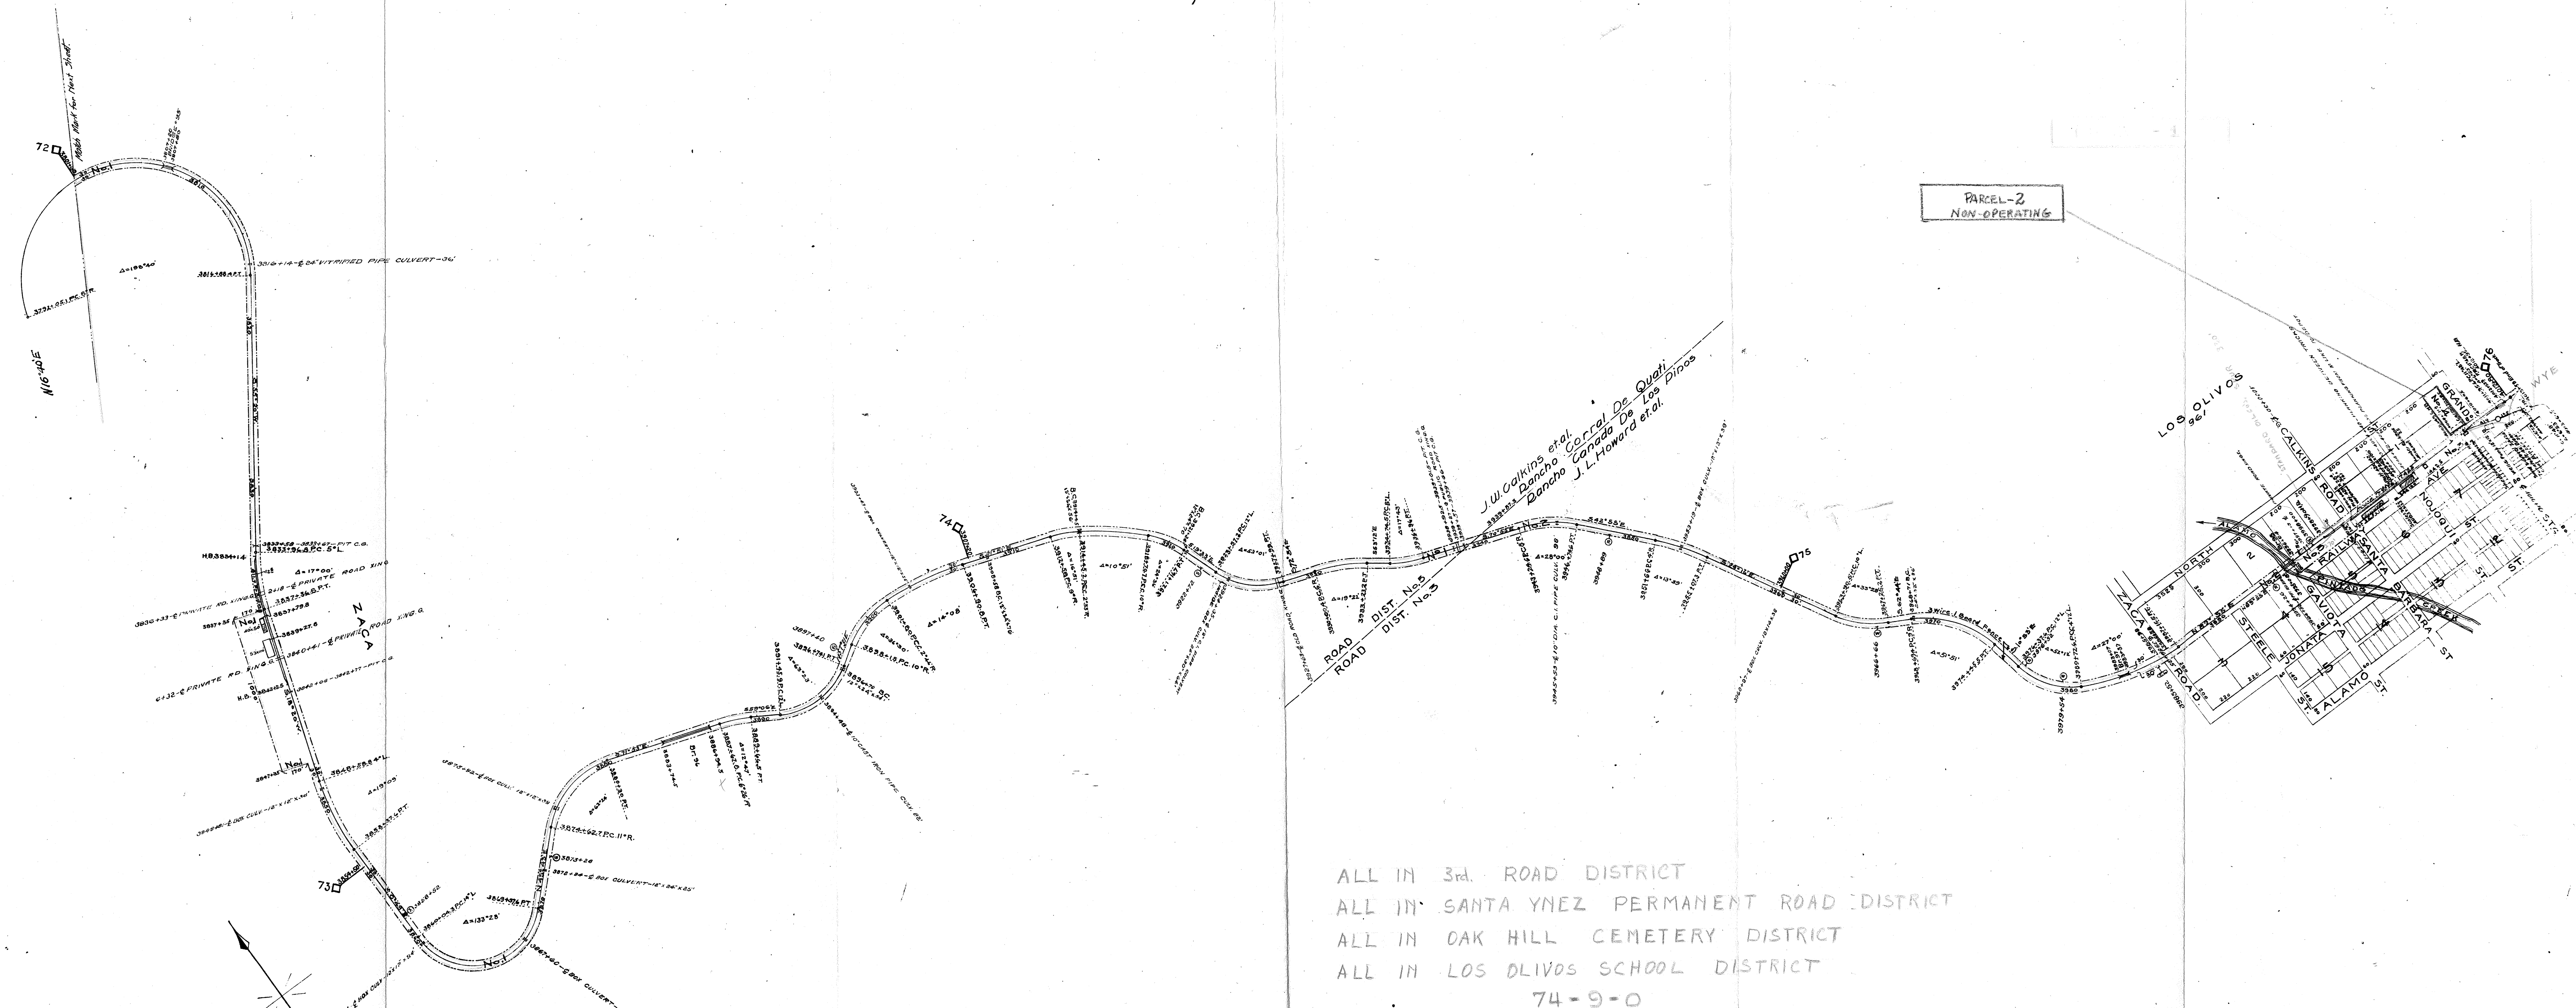

ALL IN 3d. ROAD DISTRICT
 ALL IN SANTA YNEZ PERMANENT ROAD DISTRICT
 ALL IN OAK HILL CEMETERY DISTRICT
 ALL IN LOS OLIVOS SCHOOL DISTRICT
 74-9-0

Rates cancelled
 and no service
 performed on
 this part of line

State Board of
 Equalization LAND
 IDENTIFICATION MAP
 S.B.E.
 MAP No. 855-42-10

Checked with
 County Assessor

Reference use only - California State Railroad Museum

SHEET NUMBER 19 OF 19 SHEETS
 MAIN LINE FROM SURVEY
 STATION 0+00 TO SURVEY STATION 4013+550
 CHIEF ENGINEER

MAIN LINE
 RIGHT - OF - WAY AND TRACK MAP
 PACIFIC COAST RAILWAY
 OPERATED BY THE
 PACIFIC COAST RAILWAY COMPANY
 STATION 3804+00 TO STATION 4013+550
 SCALE 1 INCH = 400 FEET
 JUNE 30 1916
 OFFICE OF CHIEF ENGINEER, SEATTLE WASHINGTON

