


NUMBER	GRANTOR	GRANTEE	INSTRUMENT	DATE	RECORD	CUSTODIANS NUMBER	REMARKS
1	J.D. Grant	S.M.V.S.R.	Deed	Aug. 30, 1882.	O-491-Sept. 6, 1882.	23	60' R/W.
2	I.G. Wickersham	-	-	June 29, 1881.	N-155 - July 11, 1881.	24	" "
3	J.D. Grant	-	-	Aug. 20, 1882.	O-491 - Sept. 6, 1882.	23	" "
4	John Dannelly	-	-	July 20, 1881.	N-175 - July 20, 1881.	25	Triangle
5	J.H. Orcutt	-	-	" 5, "	N-145 " 6, "	26	60' R/W
6	Ide G. Stow housewife	-	-	Oct. 14, 1881.	N-381 - Oct. 14, 1881.	27	" "
7	W.F. Stow et al	-	-	Feb. 27, 1882.	O-67 - March 23, 1882.	31	" "
						28	" "

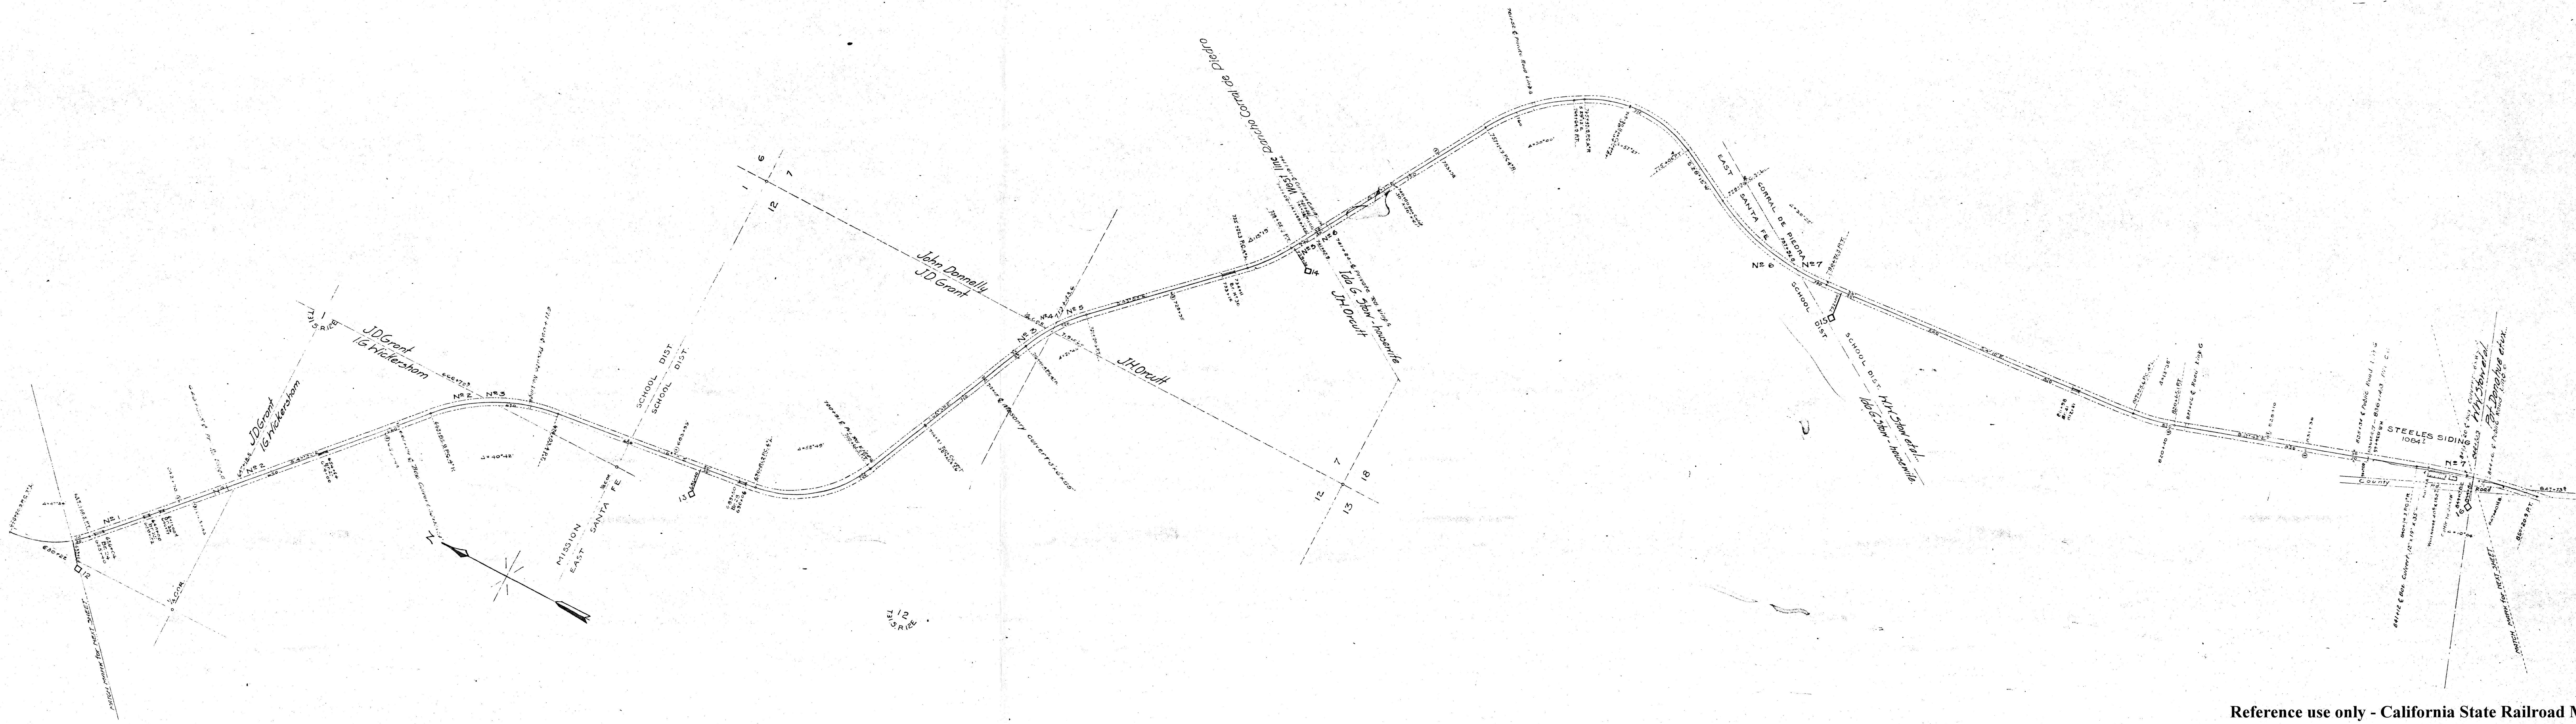

Reference use only - California State Railroad Museum
 MAIN LINE
 RIGHT-OF-WAY AND TRACK MAP
 PACIFIC COAST RAILWAY
 OPERATED BY THE
 PACIFIC COAST RAILWAY COMPANY
 STATION 633+60 TO STATION 844+80
 SCALE 1 INCH 400 FEET. JUNE 30 1918
 OFFICE OF CHIEF ENGINEER SEATTLE WASHINGTON

SHEET NUMBER 4 OF 19 SHEETS
 MAIN LINE FROM SURVEY
 STATION 0+00 TO SURVEY STATION 4013+990
 CHIEF ENGINEER

