


NUMBER	GRANTOR	GRANTEE	INSTRUMENT	DATE	RECORD	CUSTODIAN NUMBER	REMARKS
1	Pat Donahue et al.	S.M.V.R.R.	Deed	July 12, 1881.	N-158-July 15, 1881.	29	Triangle Tract
2	W.W. Stow et al.	"	"	Feb. 27, 1882.	O-67-Mar. 23, 1882.	31	60' R/W
3	L. Maxwell	"	"	July 16, 1881.	N-164-July 16, 1881.	30	"
4	W.W. Stow et al.	"	"	Feb. 27, 1882.	O-69-Mar. 23, 1882.	32	"
5	J.B. Townsend	"	"	July 16, 1881.	N-166-July 16, 1881.	33	"
6	W.S.M. Henry	"	"	July 25, 1881.	N-191-July 26, 1881.	34	"
7	Amos Wells	"	"	"	N-192-July 26, 1881.	35	"
8	W.W. Stow et al.	"	"	Feb. 25, 1882.	O-71-Mar. 23, 1882.	37	"
9	Amelia Patchett	"	"	Sept. 8, 1881.	N-311-Sept. 27, 1881.	39	"
10	J.A. Patchett et al.	P. C. R.	Judgment	Jan. 11, 1893.	22-313-Jan. 20, 1894.	62	"

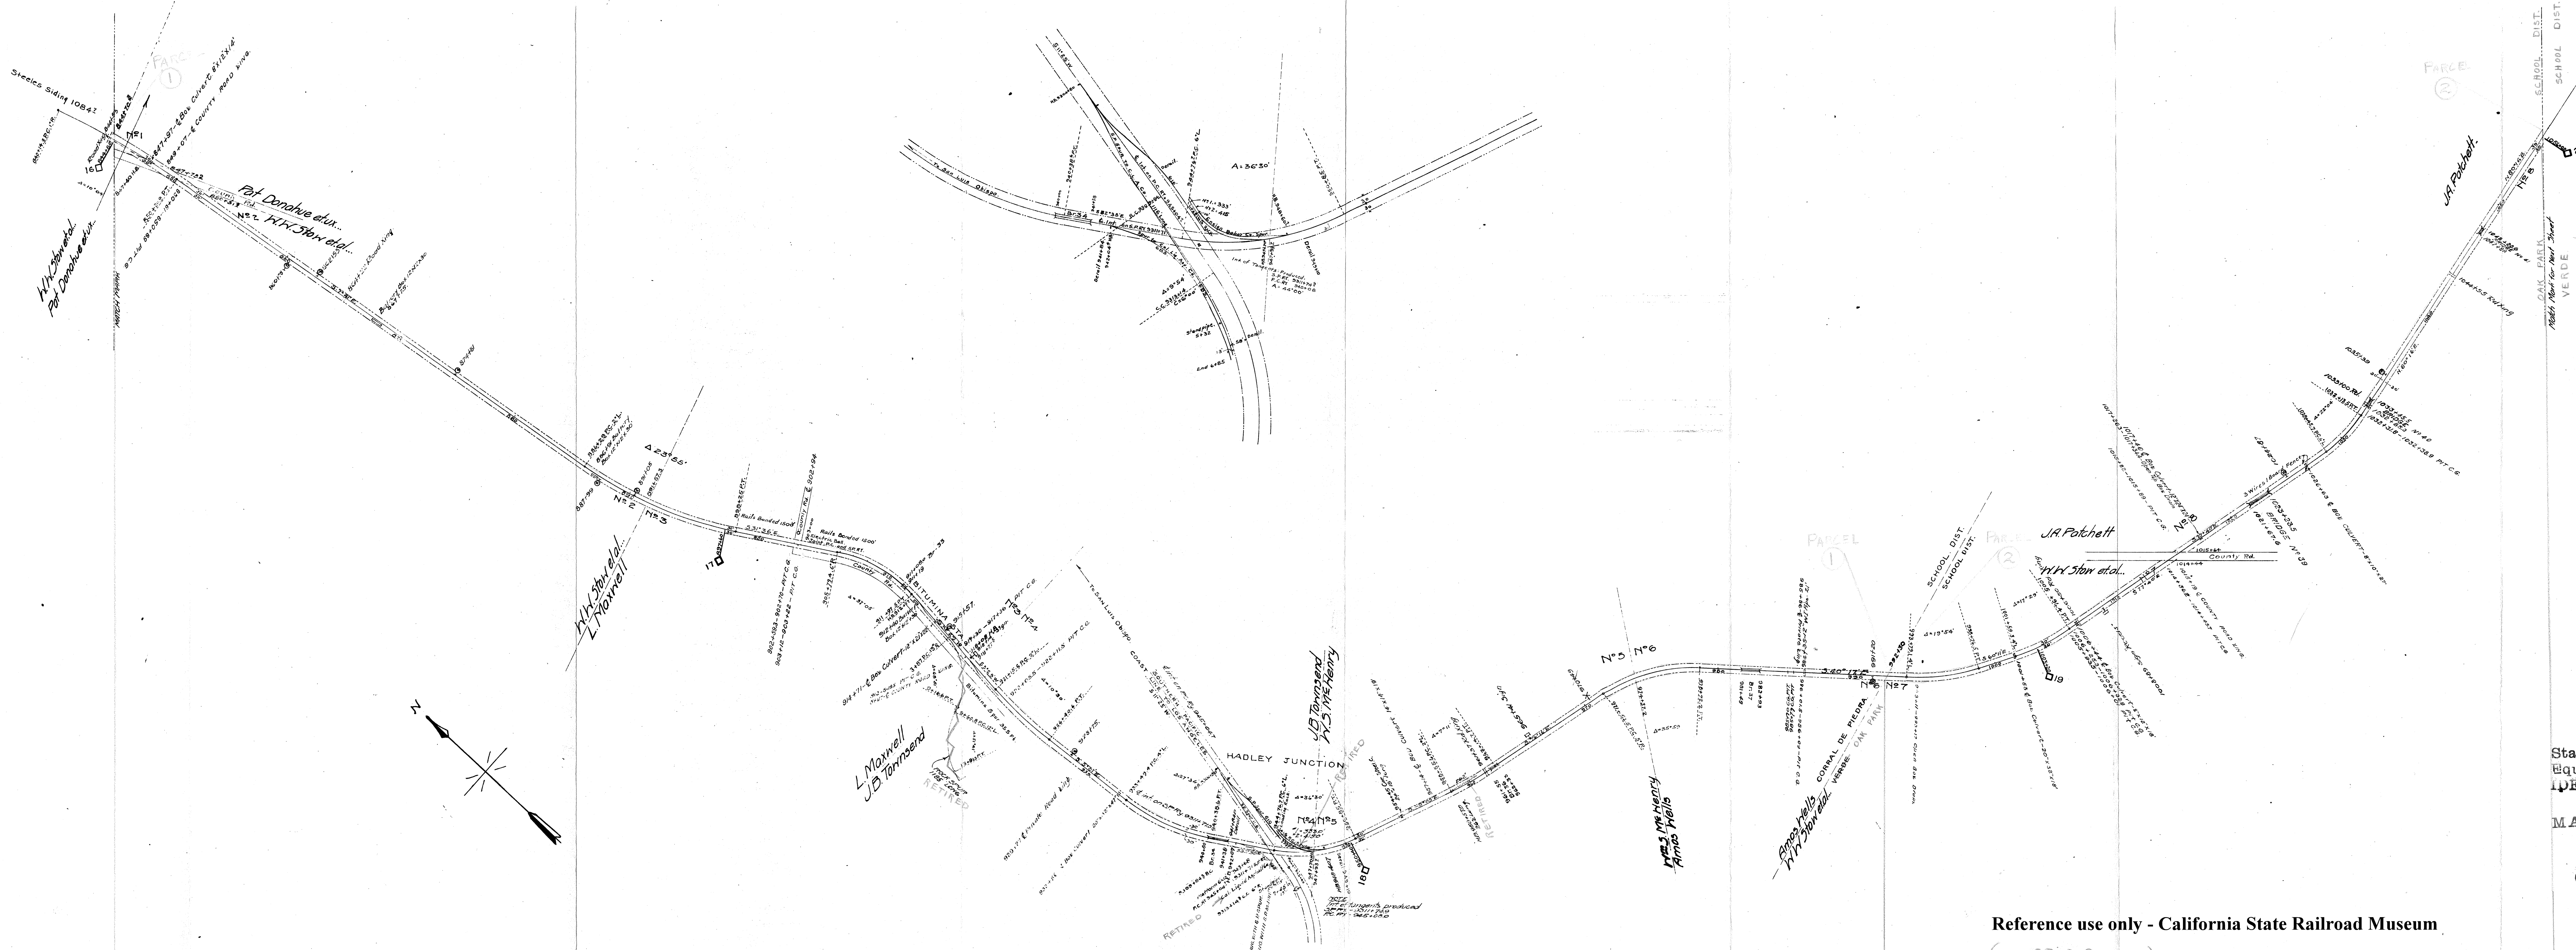

67-0-0
San Luis Obispo
High School District
Supervisorial
DISTRICT No. 4
Corral de Piedra School Dist.

Reference use only - California State Railroad Museum

92-0-0
Arroyo Grande
High School District
Supervisorial
DISTRICT No. 4
Arroyo Grande
Cemetery District
Oak Park School District

SHEET NUMBER 5 OF 19 SHEETS
MAIN LINE FROM SURVEY
STATION 0+00 TO SURVEY STATION 40+3+50.
CHIEF ENGINEER

State Board of
Equalization LAND
IDENTIFICATION MAP
S.B.E.
MAP No. 855-40-5

Checked with
County Assessor

MAIN LINE
RIGHT-OF-WAY AND TRACK MAP
PACIFIC COAST RAILWAY
OPERATED BY THE
PACIFIC COAST RAILWAY COMPANY
STATION 844+80 TO STATION 1026+00
SCALE 1 INCH 400 FEET JUNE 30 1916
OFFICE OF CHIEF ENGINEER SEATTLE WASHINGTON

