


NUMBER	GRANTOR	GRANTEE	INSTRUMENT	DATE	RECORD	CUSTODIANS NUMBER	REMARKS
1	Amanda Patchett	S.M.V.R.	Deed	Sept. 8, 1881.	N-311-Sept. 27, 1881.	39	60 Ft. P/W
	J.A. Patchett et al.	P. C. Ry.	Judgment	Jan. 11, 1893.	2233-Jan. 30, 1894.	62	" " "
2	Steele Bros.	S.L.O.S.M.V.R.	Deed	Mar. 4, 1882.	0177-April 22, 1882.	Misplaced	" " "
3	D.E. Martin	S.M.V.R.	"	Mar. 8, 1882.	0-181-April 22, 1882.	35	Various Widths
3	"	"	"	Sept. 12, 1881.	N-391-Oct. 17, 1881.	41	30 " "
3	L.C. Branch	"	"	June 7, 1886.	V-298-Nov. 25, 1886.	42	60 " "
3	A.S. DeZoe et ux.	"	"	" " "	V-581-Jan. 20, 1887.	43	" " "
3	Q.A. Chase	S.L.O.	Release	Sept. 27, 1886.	A-443-Jan. 20, 1887.	81	" " "
4	Steele Bros.	S.M.V.R.	Deed	March 4, 1882.	0-177-Apr. 22, 1882.	Misplaced	60 Ft. P/W

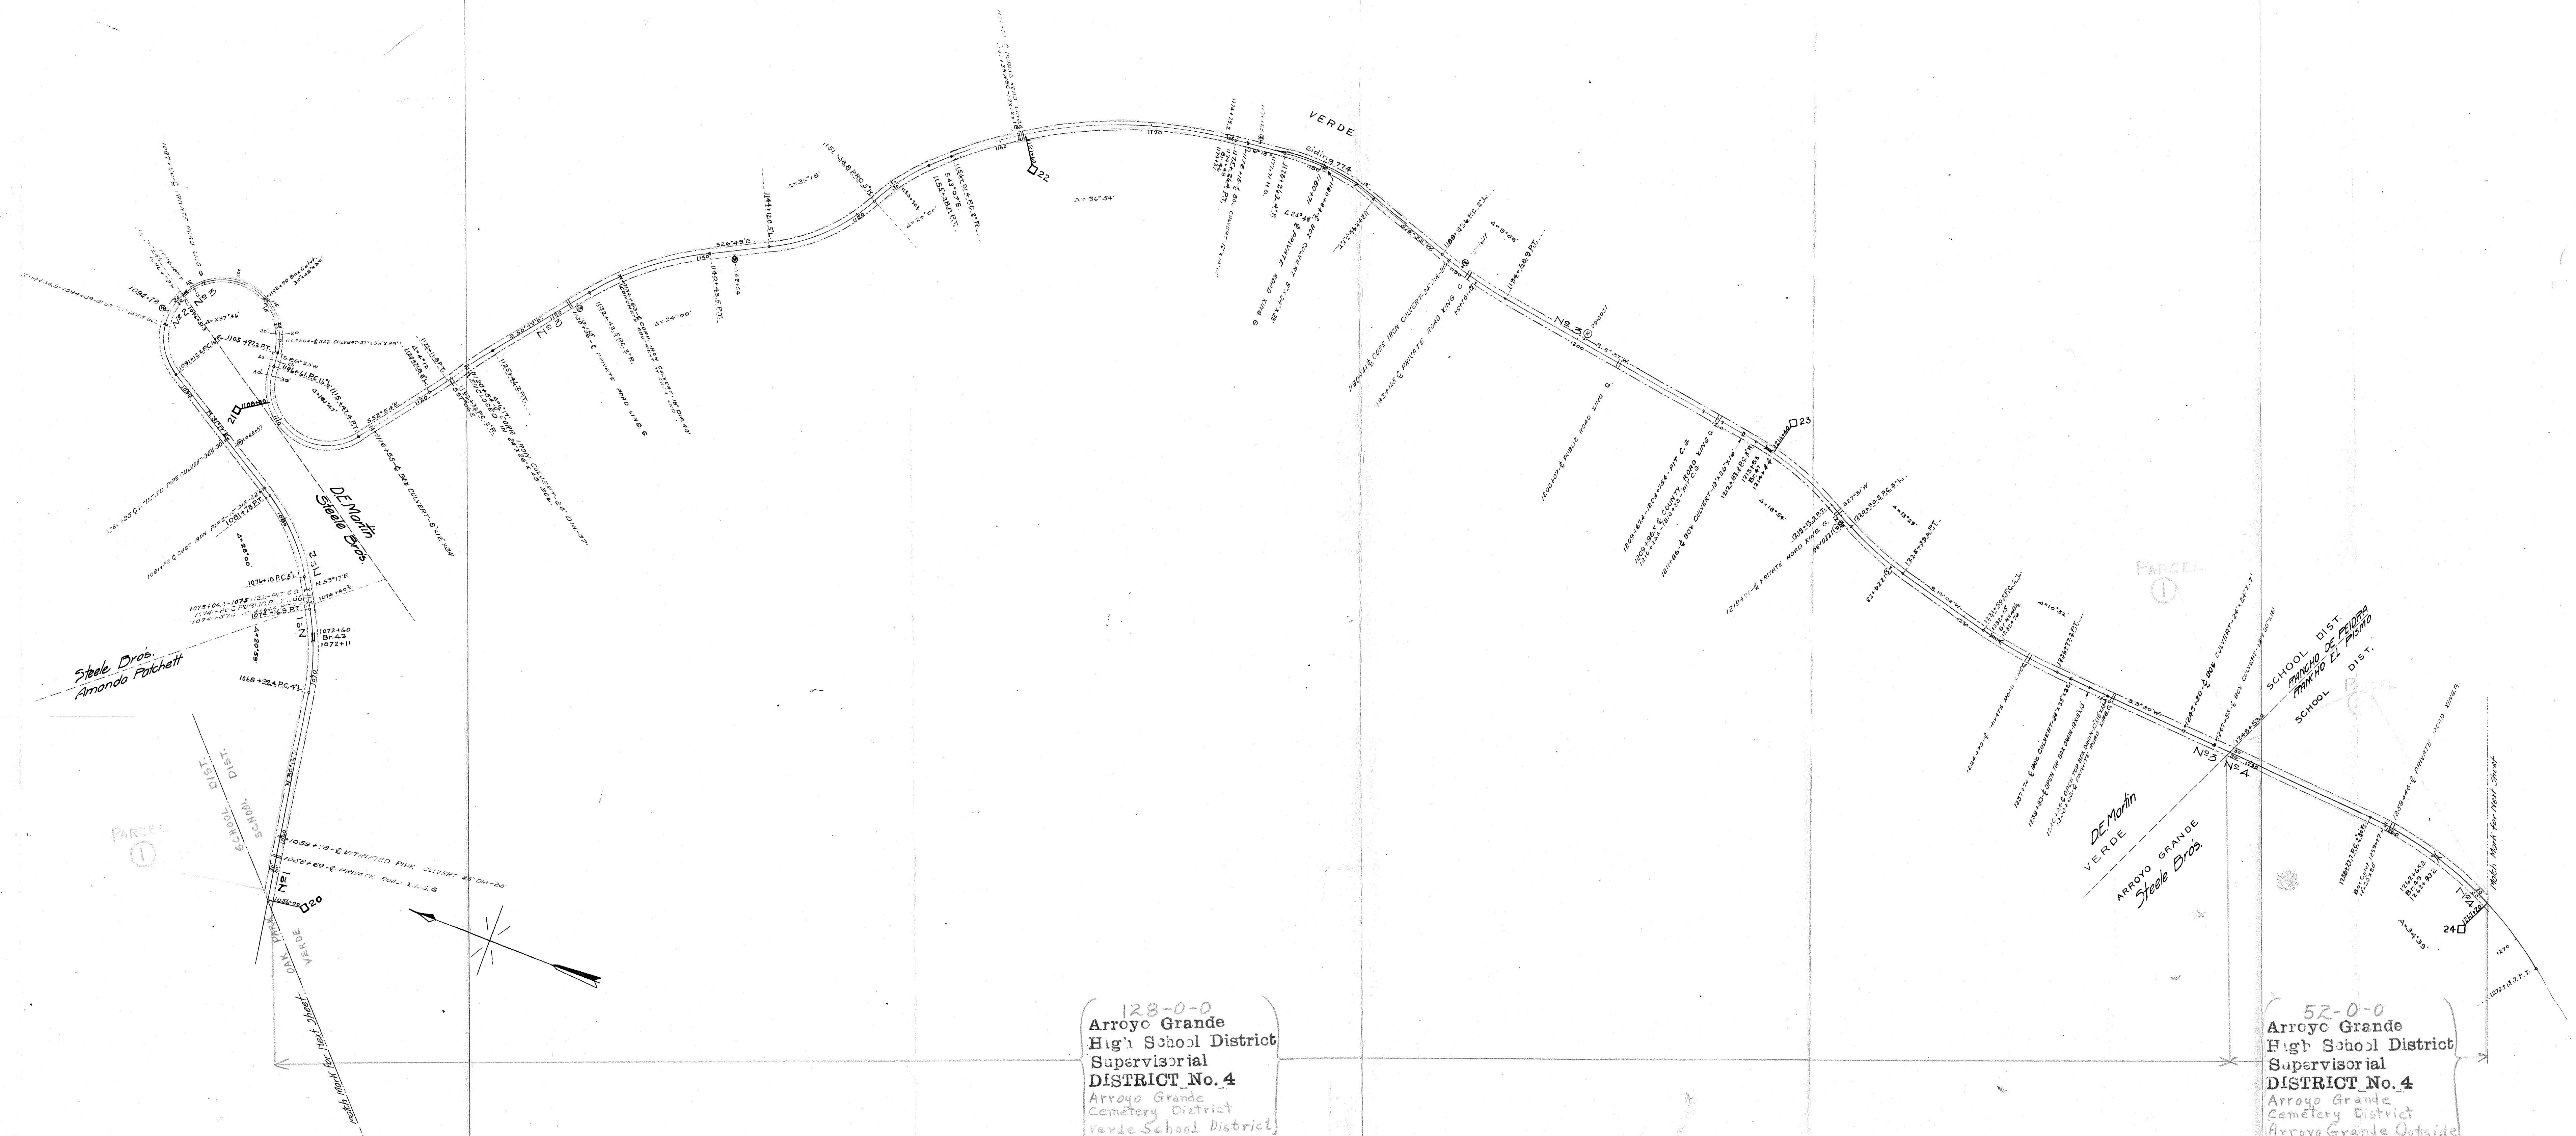

128-0-0
 Arroyo Grande
 High School District
 Supervisorial
 DISTRICT No. 4
 Arroyo Grande
 Cemetery District
 Verde School District

52-0-0
 Arroyo Grande
 High School District
 Supervisorial
 DISTRICT No. 4
 Arroyo Grande
 Cemetery District
 Arroyo Grande Outside

Reference use only - California State Railroad Museum

SHEET NUMBER 6 OF 10 SHEETS
 MAIN LINE FROM SURVEY
 STATION 0700 TO SURVEY STATION 4012+590
 CHIEF ENGINEER

State Board of
 Equalization LAND
 IDENTIFICATION MAP
 S.B.E.
 MAP No. 855-40-8

Checked with
 County Assessor

MAIN LINE
 RIGHT - OF - WAY AND TRACK MAP
 PACIFIC COAST RAILWAY
 OPERATED BY THE
 PACIFIC COAST RAILWAY COMPANY
 STATION 1056+00 TO STATION 1267+20
 SCALE 1 INCH 400 FEET JUNE 30 1916
 OFFICE OF CHIEF ENGINEER SEATTLE WASHINGTON

