


NUMBER	GRANTOR	GRANTEE	INSTRUMENT	DATE	RECORD	CUSTODIAN NUMBER	REMARKS
1	Steele Bros.	S.M.V.R.R.	Deed	Mar. 4, 1882	0-177 Apr. 22, 1882	Misplaced	60 Ft. R/W
2	J.E. Mosher	S.M.V.R.R.	"	Nov. 28, 1881	0-66 Mar. 23, 1882	55	
3	Steele Brothers	"	"	Mar. 4, 1882	0-177 Apr. 22, ..	Misplaced	
4	J. C. de Dana et al.	"	"	Feb. 23, 1882	0-224 May, 18, ..	58	
5	J. C. Dana	"	"	June 12, 1882	0-286 June 12, ..	56	Depot Grounds Berros Sidg.



52-0-0
 Arroyo Grande
 High School District
 Supervisorial
 DISTRICT No. 4
 Arroyo Grande
 Cemetery District
 Arroyo Grande Outside

Steele Bros.
 J.C. De Dana et al.

88-0-0
 Arroyo Grande
 High School District
 Supervisorial
 DISTRICT No. 4
 Arroyo Grande
 Cemetery District
 Los Berros School
 District

State Board of
 Equalization LAND
 IDENTIFICATION MAP
 S.B.E.
 MAP No. 855-40-8

Checked with
 County Assessor

Reference use only - California State Railroad Museum

MAIN LINE
 RIGHT - OF - WAY AND TRACK MAP
PACIFIC COAST RAILWAY
 OPERATED BY THE
PACIFIC COAST RAILWAY COMPANY
 STATION 1478+40 TO STATION 1689+60
 SCALE 1 INCH 400 FEET JUNE 30 1916
 OFFICE OF CHIEF ENGINEER SEATTLE WASHINGTON

