


NUMBER	GRANTOR	GRANTEE	INSTRUMENT	DATE	RECORD	CUSTODIANS NUMBER	REMARKS
1	J. C. de Dana et al.	S. P. V. R. R.	Deed	Feb. 25, 1882.	0-224 May 10, 1882.	58	60 FT. R/W.
2	Eliha Dana	"	"	July 8, "	0-129 Aug. 21, "	59	Nipomo Depot Grounds
3	County Of San Luis Obispo P. C. Ry.	"	"	Jan. 4, 1894	22-214 Jan. 9, 1894	57	20 Ft. Of Carillo St Front Of Depot Grounds



88-0-0
Arroyo Grande
High School District
Supervisory
DISTRICT No. 4
Arroyo Grande
Cemetery District
Los Berros School
District

95-0-0
Arroyo Grande
High School District
Supervisory
DISTRICT No. 4
Arroyo Grande
Cemetery District
Nipomo School District

State Board of
Equalization LAND
IDENTIFICATION MAP
S.B.E.
MAP No. 855-40-9

Checked with
County Assessor

Reference use only - California State Railroad Museum

MAIN LINE
RIGHT - OF - WAY AND TRACK MAP
PACIFIC COAST RAILWAY
OPERATED BY THE
PACIFIC COAST RAILWAY COMPANY
STATION 1689+60 TO STATION 1900+80
SCALE 1 INCH 400 FEET JUNE 30 1916
OFFICE OF CHIEF ENGINEER SEATTLE WASHINGTON

SHEET NUMBER 9 OF 19 SHEETS
FROM SURVEY
STATION 0+00 TO SURVEY STATION 401+590
CHIEF ENGINEER

