


NUMBER	GRANTOR	GRANTEE	INSTRUMENT	DATE	RECORD	CUSTODIANS NUMBER	REMARKS
1	Union Sugar Co.	P. C. Ry.	Deed	Oct. 31, 1909	125-154	Nov. 15, 1909.	265 43.5' R/W. Also Suley Canal Grounds
2	"	"	"	Dec. 7, 1909	126-34	Jan. 24, 1910.	269 60' R/W.
3	The Newhall Land & Farming Co.	"	"	Aug. 30, 1909	124-477	Sept. 22, 1909.	264
4	Con. Donover	"	"	19, -	124-476	-	263
5	A. F. Fugler et al.	"	"	April 6, 1910	126-507	April 28, 1910.	272

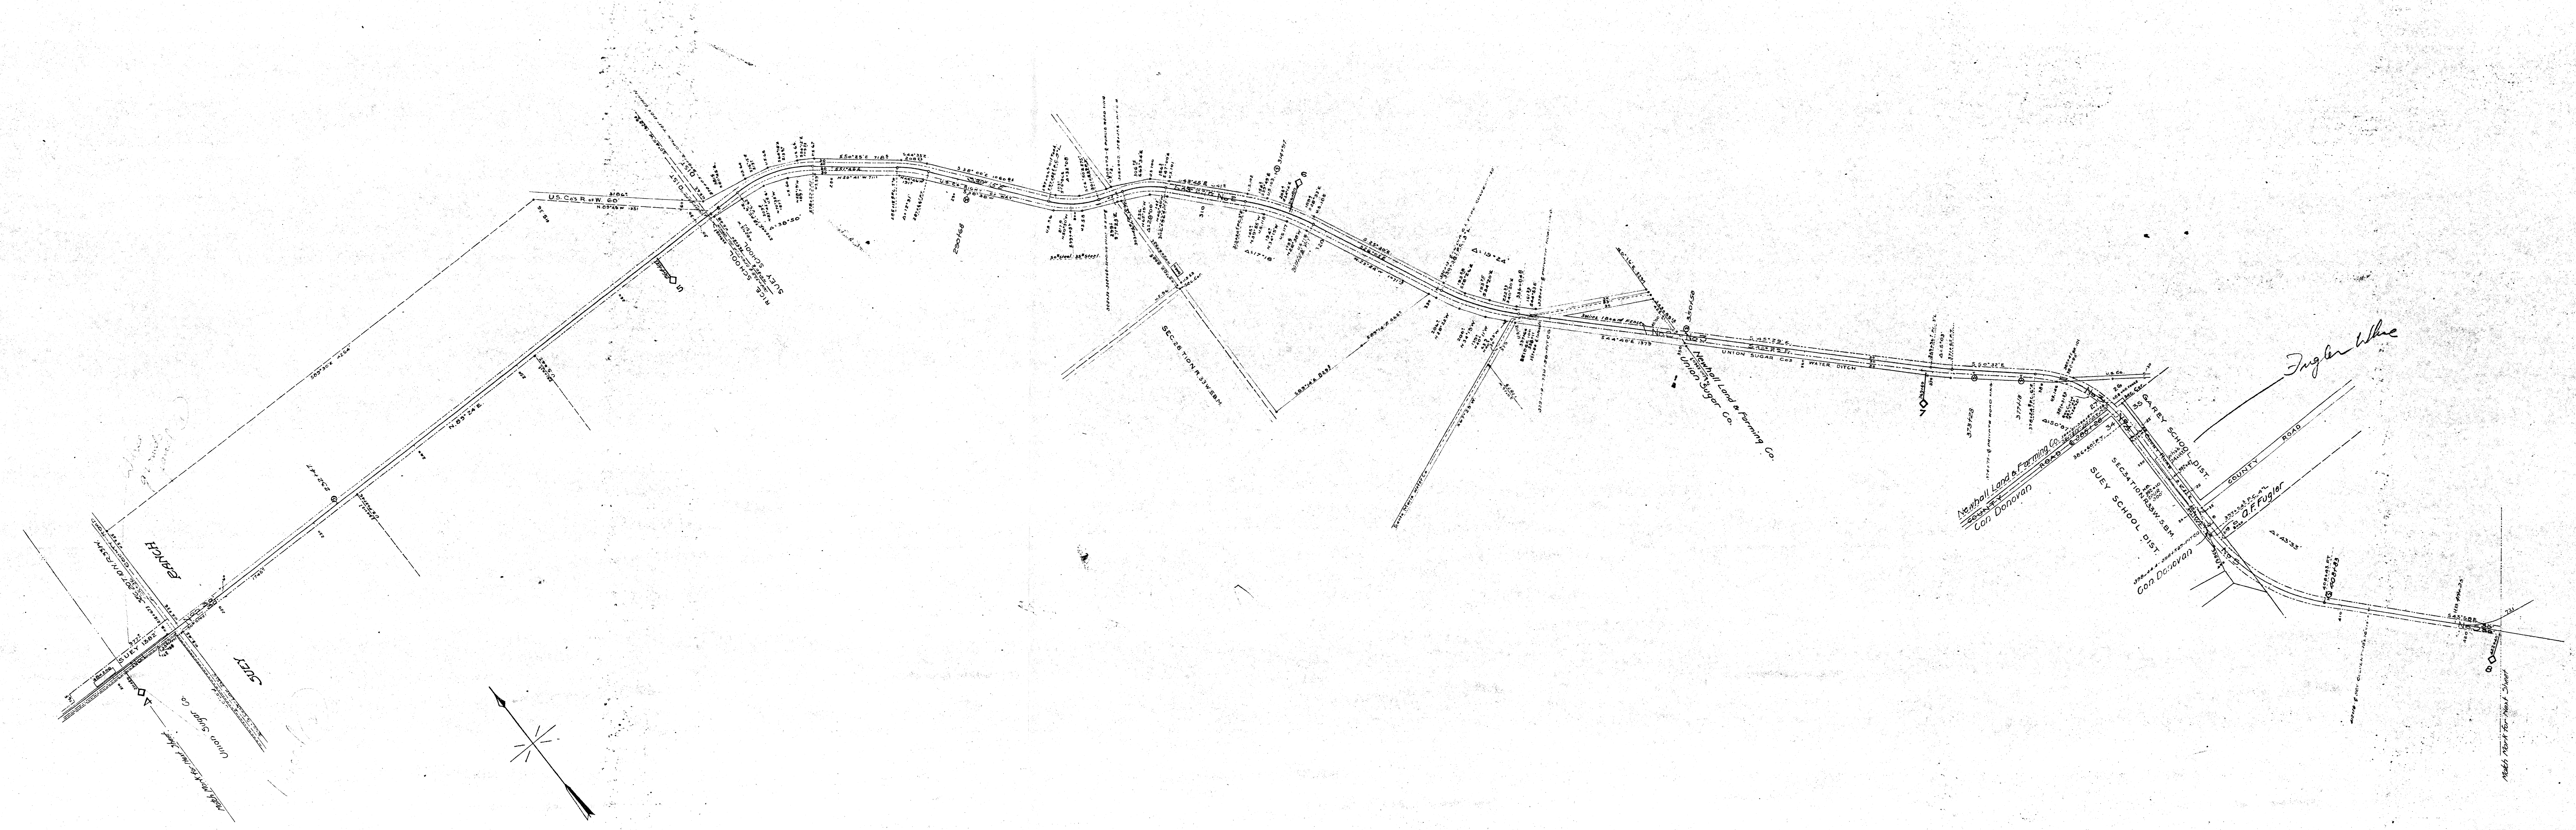

Reference use only - California State Railroad Museum.

SISQUOC BRANCH
 RIGHT-OF-WAY AND TRACK MAP
 OPERATED BY THE
PACIFIC COAST RAILWAY COMPANY
 STATION 211+20 TO STATION 422+40
 SCALE 1" = 400 FEET JUNE 30 1916
 OFFICE OF CHIEF ENGINEER SEATTLE WASHINGTON

SHEET NUMBER 2 OF 3 SHEETS
 SISQUOC BRANCH FROM SURVEY
 STATION 0+00 TO SURVEY STATION 591+42

24
 V.S. Col
 2