


NUMBER	GRANTOR	GRANTEE	INSTRUMENT	DATE	RECORD NUMBER	RECORD DATE	CUSTODIANS NUMBER	REMARKS
1	Union Sugar Co.	P. C. By.	Deed	Oct. 31, 1909	125-154	Nov. 15, 1909.	265	43.5' R/W. Also Survey Report Ground
2	"	"	"	Dec. 7, 1909	126-34	Jan. 24, 1910.	269	60 Ft R/W.
3	The Newhall Land & Farming Co.	"	"	Aug. 30, 1909	124-477	Sept. 22, 1909.	264	"
4	Con. Donovan	"	"	19, "	124-476	"	263	"
5	A. P. Fugler et al.	"	"	April, 1910	126-507	April 28, 1910.	272	"

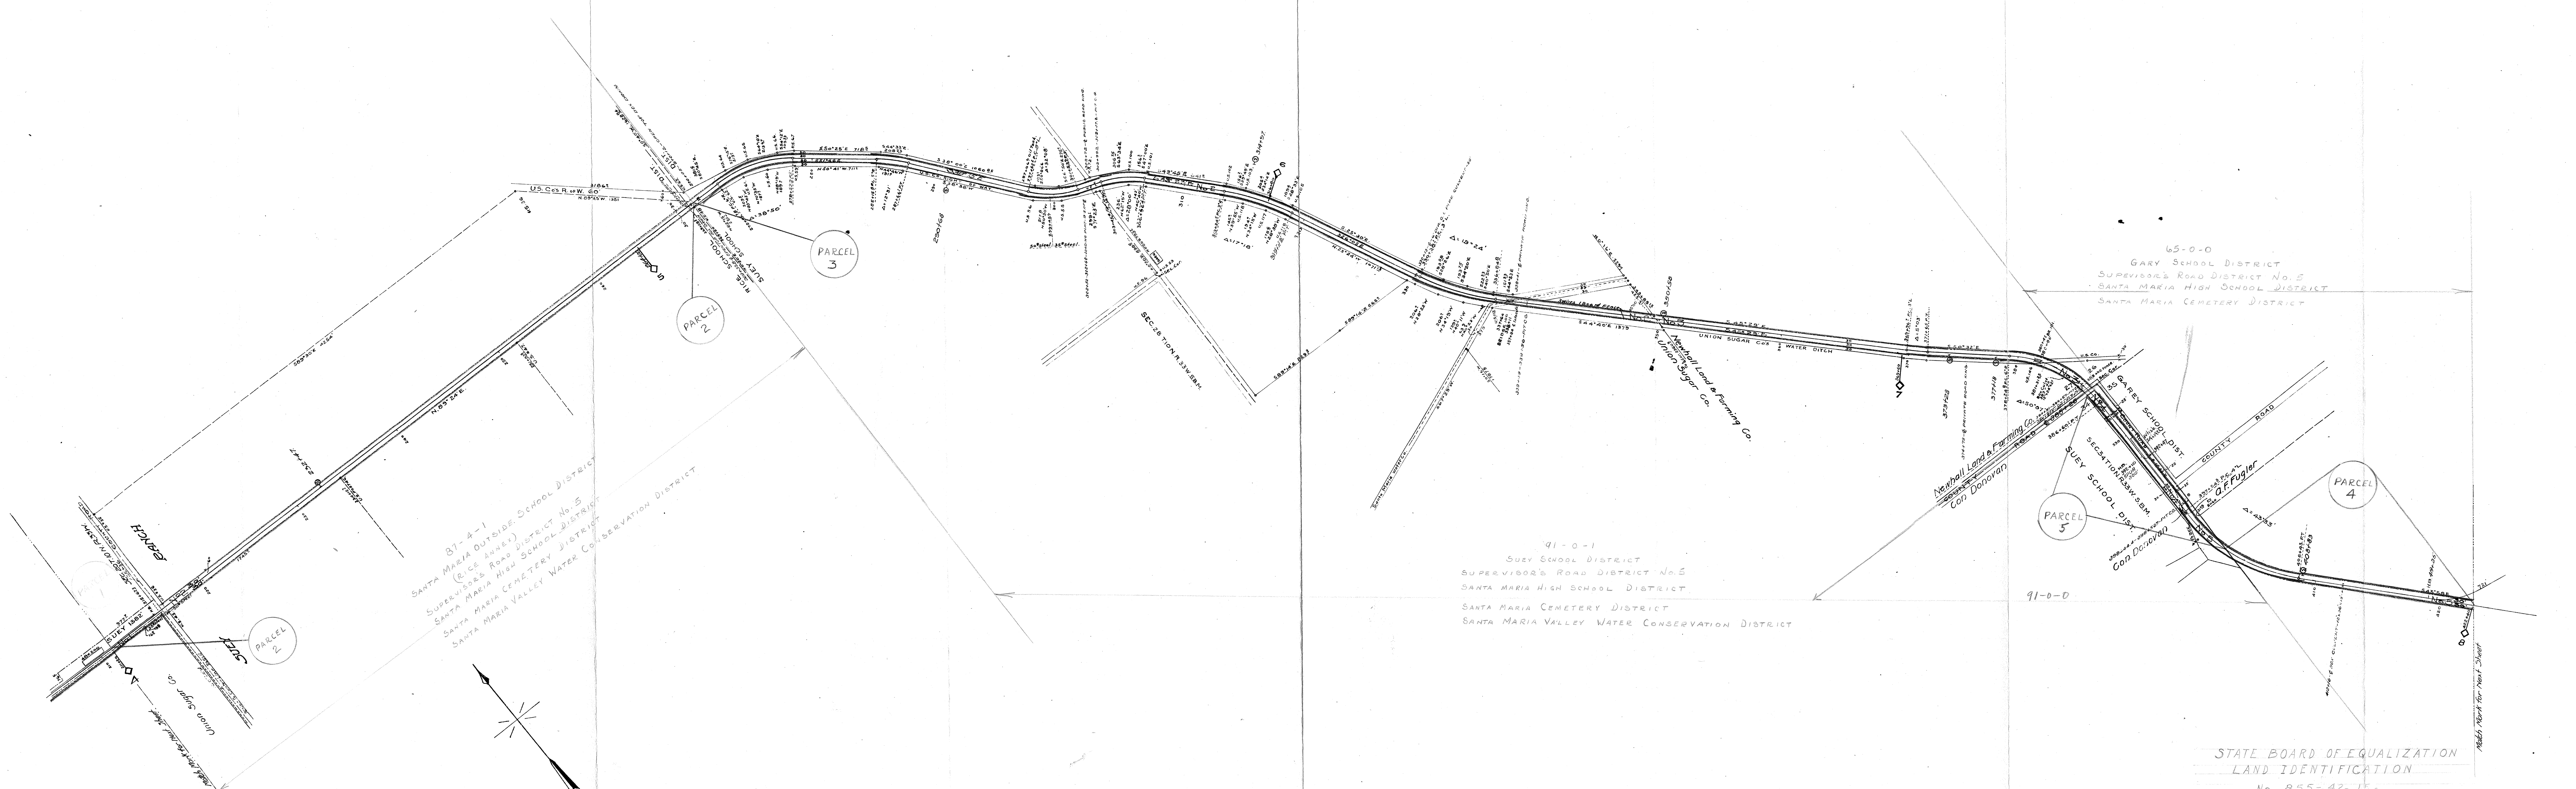

STATE BOARD OF EQUALIZATION
 LAND IDENTIFICATION
 No. 855-42-15

Reference use only - California State Railroad Museum
 SISQUOC BRANCH
 RIGHT - OF - WAY AND TRACK MAP

SHEET NUMBER 2 OF 3 SHEETS
 SISQUOC BRANCH FROM SURVEY
 STATION 0+00 TO SURVEY STATION 531+42
 CHIEF ENGINEER

PACIFIC COAST RAILWAY
 OPERATED BY THE
 PACIFIC COAST RAILWAY COMPANY
 STATION 211+20 TO STATION 422+40
 SCALE 1 INCH = 400 FEET JUNE 30 1916
 OFFICE OF CHIEF ENGINEER SEATTLE WASHINGTON

