


SCHEDULE OF PROPERTY table with columns: No, Grantor, Grantee, Instru., Date, Record, Custd. No., Sq. Ft., Acres, Remarks. Lists various land parcels and their legal descriptions.

SCHEDULE OF PROPERTY table with columns: No, Grantor, Grantee, Instru., Date, Record, Custd. No., Sq. Ft., Acres, Remarks. Lists various land parcels and their legal descriptions.



SCHEDULE OF PROPERTY table with columns: No, Grantor, Grantee, Instru., Date, Record, Custd. No., Sq. Ft., Acres, Remarks. Lists various land parcels and their legal descriptions.

SCHEDULE OF PROPERTY table with columns: No, Grantor, Grantee, Instru., Date, Record, Custd. No., Sq. Ft., Acres, Remarks. Lists various land parcels and their legal descriptions.

STATE BOARD OF EQUALIZATION LAND VALUATION MAP. S.B. MAP No. 872-40-25. RIGHT OF WAY AND TRACK MAP. SOUTHERN PACIFIC COMPANY OPERATED BY SOUTHERN PACIFIC COMPANY COAST DIVISION, SAN LUIS OBISPO COUNTY, CALIFORNIA. FROM STATION 8831+928 TO STATION 8043+145. Scale: 1 inch = 400 feet.