


The Tract Books show that the within claim conflicts with Cash Entry No. 181 of Alexis Coray dated October 26, 1861, for the N. 1/4 of 16 1/4, Sec. 11 Sp. 10 N. R. 27 W.; and with Warrant Location R. & R. No. 15, Act of 1847, 160 acres, by Alexis Coray, October 26, 1861, on the S. 1/4 of S. 1/4 Sec. 10 & N. 1/4 of N. W. 1/4 of N. W. 1/4 Sec. 15, Sp. 10 N. R. 26 W. which entry and location were declared invalid by the Secretary's decision of Dec. 30, 1876 and Dec. 17, 1878.

Henry Howes, Bookkeeper,
January 3, 1879

No interferences appear in the Preemption Division
D. C. D. K. (Sichels)
January 3, 1879

R. S. J.
E. M. P.

PLAT
of the
CUYAMA RANCHO
finally confirmed to
The heirs of Cesario Lataillade deceased
surveyed under instructions from the
U.S. SURVEYOR GENERAL
by
Robt R. Harris dep. sur.
June and July 1872
Containing 48,827 2/100 Acres
Scale 8000 ft to 1 inch
Mag. Var. 14° 30' East

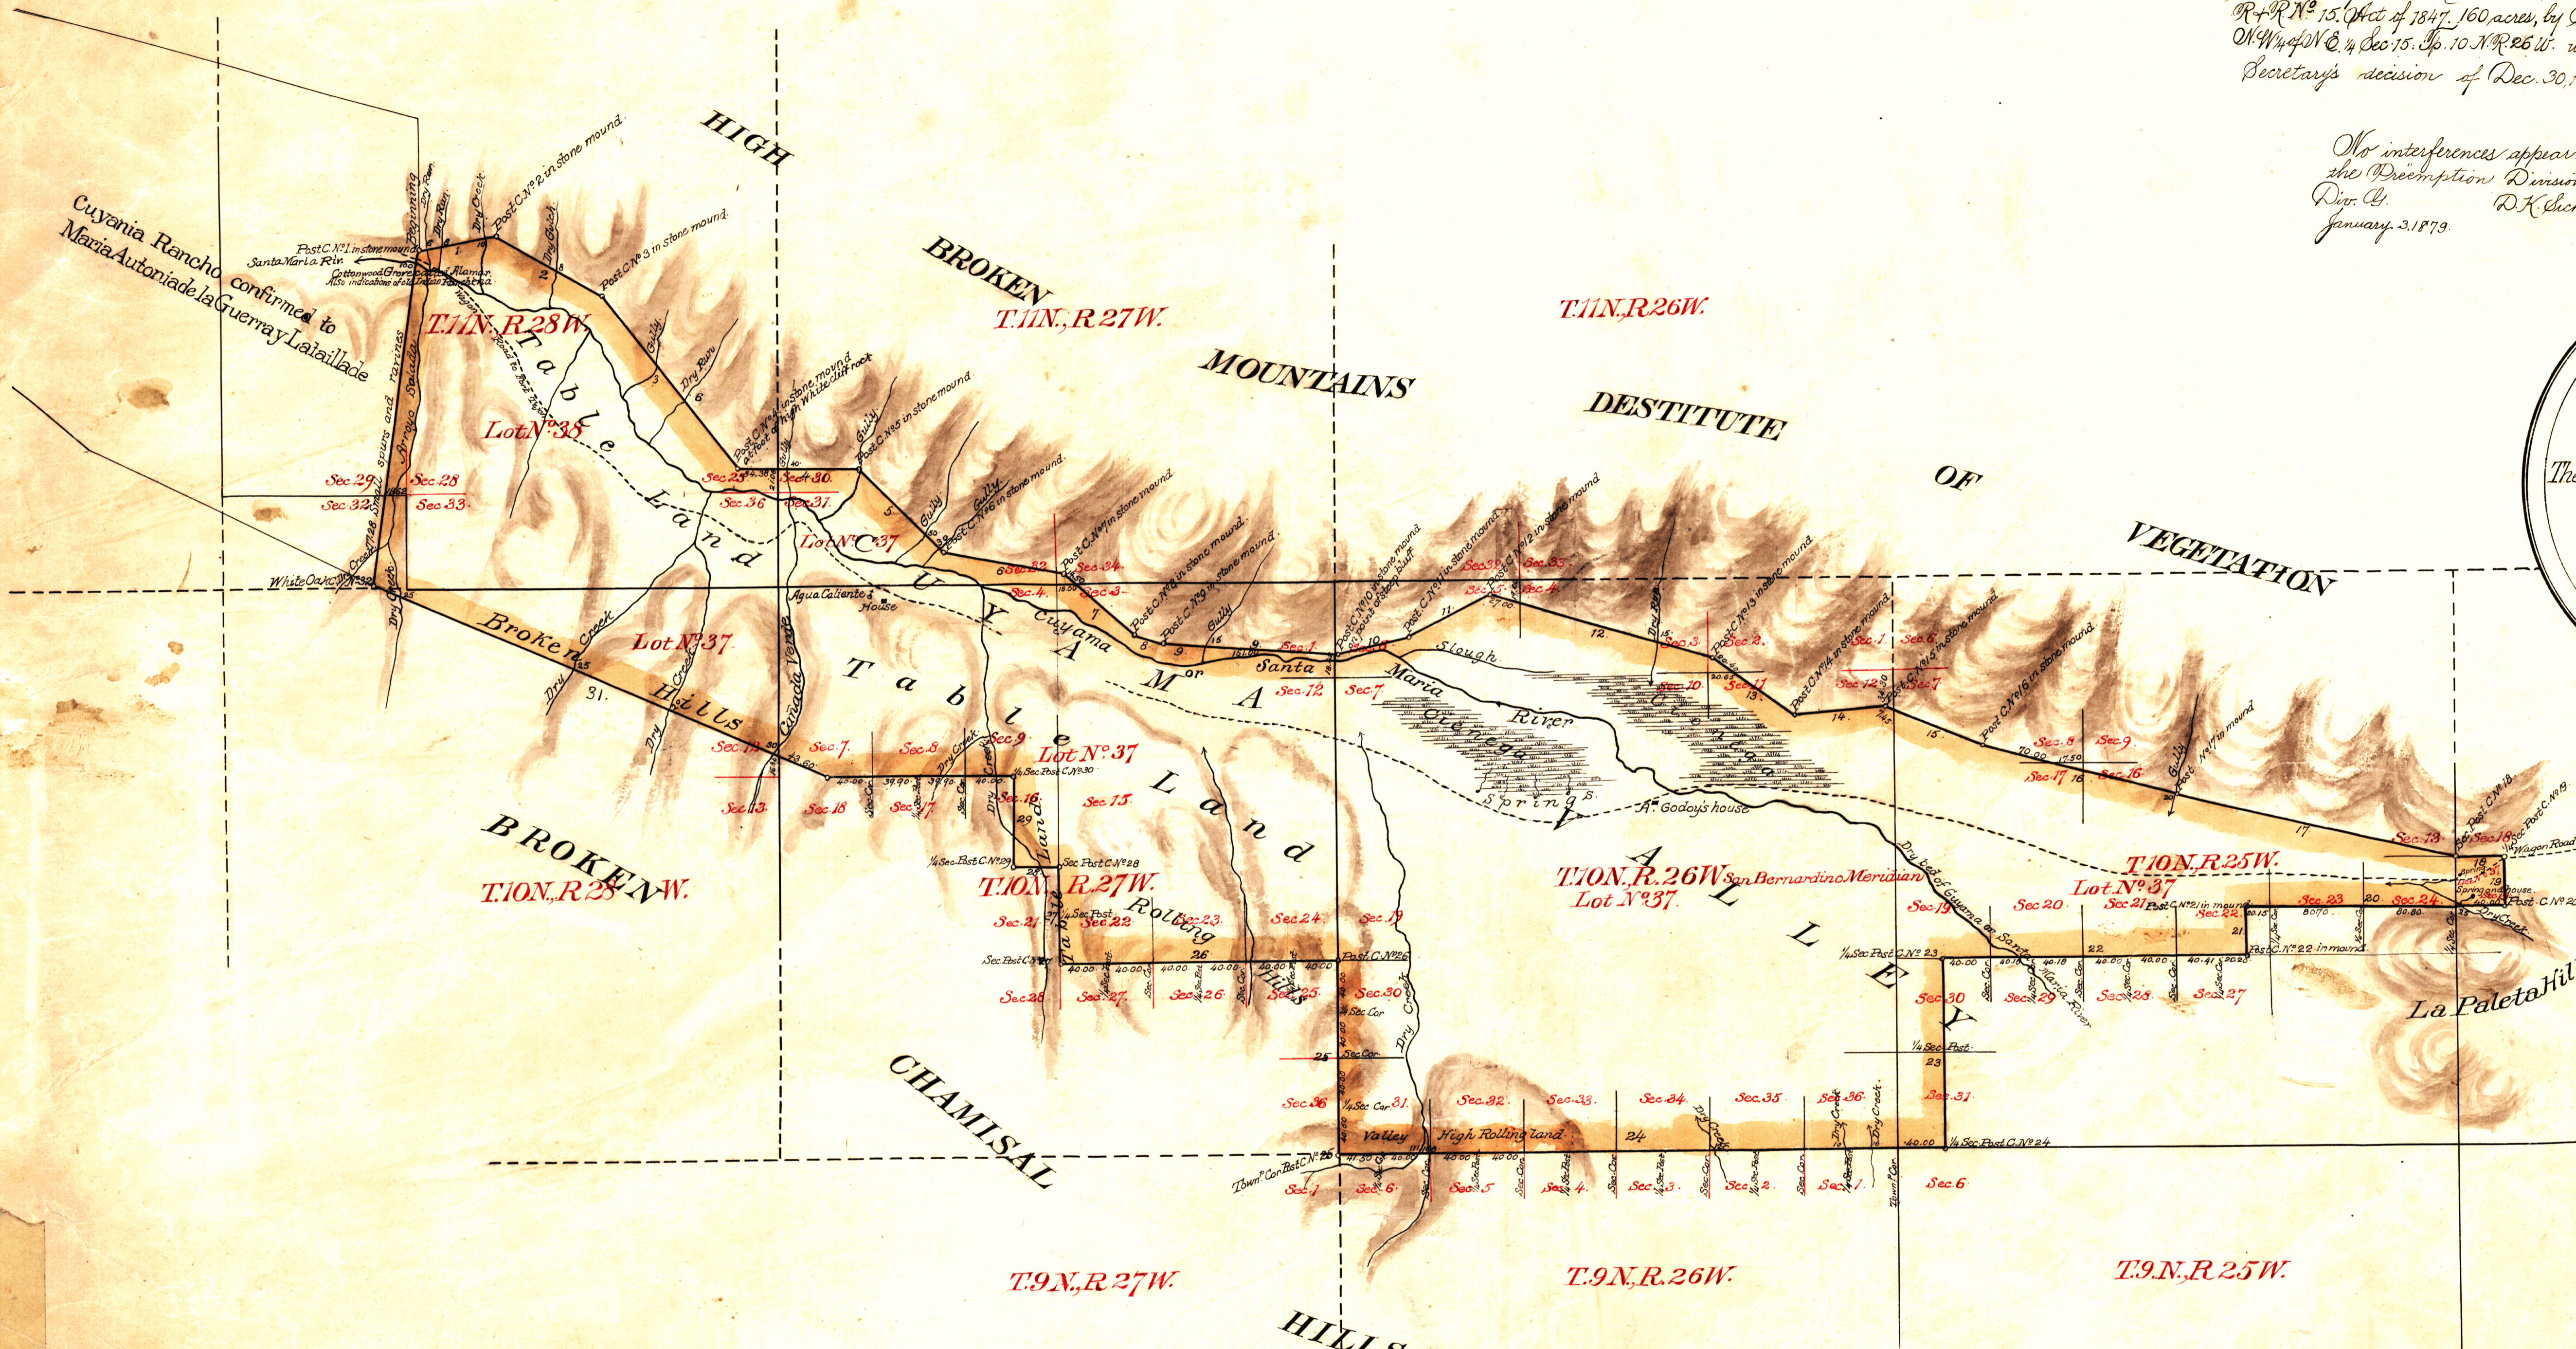

Boundaries					
No	Course	Dist.	No	Course	Dist.
1	N 78 1/4 E	87.00	17	S 77 1/4 E	245.00
2	S 60 1/2 E	105.00	18	East	40.00
3	S 38 1/4 E	185.50	19	South	40.00
4	S 88 1/2 E	102.00	20	West	221.65
5	S 45 1/2 E	104.00	21	South	40.00
6	S 80 1/2 E	105.00	22	West	280.97
7	S 49 1/2 E	79.75	23	South	160.00
8	S 70 E	22.75	24	West	52.30
9	S 85 1/2 E	154.00	25	North	160.30
10	N 75 1/2 E	60.00	26	West	240.00
11	N 61 1/2 E	81.50	27	North	80.00
12	S 78 1/4 E	197.00	28	West	39.75
13	S 55 E	85.00	29	North	80.00
14	N 87 E	80.00	30	West	159.80
15	S 68 1/2 E	87.50	31	N 67 1/4 E	1423.00
16	S 75 1/2 E	174.00	32	N 18 1/2 E	284.25

Approved January 10, 1879
J. W. Armstrong
Acting Commissioner of the General Land Office

I hereby certify that in accordance with the Act of Congress of July 18th 1864 this survey and plat were advertised in the 'Chronicle' published in the City and County of San Francisco, for four weeks, the date of the first publication thereof being the 25th of September 1872; also in the 'Santa Barbara Press' published in the County of Santa Barbara, for four weeks, the date of the first publication being the 2nd of October 1872. This plat remained in this office subject to inspection during ninety days from the date of the first publication.

J. R. Hardenbergh
U.S. Surv. Genl. Cal.

The field notes of the survey of the Cuyama Rancho finally confirmed to the heirs of Cesario Lataillade dec'd, from which this plat has been made, have been examined and approved, and are on file in this Office.
U.S. Surveyor General's Office
San Francisco, California.
January 24th 1876.

H. G. Rollins
U.S. Surv. Genl. Cal.

A full true and correct copy of the Original plat on file in this Office.
U.S. Surveyor General's Office
San Francisco, California.
April 21st 1877

DEPARTMENT OF THE INTERIOR,
GENERAL LAND OFFICE,
Washington, D. C. June 8th 1870.
I hereby certify that this is a true copy of the plat of official survey of the lands to which it relates, on file in this office.

H. G. Rollins
U.S. Surv. Genl. Cal.

