


Pat. dated Oct. 9 1876.

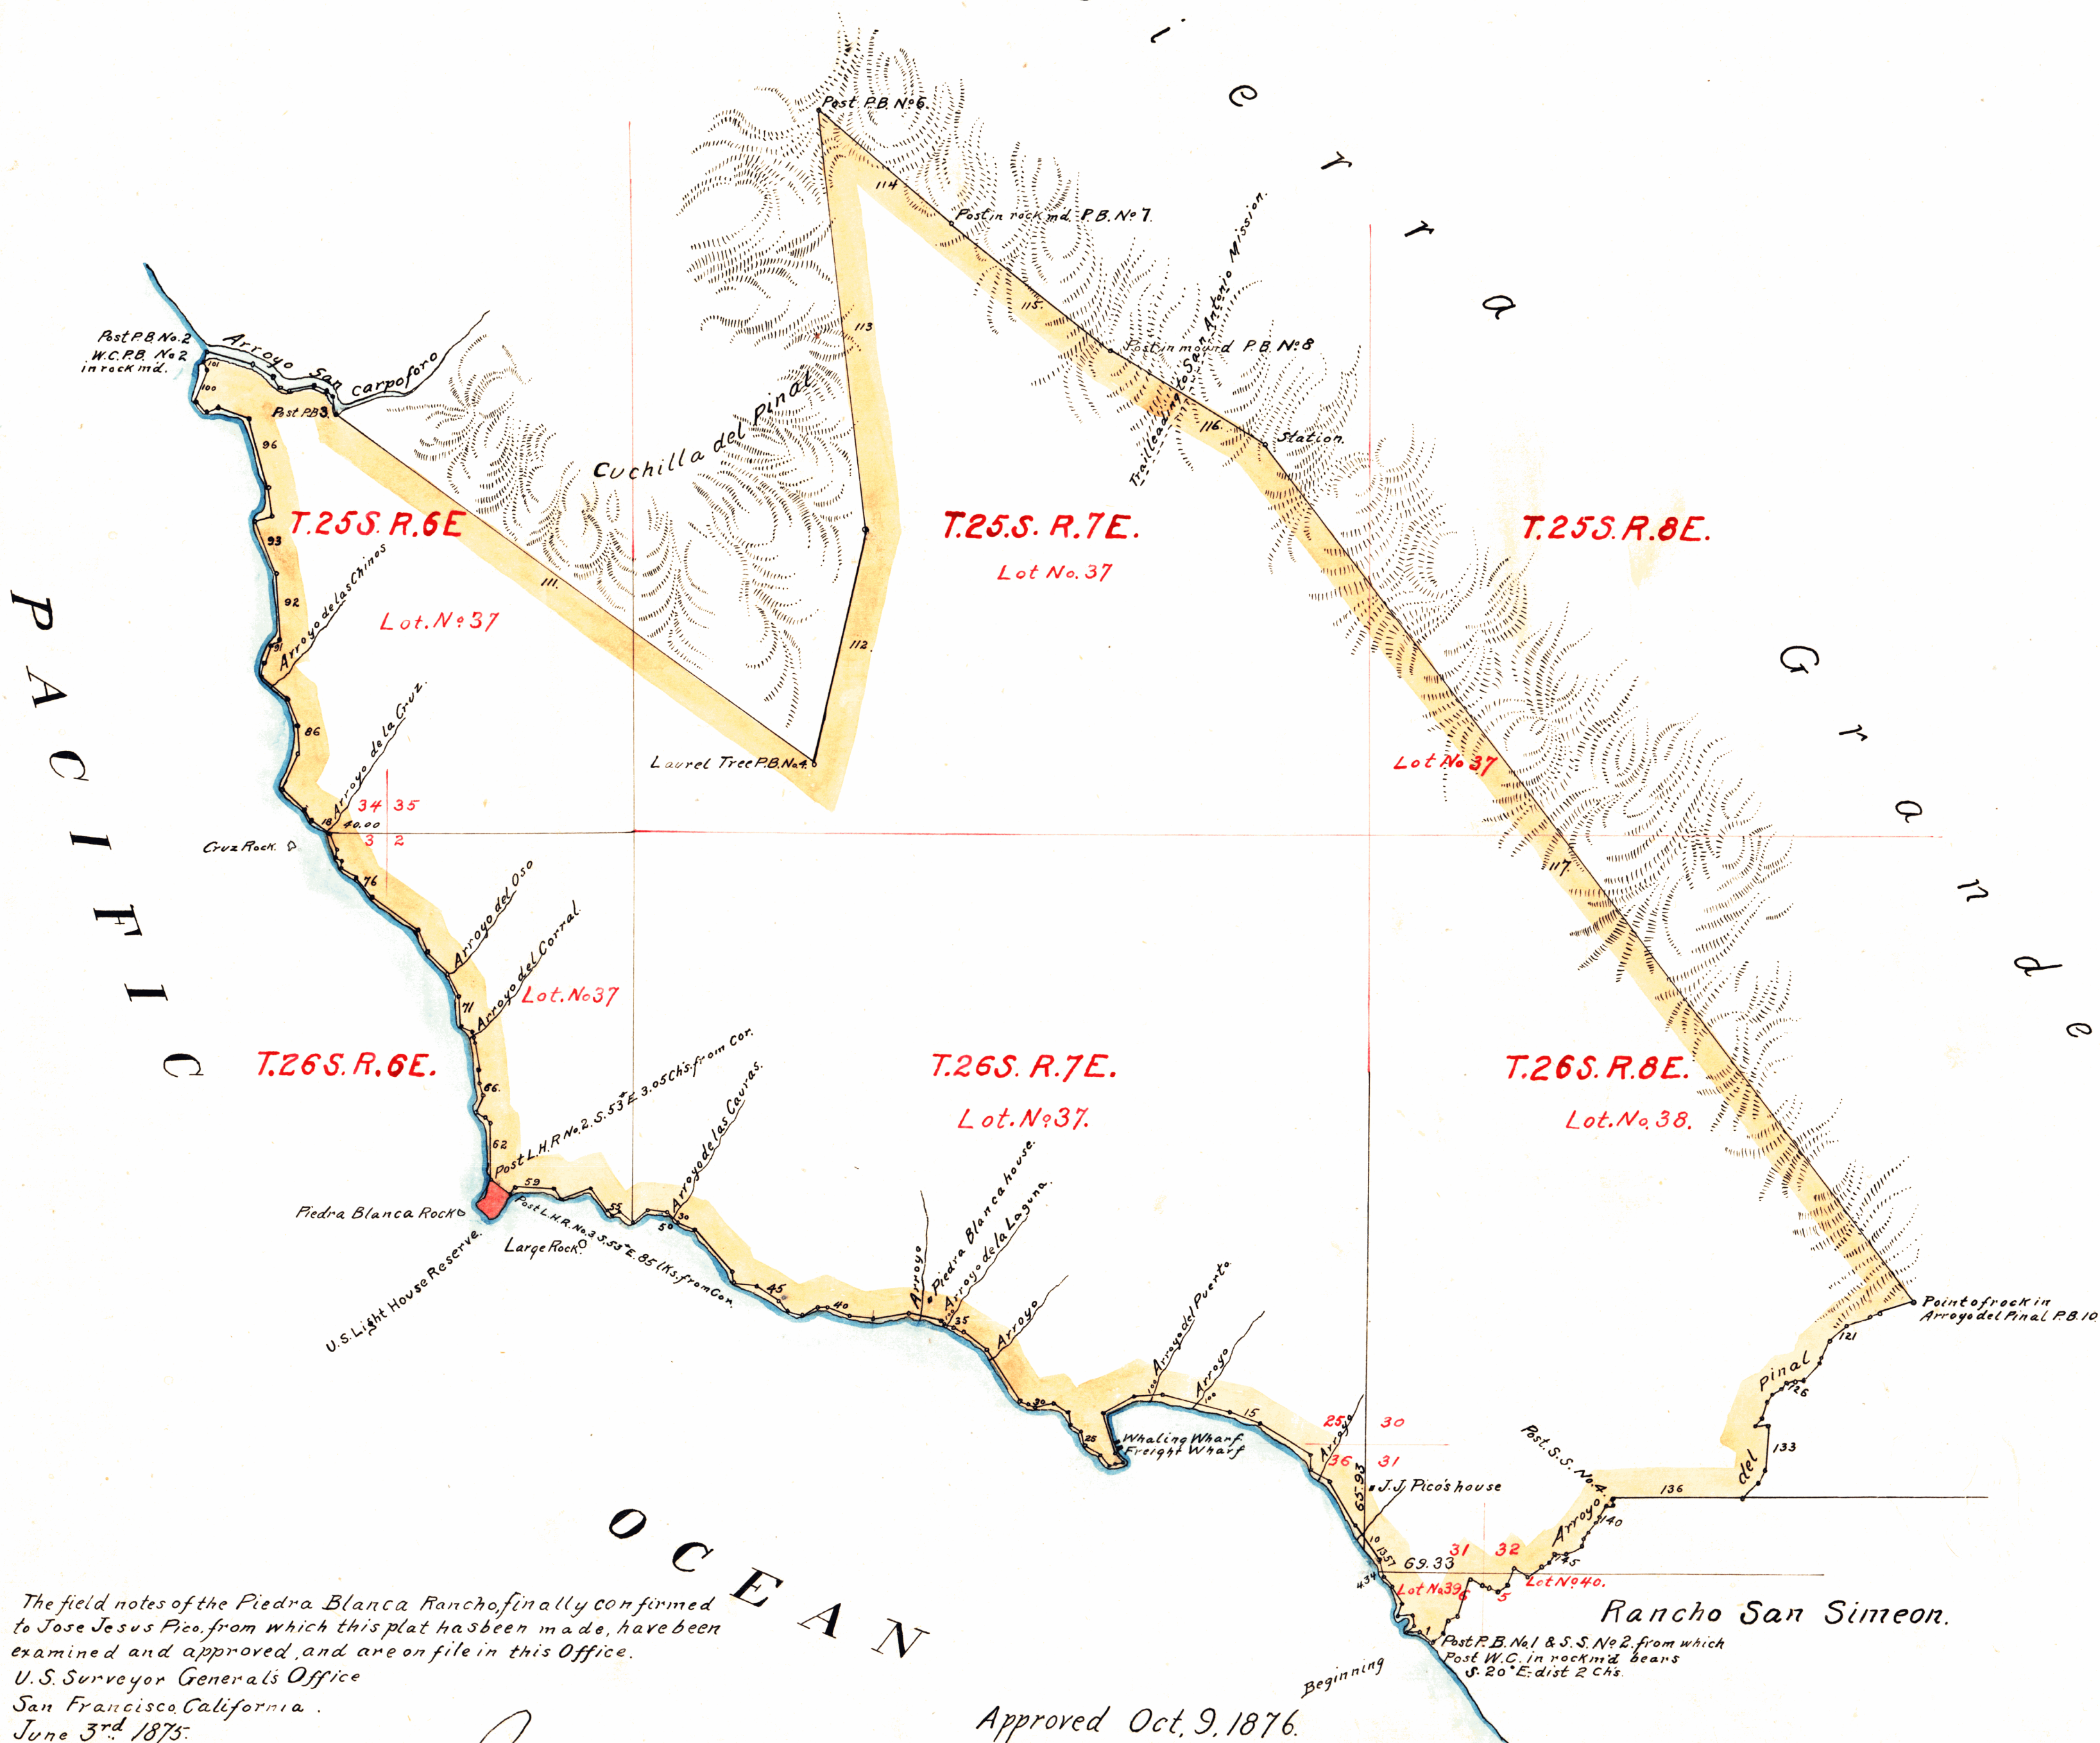

PLAT
of the
PIEDRA BLANCA RANCHO
finally confirmed to
Jose Jesus Pico
Surveyed under instructions from the
U.S. SURVEYOR GENERAL
by
Luis Castro, Dep. Sur.
AUG. 1868.
and amended by order of Hon. Commr. Gen. Land Office
July 19th 1872.
Containing 48 805 ⁵⁹/₁₀₀ Acres.

Scale 80 Ch to 1 inch.

Variation 15° East

Boundaries

No.	Course	Dist.	No.	Course	Dist.	No.	Course	Dist.
1	N. 53 1/2° W.	12.35	54	S. 51 1/4° W.	3.00	107	N. 81° E.	16.27
2	" 86° "	6.50	55	N. 52 1/2° "	5.68	108	S. 73° "	11.18
3	" 43° E.	7.00	56	" 34 1/2° "	17.55	109	" 52 1/2° "	4.28
4	" 20° W.	6.47	57	S. 69 1/2° "	22.35	110	" 10° "	14.56
5	S. 81 1/4° "	11.40	58	N. 32 1/2° "	7.70	111	" 5 1/2° "	381.60
6	N. 25 1/2° E.	9.05	59	" 87° "	24.75	112	N. 13 1/2° E.	153.85
7	" 28 1/2° W.	4.08	60	S. 43° "	5.30	113	" 7 1/4° "	271.18
8	" 43 1/2° "	7.04	61	N. 53° "	15.33	114	S. 51 1/2° E.	111.18
9	" 17 1/2° "	10.30	62	" 1/2° "	37.50	115	" 52° "	133.41
10	" 40° "	24.40	63	" 53° "	4.76	116	" 59° "	117.81
11	" 29 1/2° "	33.72	64	" 71° "	4.37	117	" 37 1/2° "	694.30
12	" 60 1/2° "	15.07	65	" 10 1/2° "	13.97	118	" 77° W.	24.50
13	" 2° "	9.07	66	" 22° "	8.34	119	S. 53 1/2° "	6.44
14	" 58° "	39.00	67	" 4° E.	4.25	120	" 71 1/2° "	16.12
15	" 70 1/2° "	21.00	68	" 7 1/2° W.	23.50	121	" 48 1/2° "	13.95
16	" 75 1/2° "	46.00	69	" 29 1/2° "	1.72	122	" 20 1/2° "	13.50
17	S. 86° "	17.76	70	" 53 1/2° "	7.88	123	" 26° "	3.32
18	" 63 1/2° "	22.40	71	" 1 1/2° "	19.06	124	" 44 1/2° "	15.50
19	" 18 1/2° E.	27.13	72	" 27 1/2° "	18.83	125	" 87 1/2° "	4.58
20	" 36 1/2° "	8.50	73	" 45 1/2° "	21.21	126	" 84 1/2° "	6.92
21	" 88 1/2° W.	4.37	74	" 19 1/2° "	12.42	127	" 45 1/2° "	3.15
22	" 62 1/2° "	6.18	75	" 55 1/2° "	38.25	128	" 50 1/2° "	7.62
23	N. 31 1/2° "	10.55	76	" 40 1/2° "	15.35	129	" 36 1/4° "	5.75
24	" 64° "	12.77	77	" 5° "	11.50	130	" 12° "	13.04
25	" 9 1/2° "	8.52	78	" 1 1/2° E.	3.35	131	" 44 1/2° "	4.80
26	" 63 1/2° "	7.00	79	" 52 1/2° W.	3.55	132	" 89 1/2° E.	6.90
27	" 9 1/2° "	9.85	80	" 4° "	5.76	133	" 1 1/2° W.	28.43
28	" 60° "	12.12	81	" 27 1/2° "	11.45	134	" 32 1/2° "	11.00
29	S. 71 1/2° "	13.20	82	" 56 1/2° "	15.00	135	" 47 1/2° "	11.87
30	N. 45° "	5.56	83	" 10 1/2° "	8.00	136	West.	85.16
31	" 73 1/2° "	5.77	84	" 49° "	20.22	137	S. 18° E.	3.00
32	" 32 1/2° "	39.70	85	" 28° "	24.25	138	" 72° W.	4.00
33	" 54 1/2° "	19.90	86	" 6 1/2° W.	18.14	139	" 35° "	12.00
34	" 63 1/2° "	6.77	87	" 14 1/2° "	18.09	140	" 50° "	2.00
35	" 81° "	6.18	88	" 49° "	21.98	141	" 34° "	8.00
36	" 38 1/2° "	5.15	89	" 3° E.	9.35	142	" 3° "	5.00
37	" 79 1/2° "	22.12	90	" 26° "	11.86	143	" 8 1/2° "	5.00
38	S. 80 1/2° "	23.61	91	" 60° "	6.42	144	" 57° "	12.00
39	N. 84° "	16.20	92	" 2° W.	43.38	145	N. 88 1/2° "	9.00
40	" 63 1/2° "	14.96	93	" 17° "	36.00	146	S. 25° "	7.00
41	S. 86 1/2° "	7.31	94	" 77 1/2° E.	8.02	147	" 63 1/2° "	5.00
42	" 58 1/2° "	9.00	95	" 11° W.	18.87	148	" 75 1/2° "	10.00
43	N. 70 1/2° "	11.93	96	" 15° "	46.20	149	N. 74 1/2° "	8.00
44	" 40 1/2° "	9.00	97	" 68 1/2° "	20.67	150	S. 26 1/2° "	11.00
45	" 58° "	17.00	98	S. 56 1/2° "	9.50	151	" 58 1/2° "	8.00
46	" 88 1/2° "	14.14	99	N. 41° "	8.50	152	N. 66 1/2° "	6.75
47	" 71 1/2° "	8.06	100	" 20 1/2° "	22.77	153	" 77° "	4.00
48	" 41 1/2° "	37.12	101	" 19 1/2° W.	6.40	154	" 55° "	8.00
49	" 70 1/2° "	11.96	102	" 9 1/2° E.	6.00	155	S. 19 1/2° "	27.00
50	" 46 1/2° "	8.96	103	S. 77° "	31.33	156	" 66° "	6.00
51	" 79 1/2° "	13.15	104	" 43 1/2° "	16.24	157	" 19 1/2° "	10.00
52	S. 45° "	12.12	105	" 36 1/2° "	8.77	158	" 55° "	7.00
53	N. 53 1/2° "	13.30	106	N. 84 1/2° "	3.70			

The field notes of the Piedra Blanca Rancho, finally confirmed to Jose Jesus Pico, from which this plat has been made, have been examined and approved, and are on file in this Office.
U. S. Surveyor General's Office
San Francisco, California.
June 3rd 1875.

Jas. T. Stratton
U. S. Surv. Gen. Cal.

Approved Oct. 9, 1876.
J. A. Williamson
Commissioner of the General Land Office.

DEPARTMENT OF THE INTERIOR,
GENERAL LAND OFFICE,
Washington, D. C. June 9th 1910.
I hereby certify that this is a true copy
of the plat of official survey of the lands
to which it relates, on file in this office.

Wm. J. ...
Recorder, General Land Office.

0 395

321

487-13

