


Patent dated Aug 22^d, 1868.

AP
OR
T.G.

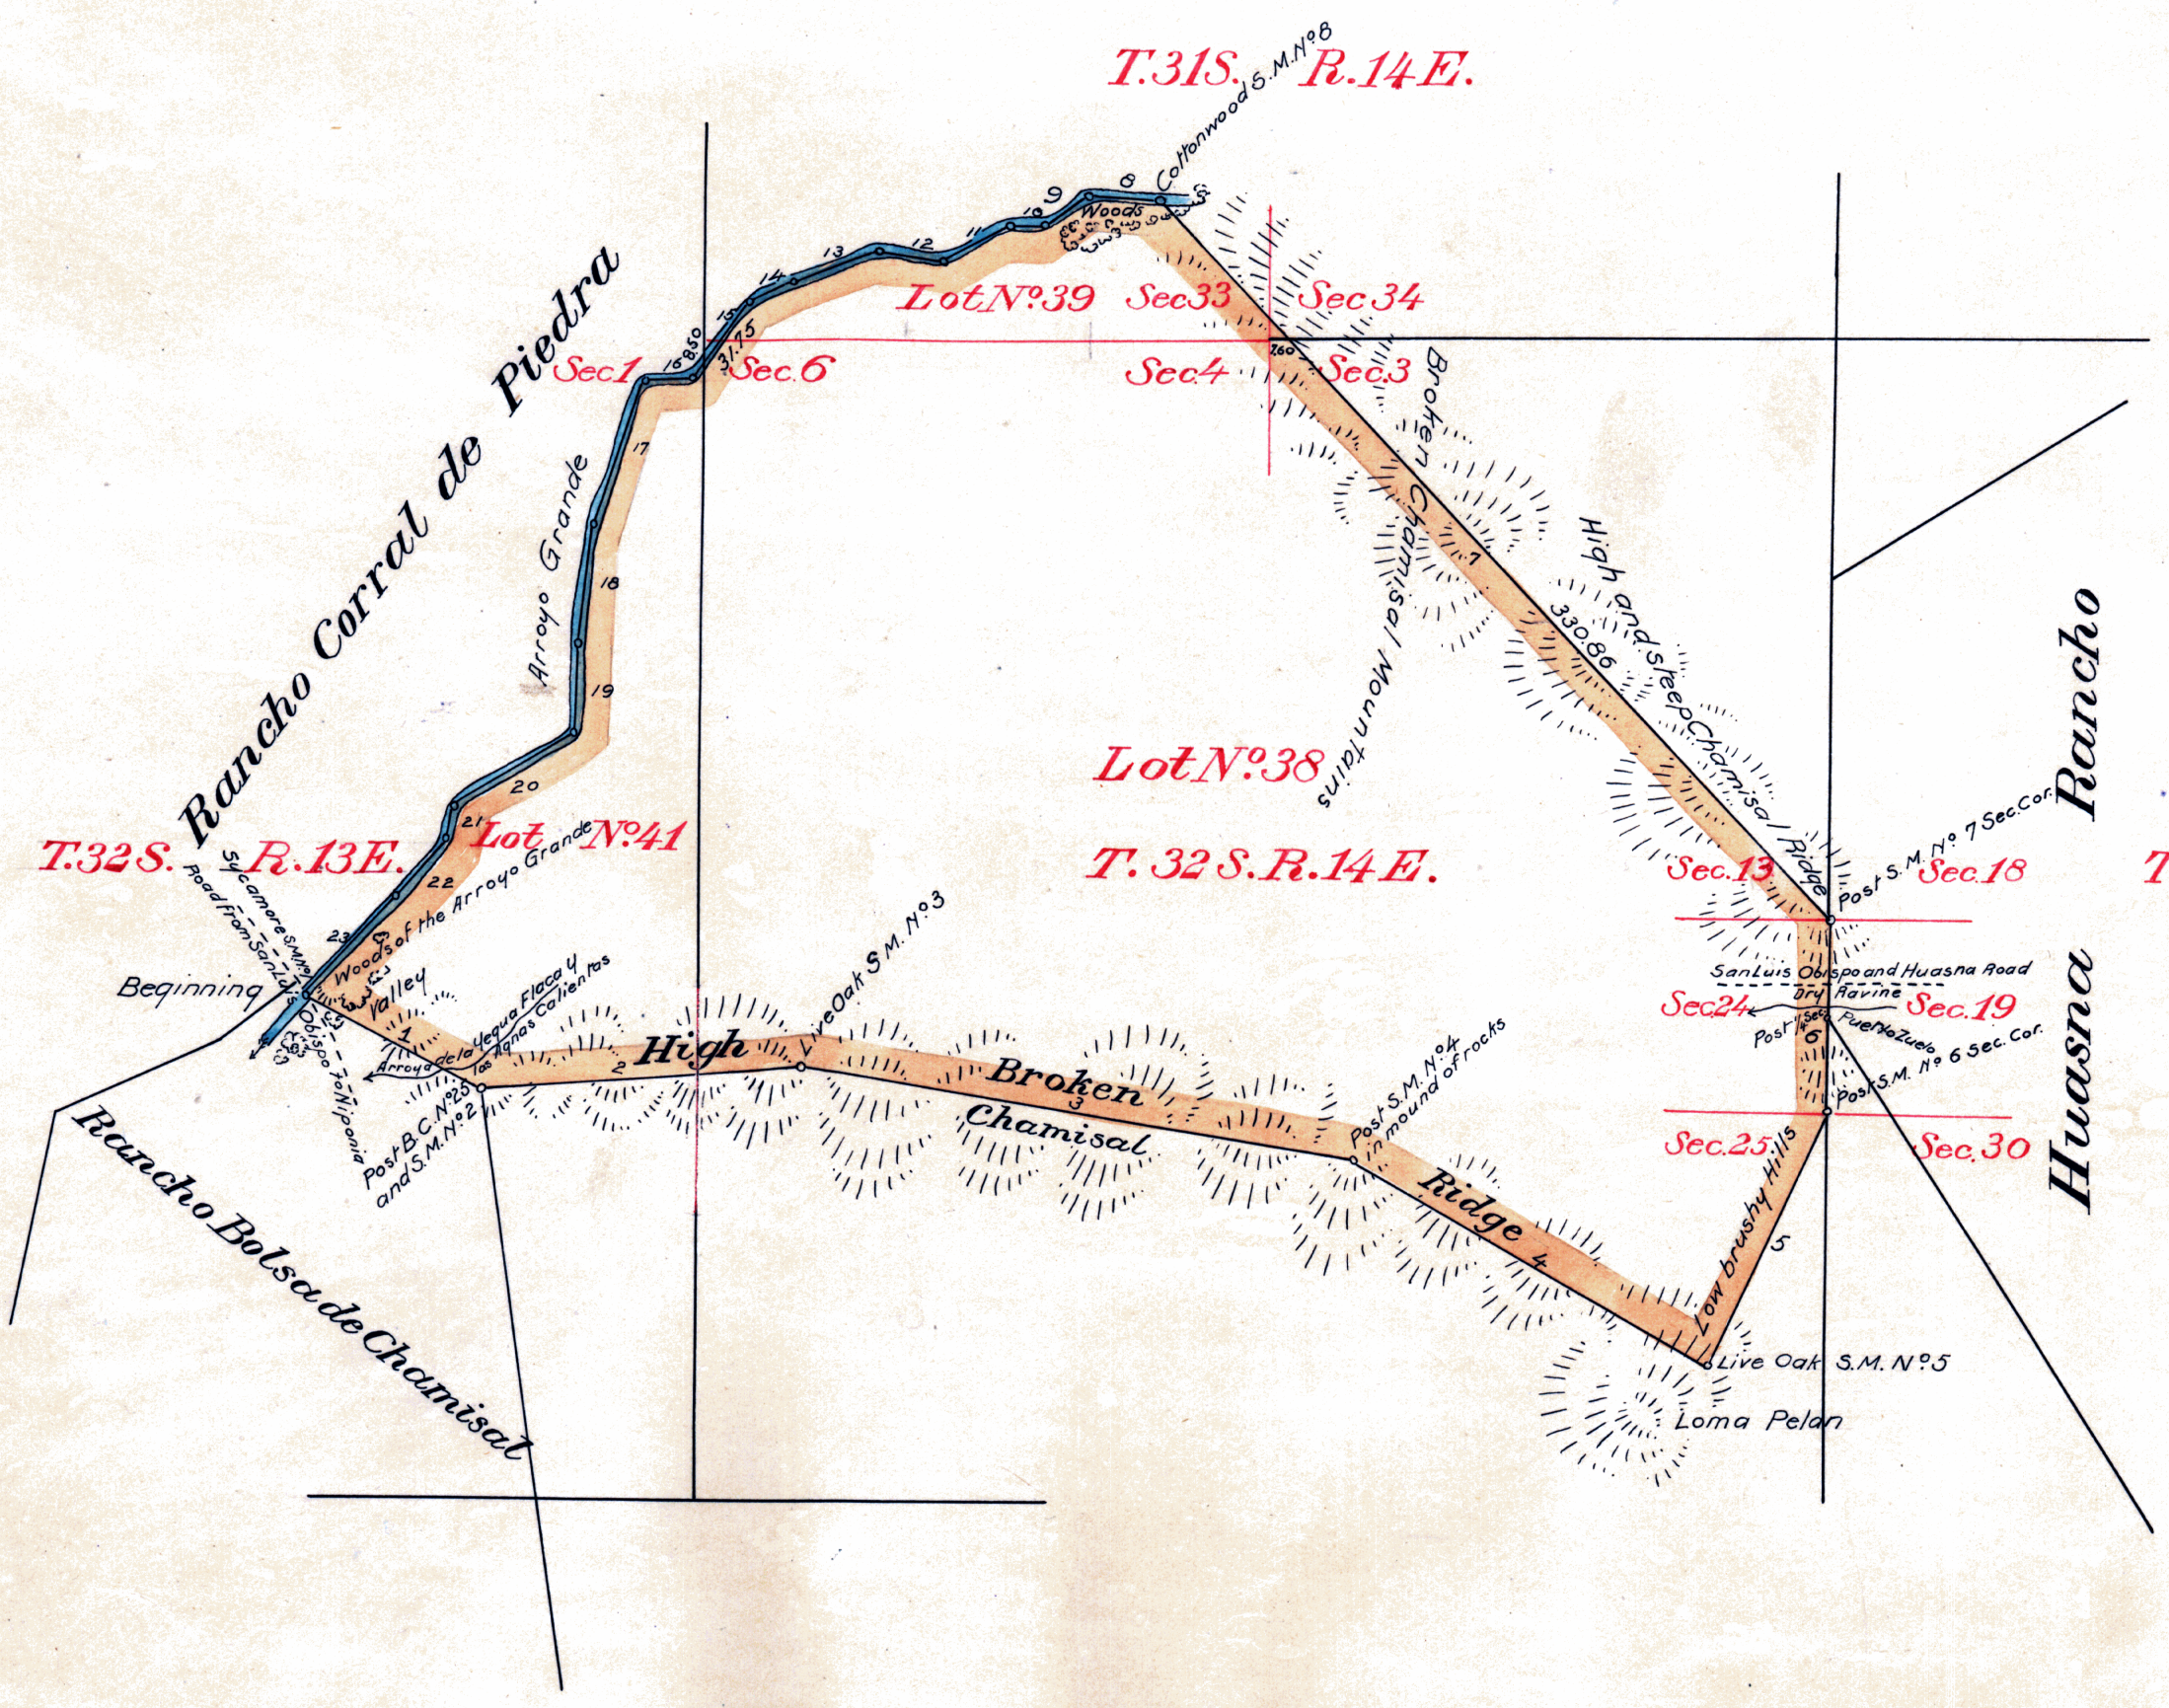

PLAT
of the
RANCHO SANTA MANUELA
finally confirmed to
Francisco Branch
Surveyed under instructions from the
U.S. SURVEYOR GENERAL
by
J. E. Terrell, Dep. Sur.
December, 1860
Containing 16,954⁰⁰/₁₀₀ Acres
Scale 80 Chs to 1 inch
Variation 1/4° 30' East

Boundaries

Nº	Course	Distance	Nº	Course	Distance
1	S 63 1/2° E	84.30	13	S 69 3/4° W	38.00
2	N 85 3/4° E	136.64	14	S 65 3/4° W	20.00
3	S 81° E	239.61	15	S 36° W	39.00
4	S 60 1/4° E	175.31	16	S 87 3/4° W	21.86
5	N 25° E	118.00	17	S 18 1/2° W	63.58
6	North	80.00	18	S 7° W	50.00
7	N 44 1/4° W	410.36	19	S 1° W	35.00
8	N 86 1/2° W	300.00	20	S 58 3/4° W	60.00
9	S 57 3/4° W	23.00	21	S 11° W	15.00
10	S 87° W	15.00	22	S 42 1/4° W	33.13
11	S 63° W	32.00	23	S 43 3/4° W	54.85
12	N 81 1/2° W	28.00			

A full true and correct Copy of the Original
Plat on file in this Office
U. S. Surveyor General's Office
San Francisco, California
October 31st 1867

L. Upson
U. S. Surv. Gen. Cal.



The field notes of the Rancho "Santa Manuela" and from which this Plat has
been made out have been examined and approved, and are on file in this Office
U. S. Surveyor General's Office
San Francisco, California
March 25th 1861.

J. W. Mandeville
U. S. Surv. Gen. Cal.

DEPARTMENT OF THE INTERIOR,
GENERAL LAND OFFICE,
Washington, D. C. May 29, 1909.
I hereby certify that this is a true copy
of the plat of official survey of the lands
to which it relates, on file in this office.

0 412

H. J. Sampson
Recorder, General Land Office.

Notes in
L-43

338