


DOOR SCHEDULE

TAG NUMBER	ROOM NAME	EXT. DOOR	FIRE RATING	TYPE	DOOR SIZE		DOOR		FRAME		DETAILS			KICKPLATE	SIGN	GLAZING TYPE	ELECTRIFIED			THRESHOLD FINISH		REMARKS
					WIDTH	HEIGHT	MAT.	FINISH	MAT.	FINISH	HEAD	THRSID	JAMB				PULL SIDE	PUSH SIDE	ON	ADJ.	STRIKE	
PUBLIC AREAS																						
101	ADOPTION LOBBY	●		BB	6'-0"	9'-0"	AL	ANOD	ALST	ANOD												
101A	ADOPTION LOBBY	●		BB	6'-0"	9'-0"	AL	ANOD	ALST	ANOD												
101B	ADOPTION LOBBY	●		B	3'-0"	9'-0"	AL	ANOD	ALST	ANOD												
101.2	JANITOR ROOM			H	3'-0"	7'-0"	HM	PNT	HM	PNT				●	●	-	●					
102	SMALL DOG PUPPIES			K	3'-0"	7'-0"	HM	PNT	HM	PNT				●	●	-	●					
103	CAT HOLD 3			K	3'-0"	7'-0"	HM	PNT	HM	PNT				●	●	-	●					
104	CAT HOLD 2			K	3'-0"	7'-0"	HM	PNT	HM	PNT				●	●	-	●					
105	CAT HOLD 1			K	3'-0"	7'-0"	HM	PNT	HM	PNT				●	●	-	●					
106	VOLUNTEERS			K	3'-0"	7'-0"	WD	ST	ALKD	ANOD				●	●	-	●					
106A	VOLUNTEERS			C1	12'-4"	7'-0"	AL	ANOD	AL	ANOD				-	-	-	-				SILL @ 2'-10"	
107	SURRENDER LOBBY			A1	3'-0"	7'-0"	AL	ANOD	ALKD	ANOD				-	-	-	●					
108	EXAM HALL			K	3'-0"	7'-0"	WD	ST	ALKD	ANOD				●	●	-	●					
109	RECEPTION			H	3'-0"	7'-0"	WD	ST	ALKD	ANOD				●	●	-	●					
109A	RECEPTION			D	3'-0"	7'-0"	WD	ST	ALKD	ANOD				-	-	-	-				CASEWORK	
110	COUNSELING ROOM			A1	3'-0"	7'-0"	WD	ST	ALKD	ANOD				-	-	-	●					
110A	COUNSELING ROOM			D	3'-0"	7'-0"	WD	ST	ALKD	ANOD				-	-	-	●					
112	CAT GET ACQUAINTED			A1	3'-0"	7'-0"	AL	ANOD	ALKD	ANOD				-	-	-	●					
113	CAT COMMUNITY ROOM 1			A1	3'-0"	7'-0"	AL	ANOD	ALKD	ANOD				-	-	-	●					
113A	CAT PORCH			A1	3'-0"		AL	ANOD	ALST	ANOD				-	-	-	-					
114	VESTIBULE			A1	3'-0"	7'-0"	AL	ANOD	ALKD	ANOD				-	-	-	●					
115	CAT COMMUNITY ROOM 2			A1	3'-0"	7'-0"	AL	ANOD	ALKD	ANOD				-	-	-	●					
115A	CAT PORCH			A1	3'-0"		AL	ANOD	ALST	ANOD				-	●	-	●					
116	WOMEN'S TOILET			H	3'-0"	7'-0"	WD	ST	ALKD	ANOD				●	●	●	●					
117	MEN'S TOILET			H	3'-0"	7'-0"	WD	ST	ALKD	ANOD				●	●	●	●					
EDUCATION AREAS																						
118	AFTER HOURS VESTIBULE	●		B	3'-0"	9'-0"	AL	ANOD	ALST	ANOD				-	-	-	●					
118A	AFTER HOURS VESTIBULE			C	6'-0"	7'-0"	AL	ANOD	AL	ANOD				-	-	-	-					
119	COMMUNITY MULTI-PURPOSE ROOM				3'-0"	7'-0"	WD	ST	ALKD	ANOD				-	●	-	●					
119A	COMMUNITY MULTI-PURPOSE ROOM	●		BB	6'-0"	9'-0"	AL	ANOD	ALST	ANOD				-	-	-	●					
119B	COMMUNITY MULTI-PURPOSE ROOM	●		BB	6'-0"	9'-0"	AL	ANOD	ALST	ANOD				-	-	-	-					
ADMINISTRATIVE AREAS																						
120	ADMIN. ASSIST.	●		A1	3'-0"	9'-0"	AL	ANOD	ALST	ANOD				-	-	-	●					
123	ADMIN. SERVICE OFFICER			I	3'-0"	7'-0"	WD	ST	ALKD	ANOD				-	-	-	●					
124	MANAGER			I	3'-0"	7'-0"	WD	ST	ALKD	ANOD				-	-	-	●					
124A	MANAGER			H	3'-0"	7'-0"	WD	ST	ALKD	ANOD				-	-	-	●					
125	DISPATCH			K	3'-0"	7'-0"	WD	ST	ALKD	ANOD				-	-	-	●					
126	ACOs			L	5'-4"	7'-0"	WD	ST	ALKD	ANOD				-	-	-	●					
126A	ACOs			L	3'-0"	7'-0"	WD	ST	ALKD	ANOD				-	-	-	●					
126B	ACOs			K	3'-0"	7'-0"	WD	ST	ALKD	ANOD				-	-	-	●					
126C	EV. CLOSET			H	3'-0"	7'-0"	WD	ST	ALKD	ANOD				-	-	-	●					
127	LEAD ACO			K	3'-0"	7'-0"	WD	ST	ALKD	ANOD				-	-	-	●					
129	ACO STORAGE				5'-8"	7'-0"	WD	ST	ALKD	ANOD				-	-	-	●					
130	EXAM			D	3'-0"	7'-0"	WD	ST	ALKD	ANOD				-	-	-	●					
131	VOL. COORD.			I	3'-0"	7'-0"	WD	ST	ALKD	ANOD				-	-	-	●					
131A	VOL. COORD.			K	3'-0"	7'-0"	WD	ST	ALKD	ANOD				-	-	-	-					
132	STAFF LOUNGE			A1	3'-0"	7'-0"	WD	ST	ALKD	ANOD				-	-	-	●					
132A	STAFF LOUNGE	●		A1	3'-0"	9'-0"	AL	ANOD	ALST	ANOD				-	-	-	-					
133	ADMIN. HALLWAY			D	3'-0"	7'-0"	HM	PNT	HM	PNT				-	-	-	●					
134	TOILET ROOM			H	3'-0"	7'-0"	WD	ST	ALKD	ANOD				●	●	-	●					
135	SHOWER / TOILET ROOM			H	3'-0"	7'-0"	WD	ST	ALKD	ANOD				●	●	-	●					
136	IT ROOM			K	3'-0"	7'-0"	WD	ST	ALKD	ANOD				-	-	-	●					
HOLDING/SUPPORT AREAS																						
137	FERRAL CAT			K	3'-0"	7'-0"	HM	PNT	HM	PNT				●	●	-	●					
138	SICK CATS 1			K	3'-0"	7'-0"	HM	PNT	HM	PNT				●	●	-	●					
139	SICK CATS 2			K	3'-0"	7'-0"	HM	PNT	HM	PNT				●	●	-	●					
140	QUARANT. CATS 1			K	3'-0"	7'-0"	HM	PNT	HM	PNT				●	●	-	●					
141	QUARANT. CATS 2			K	3'-0"	7'-0"	HM	PNT	HM	PNT				●	●	-	●					
142	MEDICAL TREATMENT ROOM			K	3'-0"	7'-0"	HM	PNT	HM	PNT				●	●	-	●					
143	MEDICAL HALLWAY				3'-0"	7'-0"	HM	PNT	HM	PNT				●	●	-	●					
144	EUTHANASIA HALLWAY			K	3'-0"	7'-0"	WD	ST	ALKD	ANOD				●	●	-	-					
145	EUTHANASIA HOLDING			D	3'-0"	7'-0"	HM	PNT	HM	PNT				●	●	-	●					
146	EUTHANASIA			K	3'-0"	7'-0"	HM	PNT	HM	PNT				●	●	-	●					
147	RABIES ALCOVE	●		D	4'-0"	9'-0"	AL	ANOD	ALST	ANOD				●	●	-	-					
148	CHEMICAL CLEANING	●		D	4'-0"	9'-0"	AL	ANOD	ALST	ANOD				●	●	-	●					
149	GENERAL & FOOD STORAGE			DD	5'-6"	7'-0"	HM	PNT	HM	PNT				●	●	-	●					
149A	GENERAL & FOOD STORAGE	●		HH	6'-0"	9'-0"	AL	ANOD	ALST	ANOD				●	●	-	●					
150	DOG ISO 1			K	3'-0"	7'-0"	HM	PNT	HM	PNT				●	●	-	●					
150A	DOG ISO 1			K	3'-0"	7'-0"	HM	PNT	HM	PNT				●	●	-	●					
151	DOG ISO 2			K	3'-0"	7'-0"	HM	PNT	HM	PNT				●	●	-	●					
151A	DOG ISO 2			K	3'-0"	7'-0"	HM	PNT	HM	PNT				●	●	-	●					
152	DOG ISO 3			K	3'-0"	7'-0"	HM	PNT	HM	PNT				●	●	-	●					
152A	DOG ISO 3			K	3'-0"	7'-0"	HM	PNT	HM	PNT				●	●	-	●					

DOOR TYPES

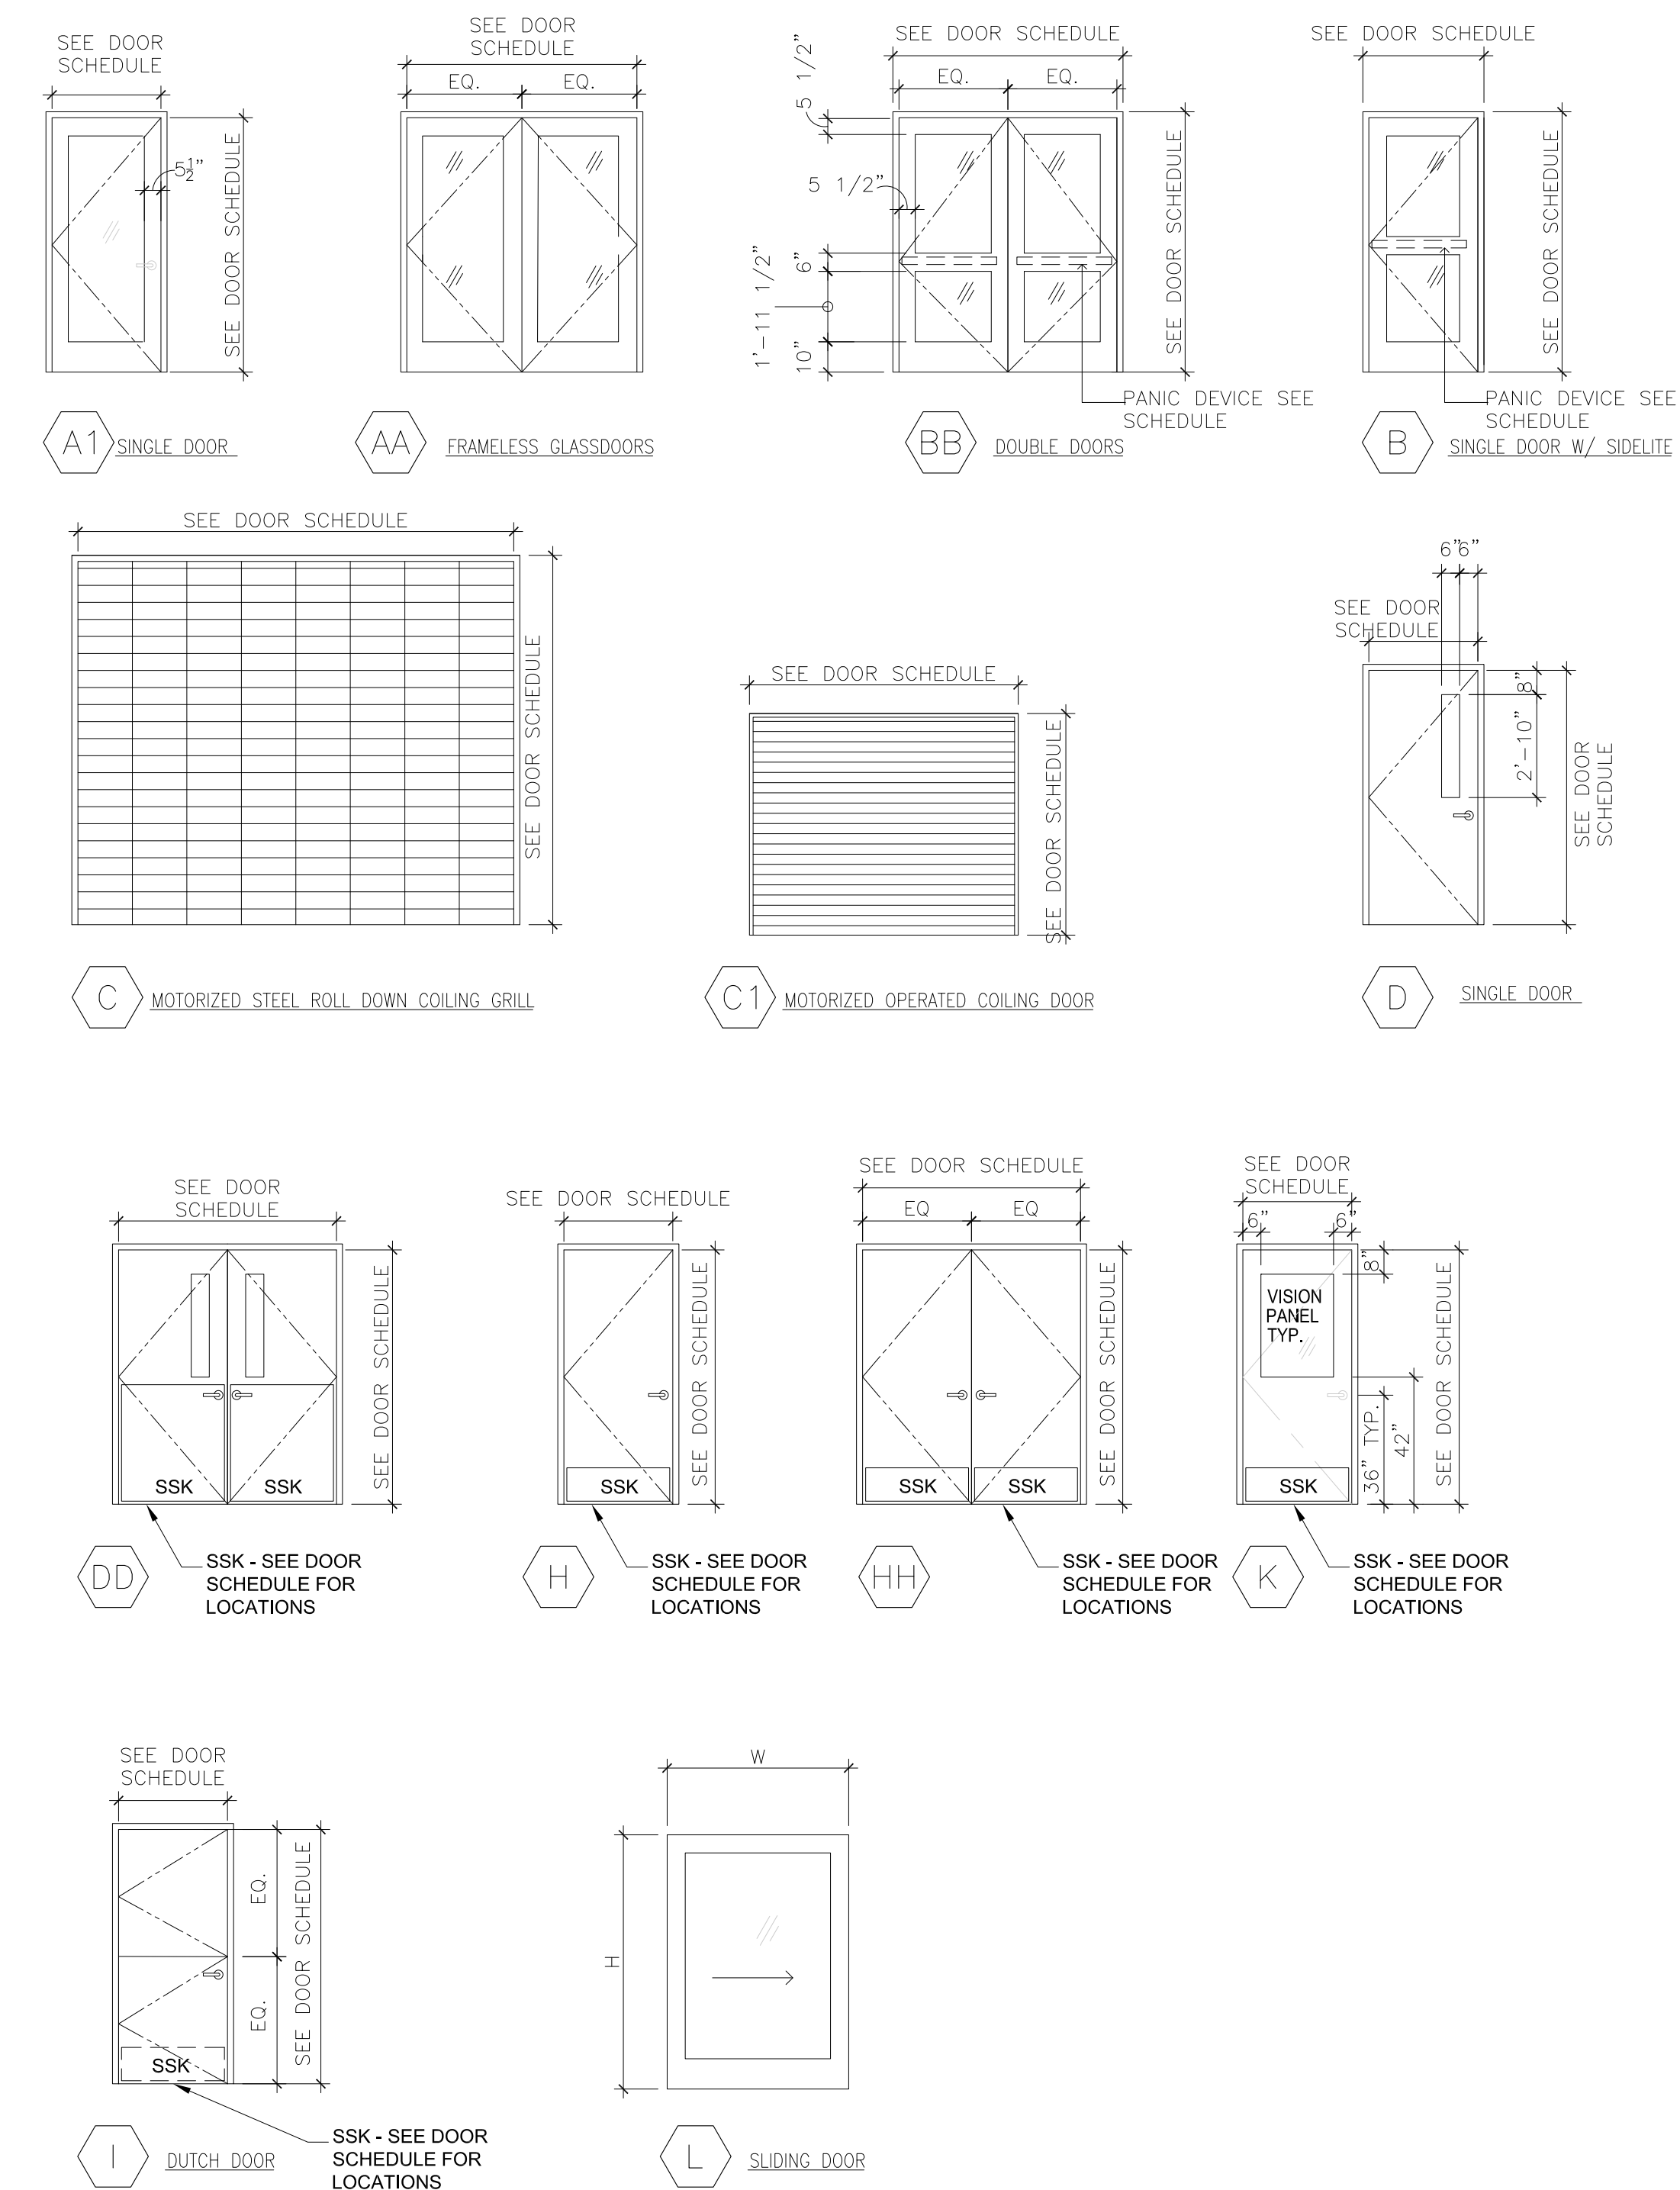

GLASS TYPES

- 1" INSULATED CLEAR (SOLEXIA BY PPG) TEMPERED
- 1" INSULATED LOW E (SOLEXIA BY PPG) TEMPERED
- 1/2" HEAT STRENGTHENED LAMINATED
- 1/4" CLEAR TEMPERED
- 1/4" LAMINATED TRANSLUCENT
- 1/4" TRANSLUCENT WITH PANEL ETCHED WITH CLEAR ANIMAL FIGURING
- 1/4" FIRE GLASS - 1 HOUR RATED
- 1" INSULATED WITH INSIDE PANEL 1/4" TEMPERED (SOLEXIA BY PPG)
- METAL MESH (NOT GLASS)
- GLASS BLOCK
- 1/4" CLEAR TEMPERED IN UPPER PANES ABOVE 4'-0"
- 1" INSULATED GLASS WITH 1/4" HEAT STRENGTHENED INSULATED ON INTERIOR SIDE AND 1/4" TEMPERED ON THE EXTERIOR. (SOLEXIA BY PPG)
- 1 1/8" INSULATED CLEAR GLASS WITH 1/2" SOLEXIA TEMPERED, 1/2" AIR SPACE, 1/8" INTERLAYER/ 1/8" LAMINATED ANNEALED GLASS, STC 41.

NOTES -
ALL GLASS TO BE TEMPERED UNLESS INDICATED OTHERWISE.
GLAZING TYPES INDIC